

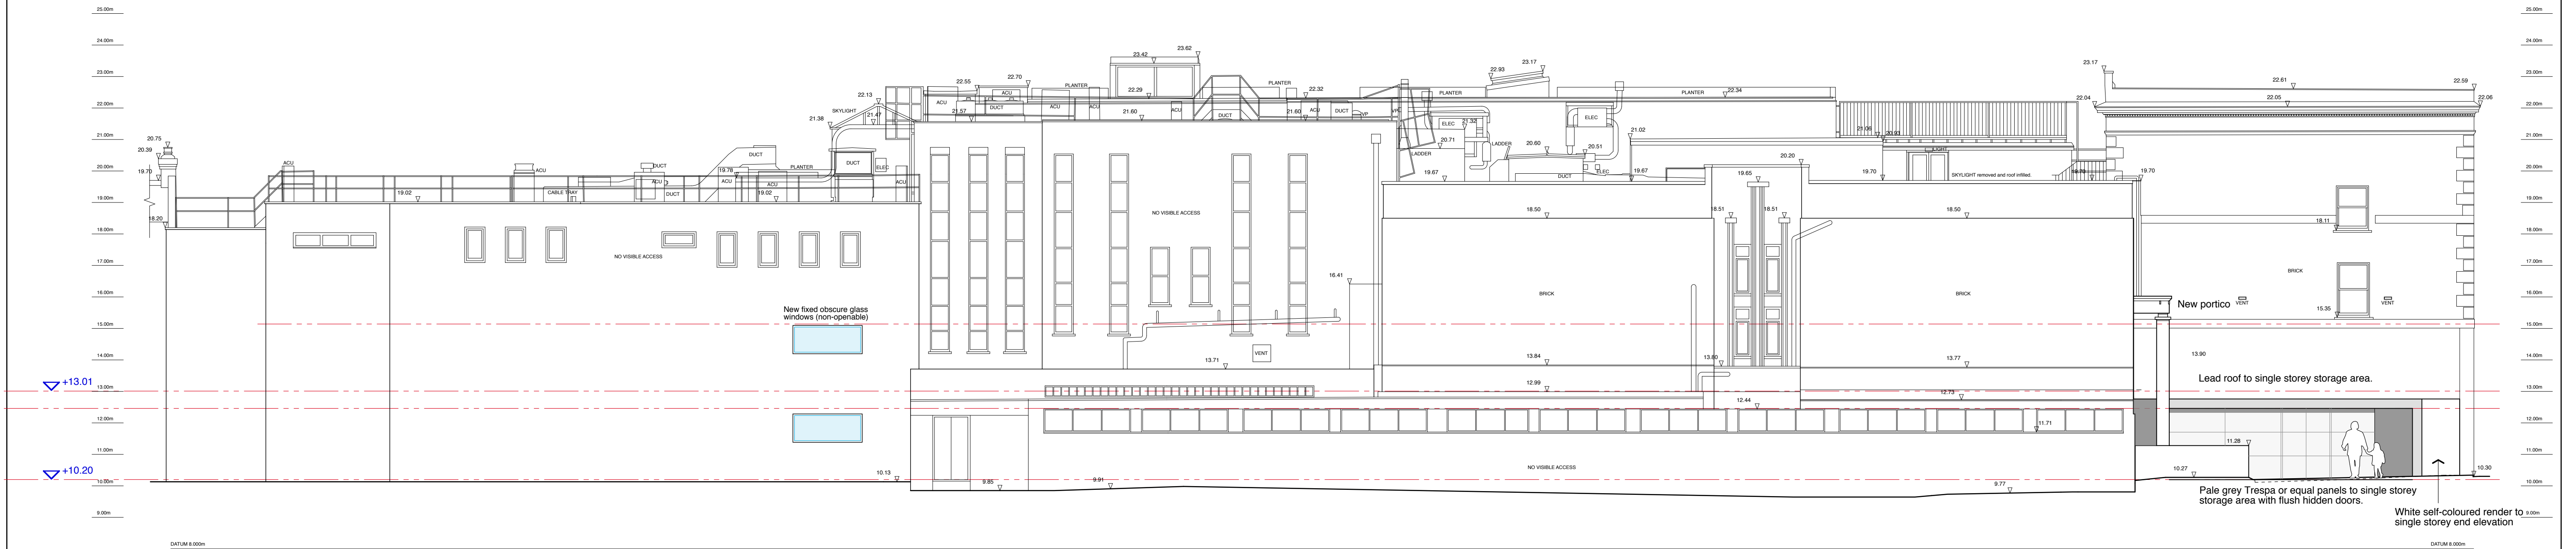


NOTES


COPYRIGHT ROBERT POTTER & PARTNERS LLP 2019
DO NOT SCALE DIMENSIONS FROM THIS DRAWING. ALL DIMENSIONS, INCLUDING FIGURED DIMENSIONS, TO BE CHECKED ON SITE PRIOR TO COMMENCING ANY WORKS

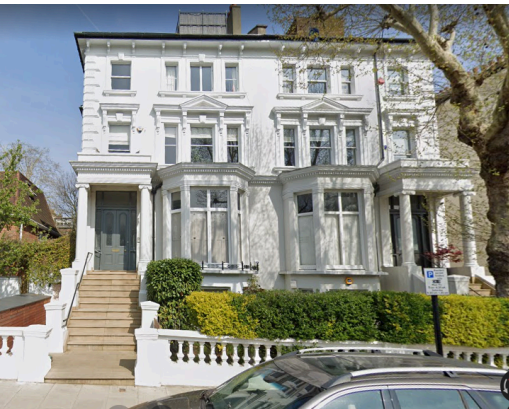


Proposed Long Elevation (South-East)

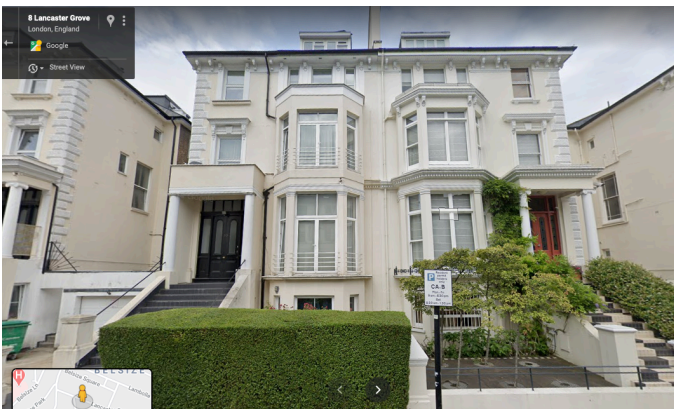

Surrounding window pattern examples

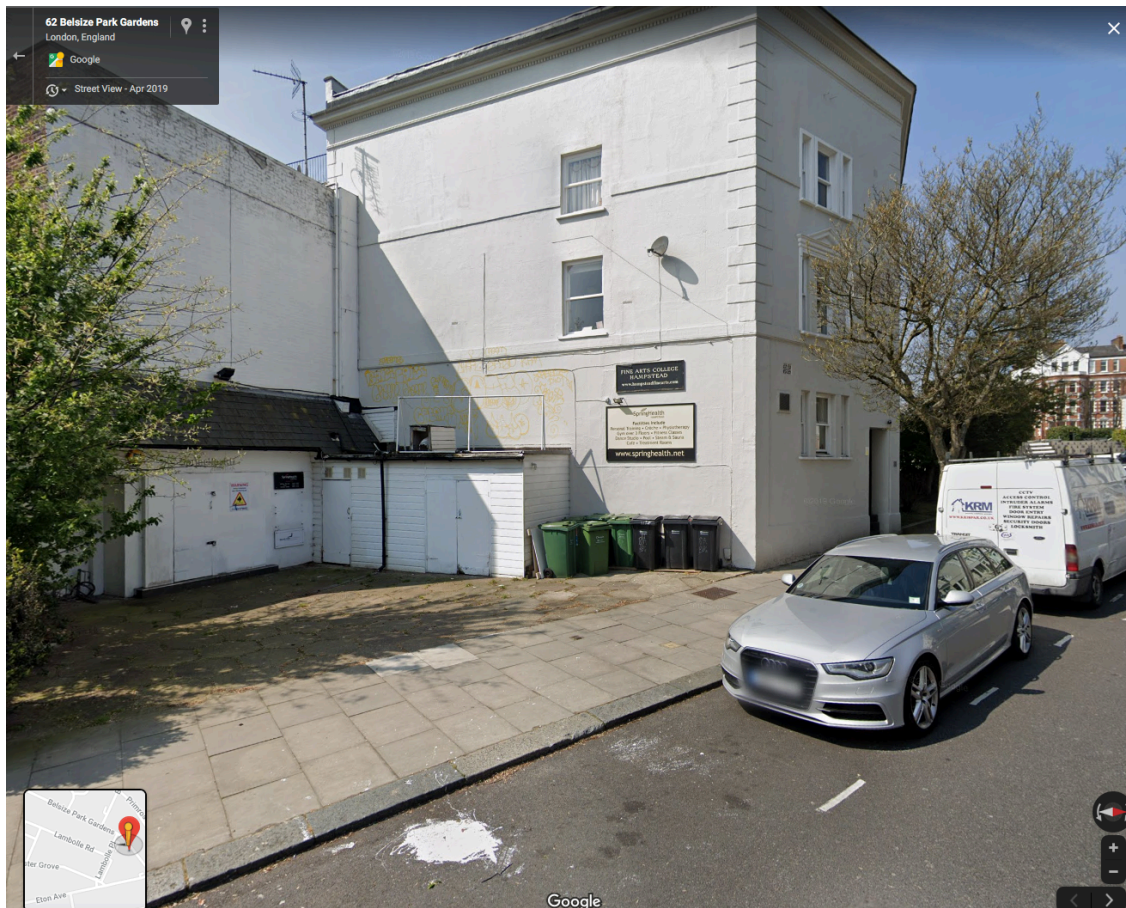

Street View as Existing

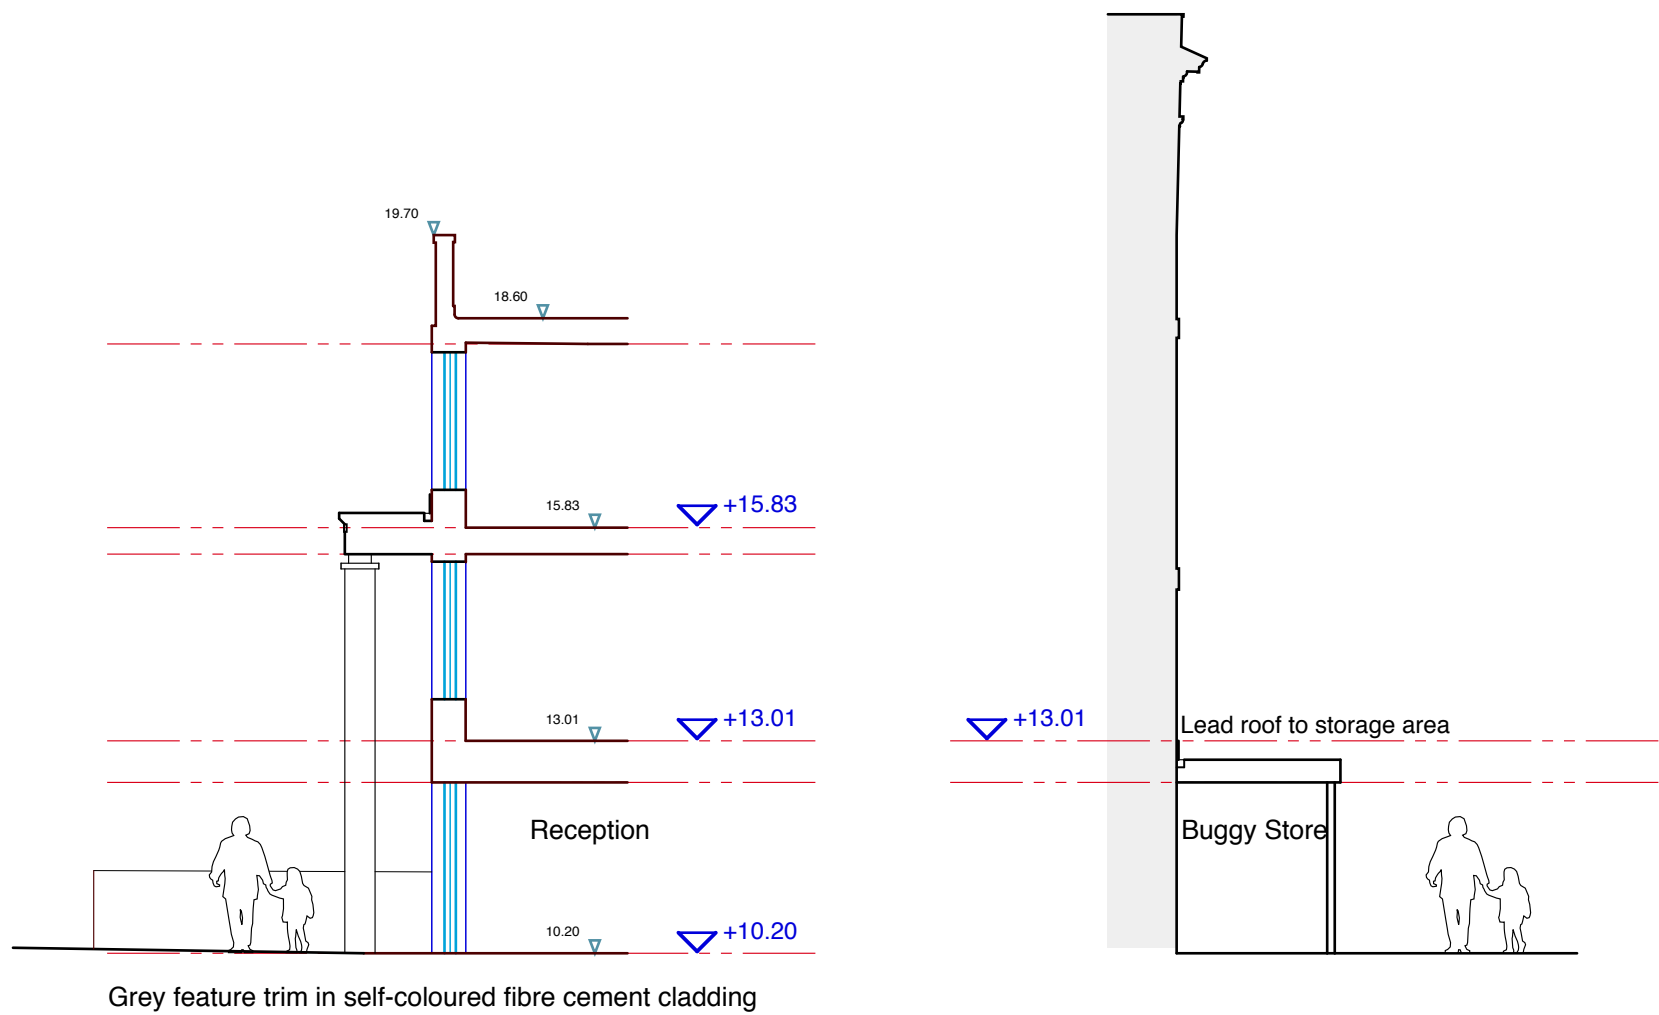

Proposed Cross-Sections through Entrance Facade

All existing survey information prepared by Arena Property Services Ltd.

REVISIONS & ADDITIONS	DATE	BY

PROJECT
Proposed Alterations to 81 Belsize Park Gardens London NW3 4NJ


DRAWING TITLE

Elevations as Proposed.

ROBERT POTTER & PARTNERS CHARTERED ARCHITECTS & PROJECT MANAGERS		
7 MILLER ROAD, AYR 51 NEWALL TERRACE, DUMFRIES 110 WEST GEORGE STREET, GLASGOW 2 KINGDOM STREET, LONDON	KAT 2AX DG1 1LN G2 1QJ W2 6BD	01292 - 261228 01387 - 255509 0141 - 332 9111 020 3479 5931

SCALE	1:100 @ A1	6402/105
DATE	Sep. '20	
DRAWN BY	LTP	REVISION
CHECKED BY		

Proposed Street Elevation (North-East)

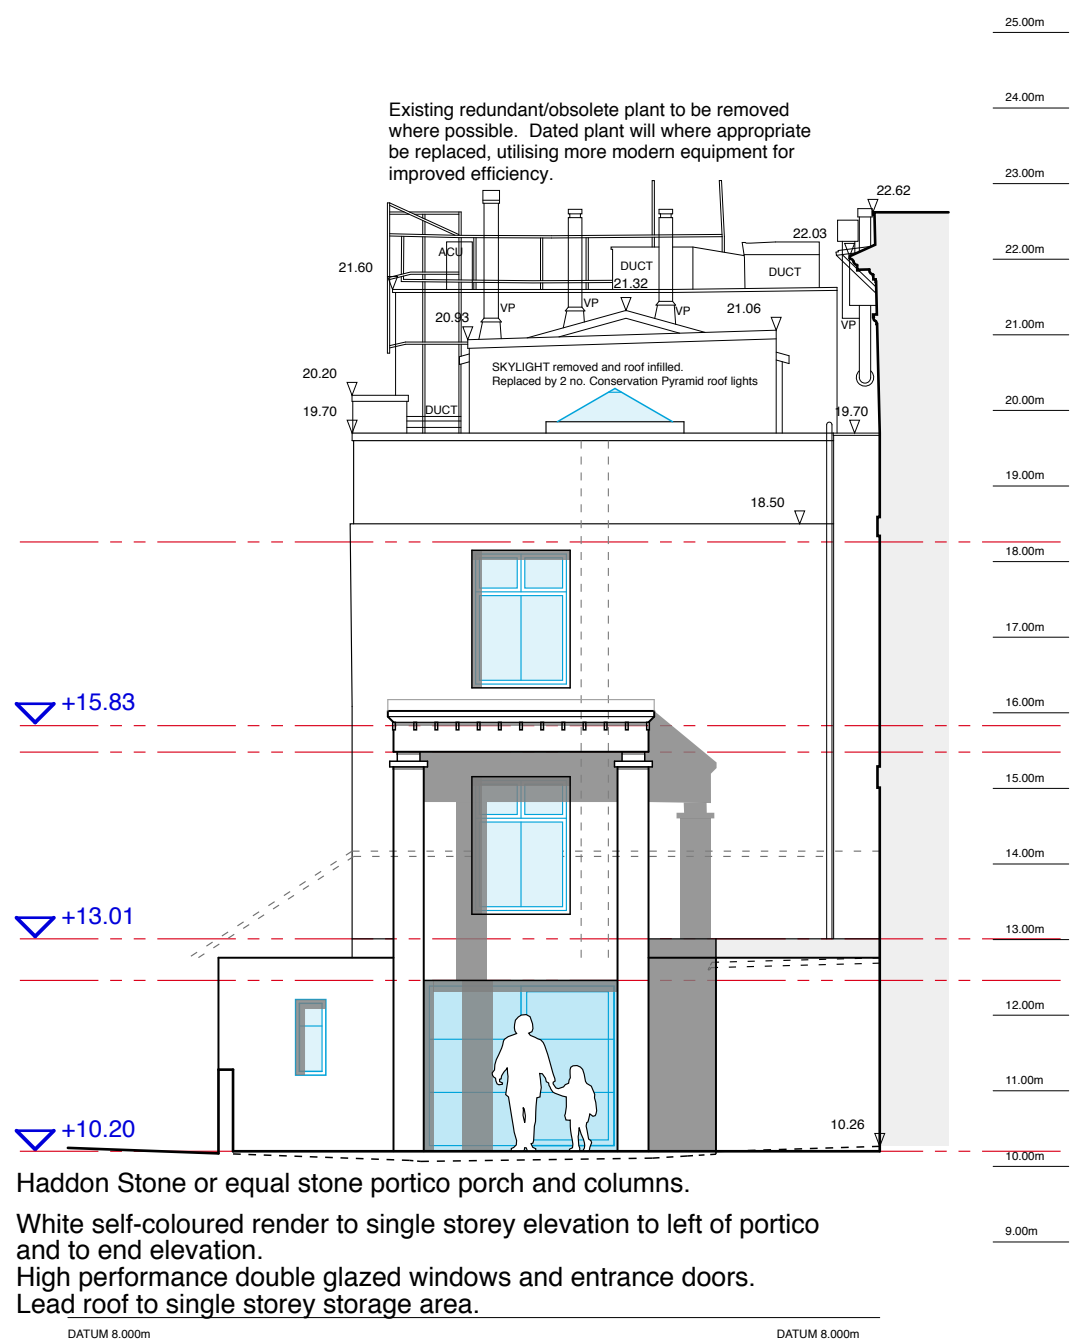

1:100 0 1 2 5 10m