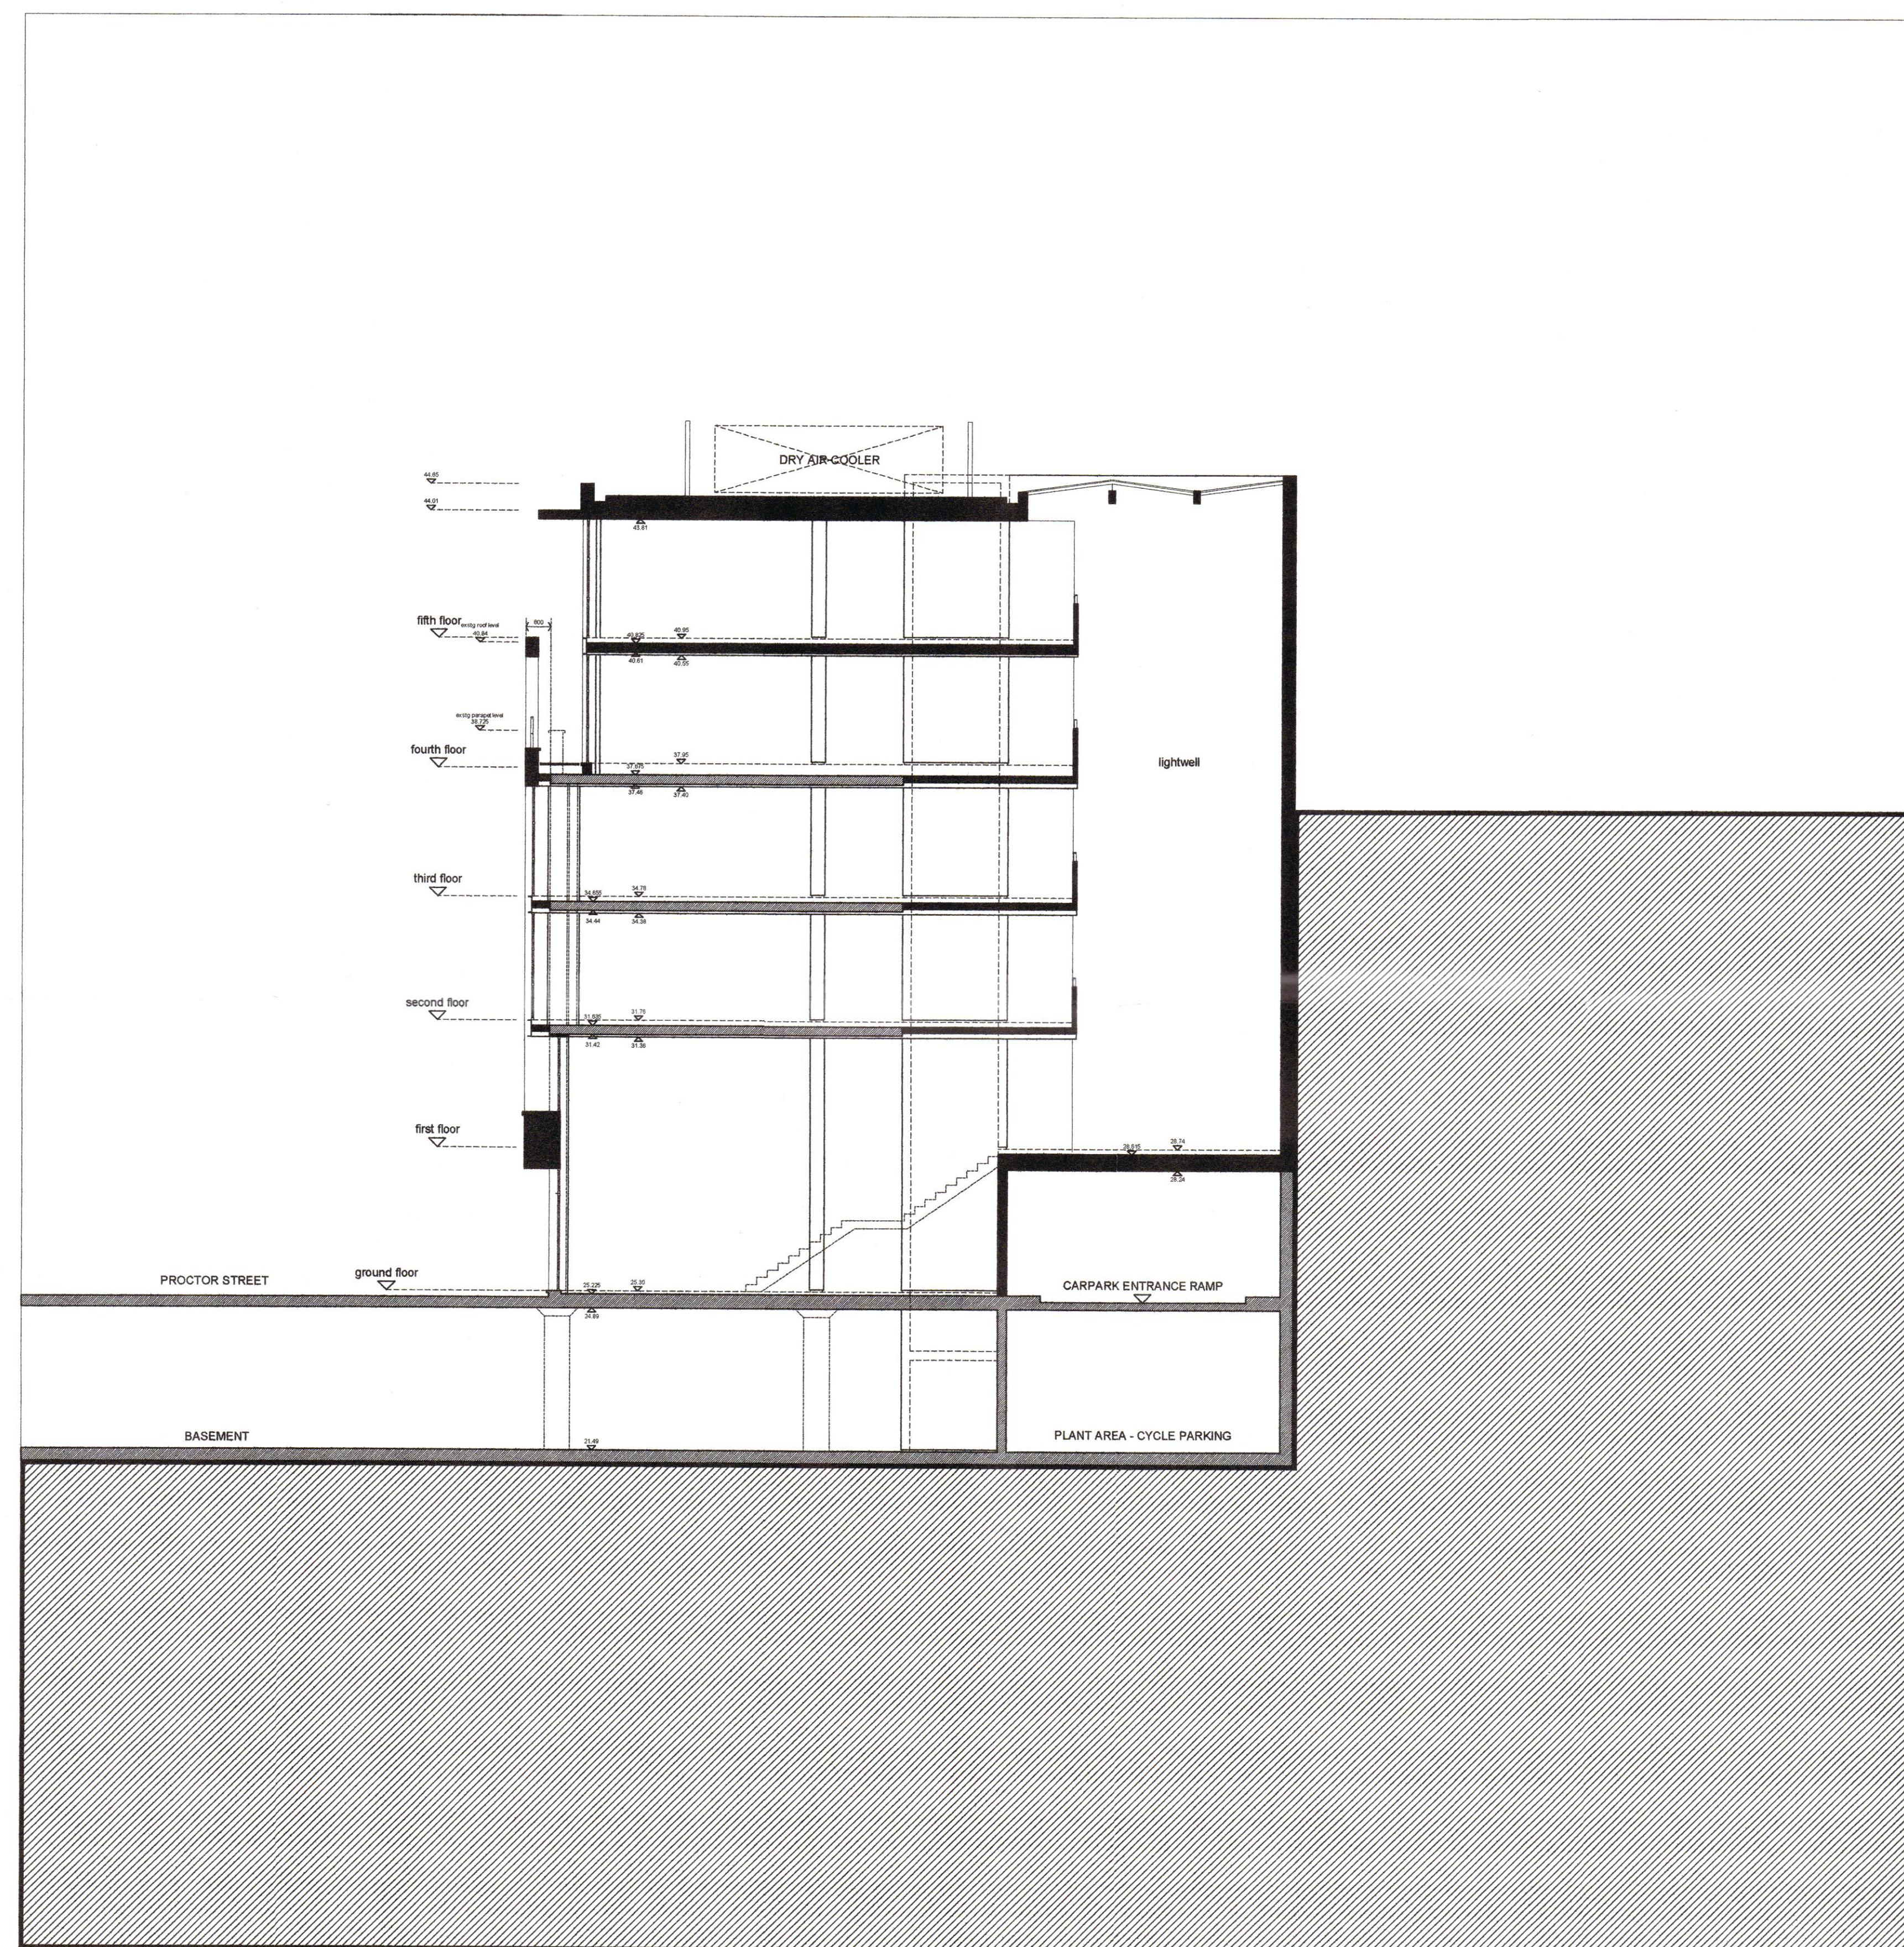


[illegible]

E	16 MAY 2001	SLAB EDGE & COLUMN DETAIL AMENDED
		GLAZING SYSTEM REVISED
		NOTES ADDED
D	23 APR 2001	SCHEMATIC PLANT LAYOUT ADDED
C	04 APR 2001	PARAPET HEIGHT REDUCED
B	22 FEB 2001	OVERHANG REDUCED TO 600mm
		TERRACE SET BACK TO ALIGN WITH PROCTO

Clarke Associates
• Architecture •
Urban Design Limited

PROJECT			
FINSTART LTD			
PROCTOR HOUSE TWO HIGH HOLBORN LONDON			
© COPYRIGHT CLARKE ASSO			
SCALE	DATE	JOB No	DWG No
1:100	07.12.00	199	D99-120 (E)

TITLE	PROPOSED CROSS SECTION PLANNING DRAWINGS
-------	---

40 FEATHERSTONE ST LONDON EC1Y 8R
T 0207 251 5152 F 0207 251 252
EMAIL info@clarkeassociates.net