


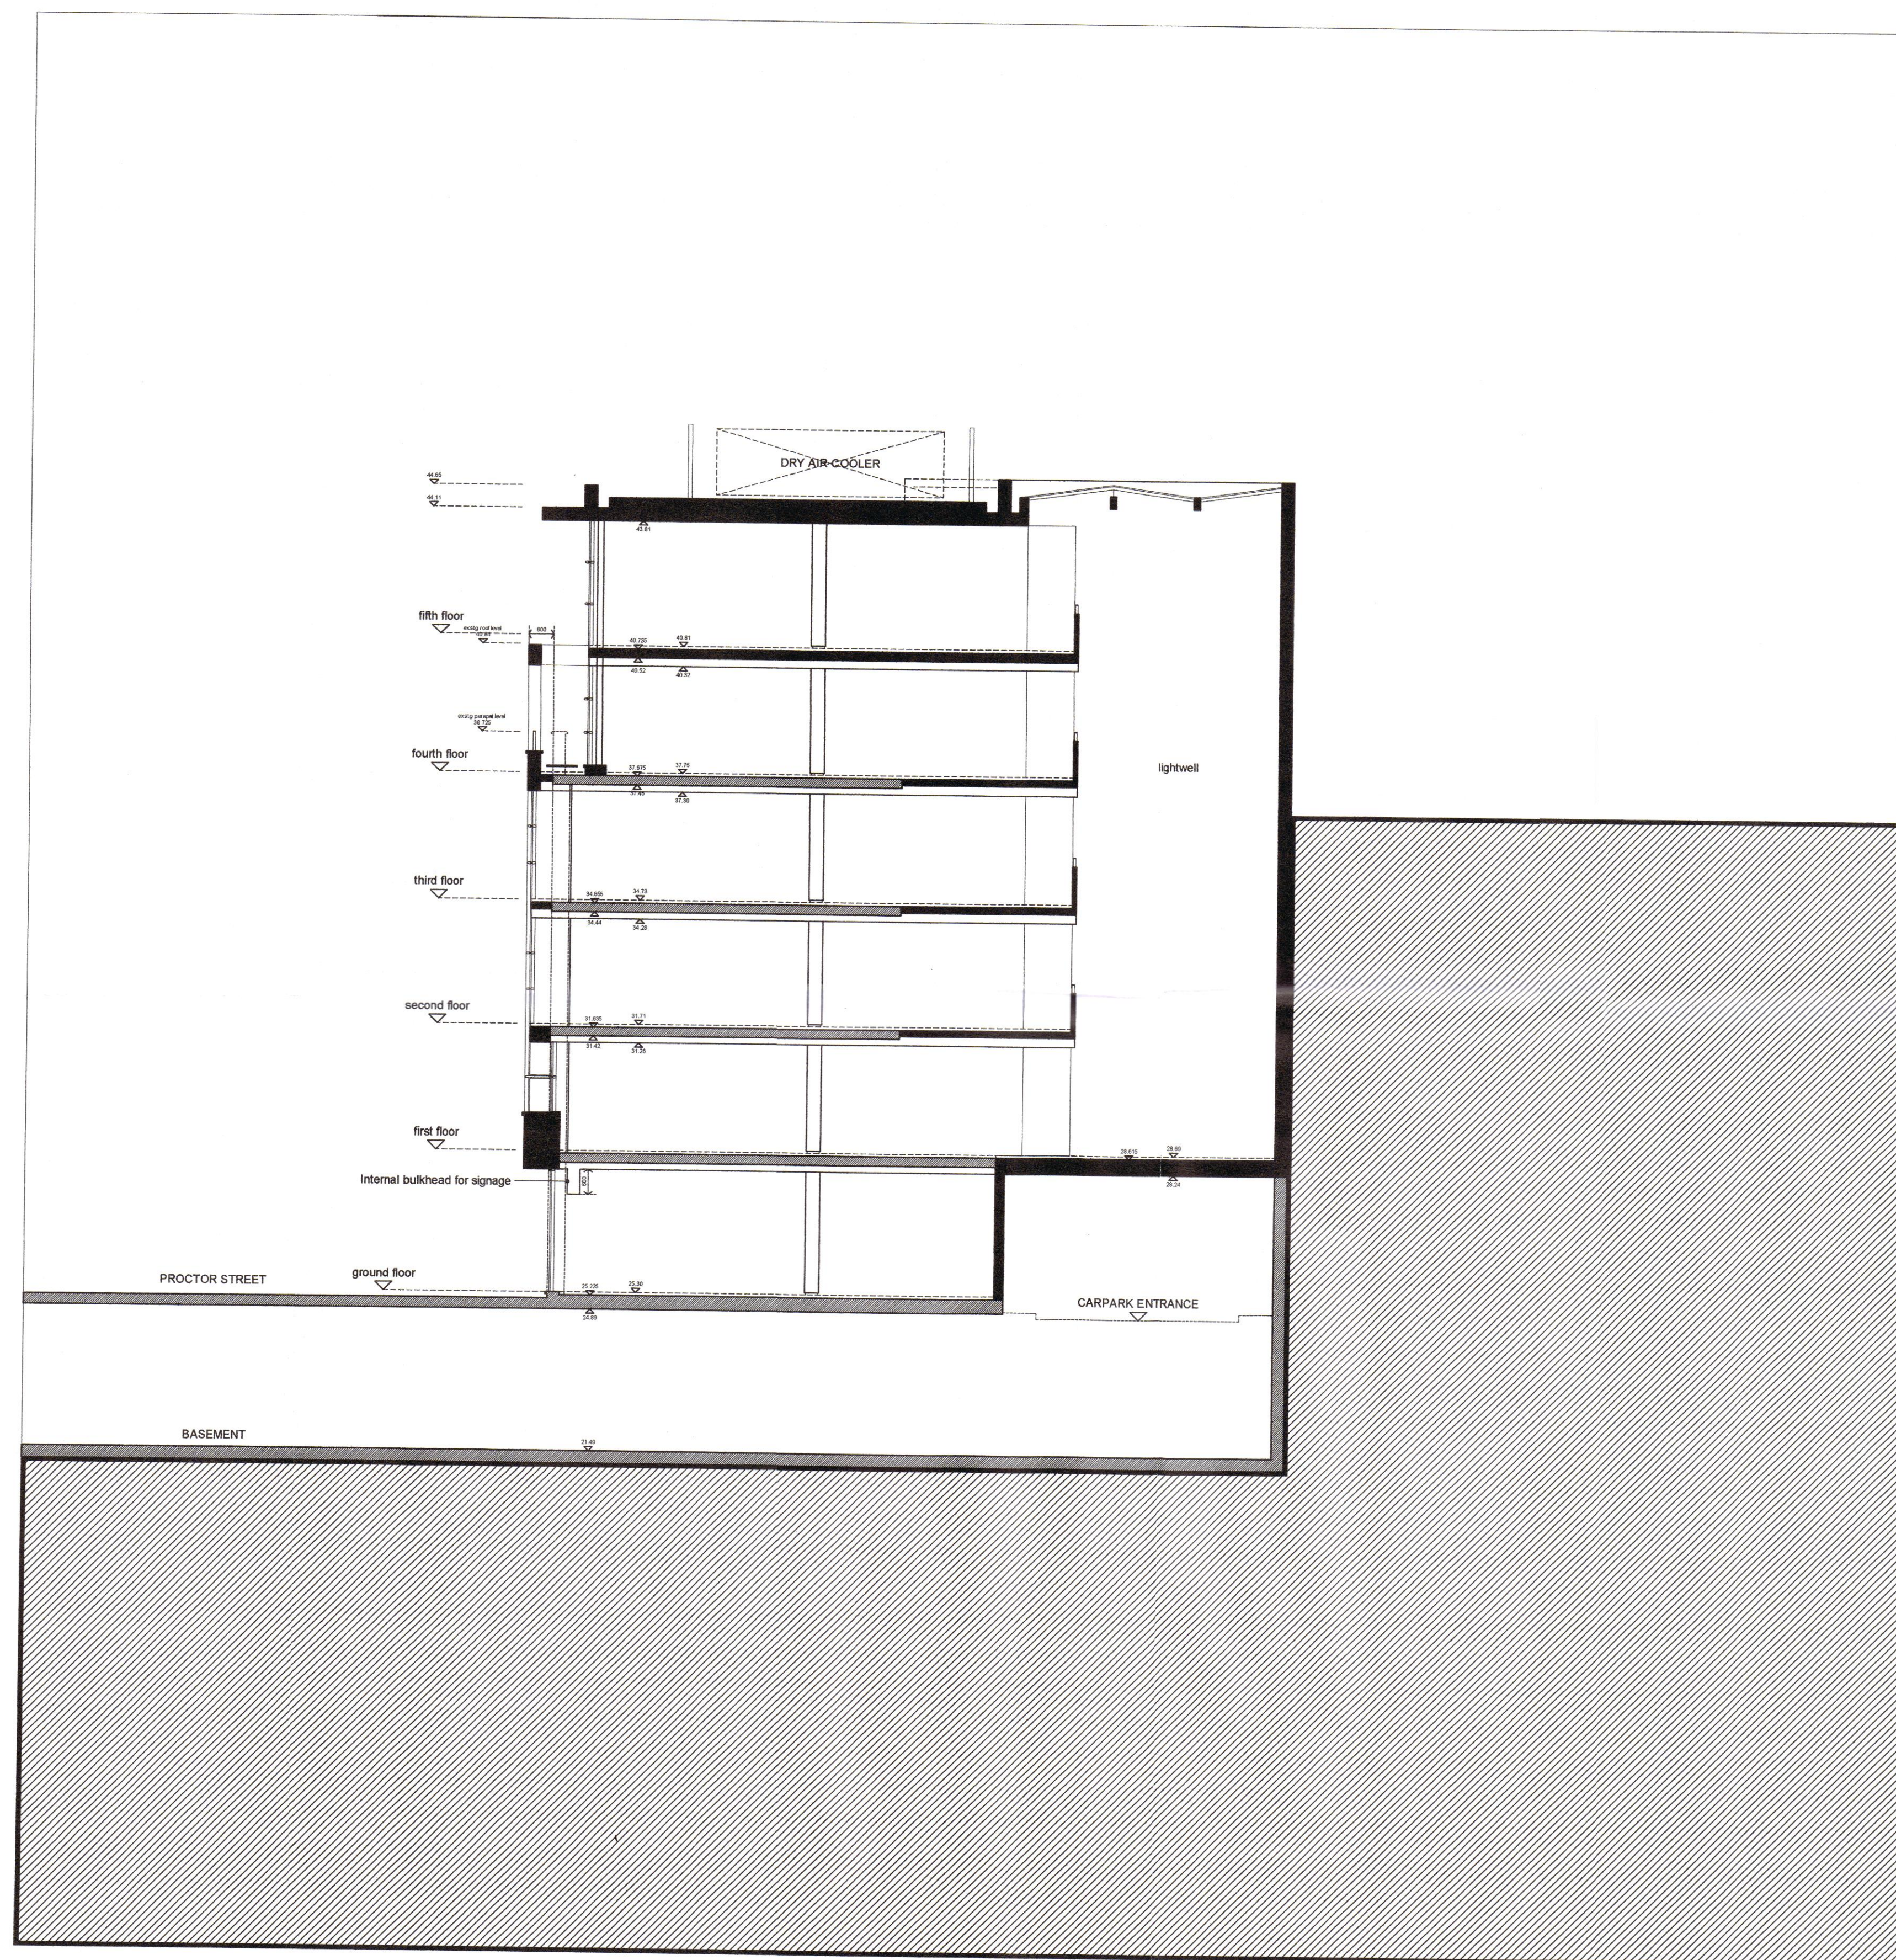

LONDON BOROUGH OF CAMDEN
COUNCIL
31 MAY 2001
FLAND APPROVED
ON BEHALF OF THE COUNCIL

Clarke Associates
• Architecture •
Urban Design Limited

PROJECT
FINSTART LTD

PROCTOR HOUSE TWO
HIGH HOLBORN
LONDON

© COPYRIGHT CLARKE ASSO

SCALE 1:100	DATE 25.04.01	JOB No 199	DWG No D99-121
-------------	---------------	------------	----------------

DATE	2016.05.17	155	033-121
TITLE	PROPOSED CROSS SECTION PLANNING DRAWINGS		

40 FEATHERSTONE ST LONDON EC1Y 8R
T 0207 251 5152 F 0207 251 252
EMAIL info@clarkesassociates.net