


Key	
	Flamed Granite Tiles
	Pool Tiles
	Oak flooring boards
	Epoxy Resin Floor finish
	Gym Rubber Flooring

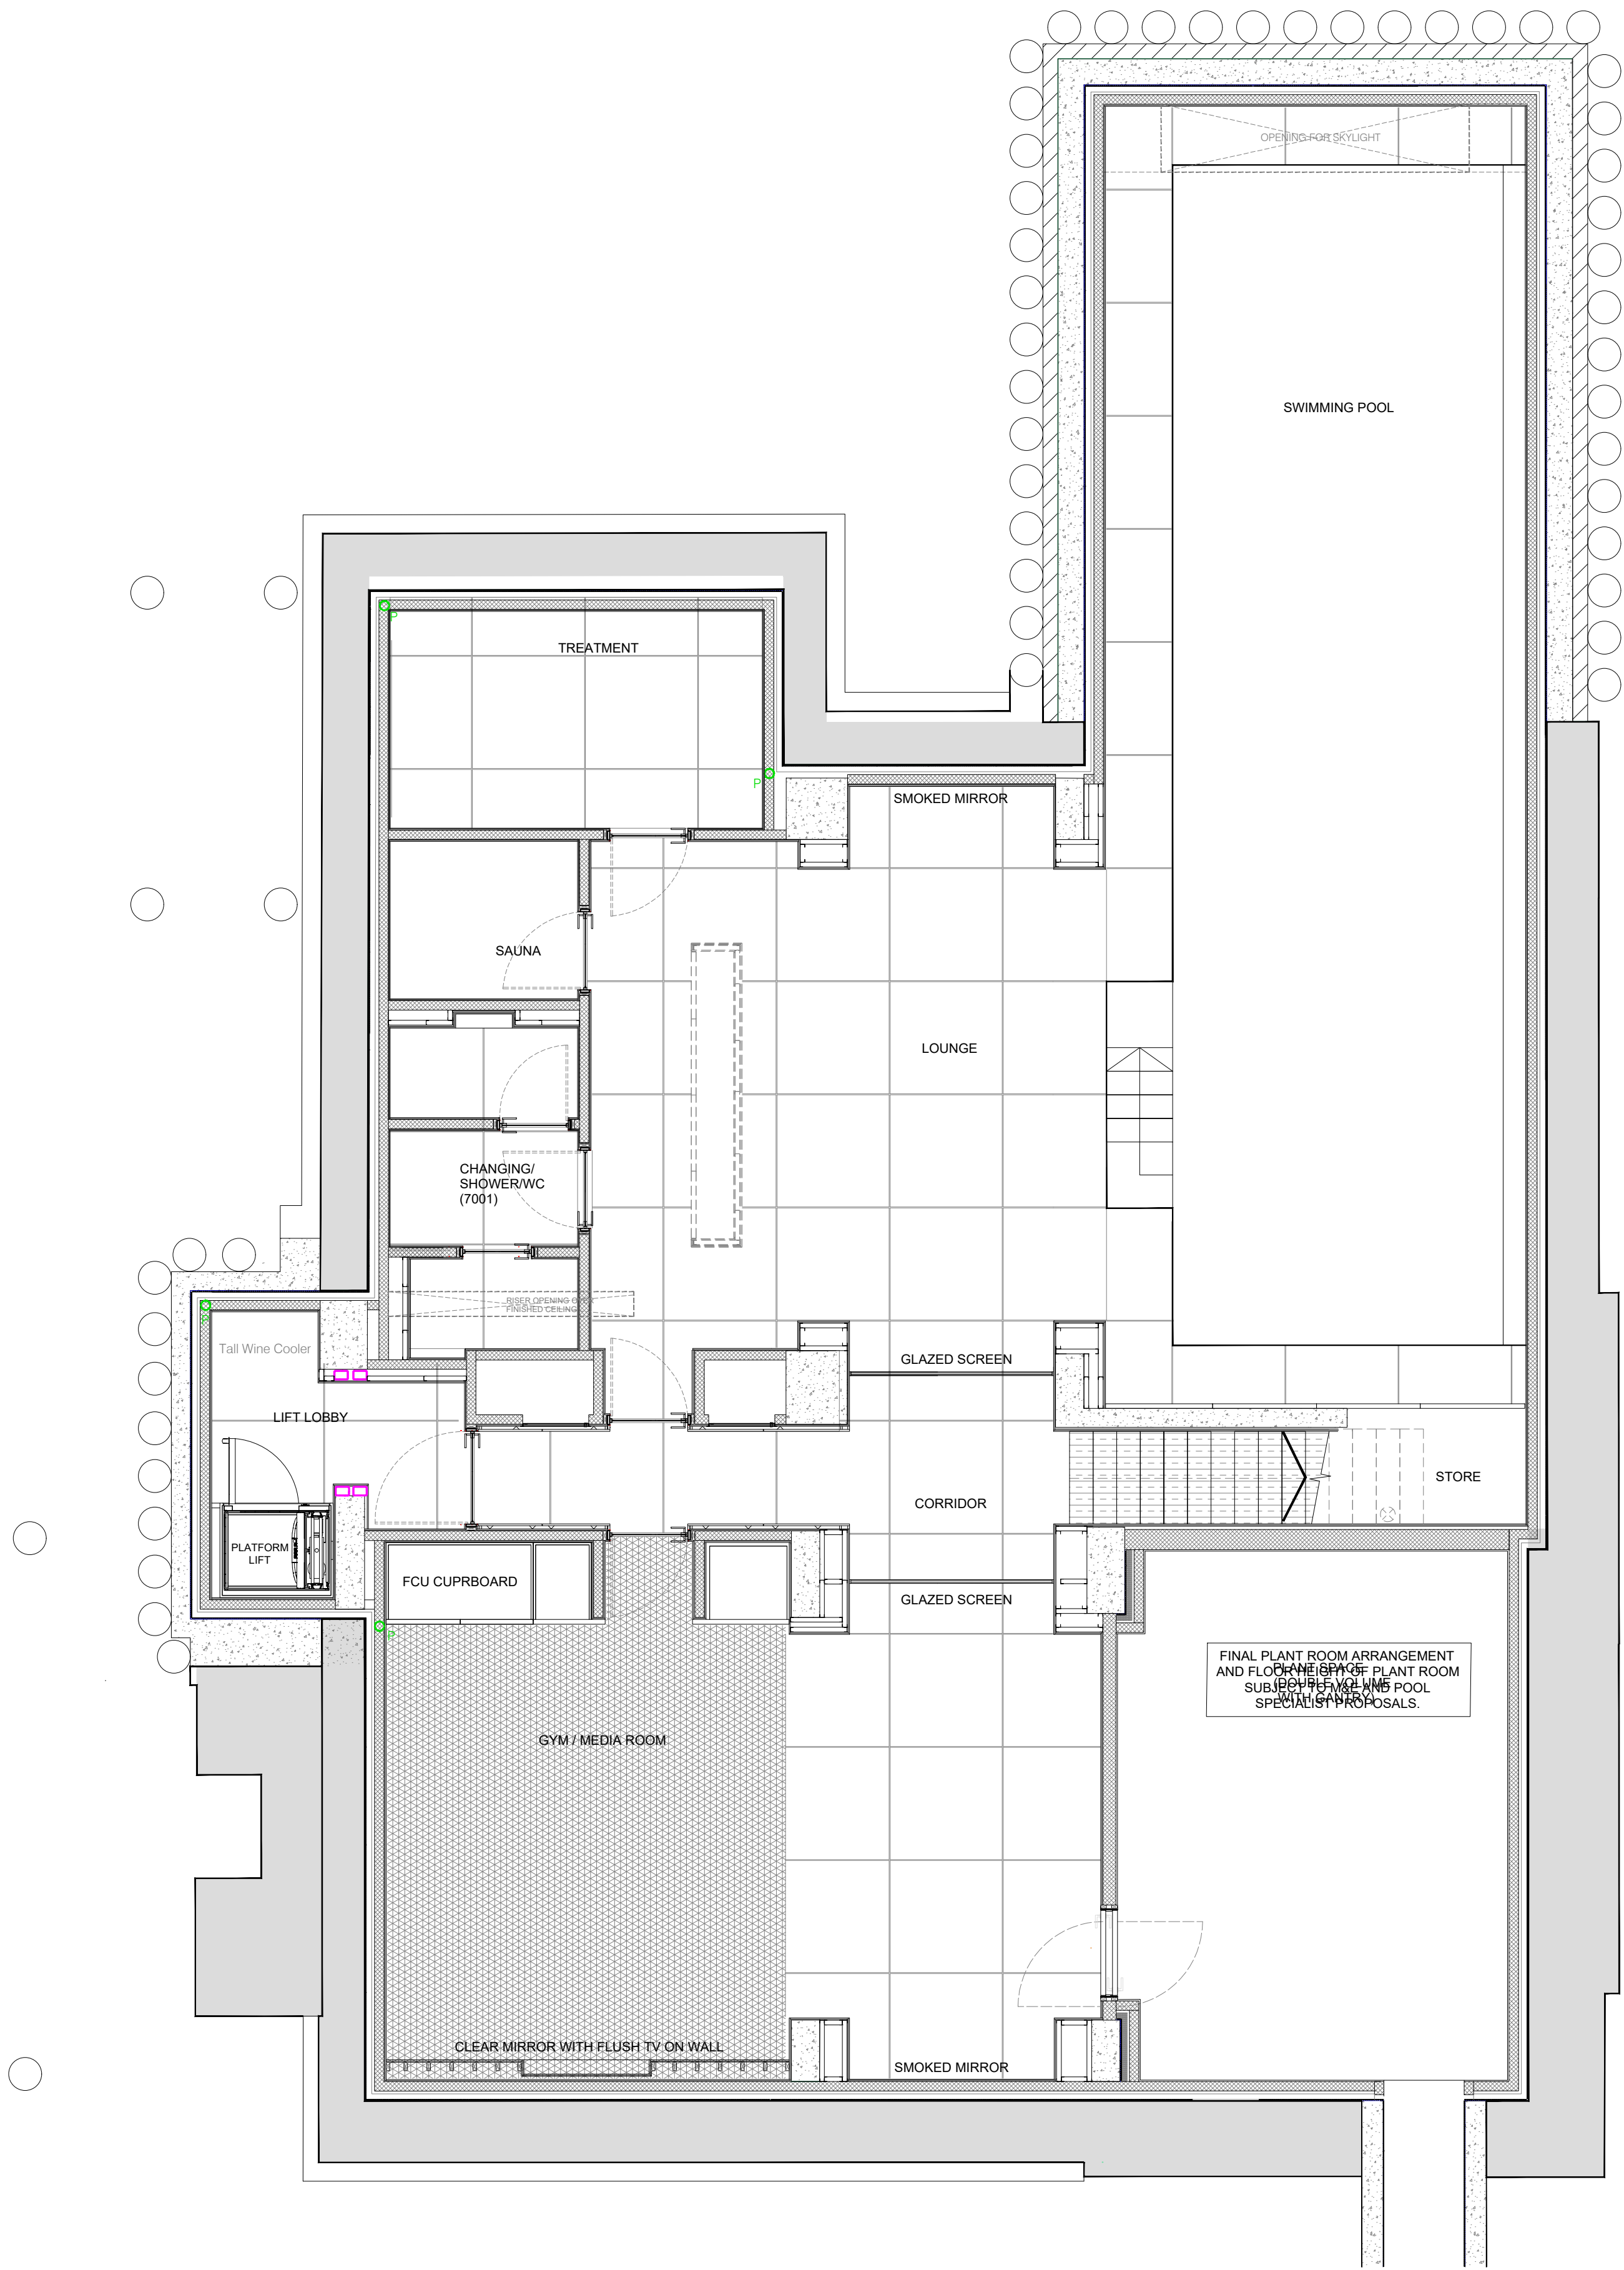

SCALE - 1:50

Rev: Comments: By: Date:

Do not scale this drawing All dimensions must be checked on site
All rights reserved. No reproduction in any material form is permitted
without consent.

PLANNING

Client:
Project Title:
24 Heath Drive, London. NW3 7SB

Drawing Title:
Floor Finishes Plan
Basement Floor

Scale: 1:50@A1 Date: March 20 Drawn: ST Checked: HV



Studio
28 Scrutton Street
London
UK
EC2A 4RP

T: +44(0) 20 7247 2462
E: enquiries@kyson.co.uk
W: www.kyson.co.uk

Project No.: 508-16 Drawing No.: 2199 Revision: A