


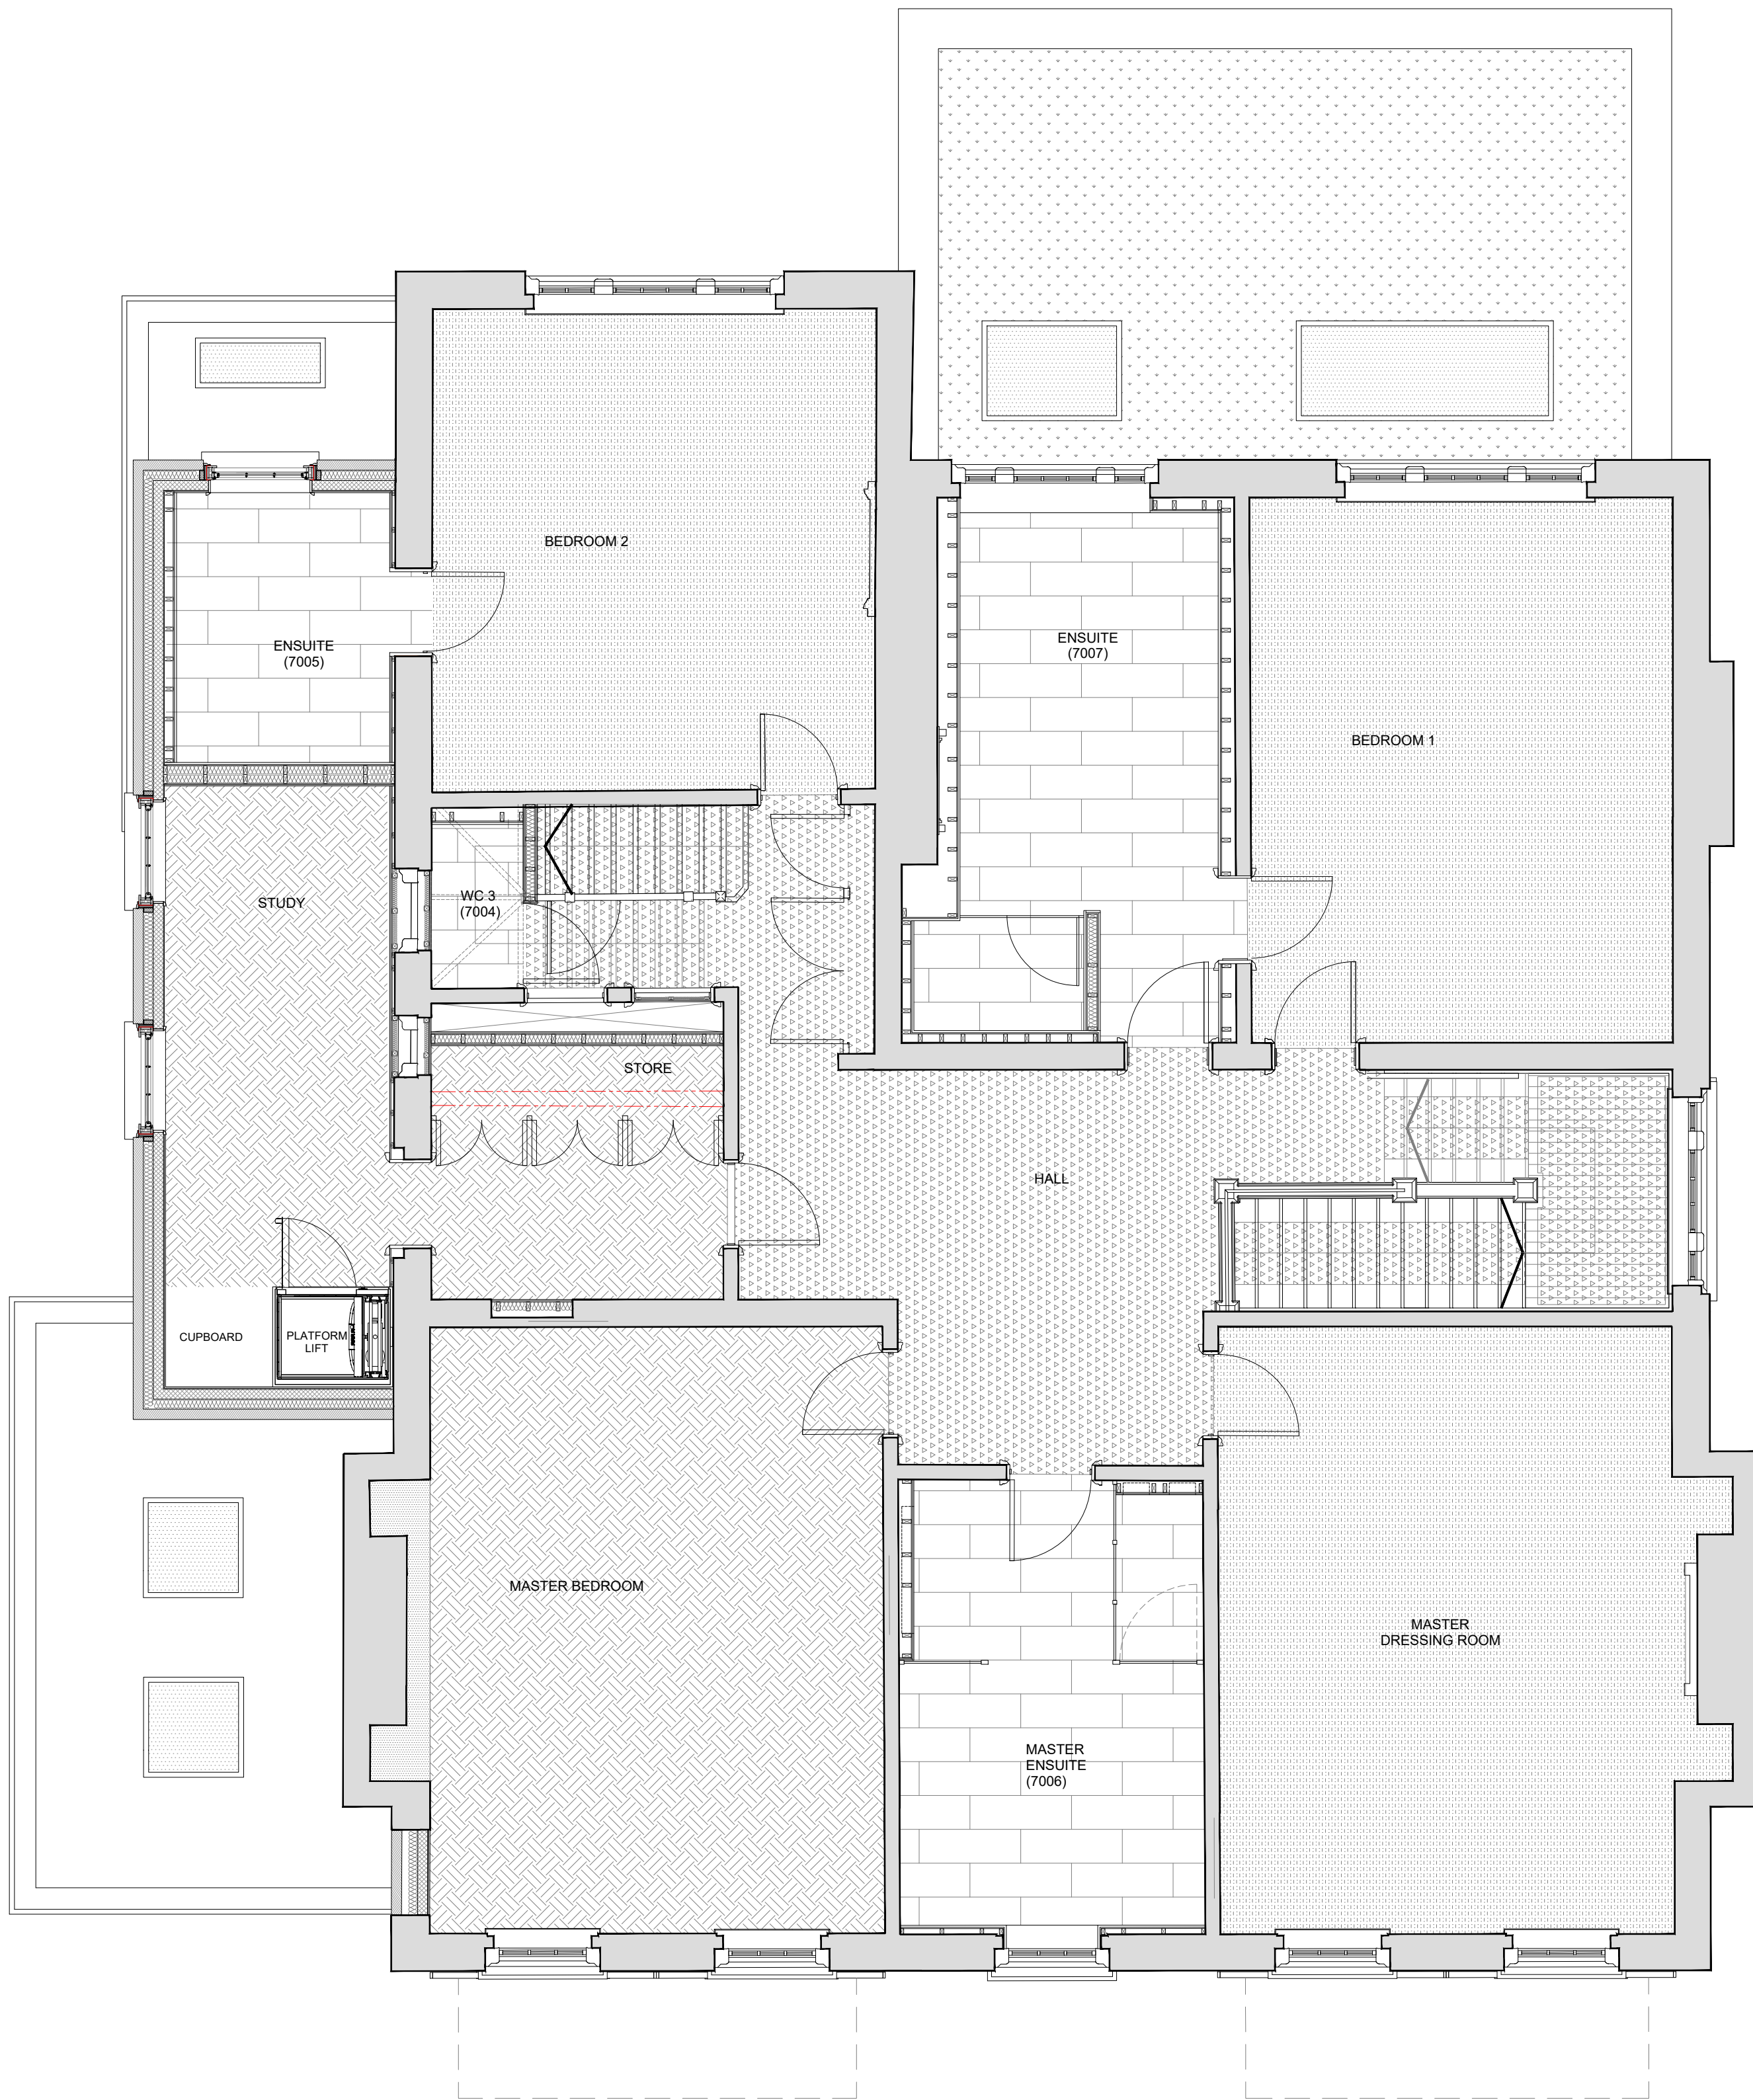

Key	
	Carpet (£55/m ² supply only) Allow for bedrooms.
	Porcelain Tiles (£50/m ² supply only)
	Tough carpet (£65/m ² supply only) For Stairs, landings and hallways. Allow for stair rods to main staircase.
	New Timber Flooring (£70/m ² supply only)
	Black Slate/Stone Thresholds

SCALE - 1:50			
Rev:	Comments:	By:	Date:
B	New design for Rear Extension	KS	24-08-2018
C	Minor Material Amendment	MSTL	27-03-2020
D	Minor Material Amendments	JC	08-09-2020

Do not scale this drawing All dimensions must be checked on site
All rights reserved. No reproduction in any material form is permitted without consent.

PLANNING

Client:	-
Project Title:	24 Heath Drive, London. NW3 7SB
Drawing Title:	Floor Finishes Plan First Floor

Scale:	Date:	Drawn:	Checked:
1:50@A1	March 20	ST	HV



Studio	28 Scrutton Street London UK EC2A 4RP
T:	+44(0) 20 7247 2462
E:	enquiries@kyson.co.uk
W:	www.kyson.co.uk

Project No.:	Drawing No.:	Revision:
508-16	2201	D