


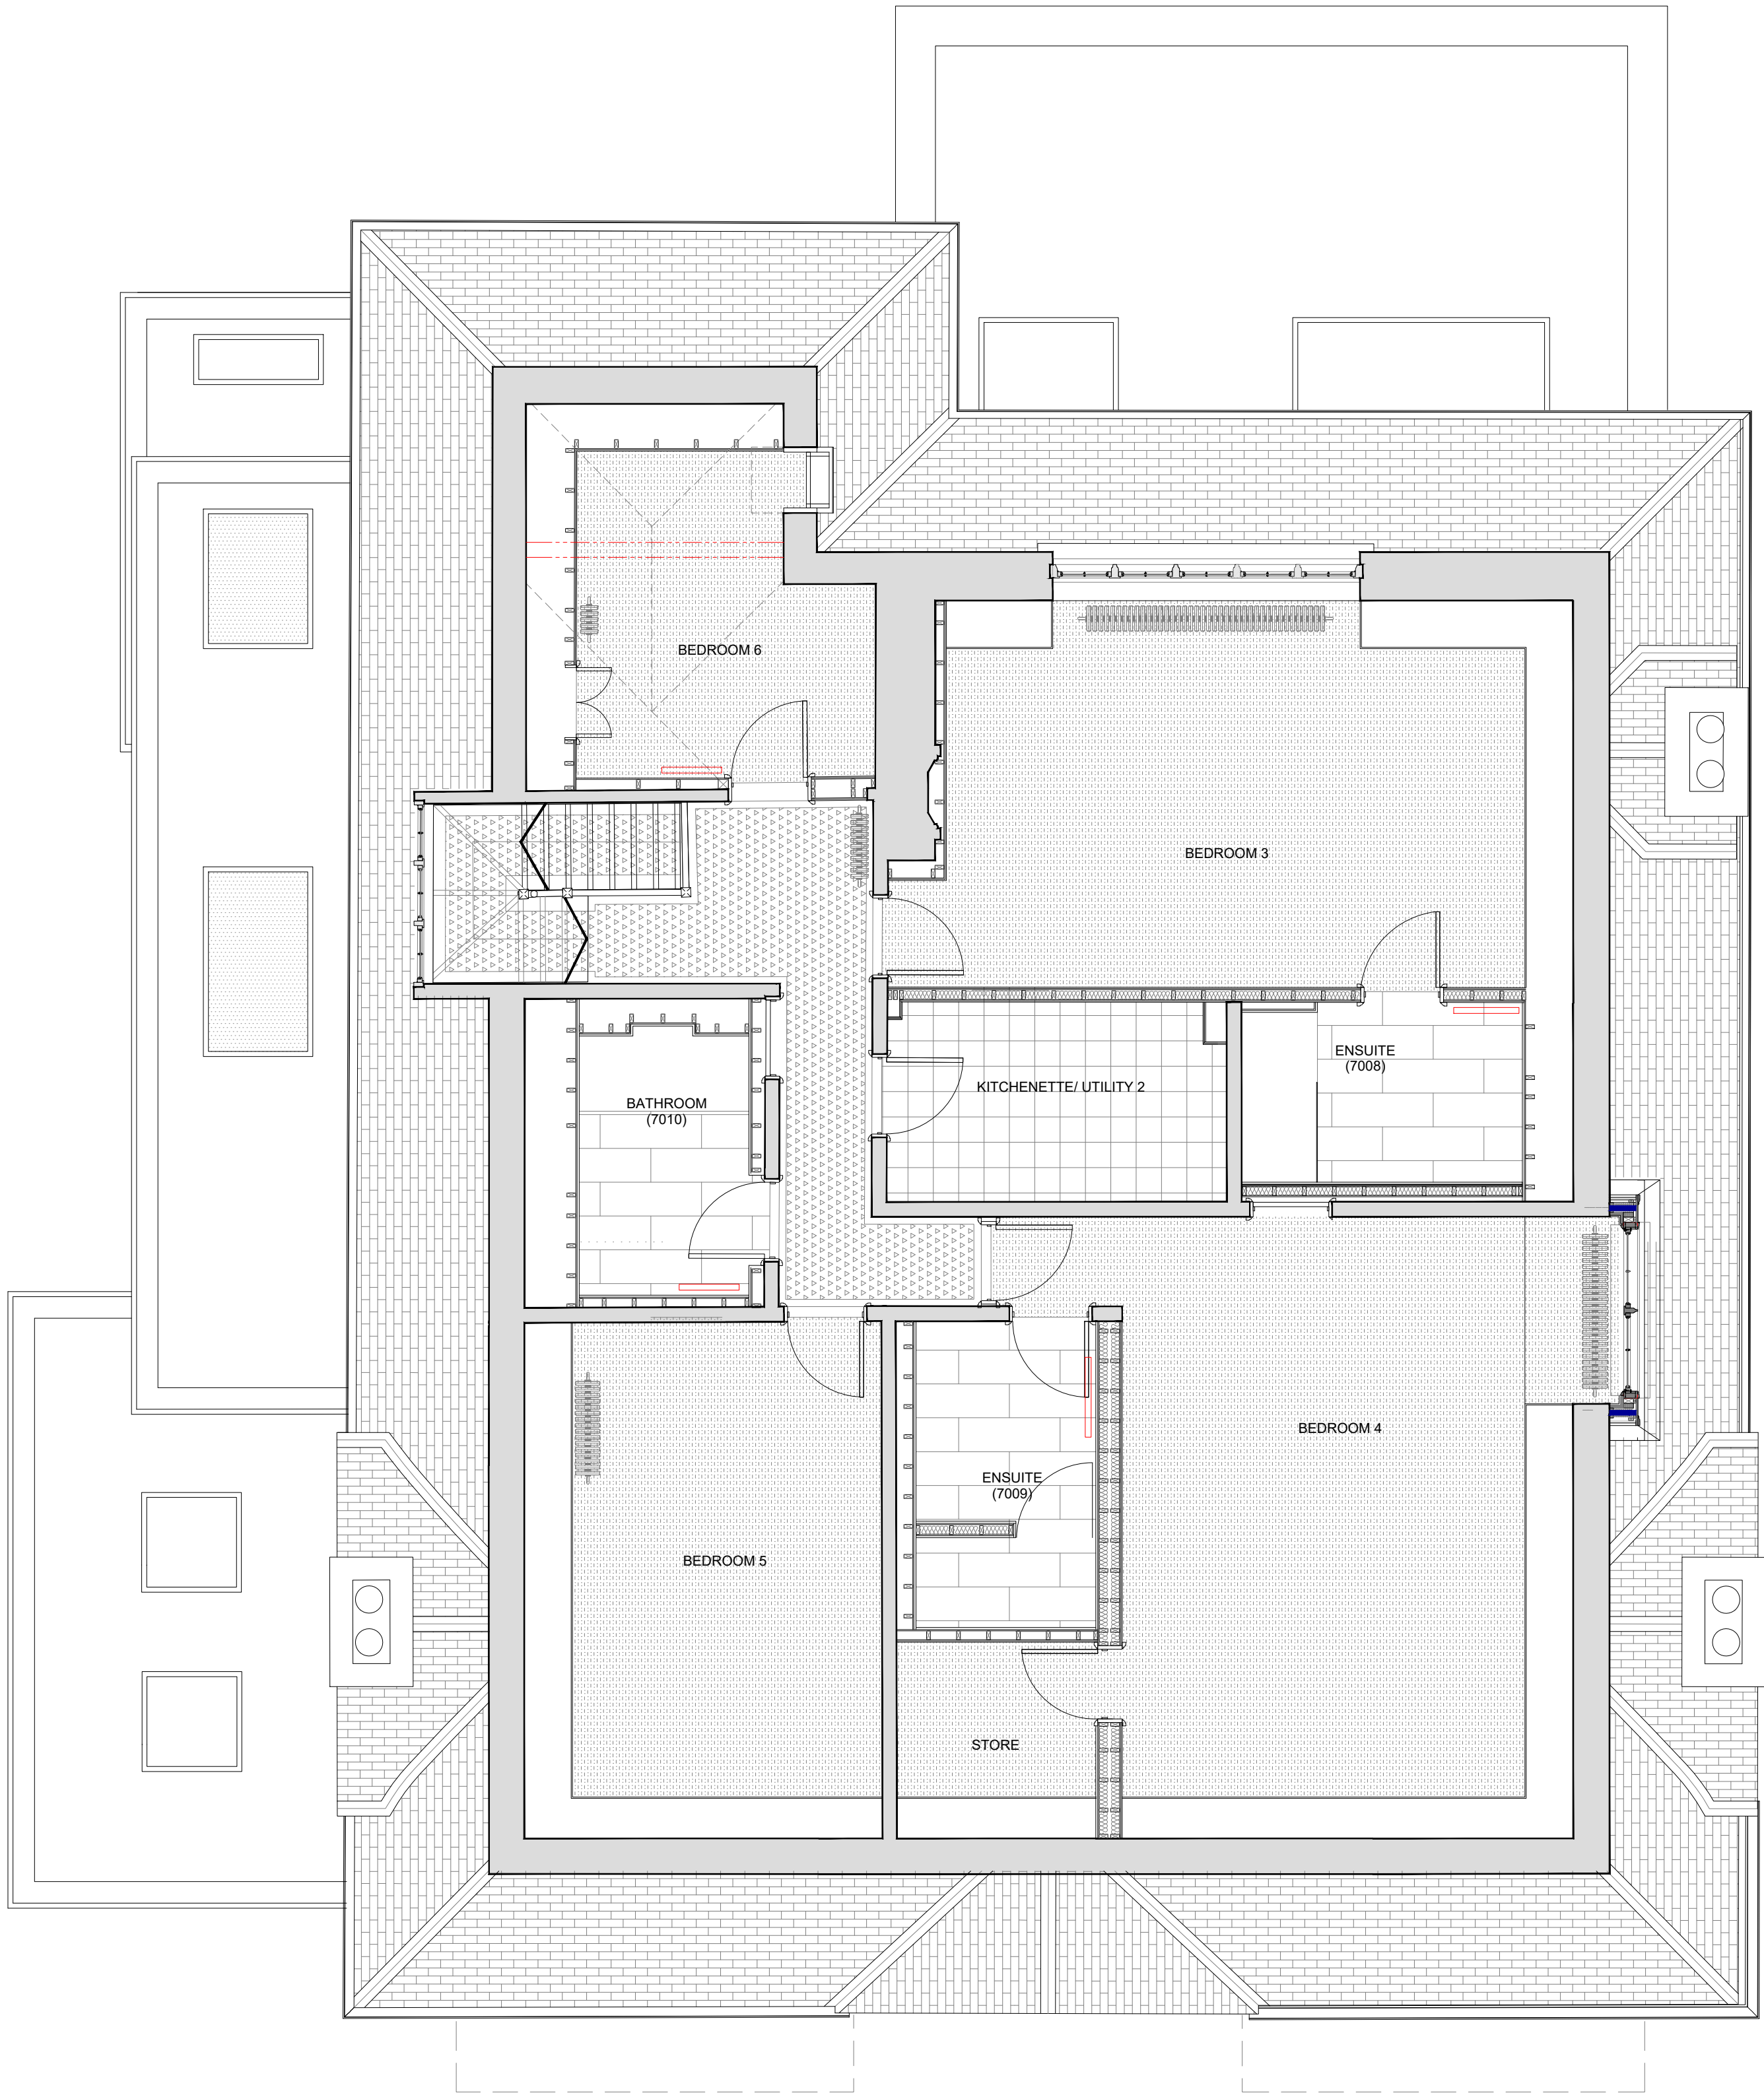

Key	
	Carpet (£65/m ² supply only)
	Porcelain Tiles (£50/m ² supply only)
	Tough carpet (£65/m ² supply only) For Stairs, landings and hallways. Allow for stair rods to main staircase.
	Natural Stone Tiles (£65/m ² supply only)

SCALE - 1:50		0 0.5 1 1.5 2.5 m	
Rev:	Comments:	By:	Date:
B	New design for Rear Extension	KS	24-08-2018
C	Minor Material Amendment	MSTL	27-03-2020
D	Minor Material Amendments	JC	08-09-2020

Do not scale this drawing All dimensions must be checked on site
All rights reserved. No reproduction in any material form is permitted
without consent.

PLANNING

Client:

Project Title:
24 Heath Drive, London. NW3 7SB

Drawing Title:
Floor Finishes Plan
Second Floor

Scale:	Date:	Drawn:	Checked:
1:50@A1	March 20	ST	HV



Studio
28 Scrutton Street
London
UK
EC2A 4RP

T: +44(0) 20 7247 2462
E: enquiries@kyson.co.uk
W: www.kyson.co.uk

Project No.:	Drawing No.:	Revision:
508-16	2202	D