

Note.
This drawing is copyright
and may not be reproduced
without the permission of
the Architects.
Scaled dimensions should
not be taken from the
drawing unless authorised.

REVISIONS

NOTES

ALL ADVERTISEMENTS TO
SEPERATE APPLICATION.

ALL BRICKWORK TO BE
IBSTOCK ALDRIDGE MULTI
RUSTIC. TILCON Y80
MORTAR.

THIS DRWG IS TO BE
READ IN CONJUNCTION
WITH H3082/1 & 4.



JWA
JOHN WARD ASSOCIATES
Architects & Planning
Consultants.
The Hollies, Clipston,
Market Harborough,
Leics, LE16 9RZ.
Tel. 0858 86 343
Fax. 0858 86 527

CLIENT.

TEXACO LIMITED

JOB.

STAR CHALK FARM,
CHALK FARM ROAD,
LONDON

TITLE.

LANDSCAPE
PROPOSALS

C.A.D. REF. 2106H3082-3D

DRAWN. CHKD.
DAC

SCALE. DATE.
1:100 SEPT. 92.

DWG No.
H3082/7

PLANTING SCHEDULE

TYPE	POT SIZE	HEIGHT (cms)	Nº
COTONEASTER DAMMERI	9cms	30-45	18
COTONEASTER HORIZONTALIS	3L.	30-45	64
MAHONIA AQUIFOLIUM	3L.	30-45	6
MAHONIA JAPONICA	3L.	30-40	44
POTENTILLA FRUTICOSA	3L.	45-60	22
PYRACANTHA 'ORANGE GLOW'	7L.R.	90-120	4

PLANTING

TOPSOIL

At the time of starting the sub contract work, the areas to be planted will be covered by topsoil 400mm thick, provided and spread by the main contractor. Small planting beds located in general landscape areas may be excavated separately and at a later date than the general topsoiling operations.

SHRUB PLANTING

CULTIVATION

Break up any compacted topsoil to full depth of topsoil 300mm minimum.

Within a few days before planting cultivate top 300mm of all planting beds by rotavating and/or double digging. Leave surface regular and even.

Remove undesirable material brought to the surface including stones and clay balls larger than 50mm in any dimension, roots, tufts of grass and foreign matter.

PLANTING GENERALLY

Plant upright or well balanced with best side to front carefully return excavated topsoil, packing around evenly spread roots or root ball and heel well in.

Water plants thoroughly immediately after planting using a fine hose.

Immediately after planting shrubs carefully cut back any damaged, dead or diseased branches and remove any weak, thin or malformed growth where and to the extent appropriate for the species cut back to encourage growth.


Mulch the whole surface of planting beds with shredded bark at 1 m.cu. of loosened material per 20 m.sq.

SHRUBS

To BS 3936 Part 1.

Planting holes for climbers to be 150mm wider than root spread and 400mm deep.

Finished levels to be at original soil mark on shrubs and 30mm above surrounding level to allow for settlement.

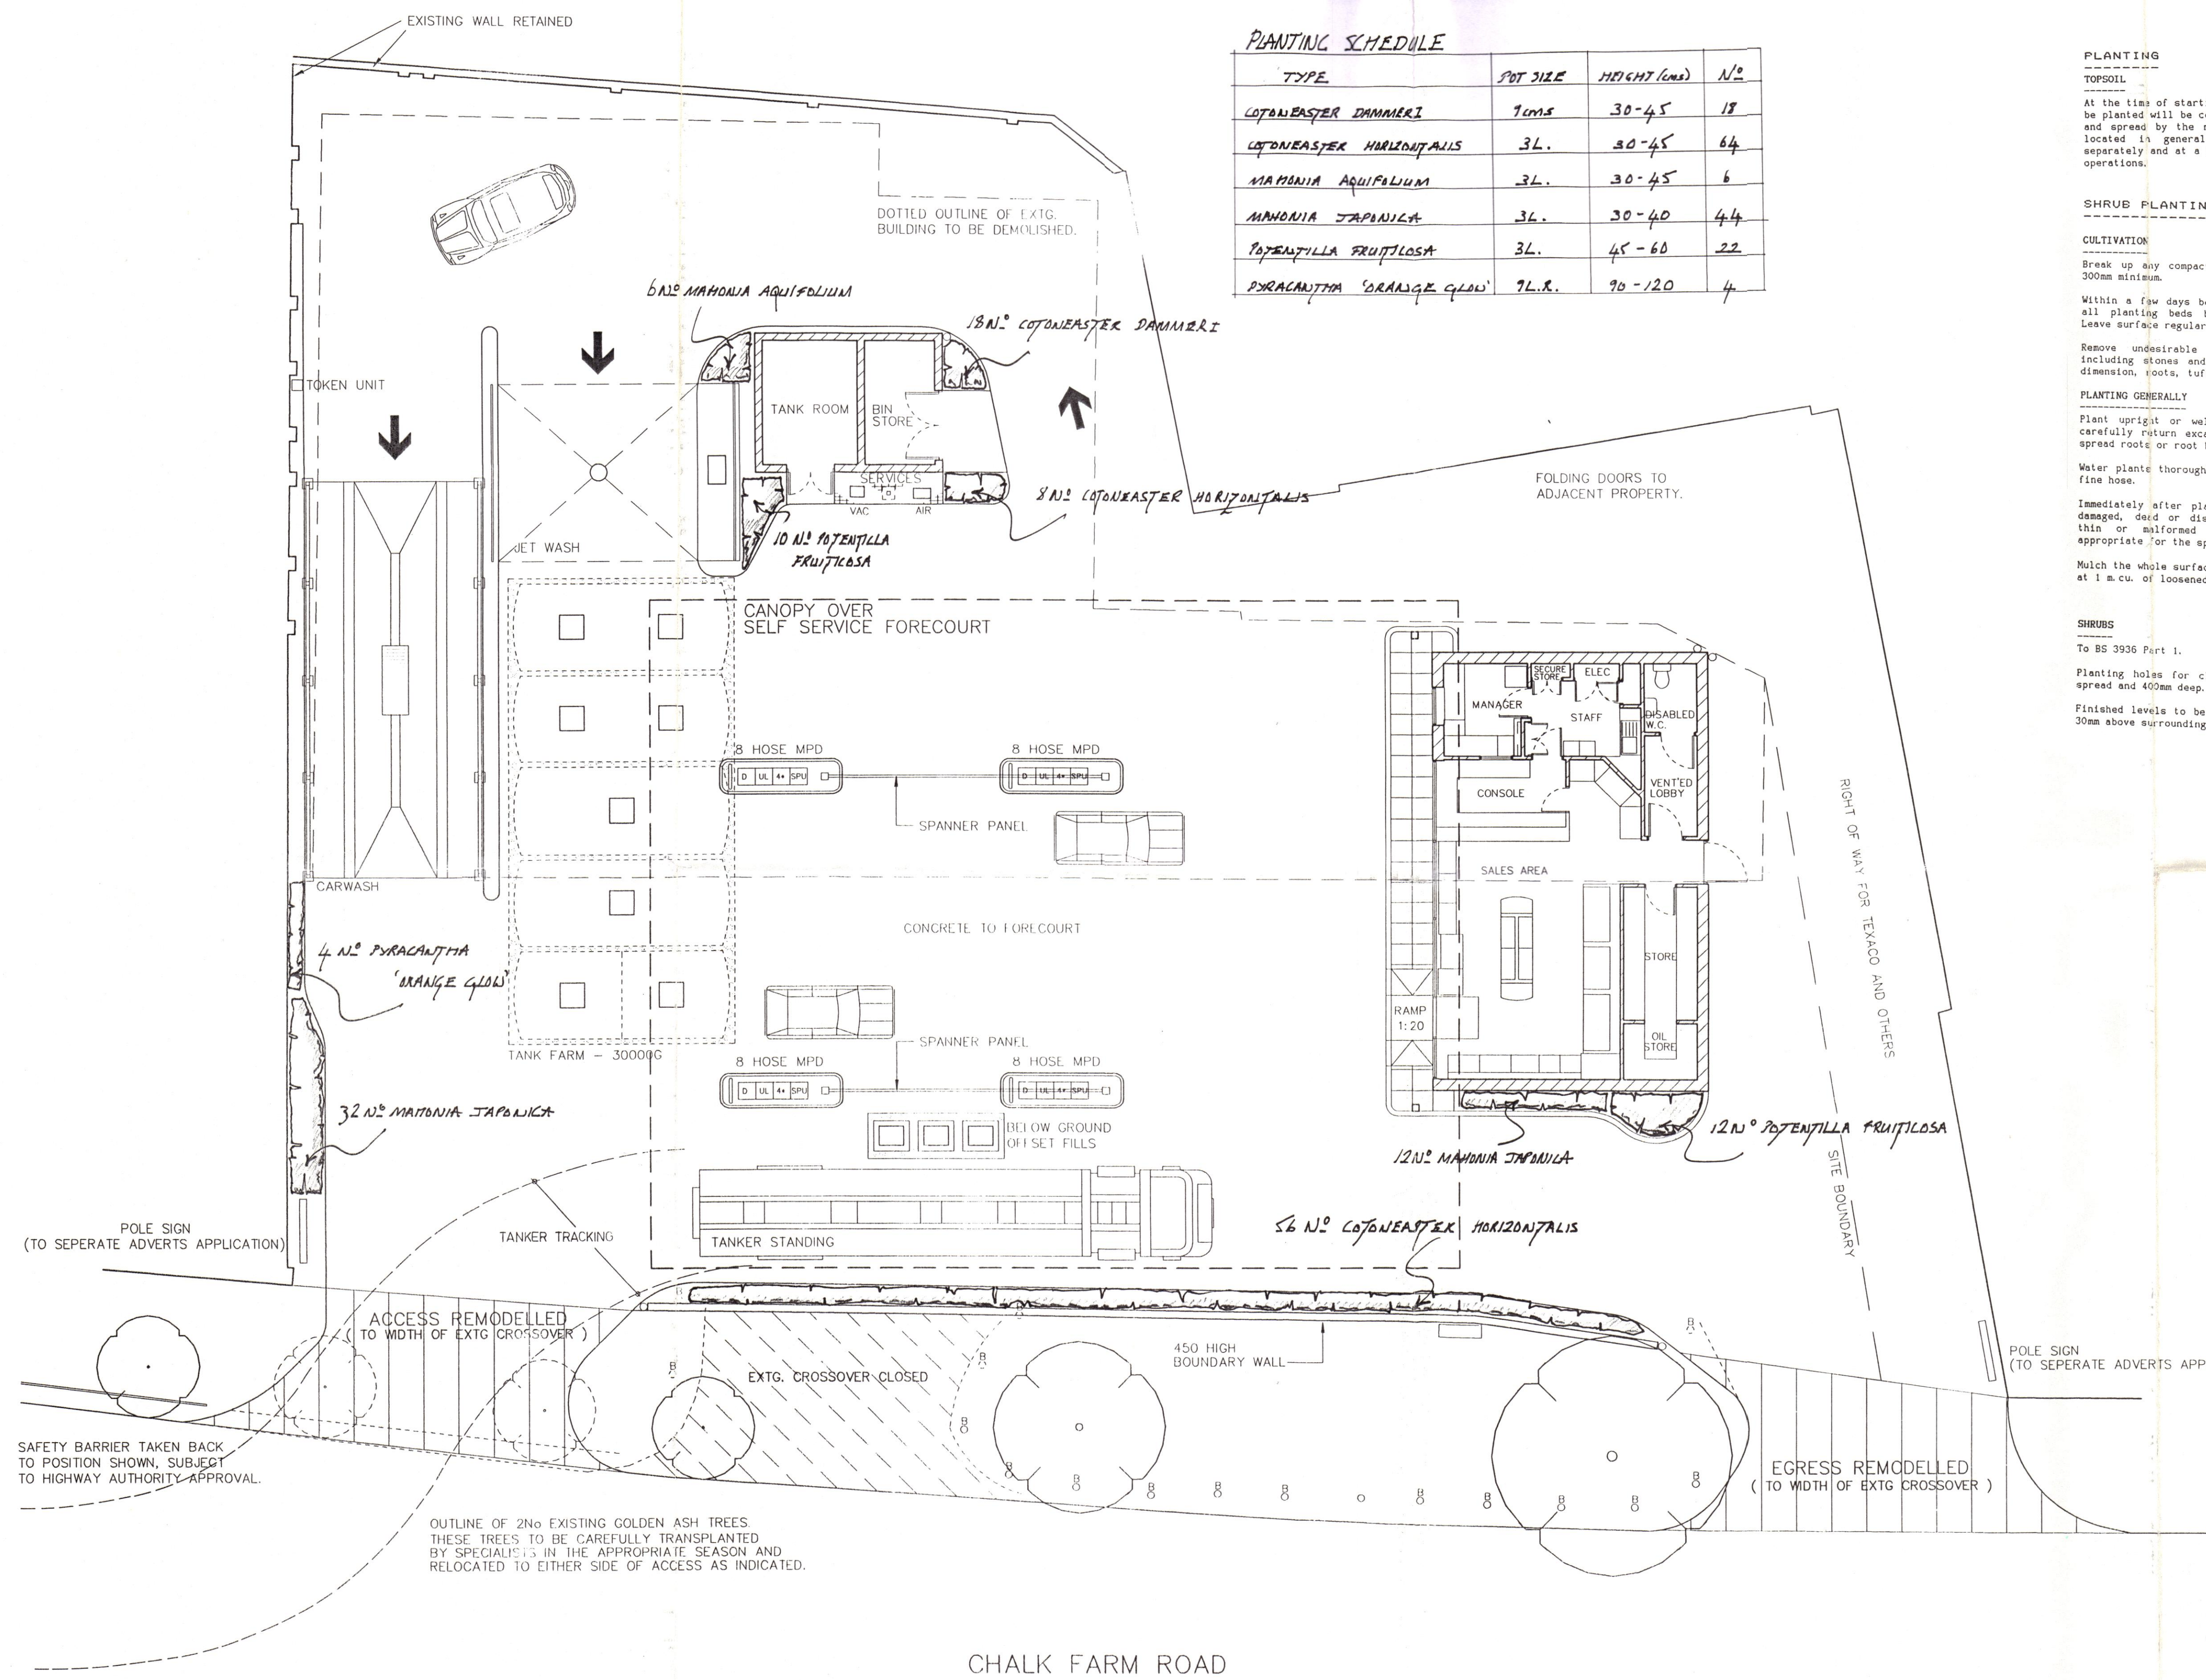

TP9200074R4

LONDON BOROUGH OF CAMDEN
TOWN AND COUNTRY PLANNING ACTS
15 OCT 1992
PLANS APPROVED
ON BEHALF OF THE COUNCIL