

Note.
This drawing is copyright
and may not be reproduced
without the permission of
the Architects.
Scaled dimensions should
not be taken from the
drawing unless authorised.

REVISIONS

A SIGNAGE REVISED TO
INCORPORATE TEXACO
GLOBAL IMAGE

NOTES

JWA

J WARD ASSOCIATES LTD
ARCHITECTS, INTERIOR DESIGNERS
& LANDSCAPE ARCHITECTS

The Hollies, Clipston,
Market Harborough,
Leics, LE16 9RZ.
Tel. 01858 525343
Fax. 01858 525527

CLIENT.



TEXACO

JOB.

STAR CHALK FARM
CHALK FARM ROAD
LONDON
SITE No. 251013

TITLE.

ELEVATIONS

C.A.D. REF. 6.013.2583


DRAWN. CHKD.

MAW

SCALE. DATE.

1:100 @A1 MAY. 96

DWG No.
H4182/04A

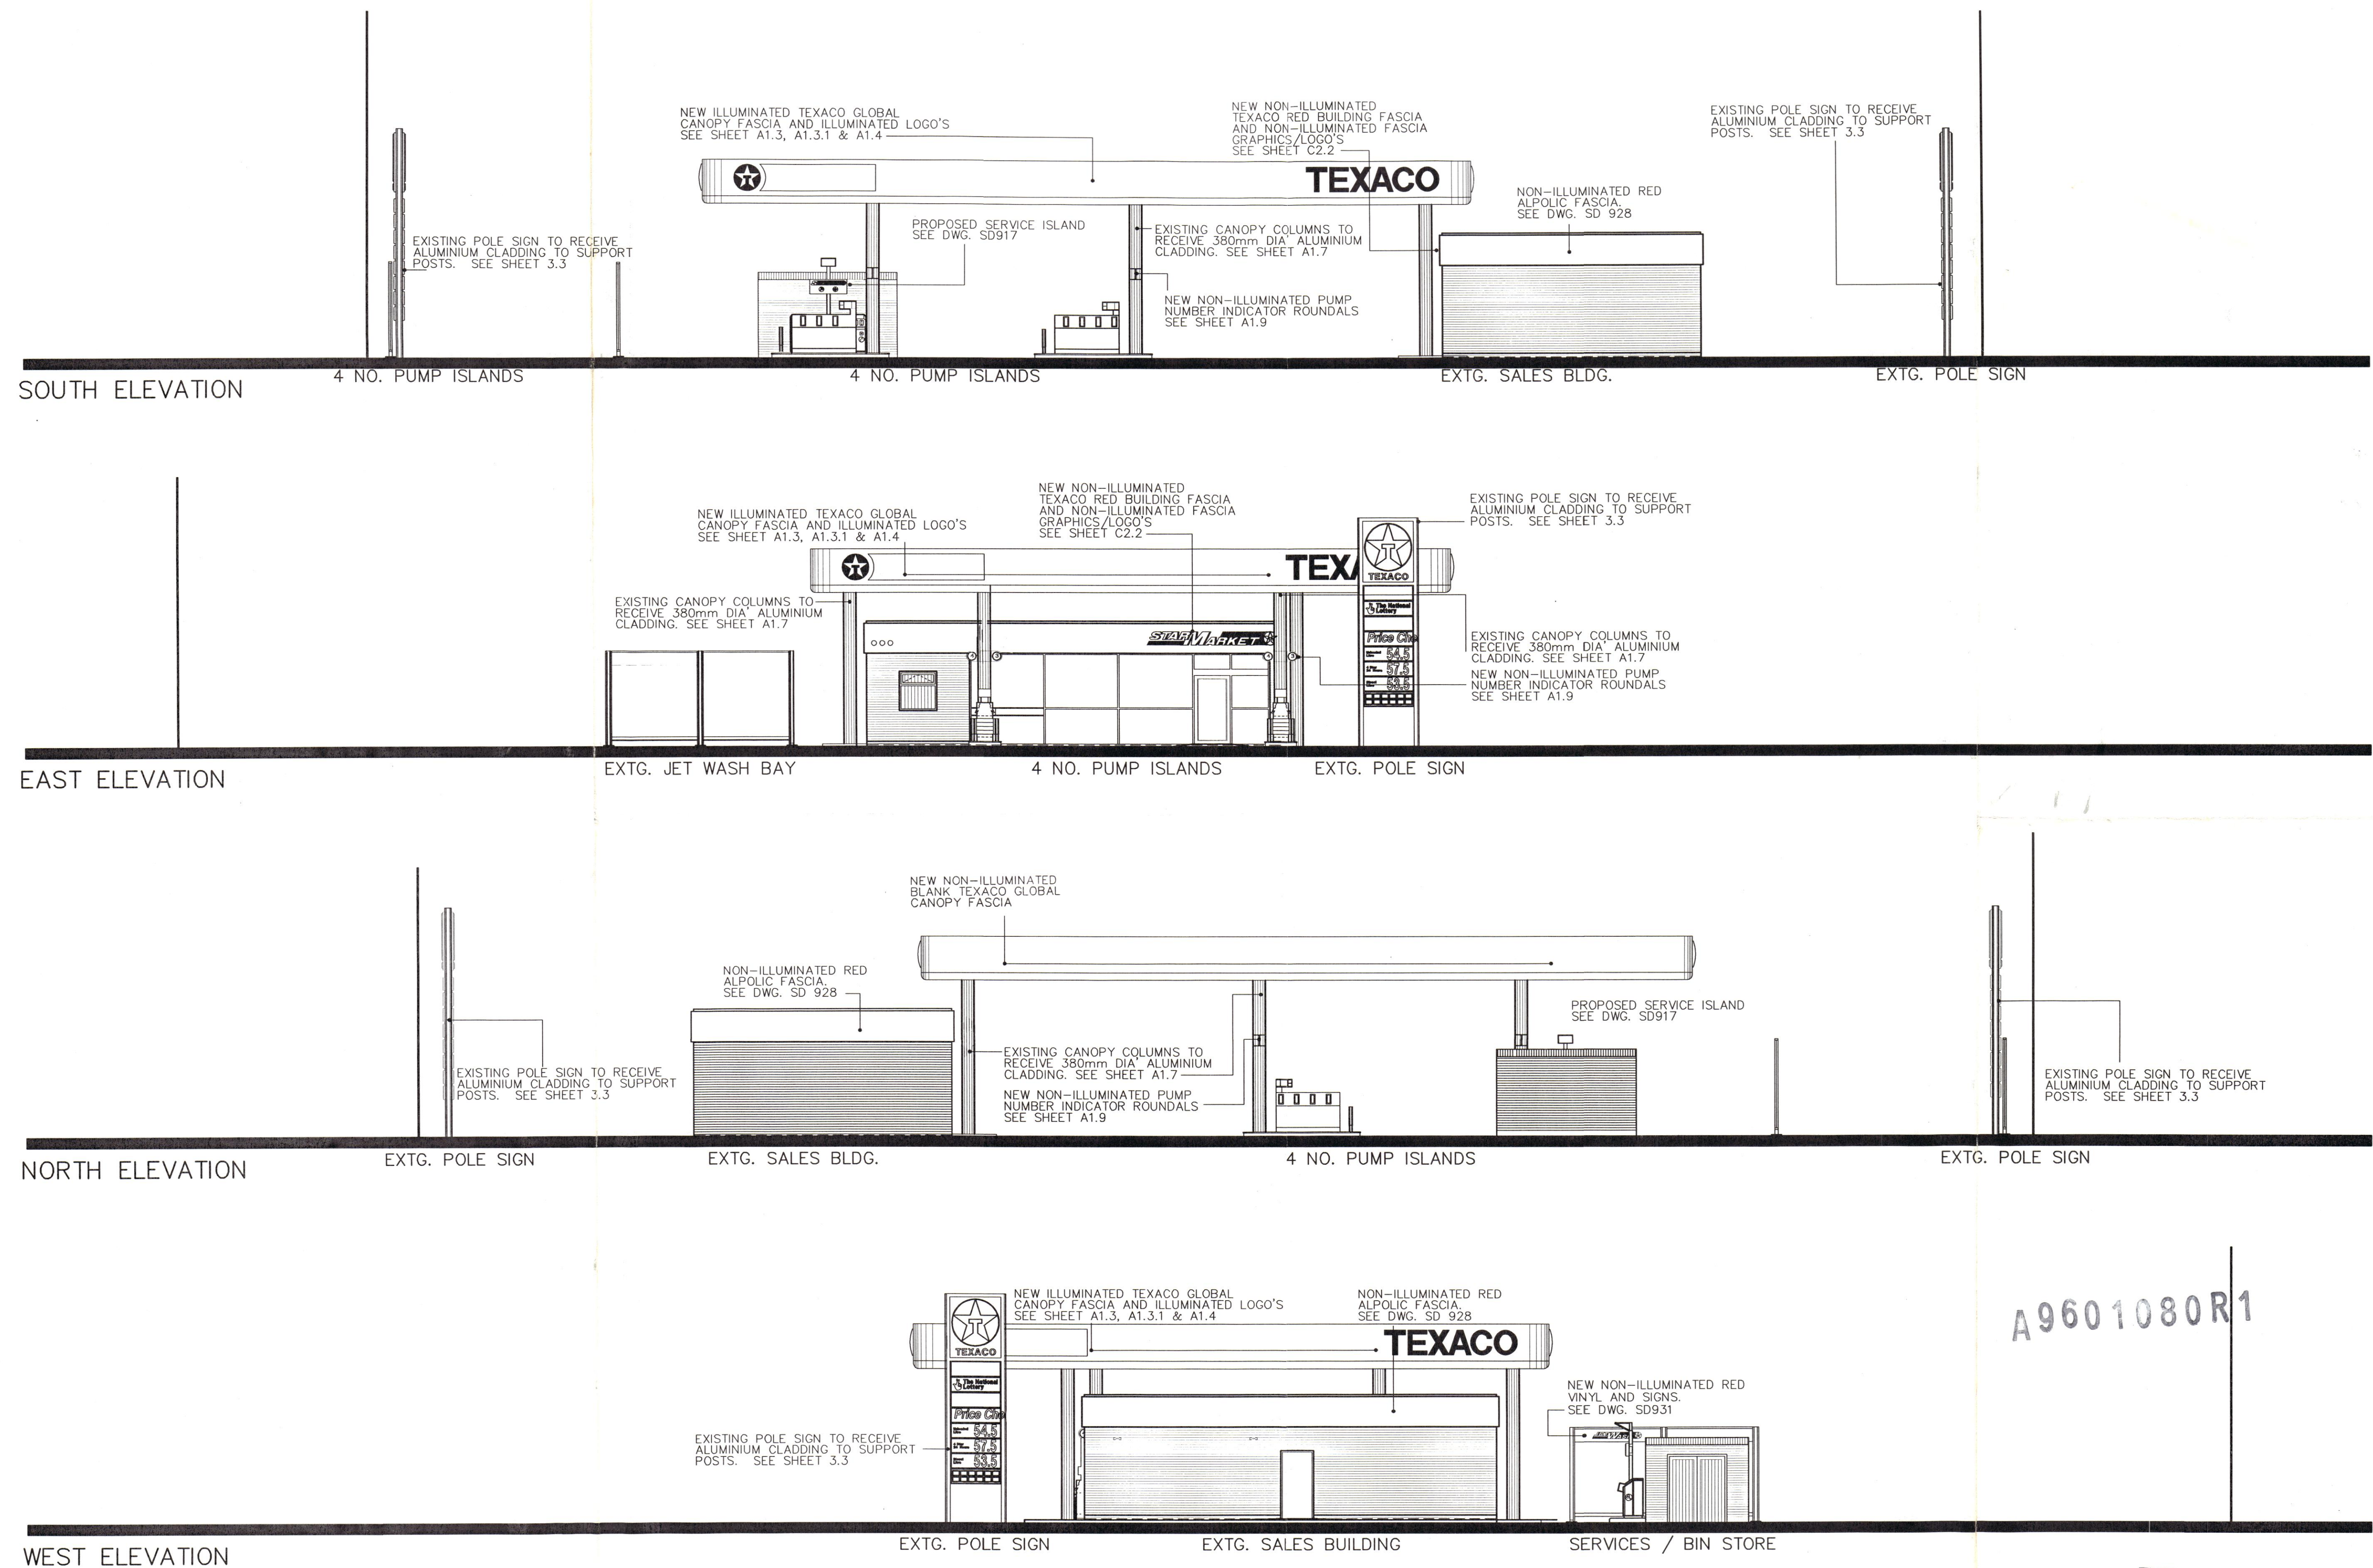

LONDON BOROUGH OF CAMDEN
TOWN AND COUNTRY PLANNING ACTS
14 JAN 1997
PLANS APPROVED
ON BEHALF OF THE COUNCIL