


Note.  
This drawing is copyright  
and may not be reproduced  
without the permission of  
the Architects.  
Scaled dimensions should  
not be taken from the  
drawing unless authorised.

REVISIONS

NOTES

ALL ADVERTISEMENTS CURRENTLY  
SUBJECT TO SEPERATE APPL.

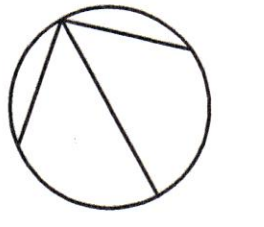

**JWA**  
J WARD ASSOCIATES LTD  
ARCHITECTS, INTERIOR DESIGNERS  
& LANDSCAPE ARCHITECTS  
The Hollies, Clipston,  
Market Harborough,  
Leics, LE16 9RZ.  
Tel. 01858 525343  
Fax. 01858 525527

CLIENT.

**TEXACO**

JOB.  
STAR CHALK FARM,  
CHALK FARM ROAD,  
LONDON


SITE NO. 251013

TITLE.


GLAZED RETURN  
PROPOSALS

C.A.D. REF. 5.014.2488

DRAWN.	CHKD.
LEE	
SCALE.	DATE.
1:100	APRIL 96
DWG No.	
H4182/6	

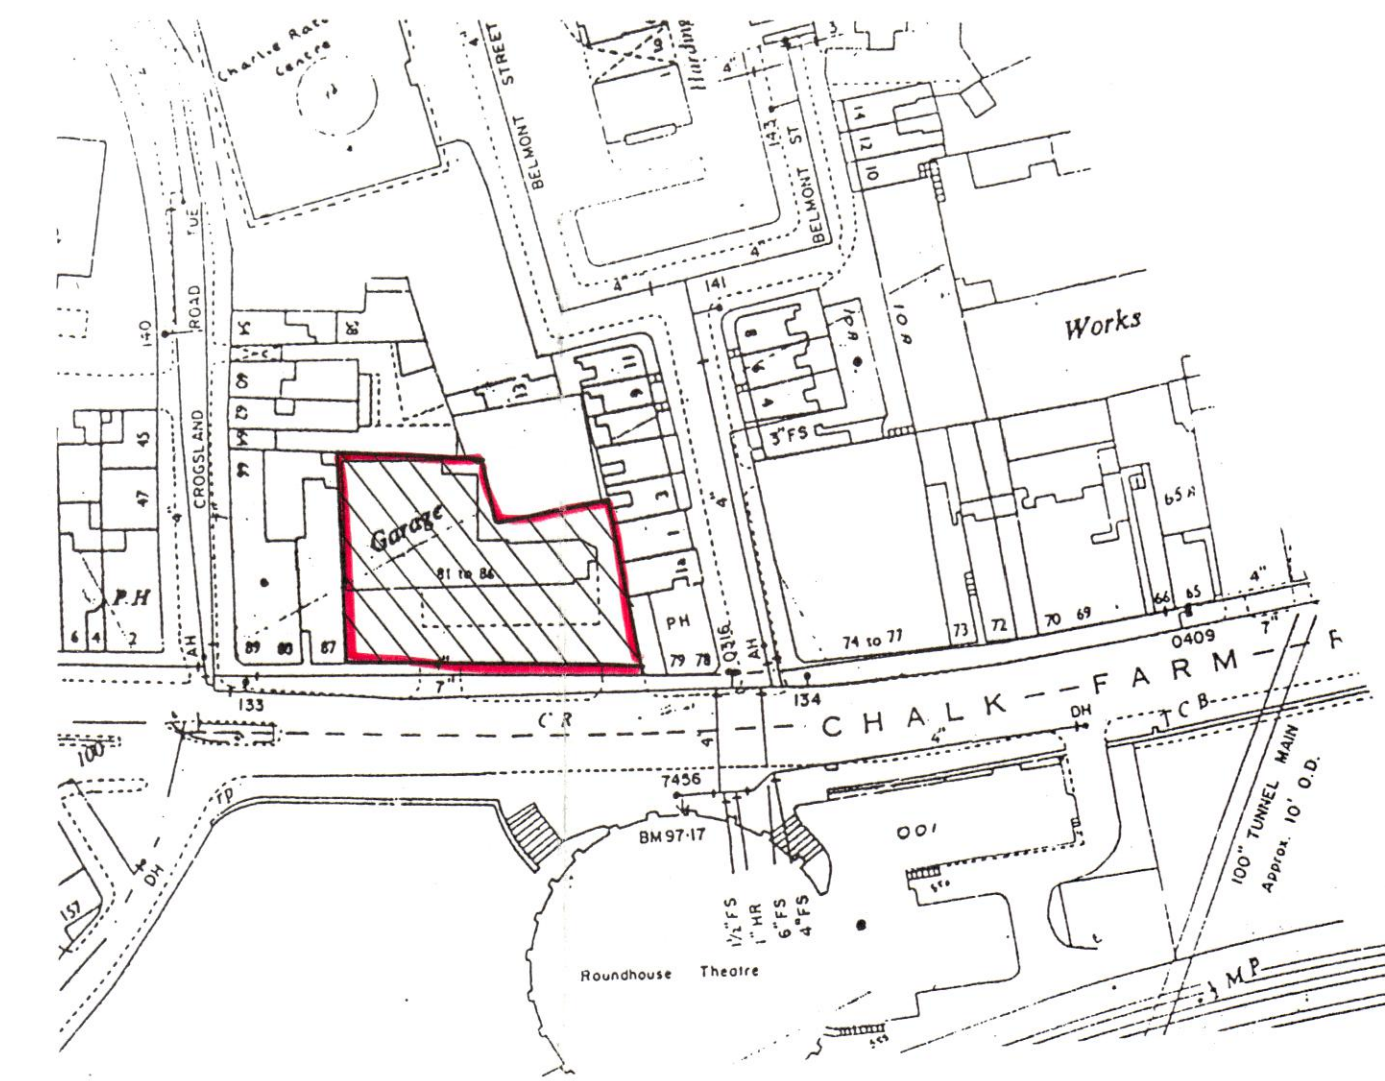


SITE LOCATION PLAN

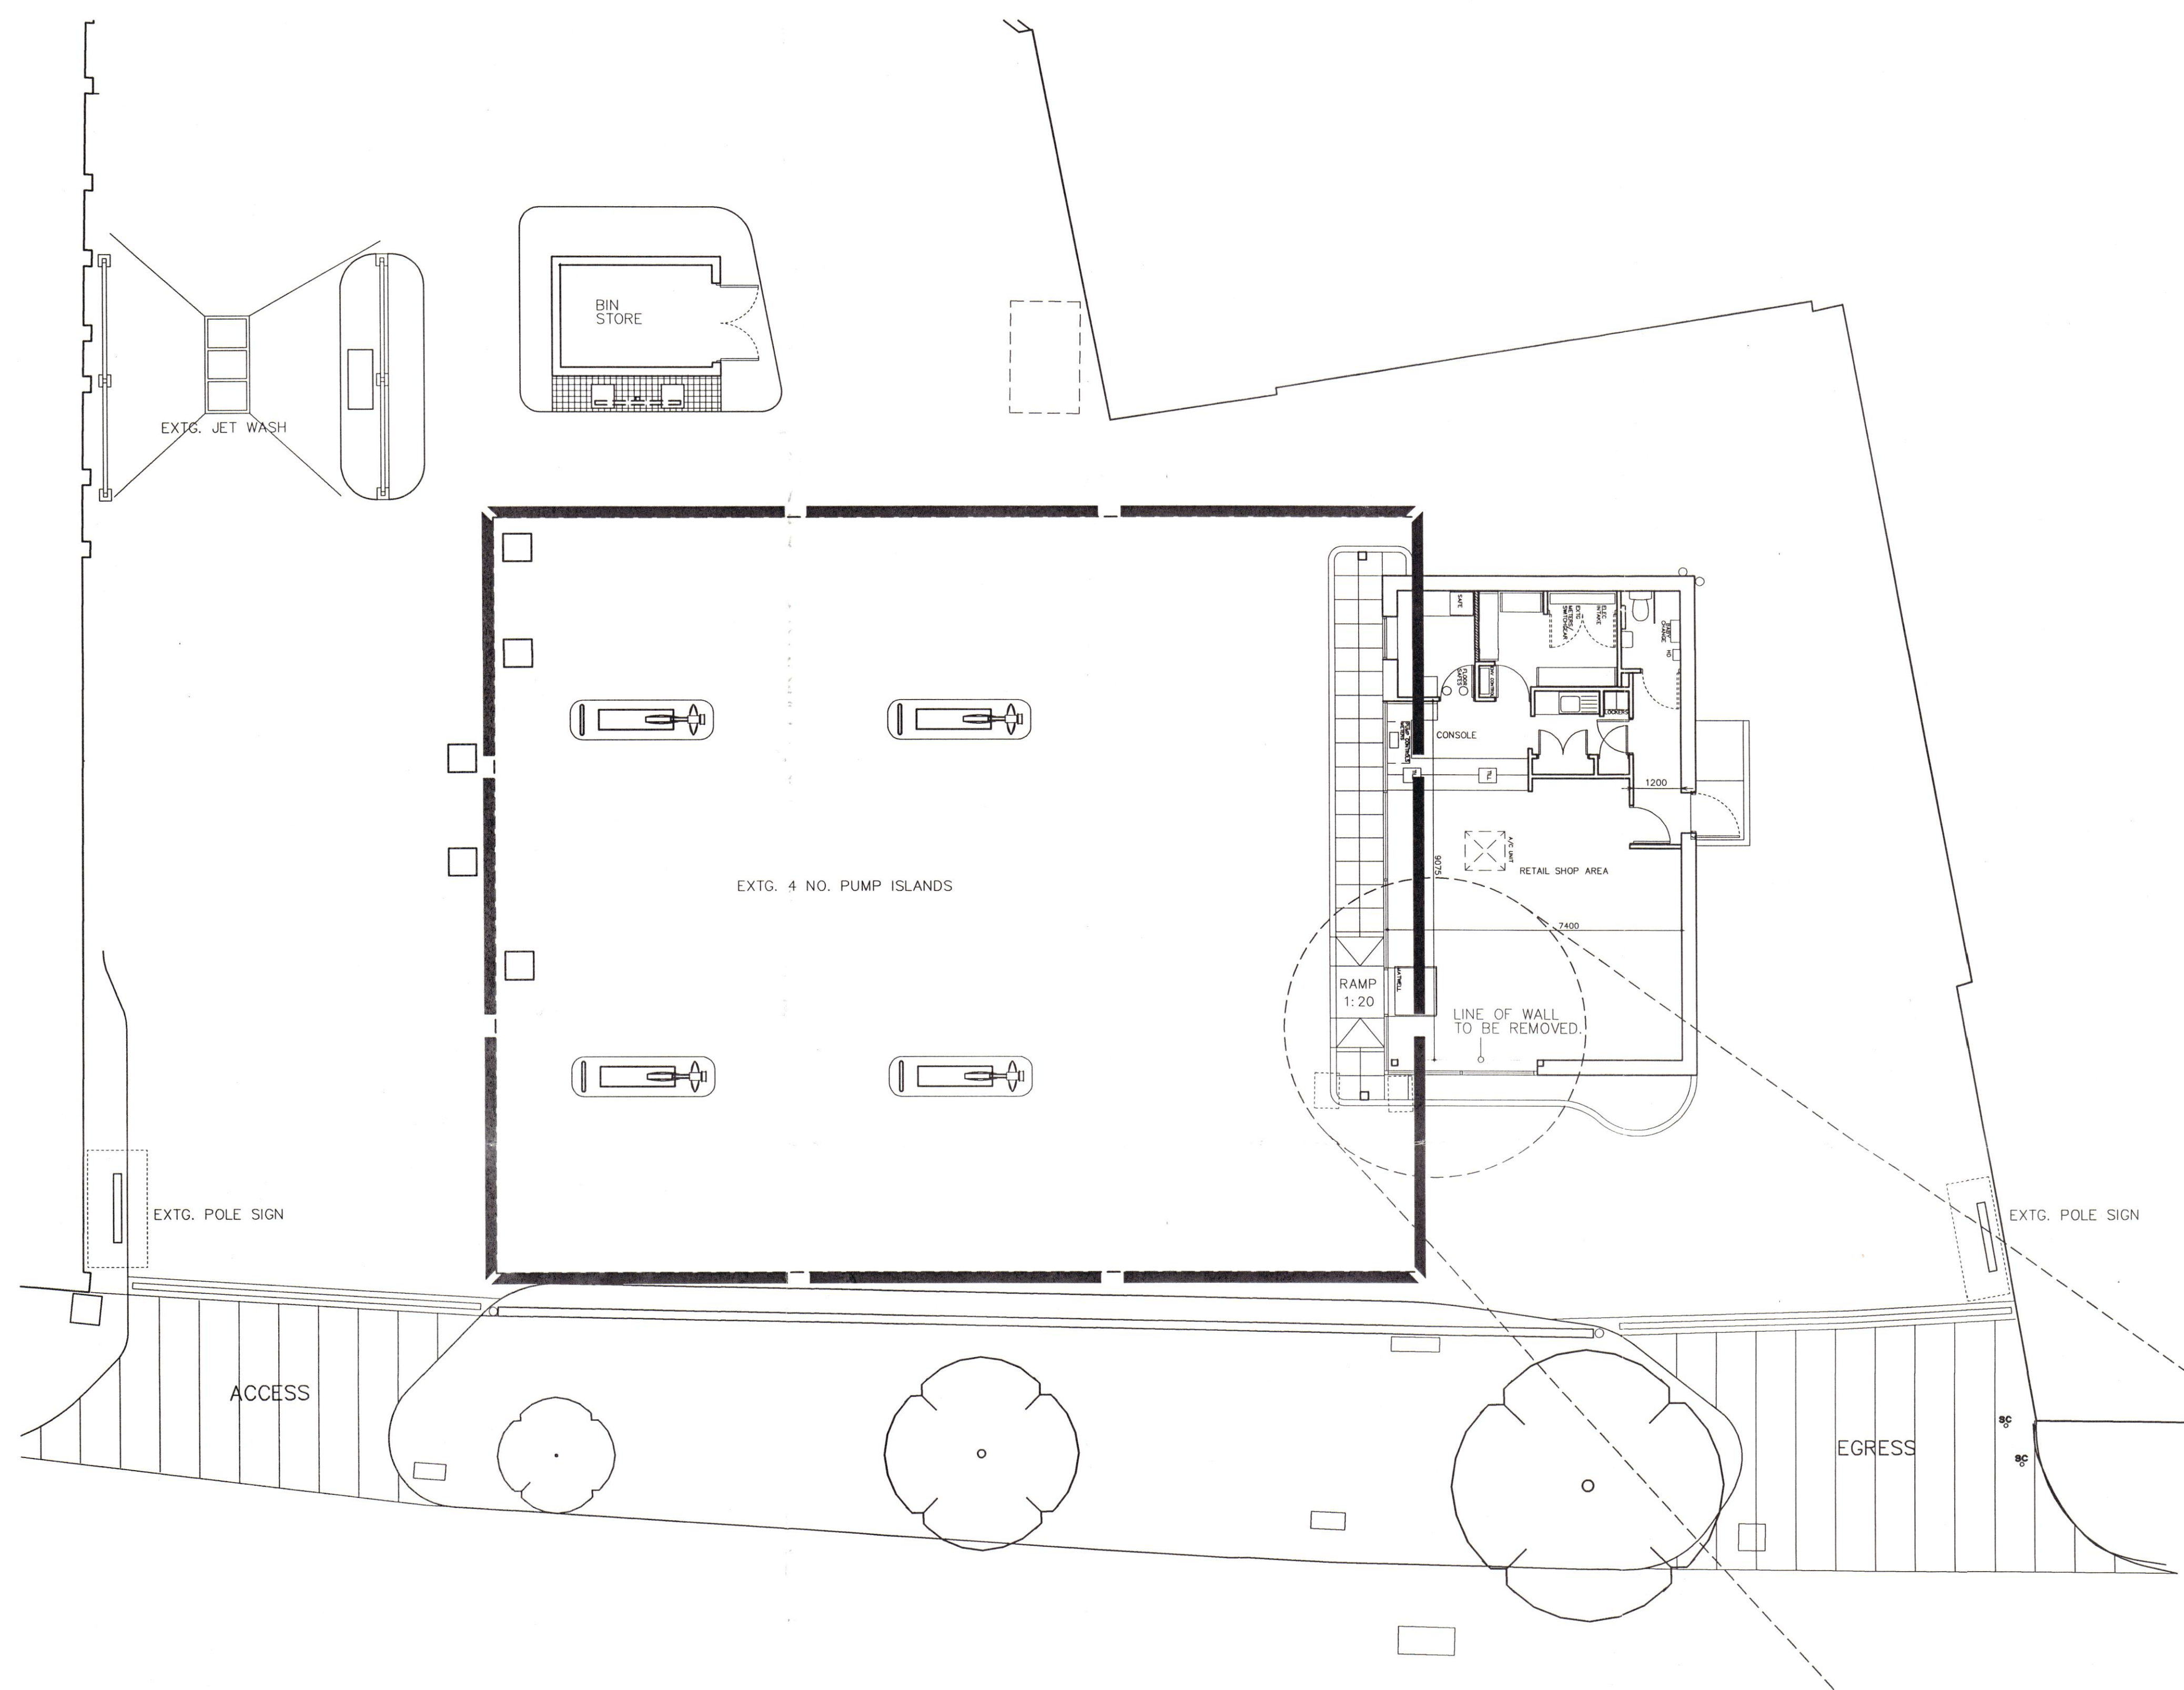

**PROPOSED MATERIALS**

PROPOSED SHOPFRONT FRAME  
TO BE SATIN ANODIZED ALUMINIUM  
TO MATCH EXISTING.  
GLAZING TO BE 15mm ANTI-BANDIT CLEAR  
GLASS.

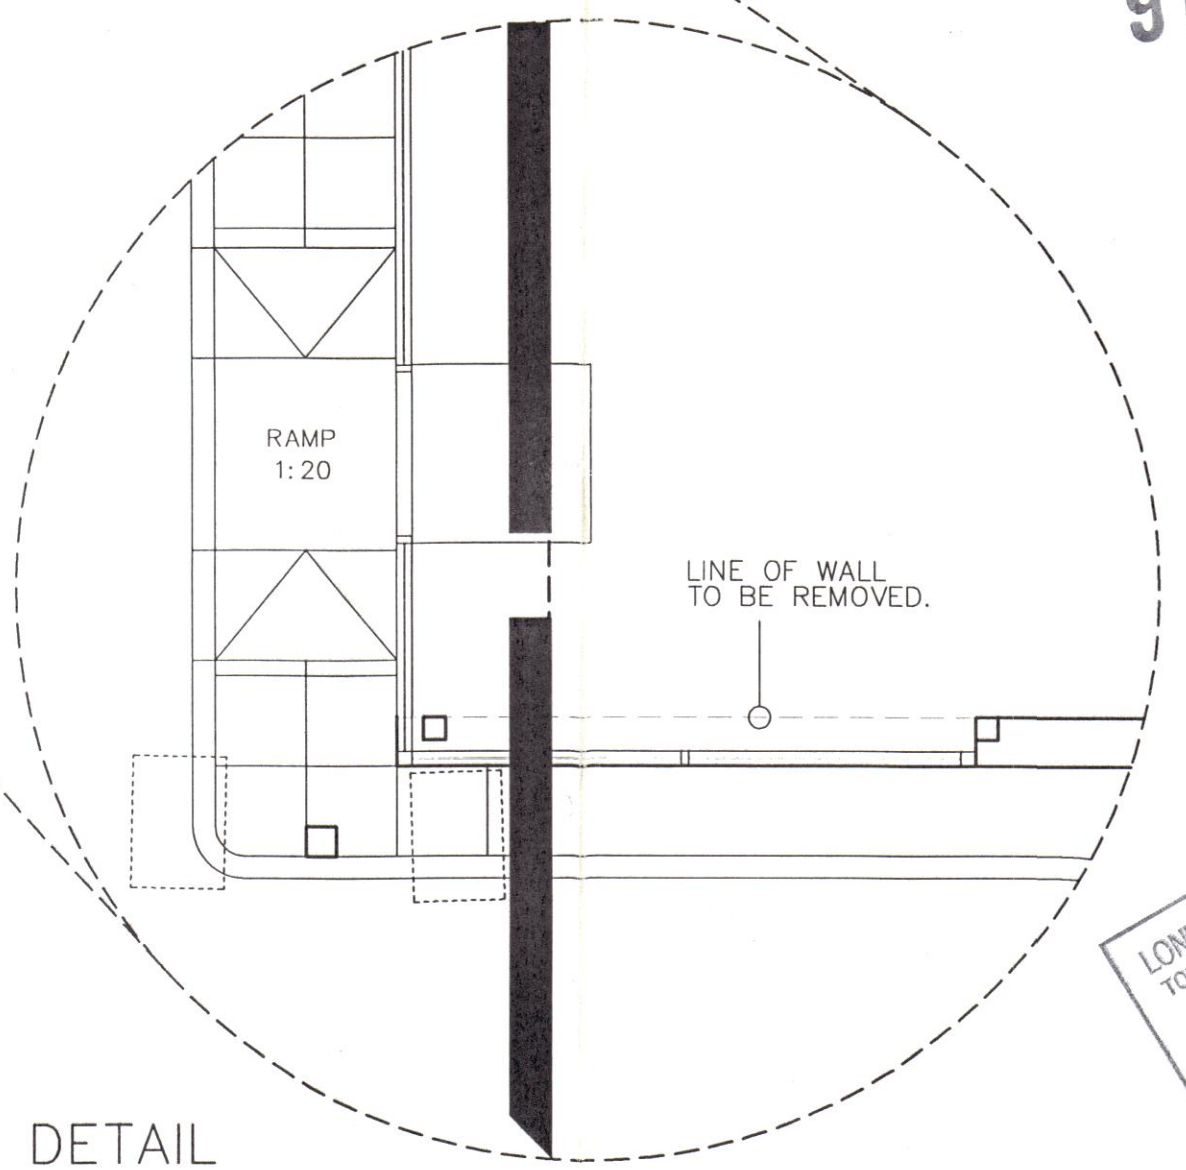

1 : 50 GLAZING RETURN DETAIL

9601308

LONDON BOROUGH OF CANNEN  
TOWN AND COUNTRY PLANNING ACTS  
28 JUN 1996  
PLANS APPROVED  
ON BEHALF OF THE COUNCIL