
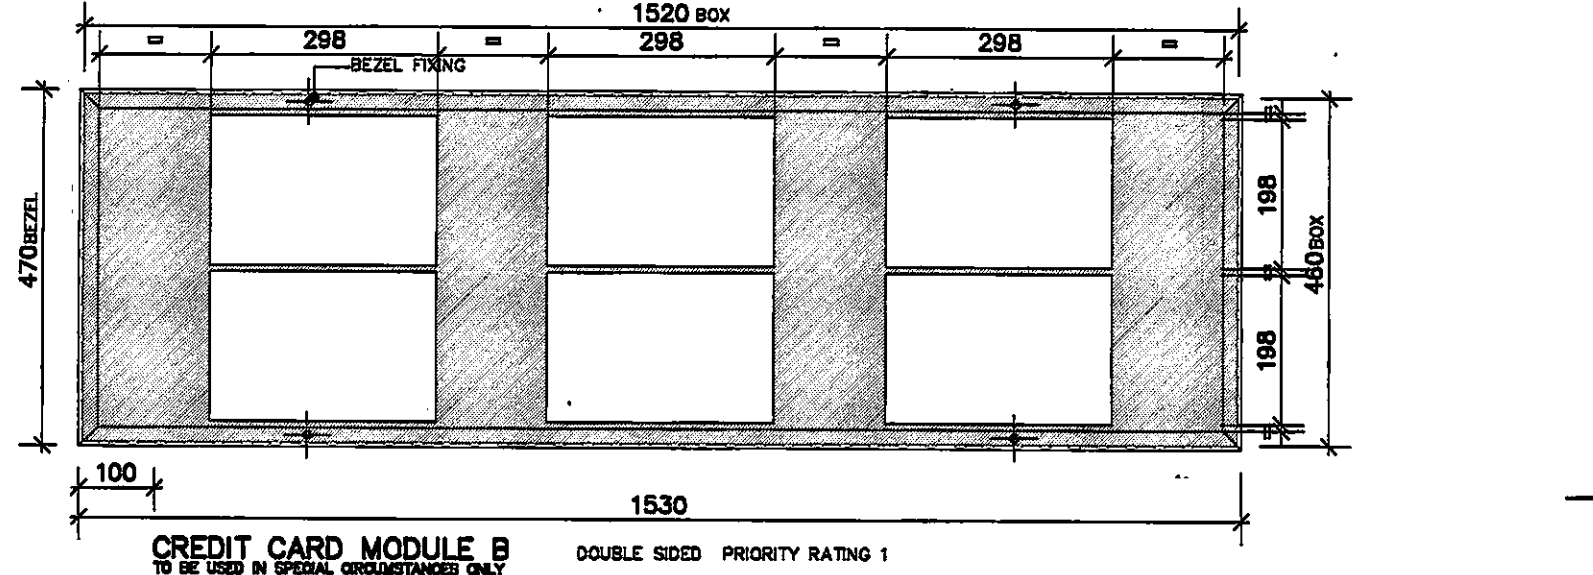
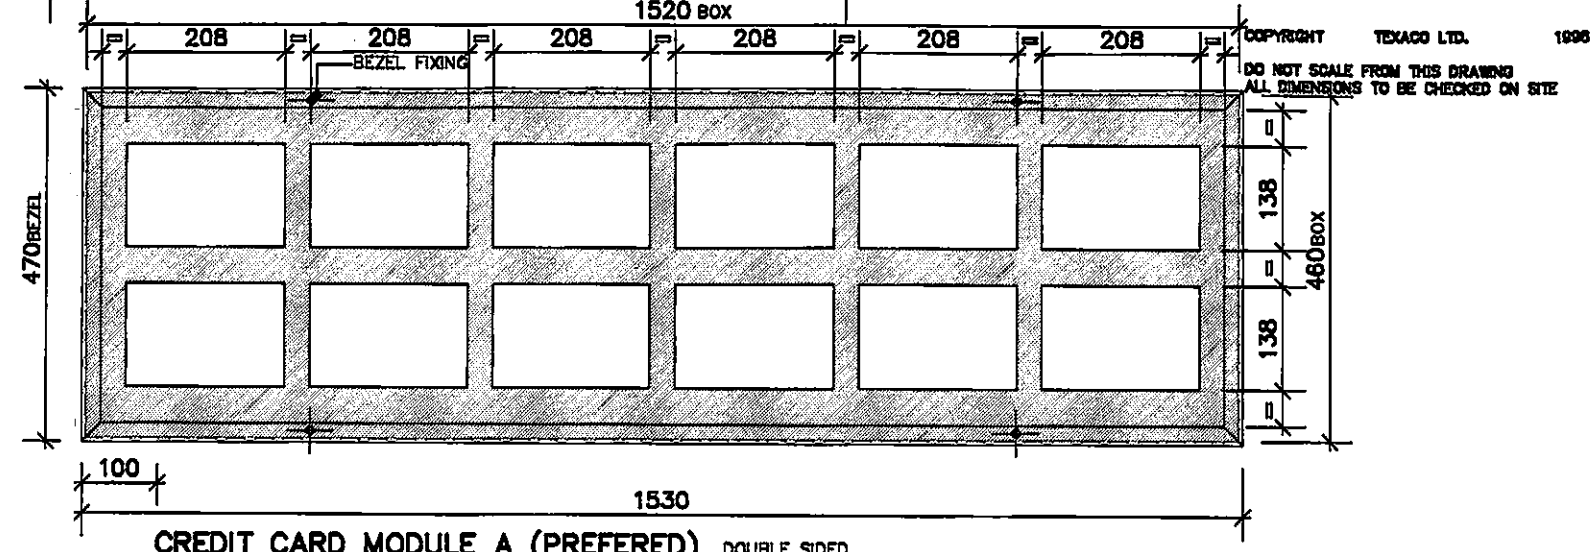
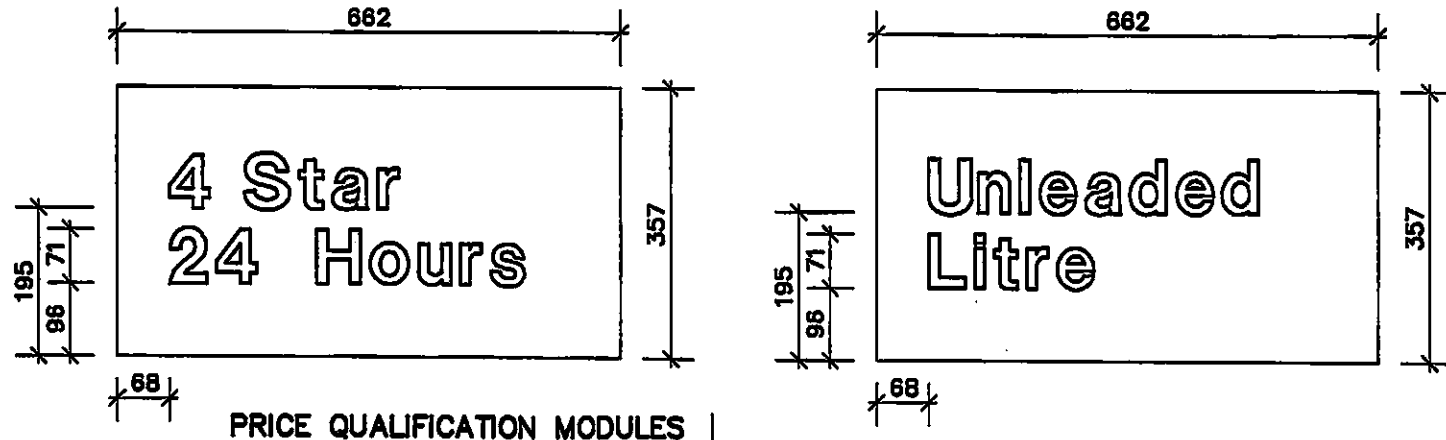
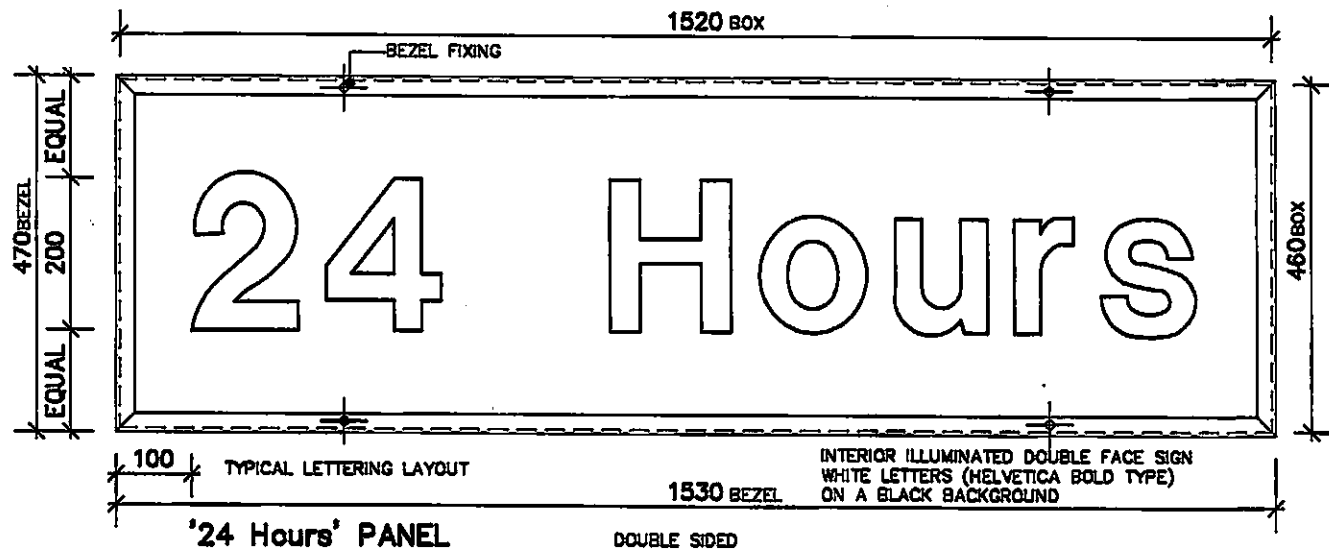
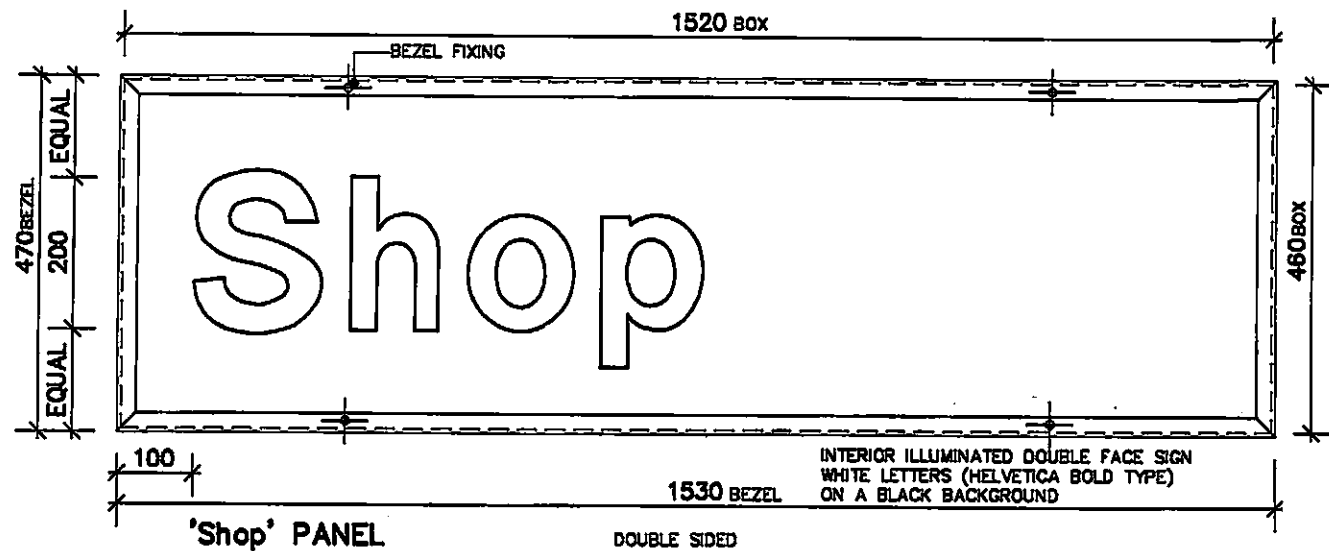


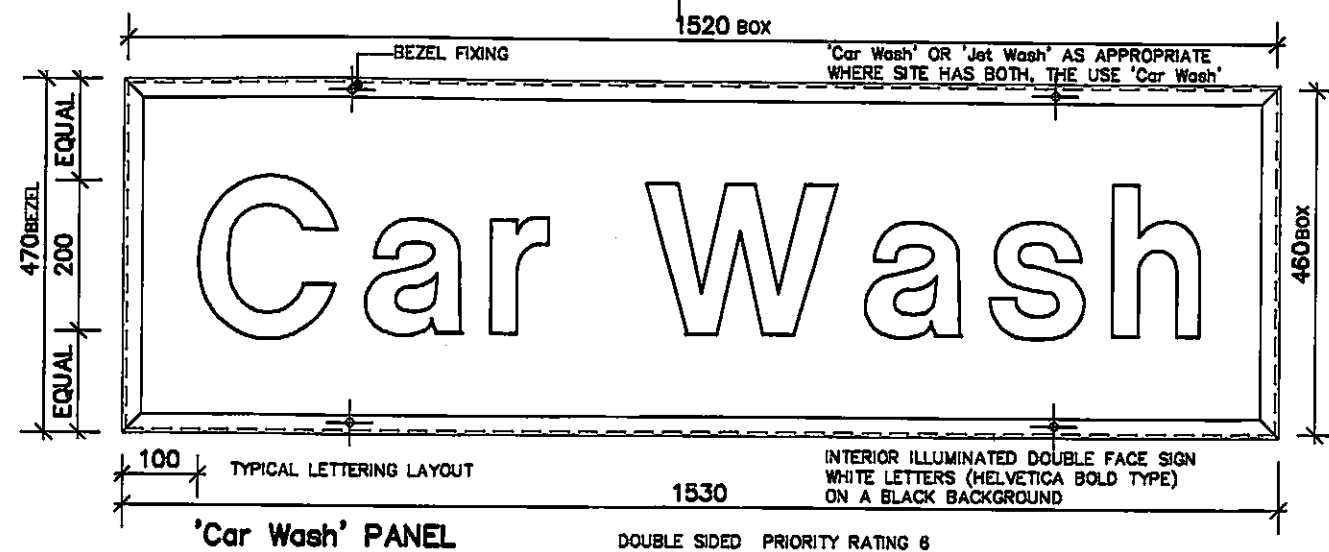

208x138mm DARK GREY TEMPLATE WITH 7mm CLEAR BORDER FOR BLANK CREDIT CARD.

CREDIT CARD MODULE THE FOLLOWING CARDS WILL BE REQUIRED:-

1. ACCESS
2. VISA
3. DIALCARD
4. AMERICAN EXPRESS
5. STARCARD
6. SWITCH
7. TEXACO CARD
8. DINERS
9. OVERDRIVE
10. ALLSTAR
11. DKV
12. STYLECARD
13. DIESEL CARD

CREDIT CARD LAYOUT TO BE SYMMETRICAL (IF POSSIBLE), ABOUT CENTRE LINE OF PANEL.

CREDIT CARD MODULE IN ALL INSTANCES TO BE LOCATED AT THE BOTTOM OF THE P.I.D.

IF 12 CREDIT CARD NOT USED, SUPPLY GREY VINYL TO COVER VACANT WINDOW 662

NOTE:-

ILLUMINATION LEVELS
COMPANY POLE SIGN FROM EITHER SIDE NOT IN EXCESS OF 1200 CANDELAS PER SQUARE METRE.

BLACK INFILL PANEL TO BE INSTALLED BETWEEN STEELWORK & ALUMINIUM TO FORM LIGHT TIGHT PACKING.

COLOUR REFERENCE

RED - I.C.I. PERSPEX 440
B.S. PAINT REF 04 E 53

BLACK - I.C.I. PERSPEX 982
B.S. PAINT REF 00 E 53

WHITE - I.C.I. PERSPEX OPAL 028
B.S. PAINT REF 00 E 53

IN SITUATIONS WHERE VISIBILITY IS LIMITED (ESPECIALLY WITH HIGH SIDE WALLS) PRIORITY IS TO BE GIVEN TO PRICE SIGNS.

FOUNDATIONS & STRUCTURAL STEELWORK TO BE DESIGNED FOR A WIND SPEED OF NOT LESS THAN 50m/SEC. ALL IN ACCORDANCE WITH CP3: CHAPTER V PART 1 & 2:1972.
DESIGN STRESSES FOR STEELWORK TO BE IN ACCORDANCE WITH B.S. 449 PART 2 1989.

PRICE MODULES
MUST BE 3mm CLEAR ACRYLIC PANELS, WHITE OUT OF BLACK.

STYLE 1 CREDIT CARD MODULE TO BE IN HELVETICA BOLD.
NUMERALS TO BE SET IN HELVETICA EXTRA BOLD CONDENSED.

CHANGEABLE PRICE MODULES
ALL TYPE/NUMERALS ARE WHITE ON BLACK
INTERIOR ILLUMINATED DOUBLE FACED SIGN
ALL TYPE IS SET IN HELVETICA BOLD
NUMERALS ARE SET IN HELVETICA EXTRA BOLD CONDENSED.
PRICE MODULES ORDER TO BE UNLEADED TOP, 4 STAR MIDDLE, DIESEL BOTTOM.

rev	description of revision	dm	app'd	date



TEXACO LTD. LOGISTICS & ENGINEERING
1 WESTFERRY CIRCUS CANARY WHARF
LONDON E14 4HA
tel: 0171-719-3000 fax: 0171-719-8140

STANDARD DRAWINGS

drawing title:
TEXACO MILLENNIUM
P.I.D. FLUSH MODULES
DETAILS 2 OF 2
scale: 1:10 @A3 date: 04/04/98
by: JWA J WARD ASSOCIATES THE HOLLIES, CLIPSTON LUTON, LU2 9JZ drawing no: rev: SD 949