


4 5 6 7 8 9\* 10\* 11

I\*  
H  
G\*  
F\*  
E  
D\*  
C\*  
C  
B\*  
A

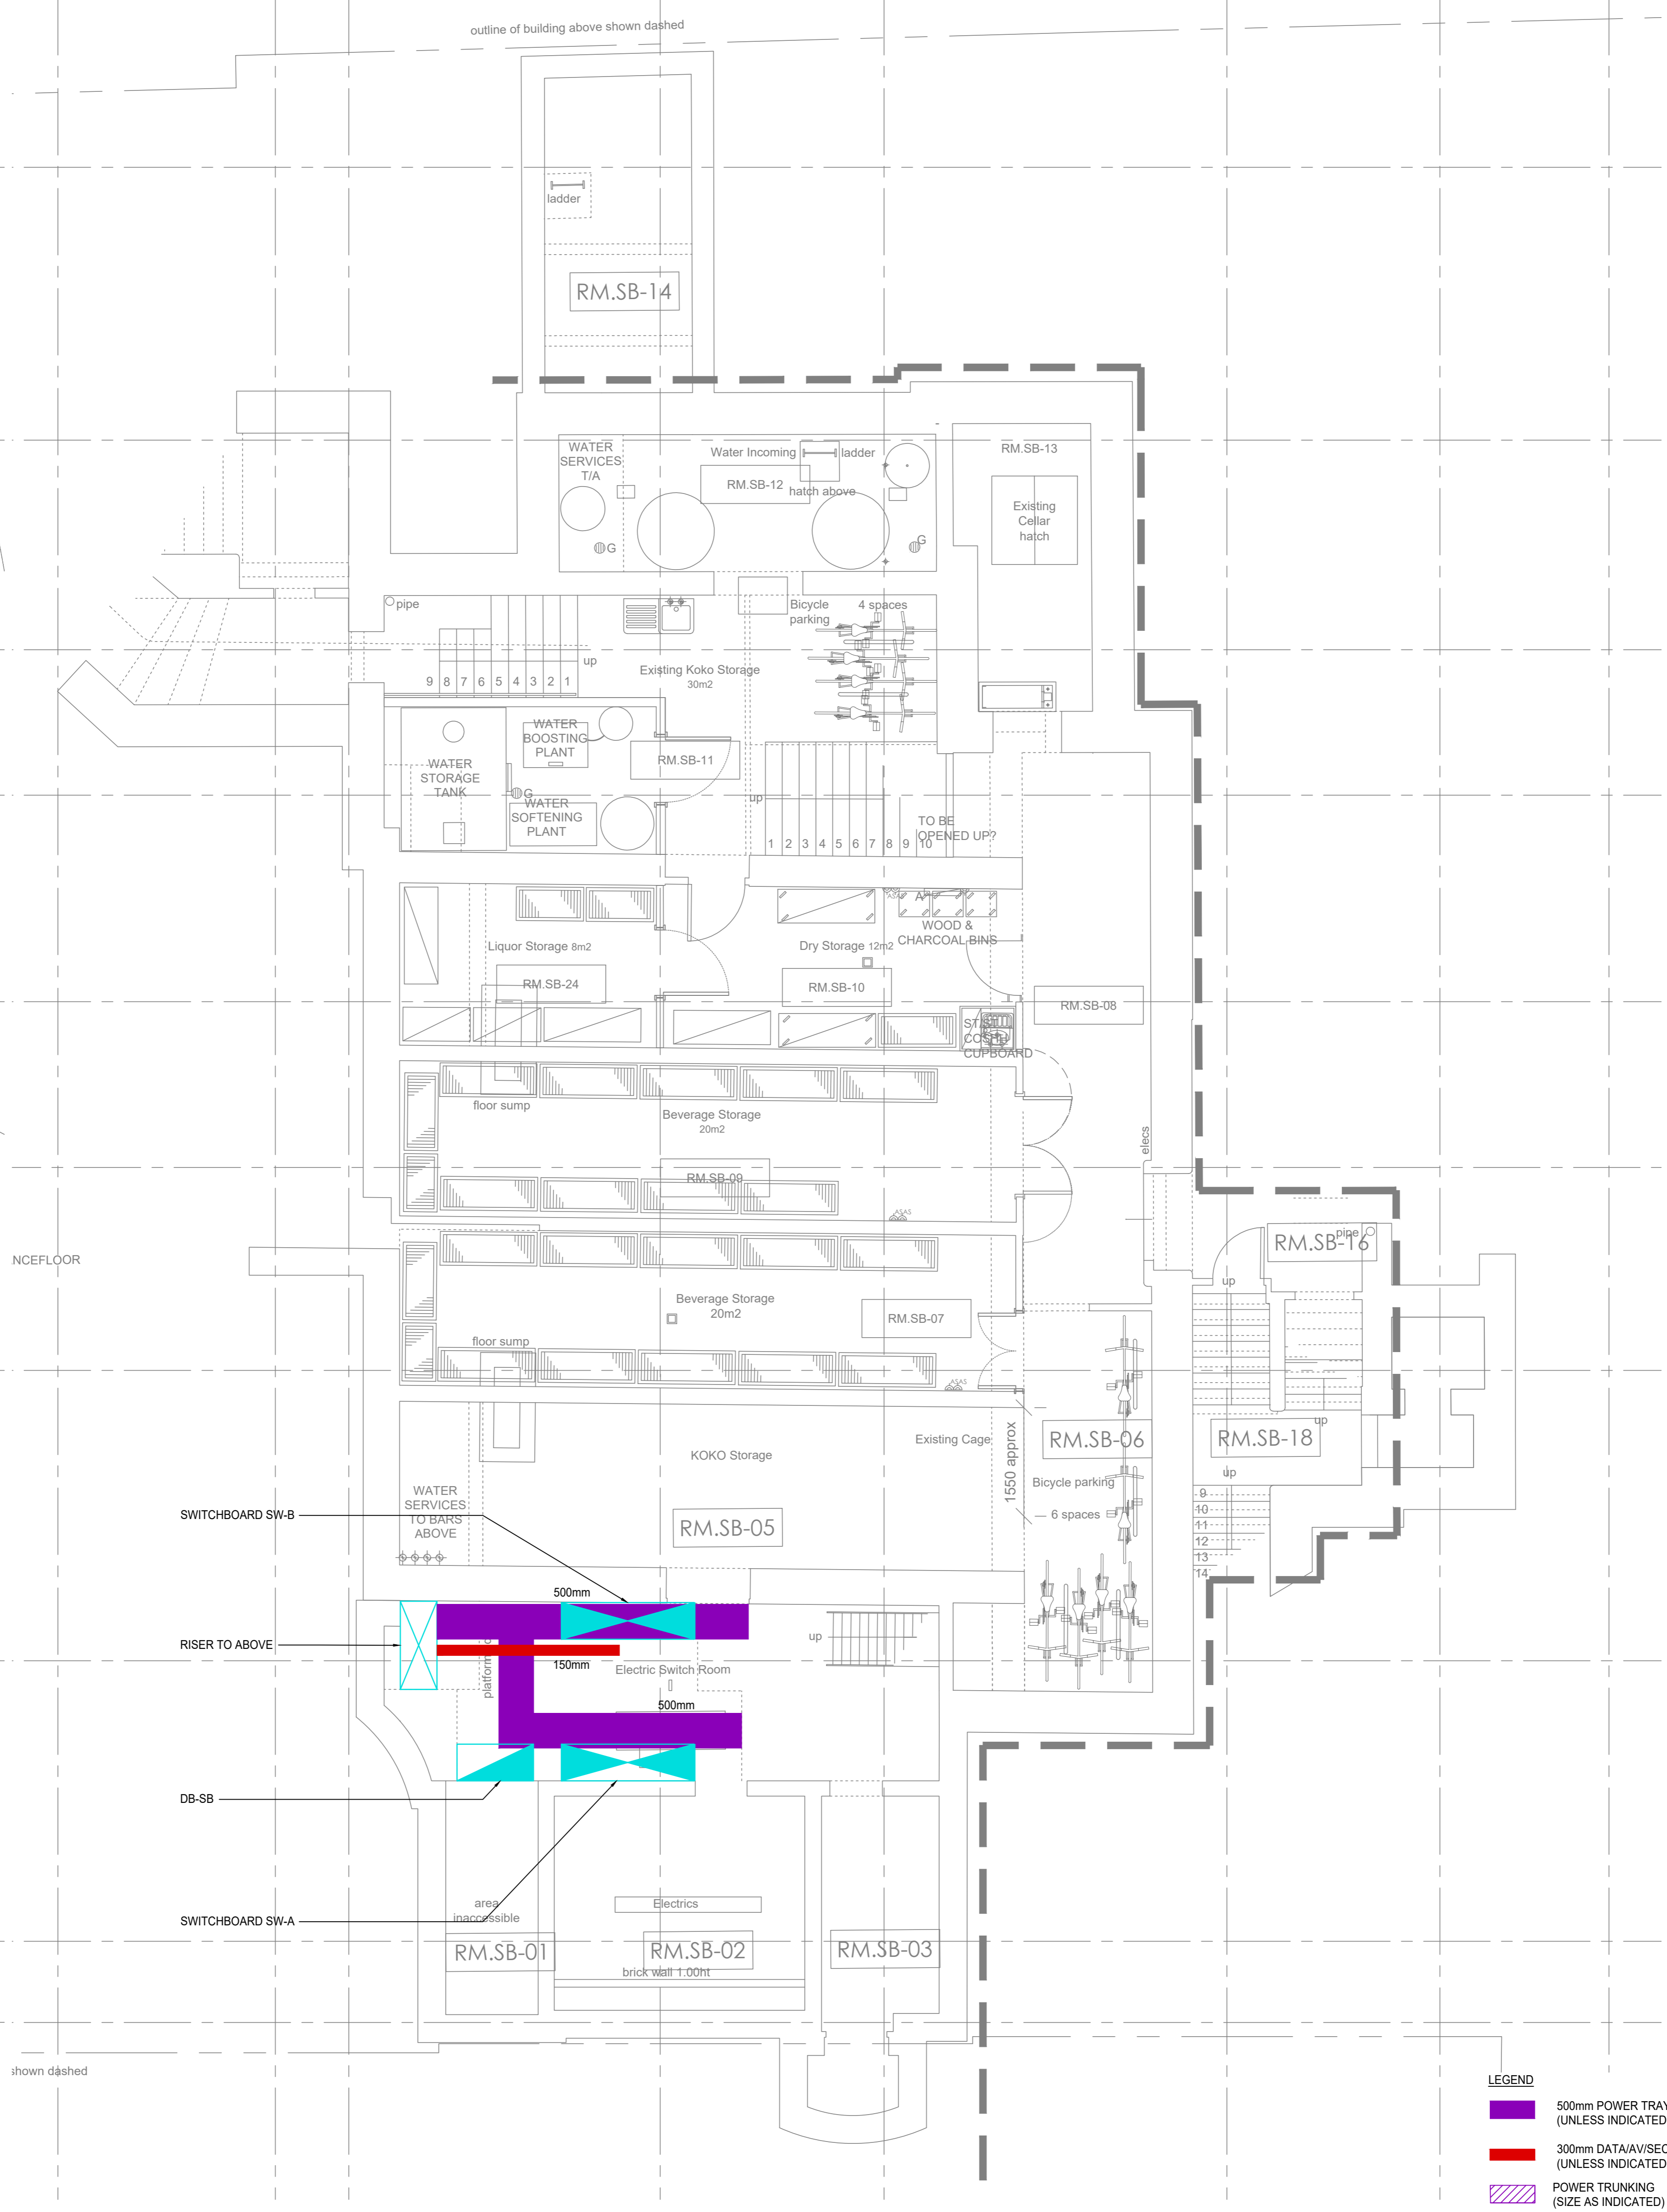


**LEGEND**

- 500mm POWER TRAY (UNLESS INDICATED OTHERWISE)
- 300mm DATA/AV/SECURITY & FIRE BASKET (UNLESS INDICATED OTHERWISE)
- POWER TRUNKING (SIZE AS INDICATED)
- DATA/AV/SECURITY & FIRE TRUNKING (SIZE AS INDICATED)

This drawing is the copyright of SVM. It may not be copied or disclosed to any third party for any purpose except as authorised in writing by SVM. This drawing is to be read in conjunction with all other relevant drawings and specifications and any discrepancy, variation or omission is to be reported to SVM before the affected work commences. All dimensions in millimetres unless otherwise stated. Do not scale from this drawing. Figured dimensions only are to be used. Dimensions are to be checked on site before work proceeds.

**Consulting Engineers Building Services**  
SVM  
Berkhamsted 01442 869369



**Notes**

- THE CONTRACTOR SHALL BE AWARE OF THEIR RESPONSIBILITIES WITH REGARD TO THE CONSTRUCTION (DESIGN AND MANAGEMENT) REGULATIONS AND SHALL UNDERTAKE THE DESIGN AND SUBSEQUENT INSTALLATION OF THESE SERVICES HAVING TAKEN DUE CONSIDERATION OF THESE REGULATIONS.
- IN CONJUNCTION WITH THE INFORMATION DETAILED UPON THIS DRAWING THE CONTRACTOR SHALL FAMILIARISE THEMSELVES WITH ALL RELATED SERVICES AND TRADE DRAWINGS, SPECIFICATIONS AND SCHEDULES, ETC., ASSOCIATED WITH THESE WORKS. THIS SHALL INCLUDE, BUT NOT LIMITED TO, THE ELECTRICAL, MECHANICAL, PUBLIC HEALTH, ARCHITECTURAL AND STRUCTURAL WORKS.
- THE CONTRACTOR SHALL FULLY COORDINATE ALL SERVICES USING THE COORDINATION AND INSTALLATION (WORKING) DRAWING PROCESS. THE CONTRACTOR SHALL COORDINATE WITH OTHER TRADES AND DISCIPLINES AND GENERAL COORDINATION WITH THE BUILDING FABRIC, STRUCTURE, ARCHITECTURAL FINISHES AND SPECIALIST TRADES.

Architect: Archer Humphries Architects  
Quantity Surveyor: Gardiner & Theobald LLP  
Structural Engineer: Heyne Tillett Steel  
Client: The Mint Group

Project Name: Koko Camden Palace

- INFORMATION AND DETAILS RELATING TO THIS DRAWING ARE FOR INFORMATION PURPOSES ONLY AND DO NOT CONSTITUTE THE EXTENT OF THE DESIGN INFORMATION OR ANY PART THEREOF. SIZES, DUTIES, RATINGS ETC. OF ANY PLANT OR EQUIPMENT DETAILED UPON THESE DRAWINGS ARE FOR GUIDANCE PURPOSES ONLY AND SHOULD BE CONFIRMED BY THE DESIGN AND BUILD CONTRACTOR.
- THIS DRAWING IS NOT FOR CONSTRUCTION.
- FOR NOTES AND LEGEND REFER TO DRAWING 3100.E6.200.
- INDICATIVE PRIMARY CONTAINMENT ROUTES.

Drawing Title: **Sub Basement Electrical Service Routes**

18.08.2020 STAGE 3 ISSUE				
Rev	Date	Details		
Drawing Status: <b>STAGE 3</b>				
Scale	Date	Orig By	Drawn By	Checked
1:50@A1	AUG 2020	CBD	AL	RAK
Drawing Number				Revision
<b>3100.E3.200</b>				/