


4 5 6 7 8 9* 10* 11

I*
H
G*
F*
E
D*
C*
C
B*
A

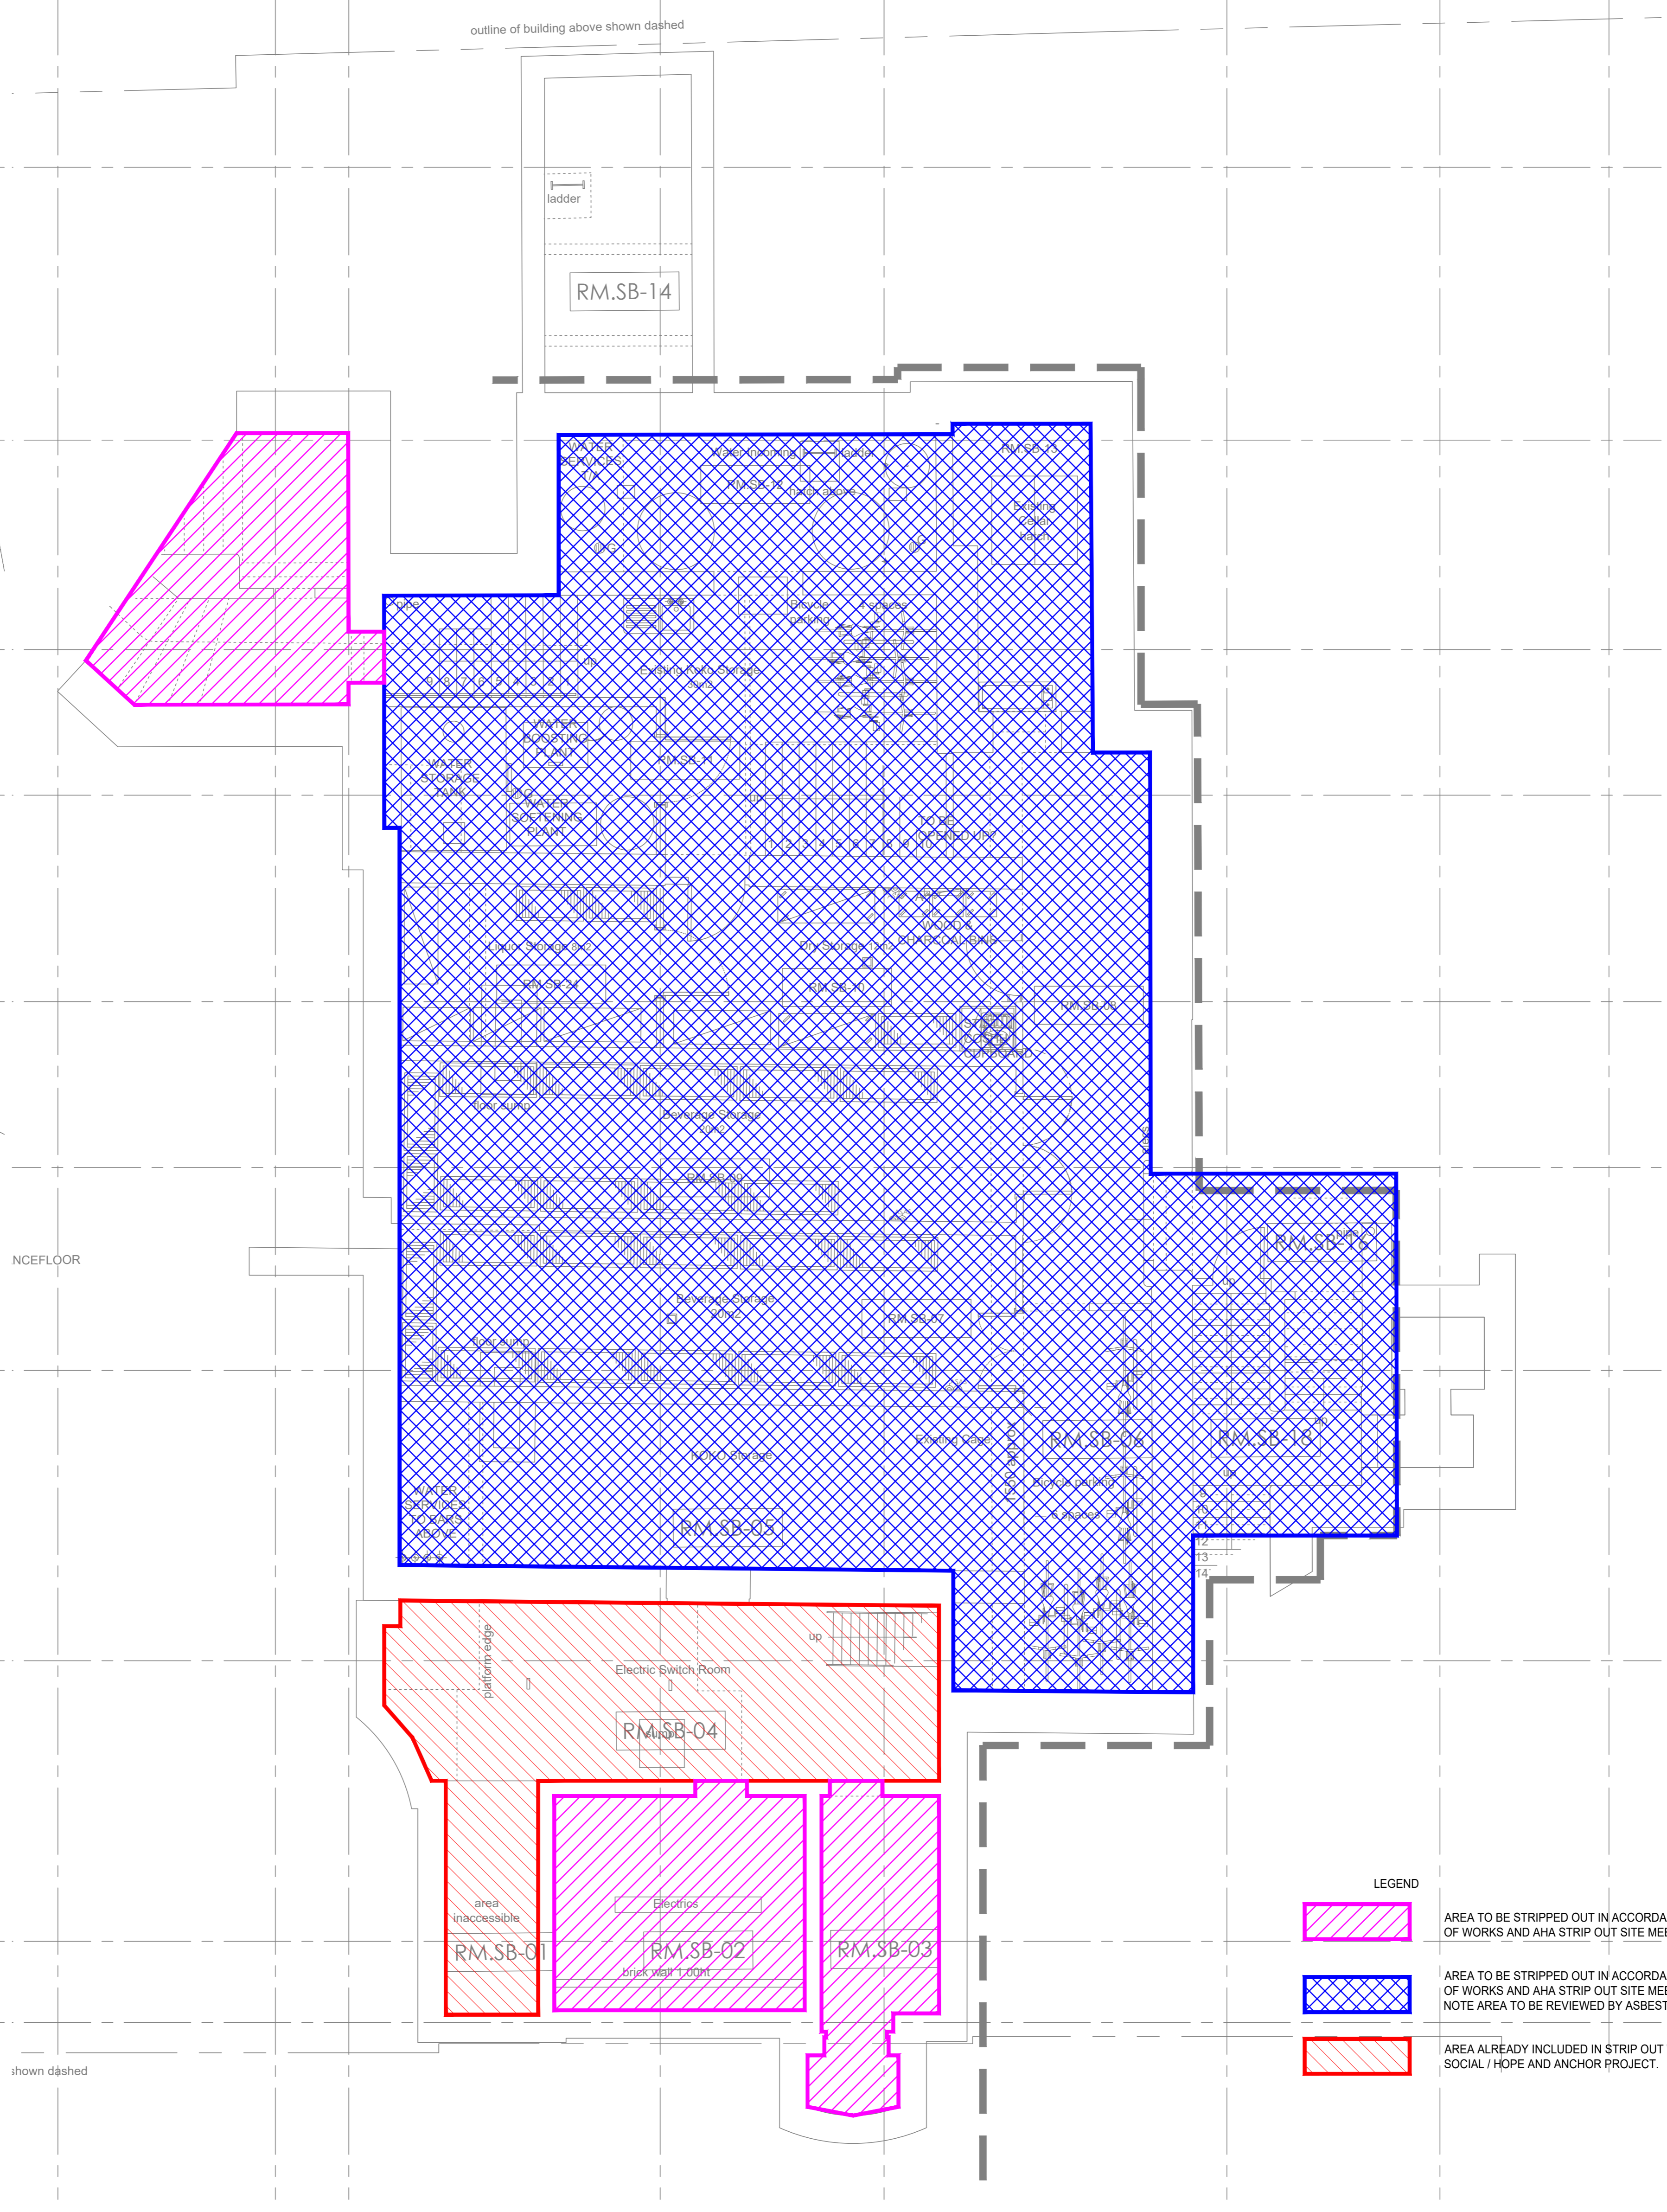

LEGEND

	AREA TO BE STRIPPED OUT IN ACCORDANCE WITH SVM SCOPE OF WORKS AND AHA STRIP OUT SITE MEETING MINUTES.
	AREA TO BE STRIPPED OUT IN ACCORDANCE WITH SVM SCOPE OF WORKS AND AHA STRIP OUT SITE MEETING MINUTES. NOTE AREA TO BE REVIEWED BY ASBESTOS CONSULTANT
	AREA ALREADY INCLUDED IN STRIP OUT WORKS FOR KOKO SOCIAL / HOPE AND ANCHOR PROJECT.

This drawing is the copyright of SVM. It may not be copied or disclosed to any third party for any purpose except as authorised in writing by SVM. This drawing is to be read in conjunction with all other relevant drawings and specifications and any discrepancy, variation or omission is to be reported to SVM before the affected work commences. All dimensions in millimetres unless otherwise stated. Do not scale from this drawing. Figured dimensions only are to be used. Dimensions are to be checked on site before work proceeds.

Consulting Engineers Building Services
SVM
Berkhamsted 01442 869369

Notes

- THE CONTRACTOR SHALL BE AWARE OF THEIR RESPONSIBILITIES WITH REGARD TO THE CONSTRUCTION (DESIGN AND MANAGEMENT) REGULATIONS AND SHALL UNDERTAKE THE DESIGN AND SUBSEQUENT INSTALLATION OF THESE SERVICES HAVING TAKEN DUE CONSIDERATION OF THESE REGULATIONS.
- IN CONJUNCTION WITH THE INFORMATION DETAILED UPON THIS DRAWING THE CONTRACTOR SHALL FAMILIARISE THEMSELVES WITH ALL RELATED SERVICES AND TRADE DRAWINGS, SPECIFICATIONS AND SCHEDULES, ETC., ASSOCIATED WITH THESE WORKS. THIS SHALL INCLUDE, BUT NOT LIMITED TO, THE ELECTRICAL, MECHANICAL, PUBLIC HEALTH, ARCHITECTURAL AND STRUCTURAL WORKS.
- THE CONTRACTOR SHALL FULLY COORDINATE ALL SERVICES USING THE COORDINATION AND INSTALLATION (WORKING) DRAWING PROCESS. THE CONTRACTOR SHALL COORDINATE WITH OTHER TRADES AND DISCIPLINES AND GENERAL COORDINATION WITH THE BUILDING FABRIC, STRUCTURE, ARCHITECTURAL FINISHES AND SPECIALIST TRADES.

Architect: Archer Humphries Architects
Structural Engineer: Heyne Tillett Steel

Quantity Surveyor: Gardiner & Theobald LLP
Client: The Mint Group

Project Name: Koko Camden Palace

4. INFORMATION AND DETAILS RELATING TO THIS DRAWING ARE FOR INFORMATION PURPOSES ONLY AND DO NOT CONSTITUTE THE EXTENT OF THE DESIGN INFORMATION OR ANY PART THEREOF. SIZES, DUTIES, RATINGS ETC. OF ANY PLANT OR EQUIPMENT DETAILED UPON THESE DRAWINGS ARE FOR GUIDANCE PURPOSES ONLY AND SHOULD BE CONFIRMED BY THE DESIGN AND BUILD CONTRACTOR.

5. THIS DRAWING IS NOT FOR CONSTRUCTION.

Drawing Title: **Sub Basement M&E Strip-Out**

17.08.2020 STAGE 3 ISSUE				
Rev	Date	Details		
Drawing Status: STAGE 3				
Scale: 1:50@A1	Date: SEP 2020	Orig By: CBD	Drawn By: CBD	Checked: CBD
Drawing Number: 3100.ST.100				Revision: /