


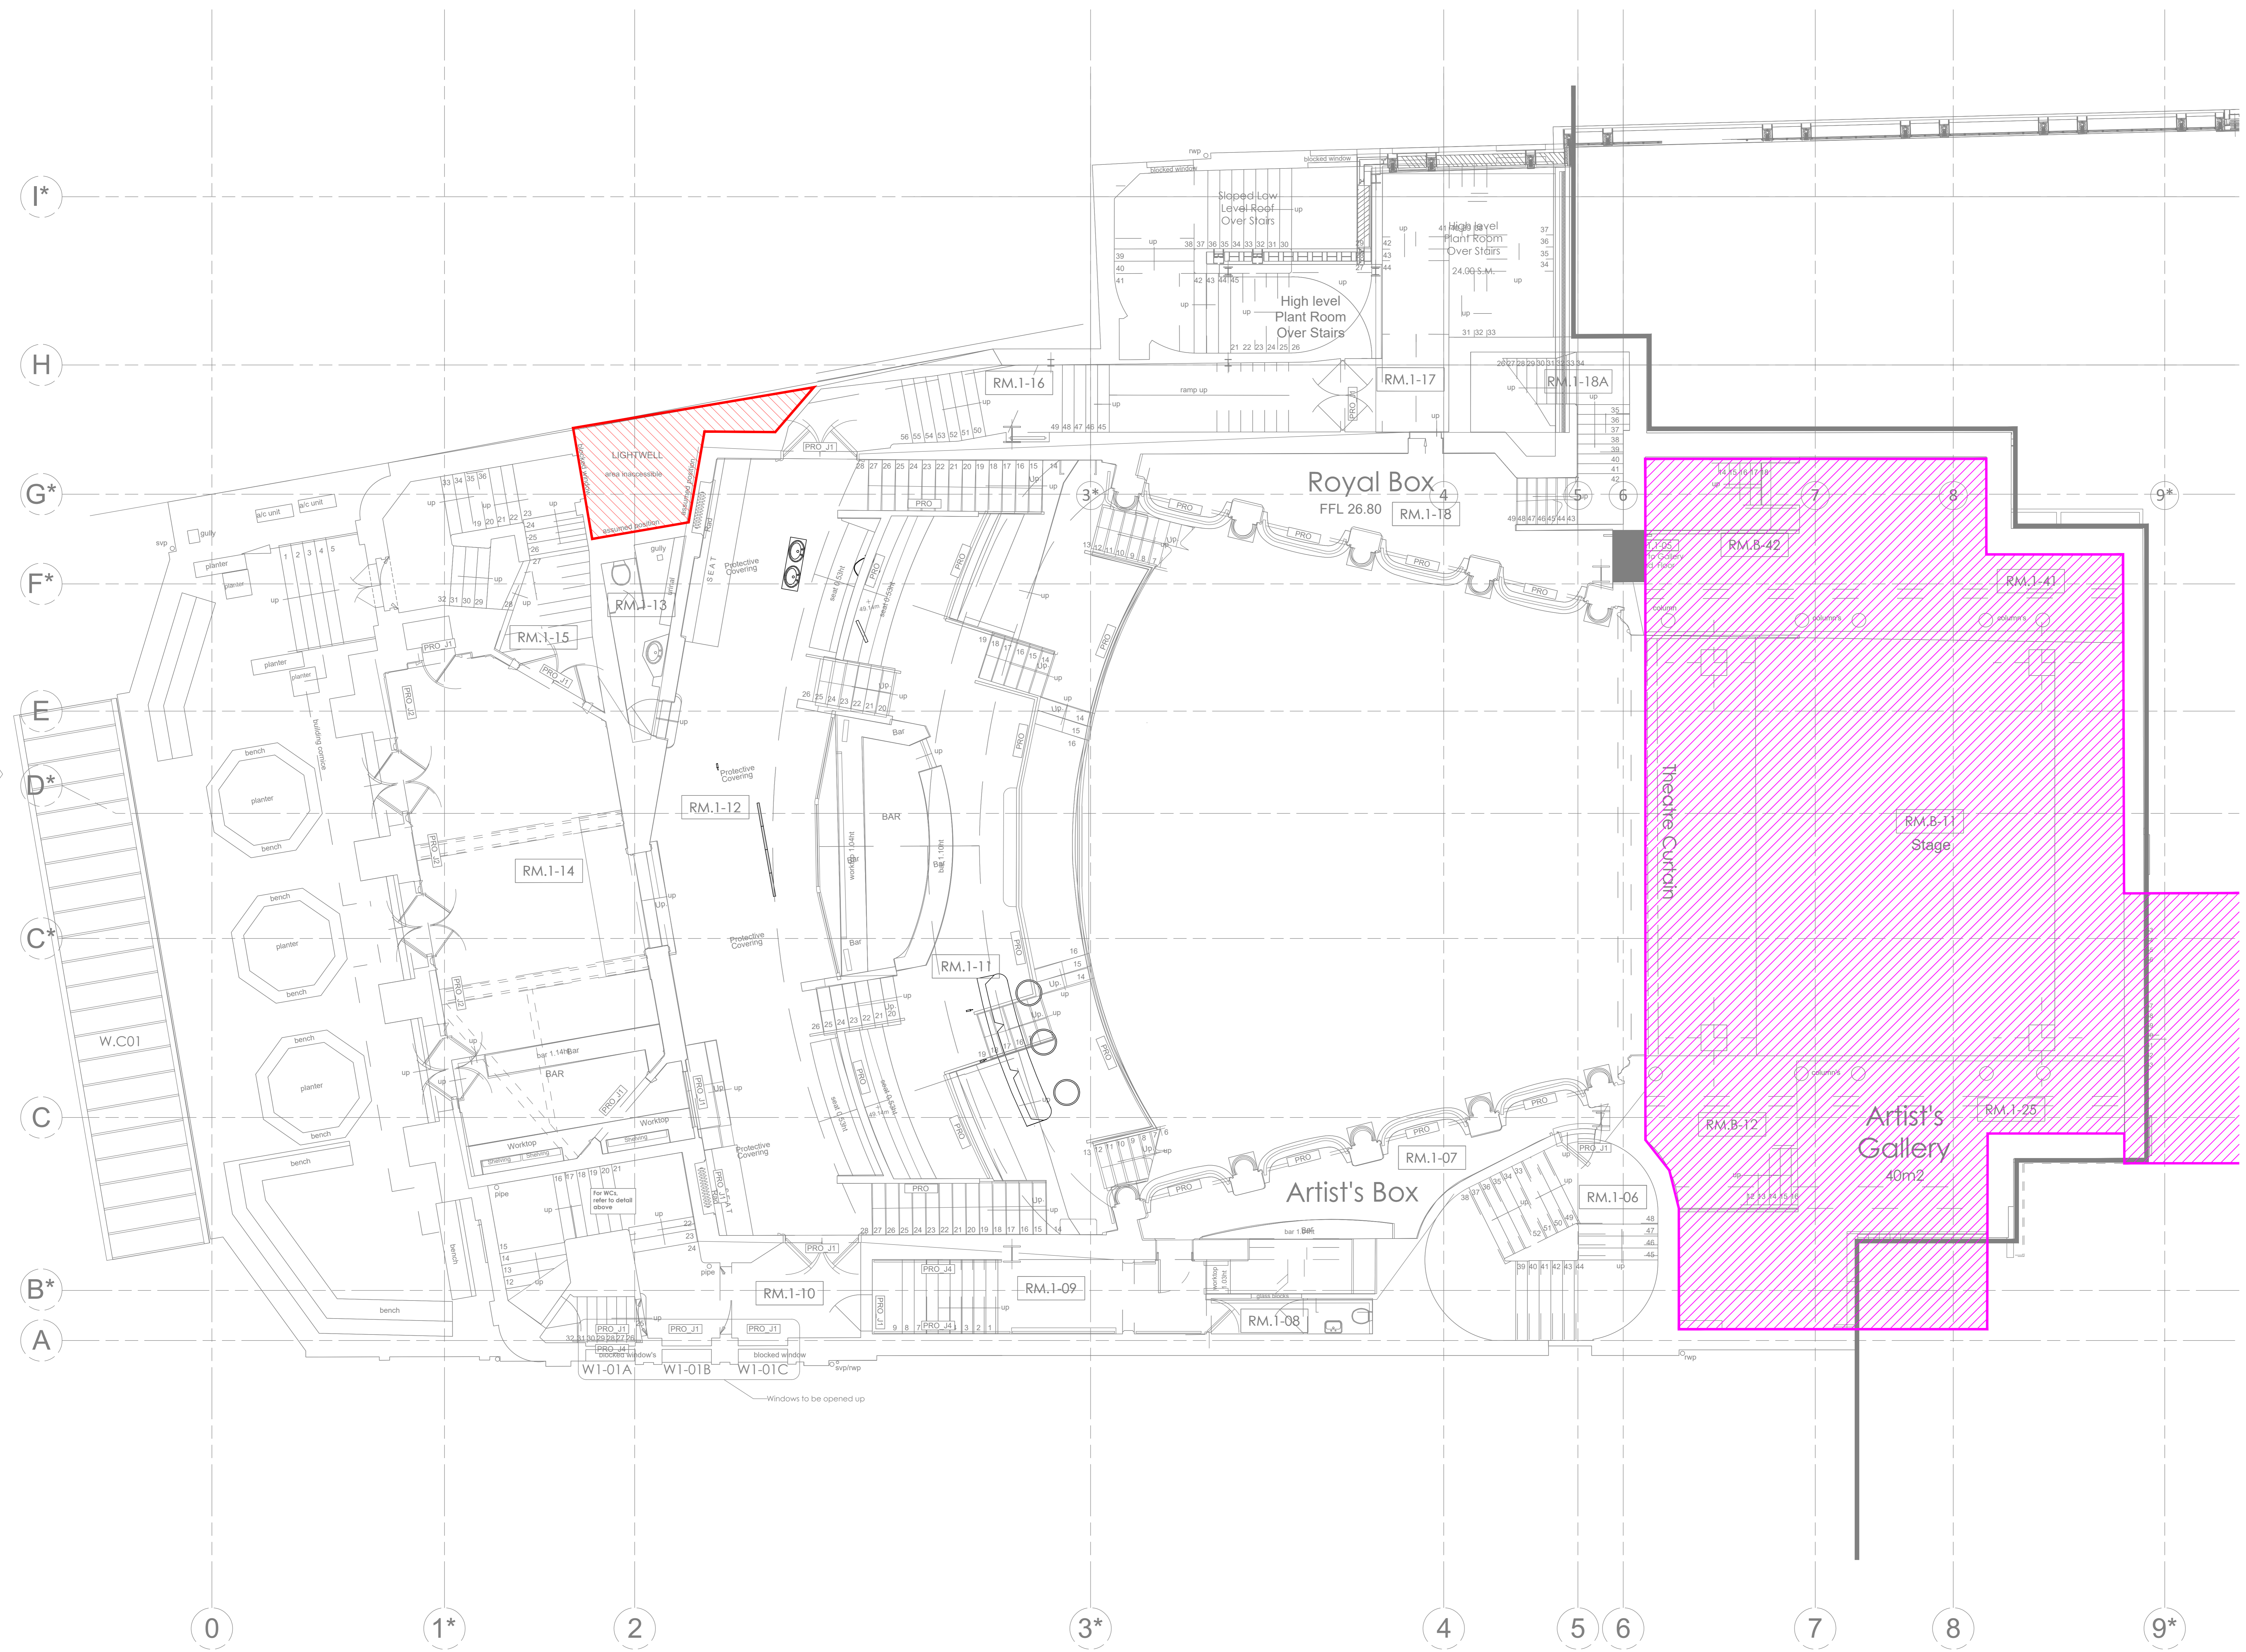


- Notes**
- THE CONTRACTOR SHALL BE AWARE OF THEIR RESPONSIBILITIES WITH REGARD TO THE CONSTRUCTION (DESIGN AND MANAGEMENT) REGULATIONS AND SHALL UNDERTAKE THE DESIGN AND SUBSEQUENT INSTALLATION OF THESE SERVICES HAVING TAKEN DUE CONSIDERATION OF THESE REGULATIONS.
  - IN CONJUNCTION WITH THE INFORMATION DETAILED UPON THIS DRAWING THE CONTRACTOR SHALL FAMILIARISE THEMSELVES WITH ALL RELATED SERVICES AND TRADE DRAWINGS, SPECIFICATIONS AND SCHEDULES, ETC., ASSOCIATED WITH THESE WORKS. THIS SHALL INCLUDE, BUT NOT LIMITED TO, THE ELECTRICAL, MECHANICAL, PUBLIC HEALTH, ARCHITECTURAL AND STRUCTURAL WORKS.
  - THE CONTRACTOR SHALL FULLY COORDINATE ALL SERVICES USING THE COORDINATION AND INSTALLATION (WORKING) DRAWING PROCESS. THE CONTRACTOR SHALL COORDINATE WITH OTHER TRADES AND DISCIPLINES AND GENERAL COORDINATION WITH THE BUILDING FABRIC, STRUCTURE, ARCHITECTURAL FINISHES AND SPECIALIST TRADES.
  - INFORMATION AND DETAILS RELATING TO THIS DRAWING ARE FOR INFORMATION PURPOSES ONLY AND DO NOT CONSTITUTE THE EXTENT OF THE DESIGN INFORMATION OR ANY PART THEREOF. SIZES, DUTIES, RATINGS ETC. OF ANY PLANT OR EQUIPMENT DETAILED UPON THESE DRAWINGS ARE FOR GUIDANCE PURPOSES ONLY AND SHOULD BE CONFIRMED BY THE DESIGN AND BUILD CONTRACTOR.
  - THIS DRAWING IS NOT FOR CONSTRUCTION.

- LEGEND**
-  AREA TO BE STRIPPED OUT IN ACCORDANCE WITH SVM SCOPE OF WORKS AND AHA STRIP OUT SITE MEETING MINUTES.
  -  AREA TO BE STRIPPED OUT IN ACCORDANCE WITH SVM SCOPE OF WORKS AND AHA STRIP OUT SITE MEETING MINUTES. NOTE AREA TO BE REVIEWED BY ASBESTOS CONSULTANT
  -  AREA ALREADY INCLUDED IN STRIP OUT WORKS FOR KOKO SOCIAL HOPE AND ANCHOR PROJECT.



17.08.2020 STAGE 3 ISSUE				
Rev.	Date	Details		
Drawing Status				
<b>STAGE 3</b>				
Consulting Engineers Building Services				
SVM				
Berkhamsstead 01442 869359				
Architect				
Archer Humphryes Architects				
Structural Engineer				
Heyne Tillet Steel				
Quantity Surveyor				
Gardiner & Theobald LLP				
Project Name				
<b>Koko Camden Palace</b>				
Client				
The Mint Group				
Drawing Title				
<b>First Floor M&amp;E Strip-Out</b>				
Scale	Date	Orig. By	Drawn By	Checked
1:50@A0	SEP 2020	CBD	CBD	CBD
Drawing Number				Revision
<b>3100.ST.130</b>				/