


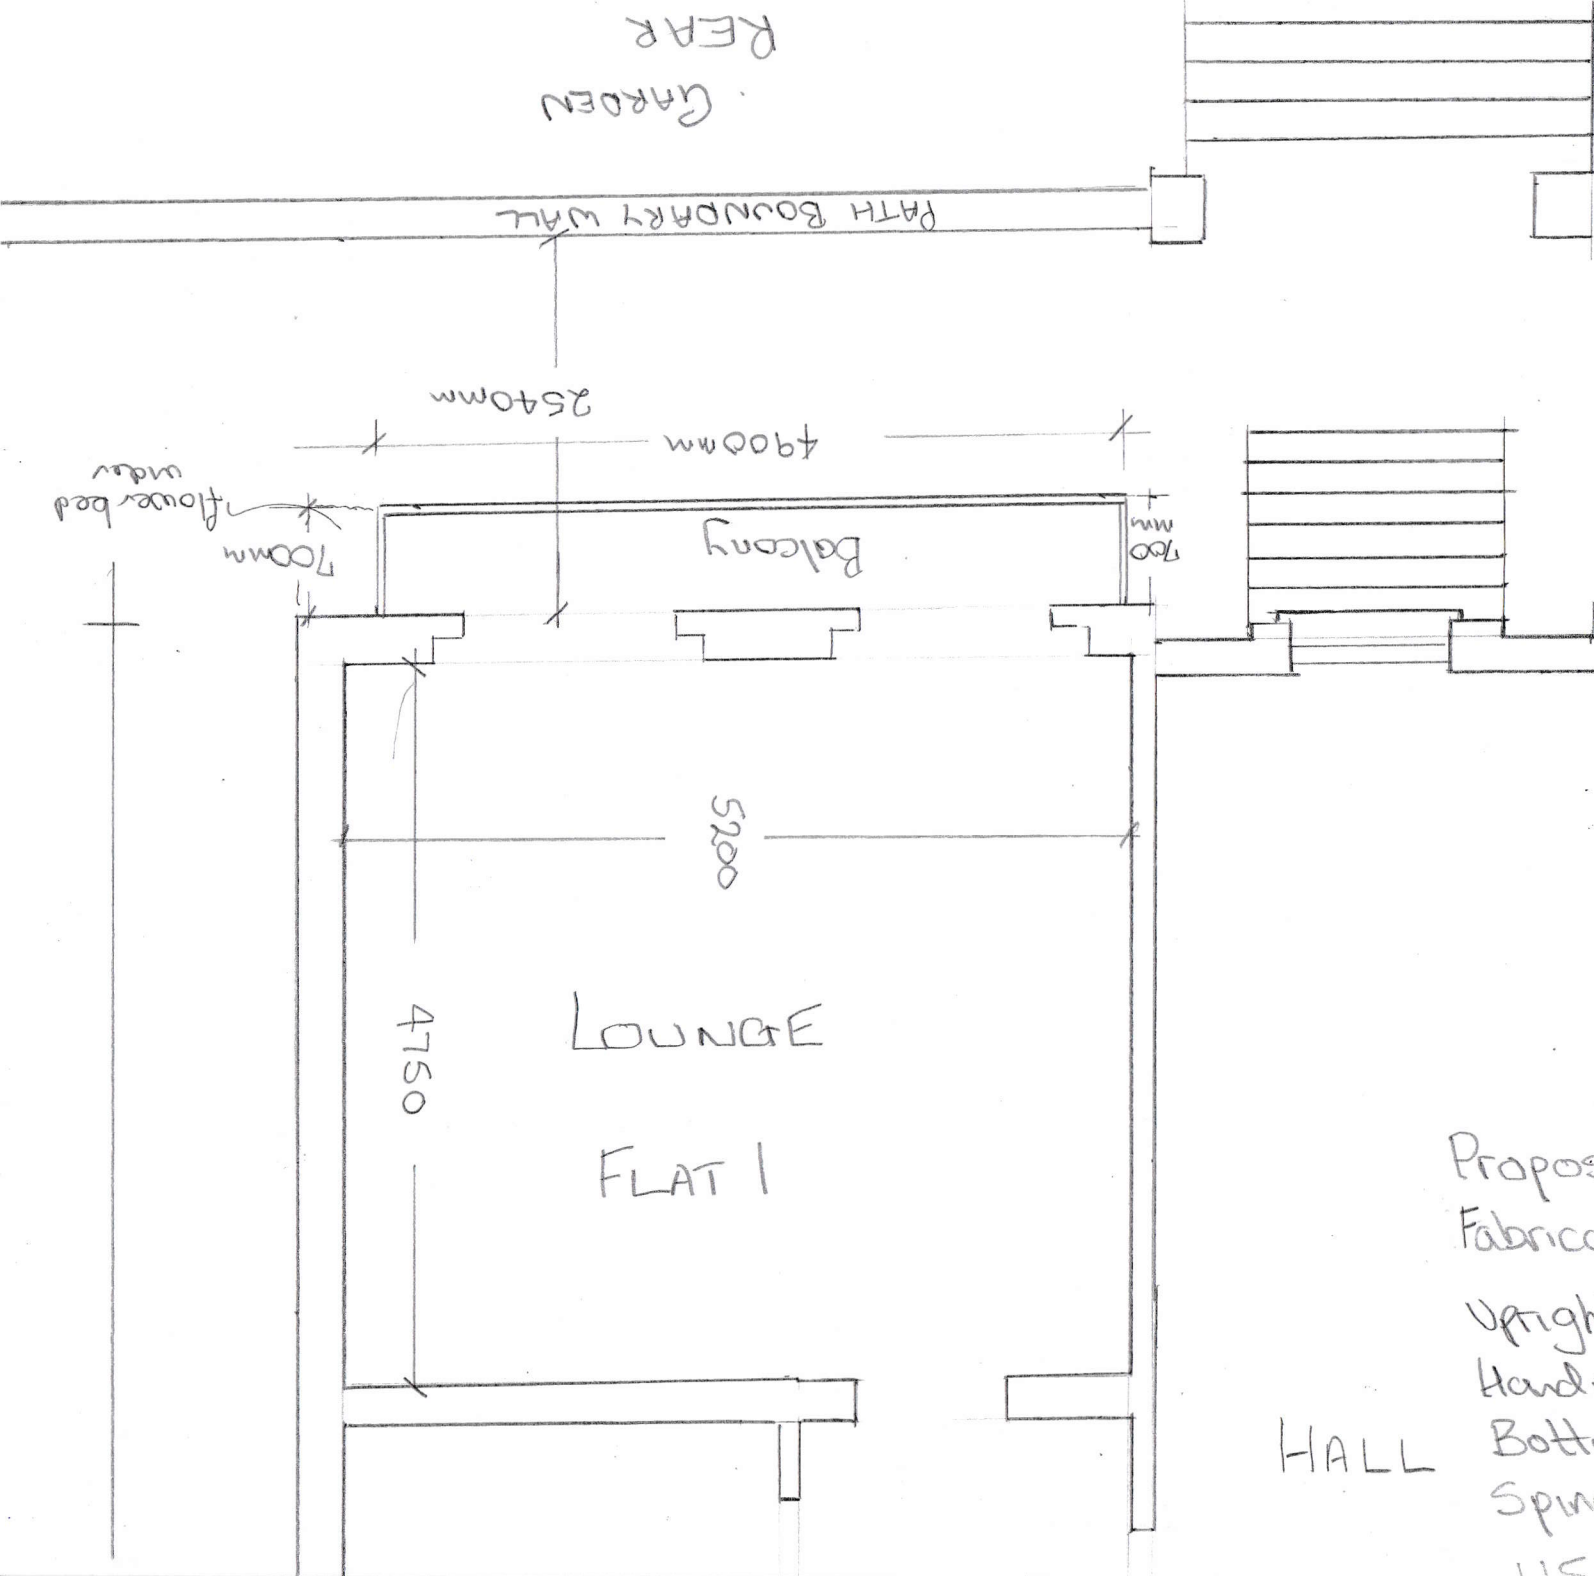

Proposed balcony
Fabricated steel box sections

Uprights 15mm Square
Handrails 35mm Flat
Bottom 50mm Angle
Spindles 10mm Square

115mm Corrugated