


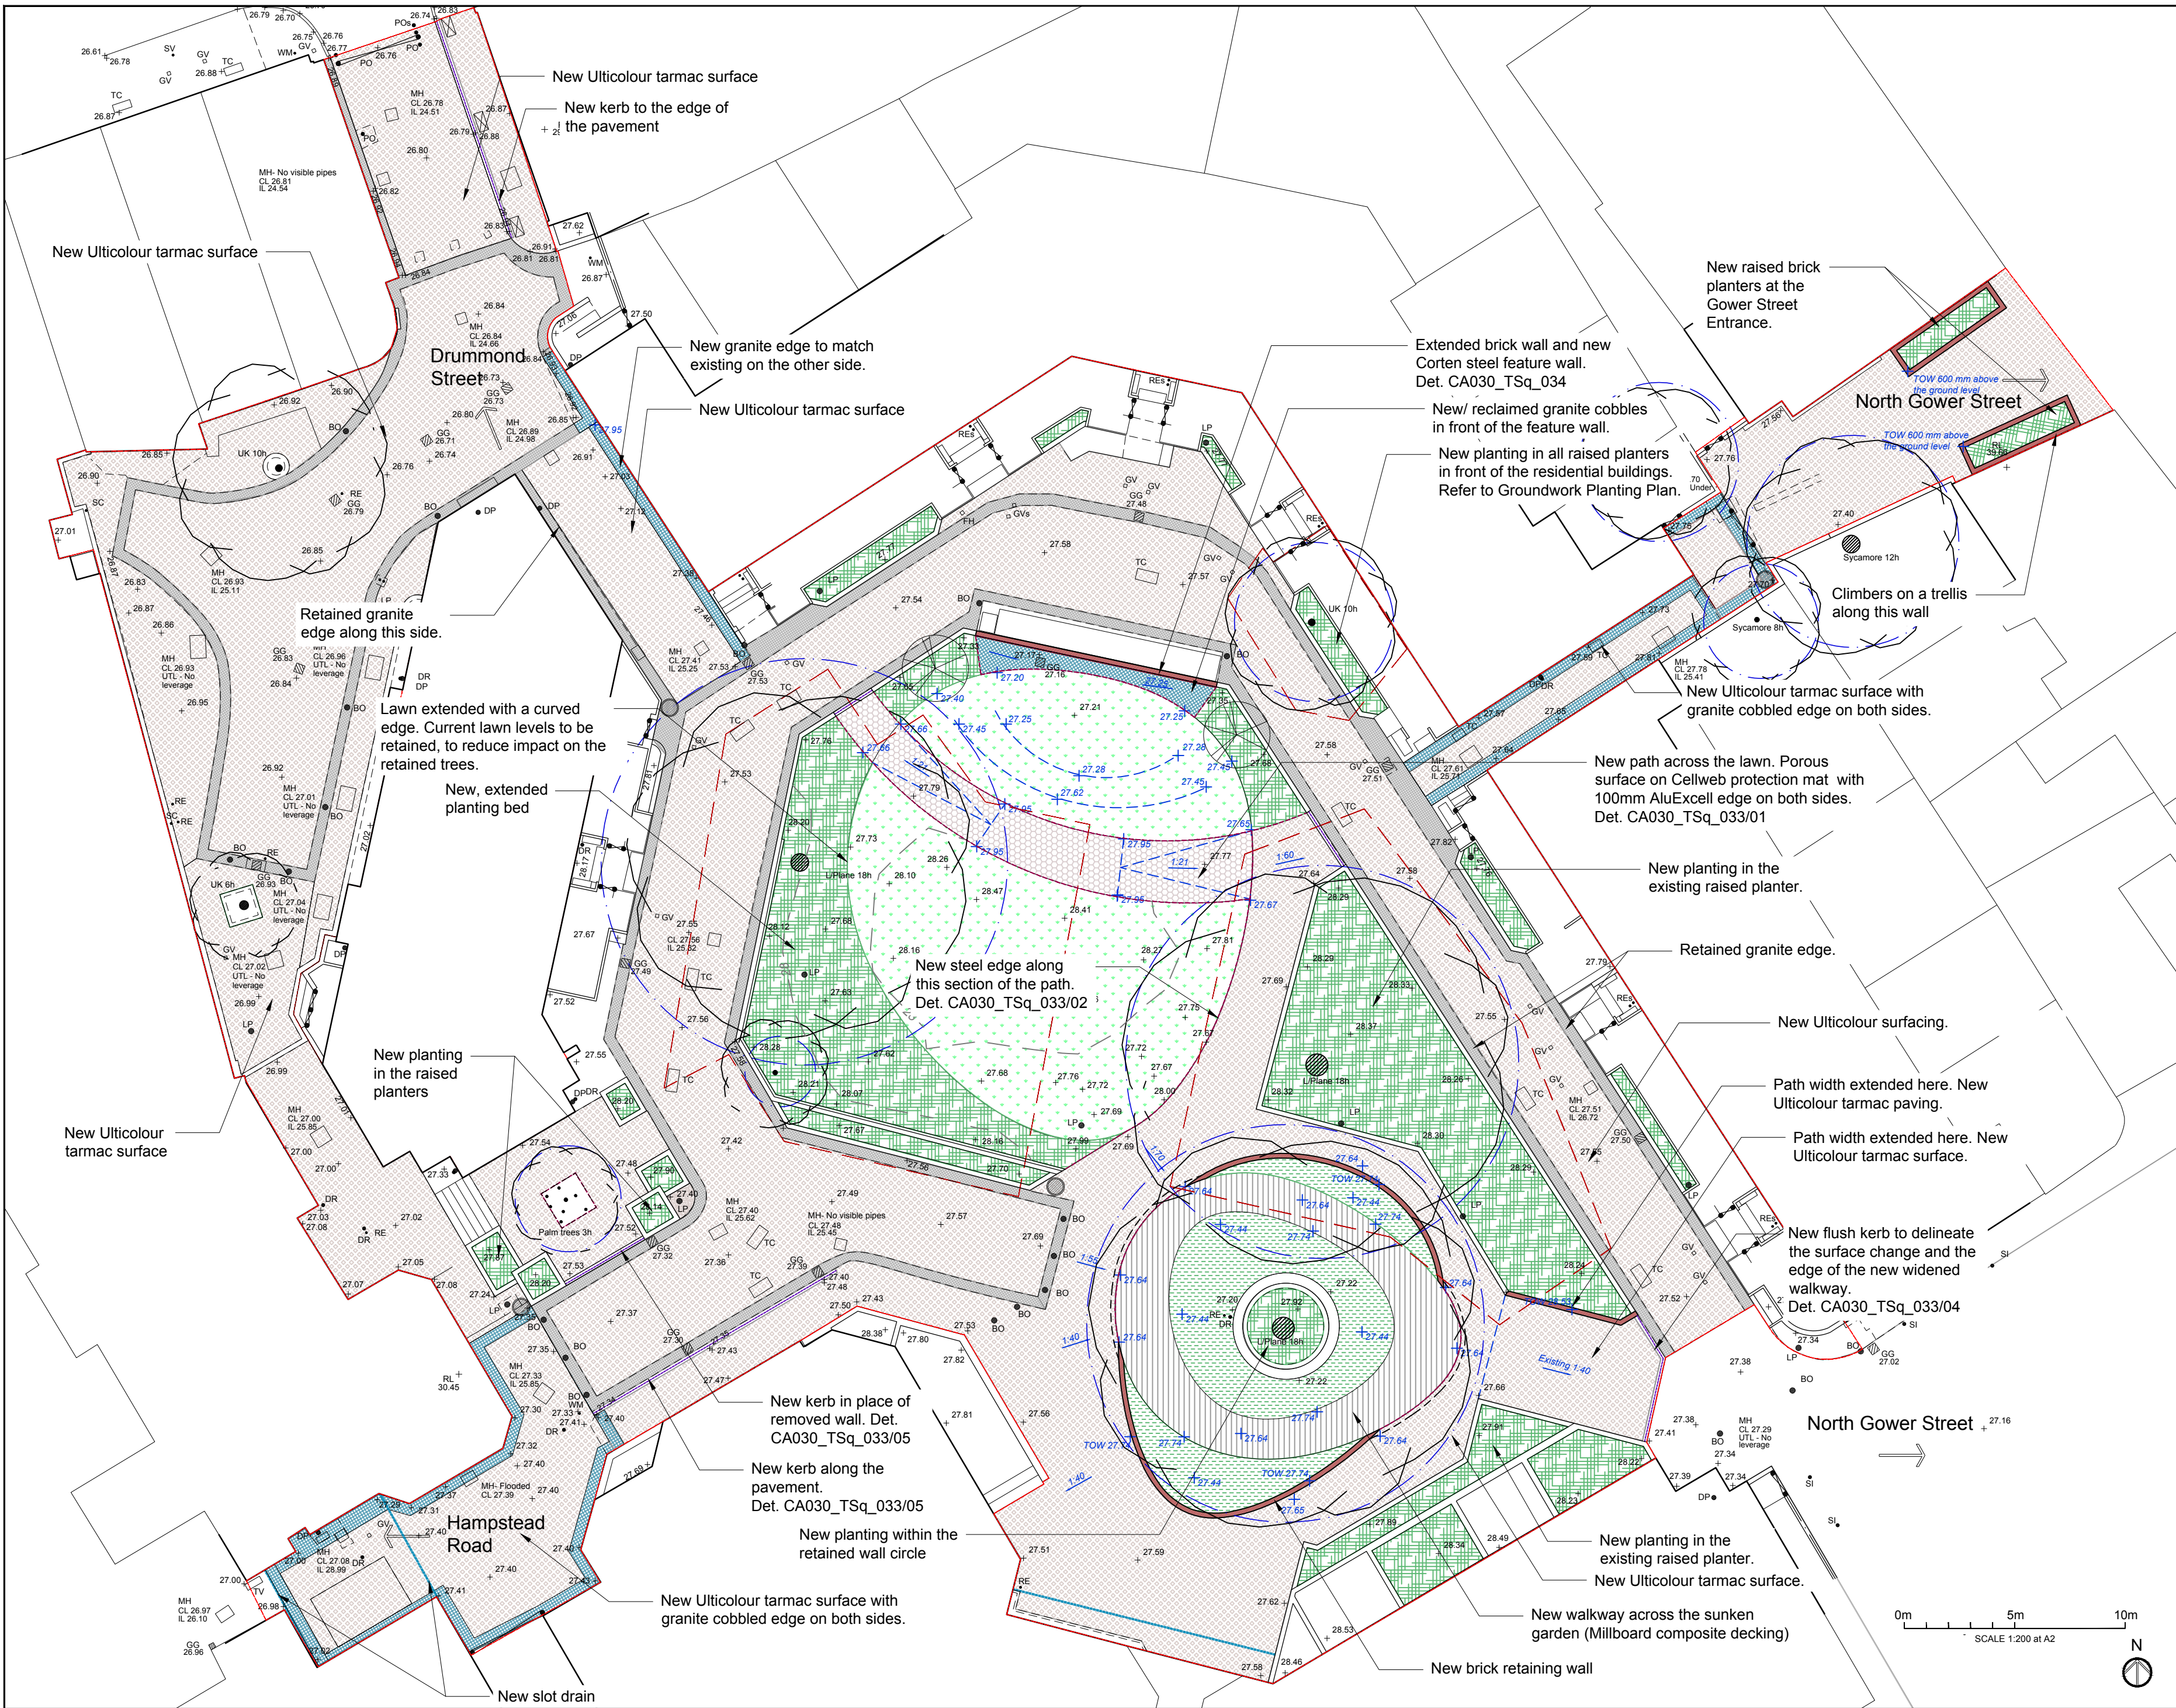

KEY

- Site boundary
- Existing trees retained (refer to TPP and Arboricultural Method Statement)
- New mixed planting as per Groundwork Planting Plan
- New sunken garden planting as per Groundwork Planting Plan
- Lawn (re-turfing of the existing mound and new lawn in the lower section)
- New Ultracolor tarmac surface (10mm aggregate, Light Grey - TBC following a review of a sample on site); existing subbase re-used where possible
- New porous Ultracolor tarmac (10mm aggregate, colour to match main surface) in the RPA on the 75 mm Cellweb system and porous subbase
- Existing granite setts to be retained
- New/ site reclaimed silver-grey granite setts to match existing
- New composite decking. Enhanced grain by Millboard, Golden Oak - colour TBC following a review of a sample on site
- Existing walls retained
- New brick retaining walls to match existing
- New grey conservation kerb by Marshalls or similar approved
- New Kinley AluExcell Flexible edging (height depending on location: 100mm and 150mm)
- New slot drain - underground connections by a drainage engineer
- Existing bollards retained to control vehicular access
- New bins supplied by the clients (indicative). Exact location TBC
- Existing levels
- Proposed levels

Rev	Description	Drawn	Check	Appr	Date
B	Update to red line and drawing format	MF	LC	JE	18/08/20
A	Update to annotations	MF	LC	JE	10/07/20

Groundwork London
12 Baron Street
London N1 9LL
Tel: 020 7239 1280
Fax: 020 7278 1515
www.groundwork.org.uk/london



Project:	Tolmers Square			
Client:	LB Camden			
Drawing Title				
GENERAL ARRANGEMENT PLAN				
Drawn:	Check:	Appr:	Date:	Scale at A2:
MF	LC	JE	30/06/2020	1:200
Status:		PLANNING		
Drawing No:			Revision:	
CA030 TSq P 006			B	