


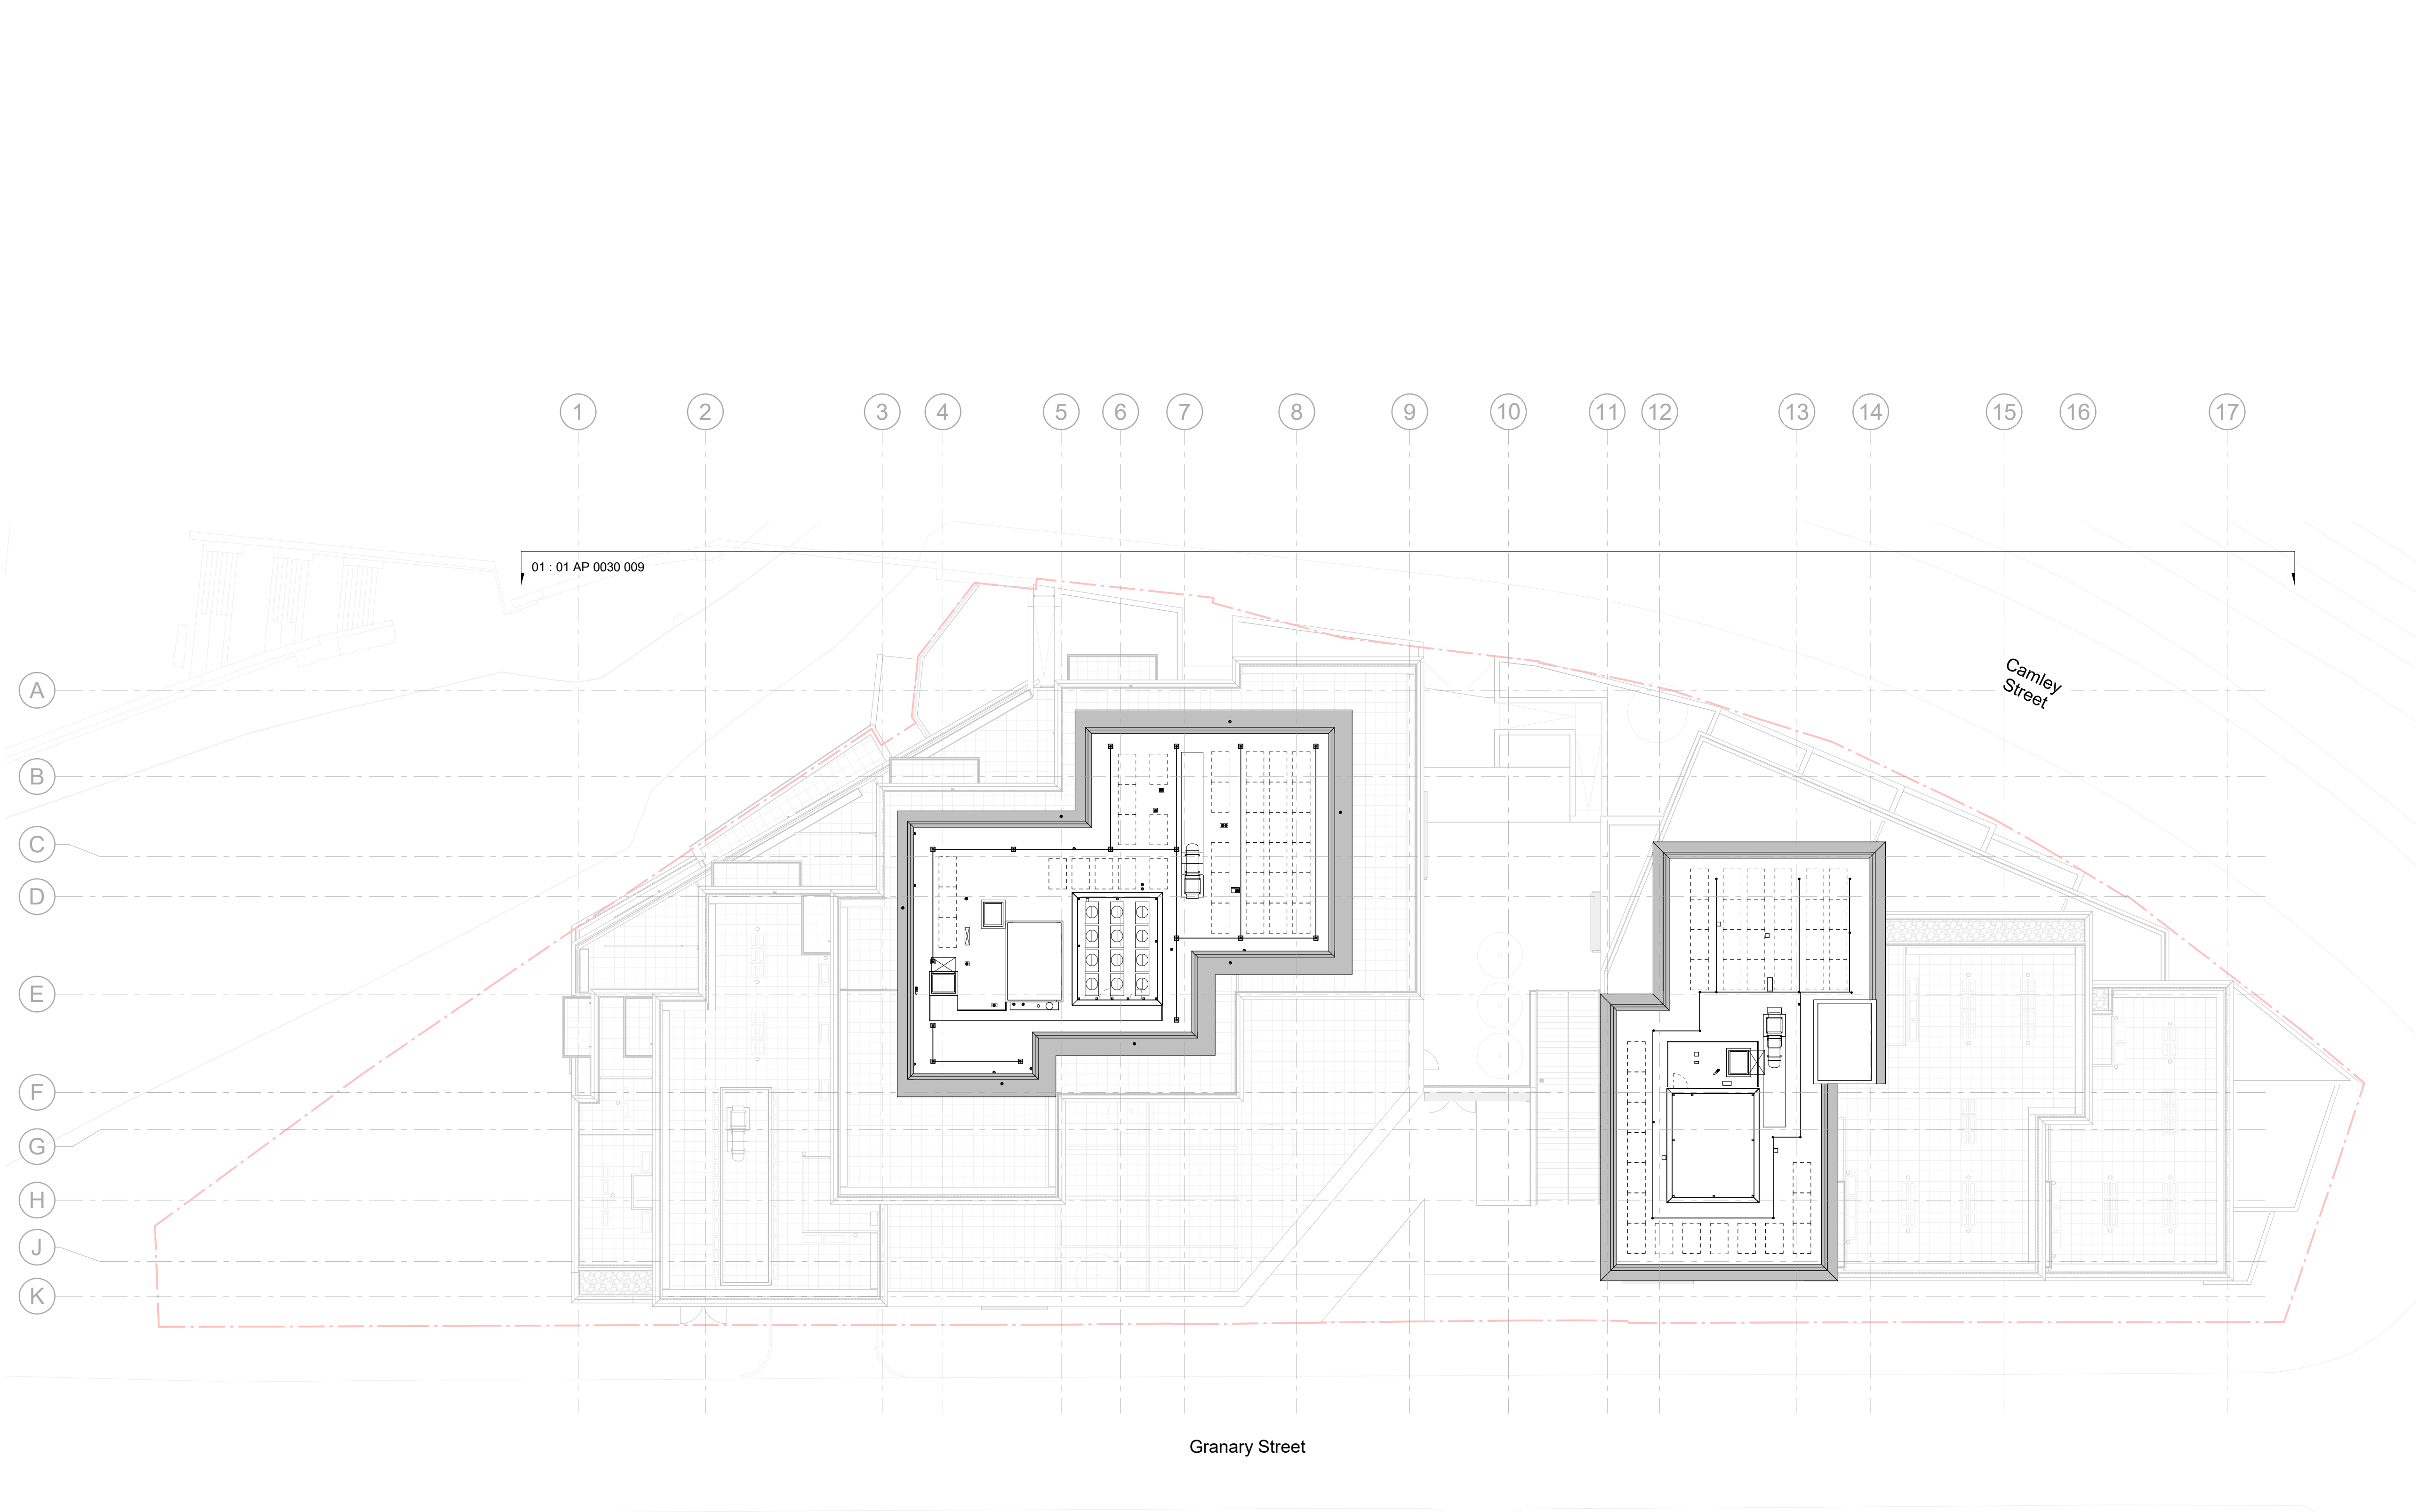

01 - Existing Roof Level Services Layout



-	21.09.20	Issued to London Borough of Camden.	DH
REV	DATE	NOTES	INT

PLANNING

HUTCHINSON & PARTNERS
3.14 The Record Hall, 16-16A Baldwin's Garden, London, EC1N 7RJ
T. 020 3176 8192 e. info@hutchinsonandpartners.com
w. www.hutchinsonandpartners.com

JOB TITLE
Stanley Sidings, 101 Camley Street, Camden

DRAWING TITLE / LOCATION
EXISTING GA ROOF LEVEL LAYOUT

DRAWN BY DH	CHECKED LOG	SCALE 1:200 @ A1 / 1:400 @ A3	STATUS PLANNING
PROJECT 16022	DRAWING NO 01 AP 0010 019	REVISION -	

CLIENT


© 2018 HUTCHINSON & PARTNERS Limited

