



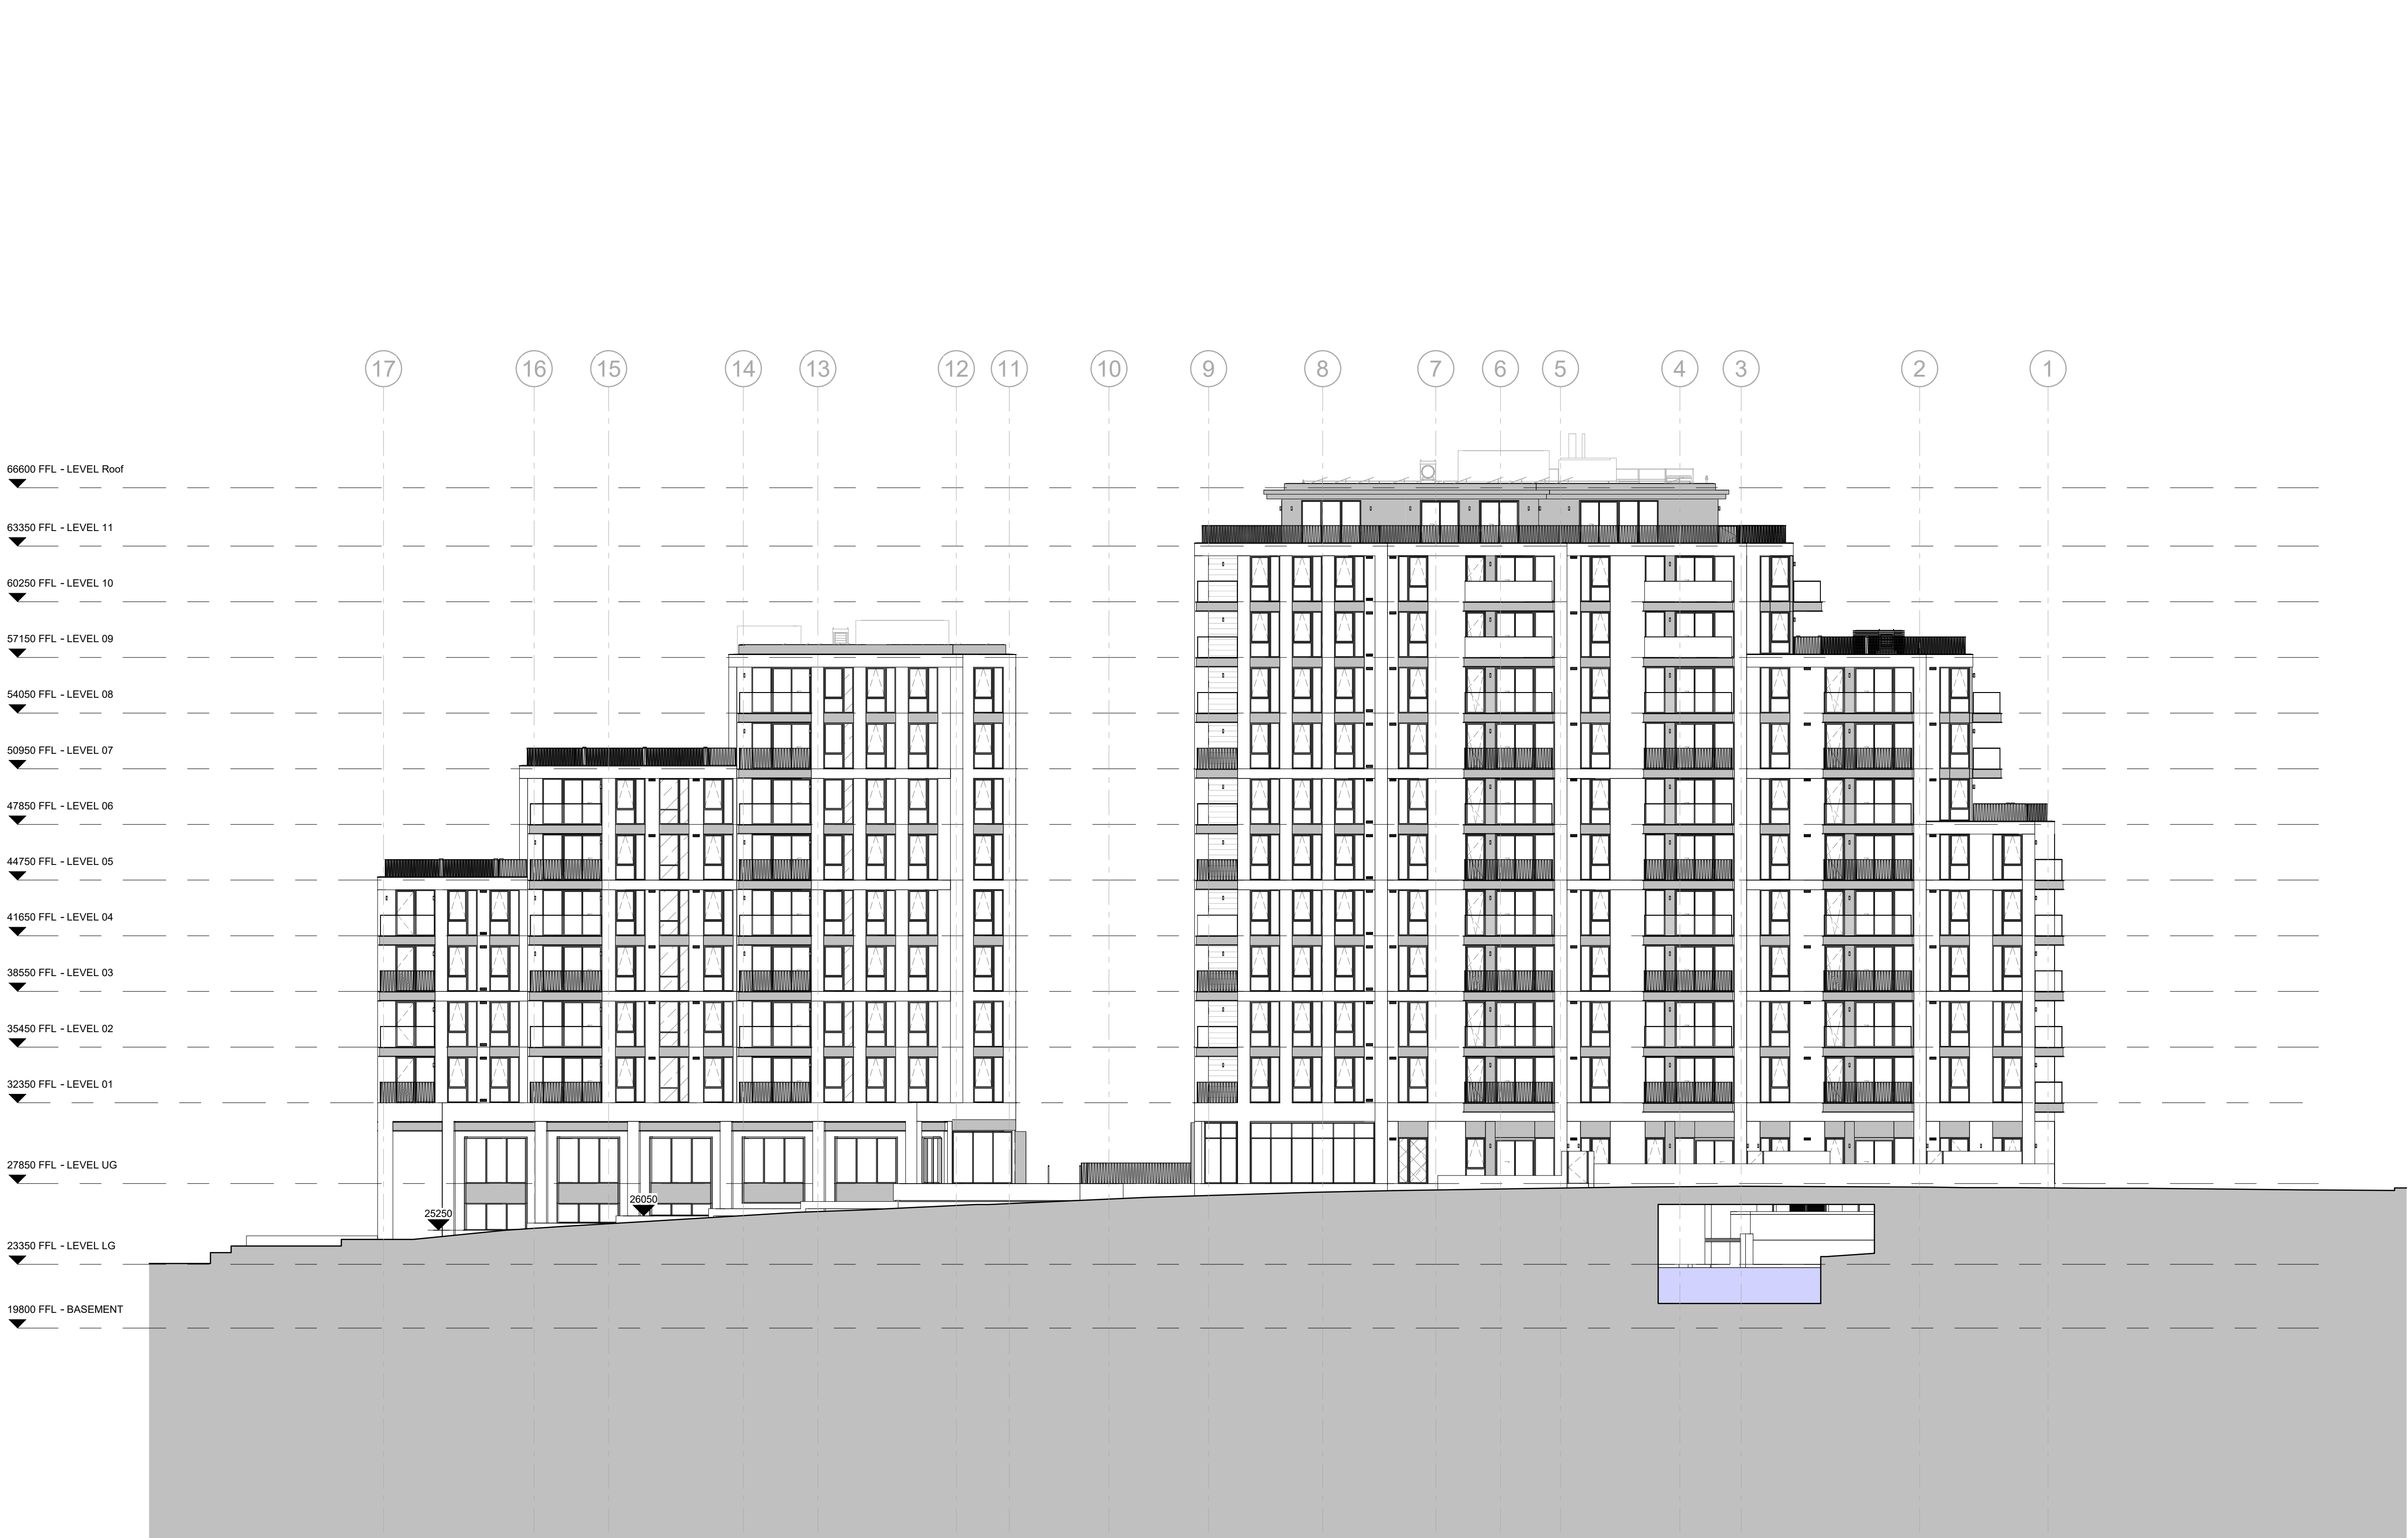

01 - Existing GA NE Elevation

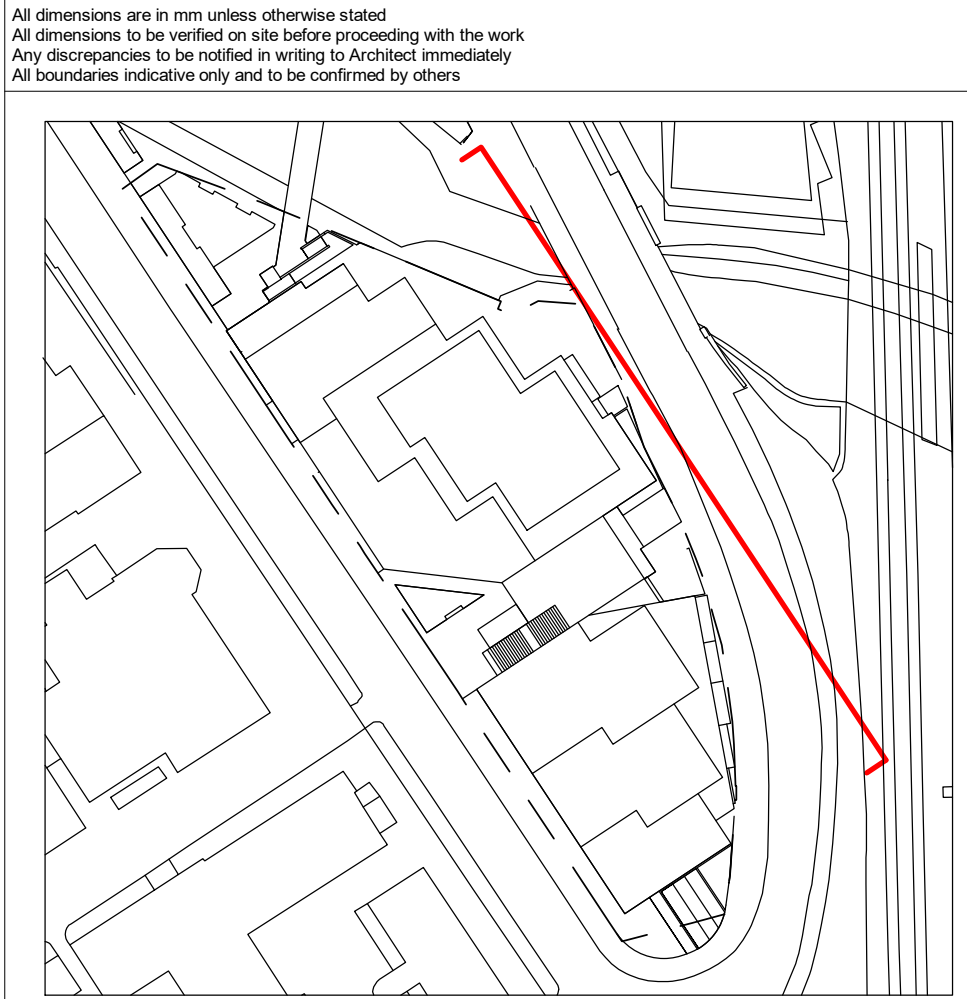

-	21.09.20	Issued to London Borough of Camden.	DH
REV	DATE	NOTES	INT

PLANNING

HUTCHINSON & PARTNERS

3.14 The Record Hall, 16-16A Baldwin's Garden, London, EC1N 7RJ
t. 020 3176 8192 e. info@hutchinsonandpartners.com
w. www.hutchinsonandpartners.com

JOB TITLE
Stanley Sidings, 101 Camley Street, Camden

DRAWING TITLE / LOCATION
EXISTING ROOF LAYOUT - NE ELEVATION

DRAWN BY DH	CHECKED LOG	SCALE 1:200 @ A1 / 1:400 @ A3	STATUS PLANNING
----------------	----------------	----------------------------------	--------------------

PROJECT 16022	DRAWING NO 01 AP 0030 009	REVISION -
------------------	------------------------------	---------------

CLIENT

