



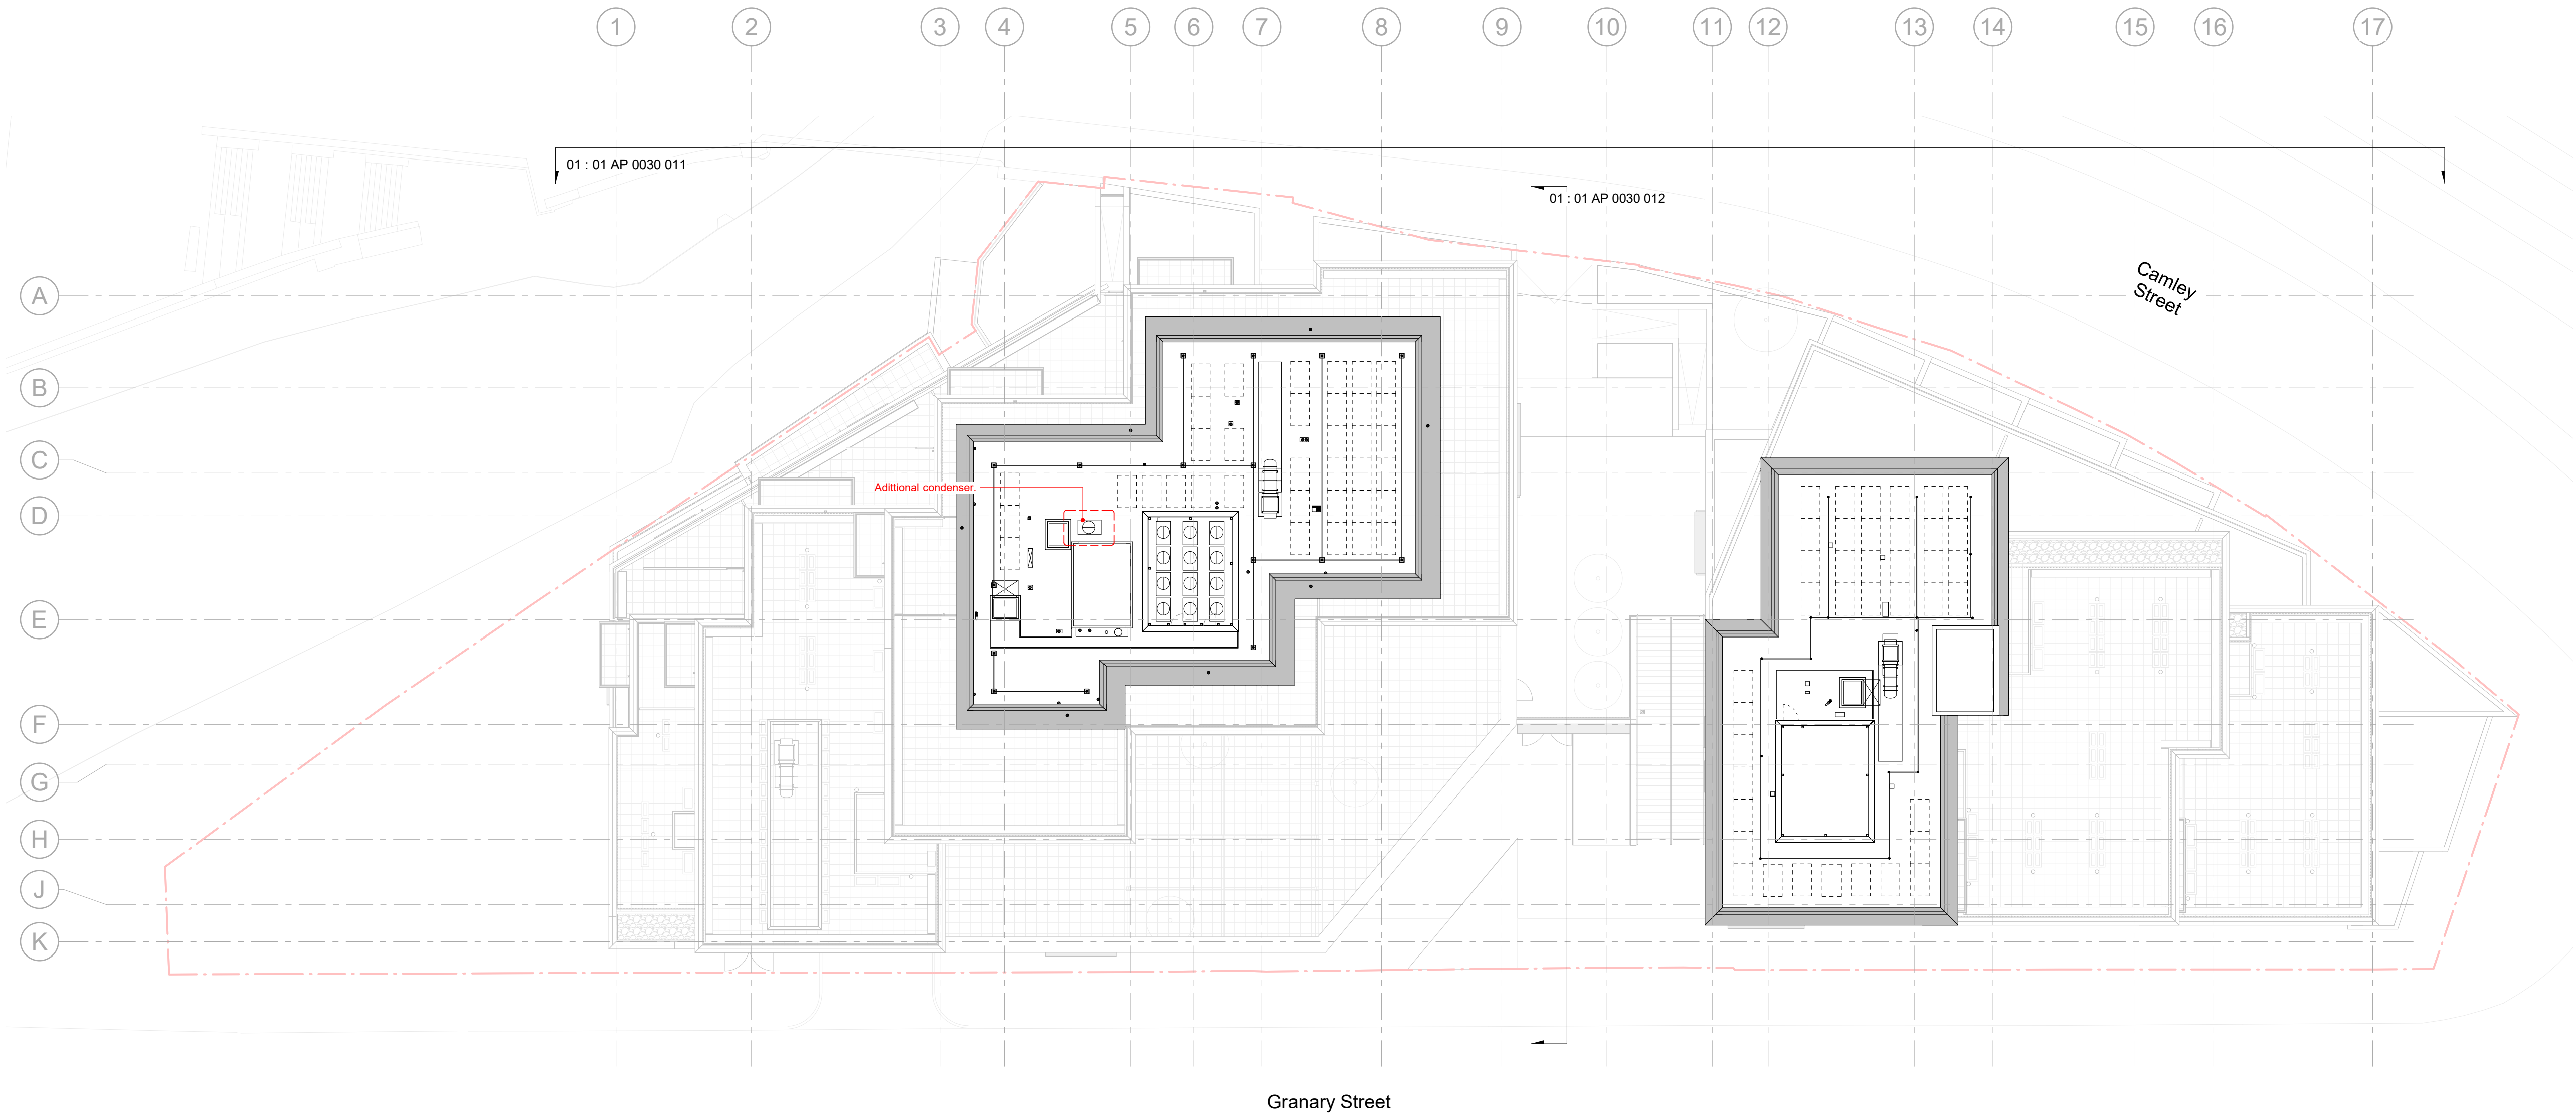

01 - Proposed Roof Level Services Layout

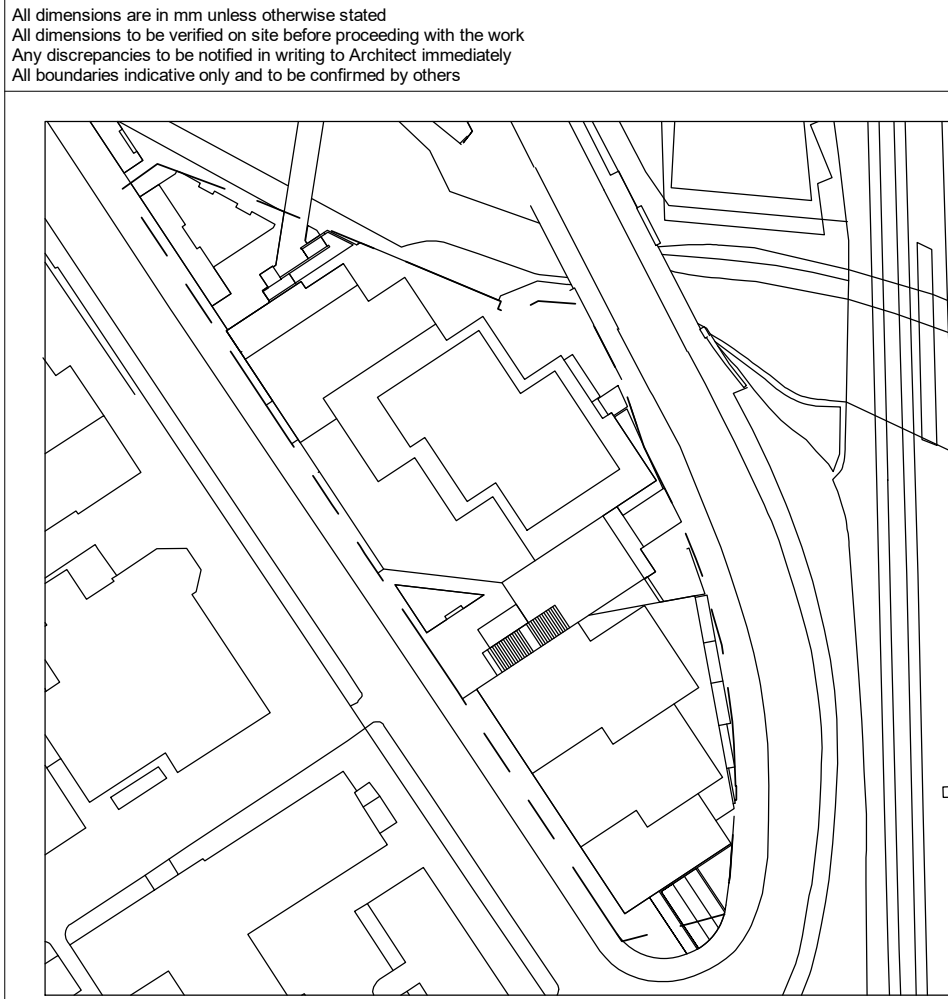

-	21.09.20	Issued to London Borough of Camden.	DH
REV	DATE	NOTES	INT

PLANNING

HUTCHINSON & PARTNERS

3.14 The Record Hall, 16-16A Baldwin's Garden, London, EC1N 7RJ
T. 020 3176 8192 e. info@hutchinsonandpartners.com
w. www.hutchinsonandpartners.com

JOB TITLE
Stanley Sidings, 101 Camley Street, Camden

DRAWING TITLE / LOCATION
PROPOSED GA ROOF LEVEL LAYOUT

DRAWN BY	CHECKED	SCALE	STATUS
DH	LOG	1:200 @ A1 / 1:400 @ A3	PLANNING

PROJECT	DRAWING NO	REVISION
16022	01 AP 0010 020	-

CLIENT



© 2018 HUTCHINSON & PARTNERS Limited