
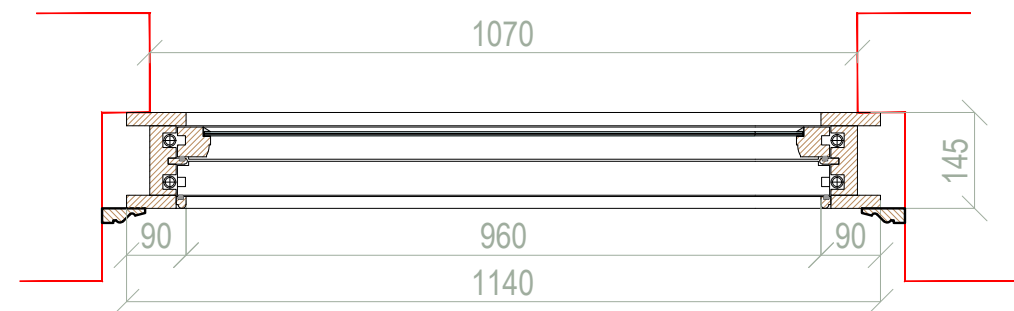
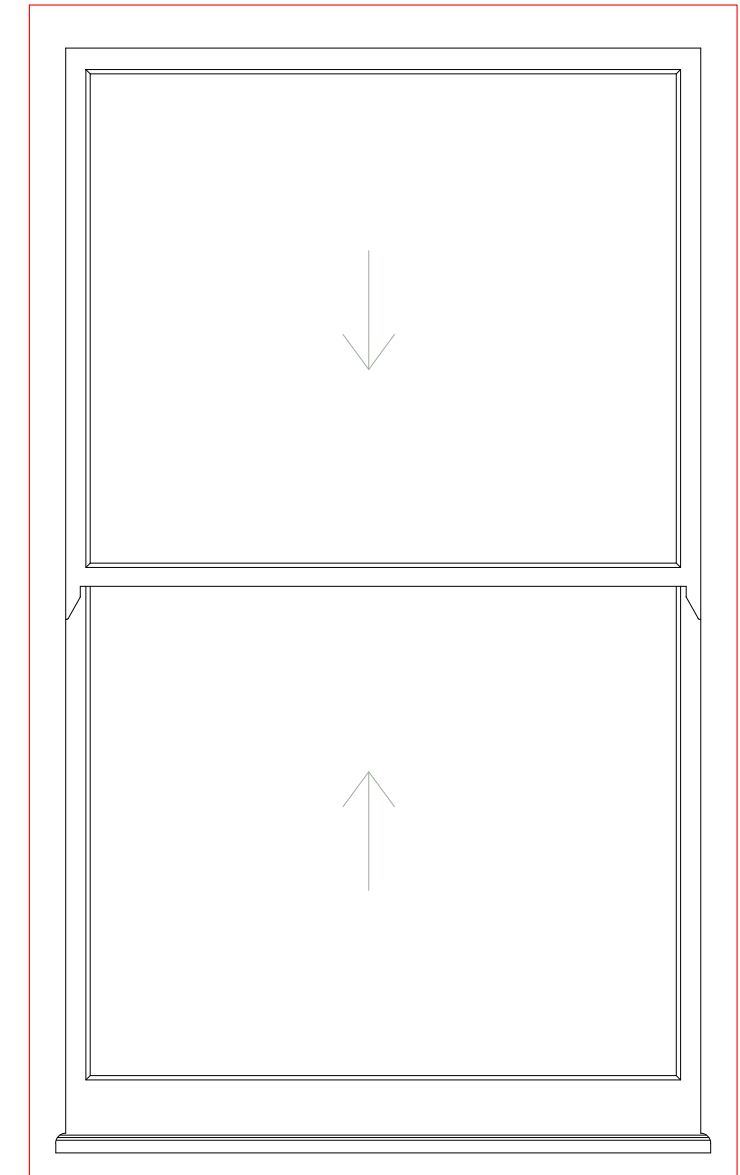
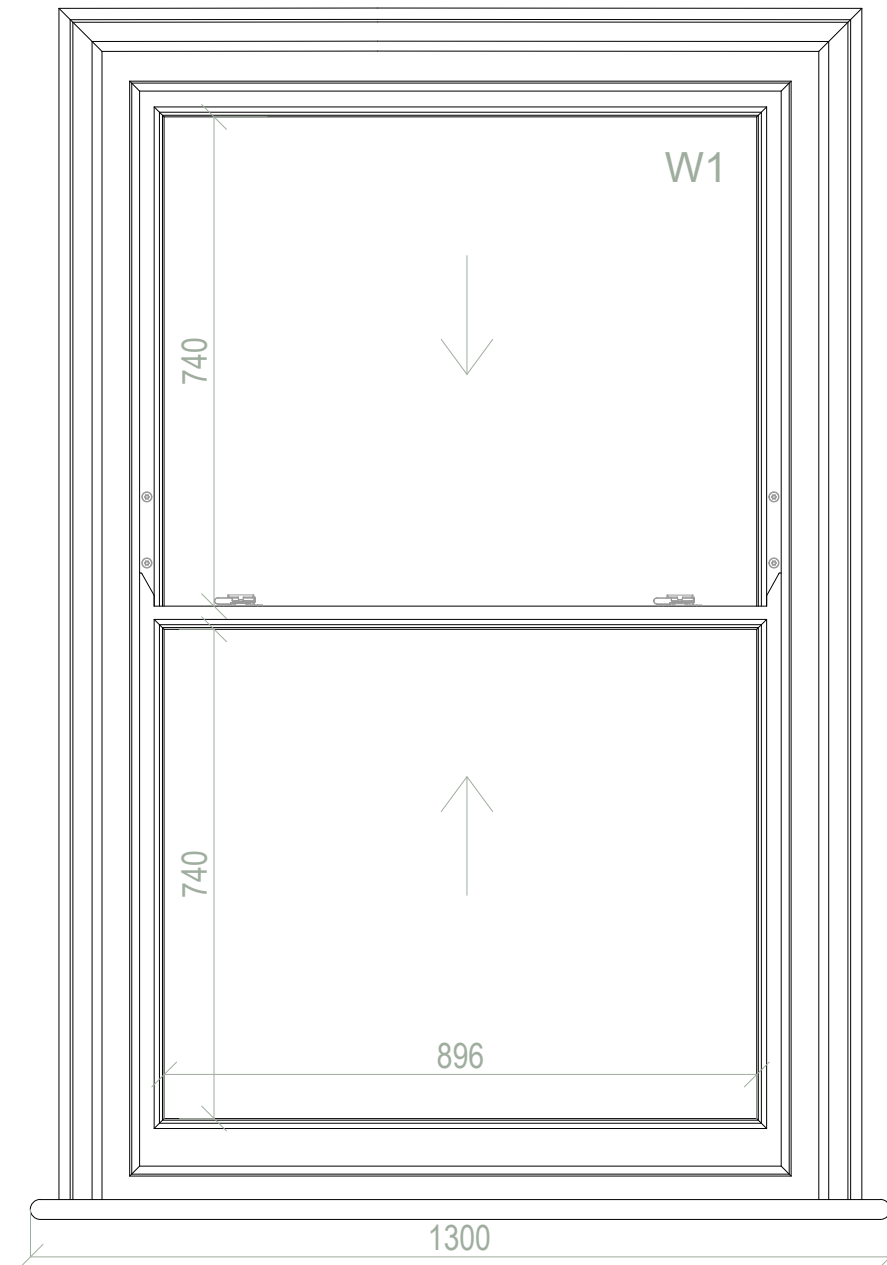


VIEW FROM THE INSIDE

VIEW FROM THE OUTSIDE

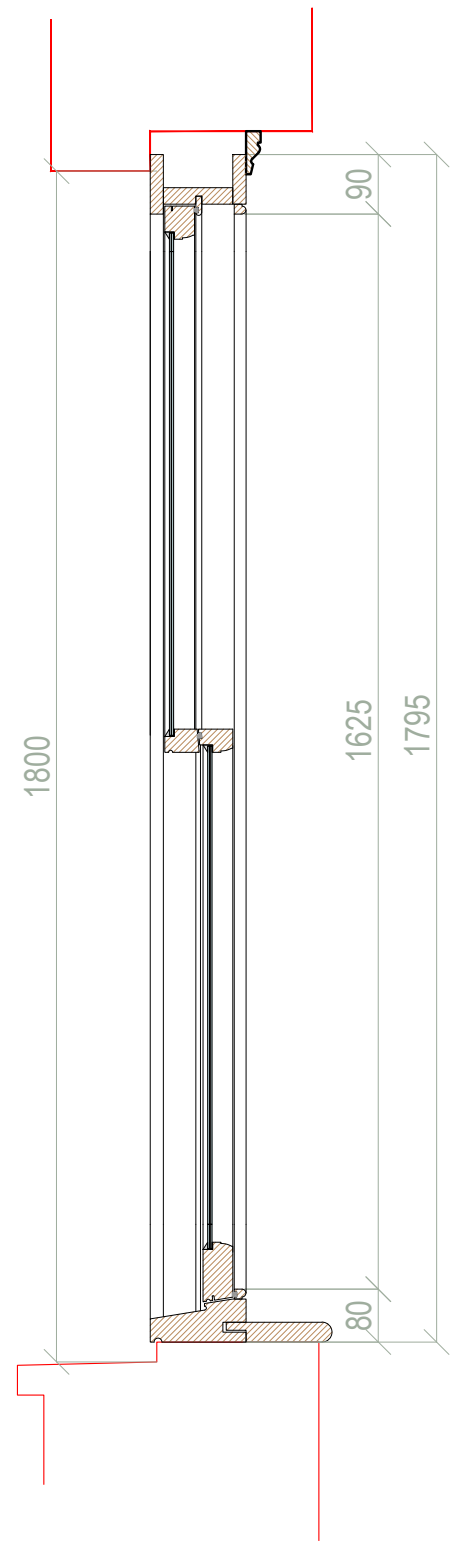

SPRING ASSISTED SASH WINDOW - Kitchen (rear)

GLAZING: Single glazed.

PAINT: White



AYRTON
WINDOWS & DOORS

AYRTON WINDOWS & DOORS
The Showroom 406-408 Merton Road, SW18 5AD, Wandsworth
Tel-(020)-8877-8920
e-mail-enquiries@ayrtonbespoke.co.uk

ALL DIMENSIONS TO BE CHECKED ON SITE BEFORE COMMENCING WORK. NO DIMENSIONS TO BE SCALED FROM THIS DRAWING.
If this drawing or any part thereof is used for any purpose other than assessing the design and/or specification of Ayrton Bespoke Ltd without the express written permission of Ayrton Bespoke Ltd, a fee will be charged being the actual cost of production of the drawing or its value to the user, whichever is the greater.

Project 10058 - Jin Wang

Drawn By Mindaugas Kazeva

Scale 1:10 @ A3





Element Sash window

Date 15/10/2019

Chkd By ----

VIEW FROM THE INSIDE

VIEW FROM THE OUTSIDE

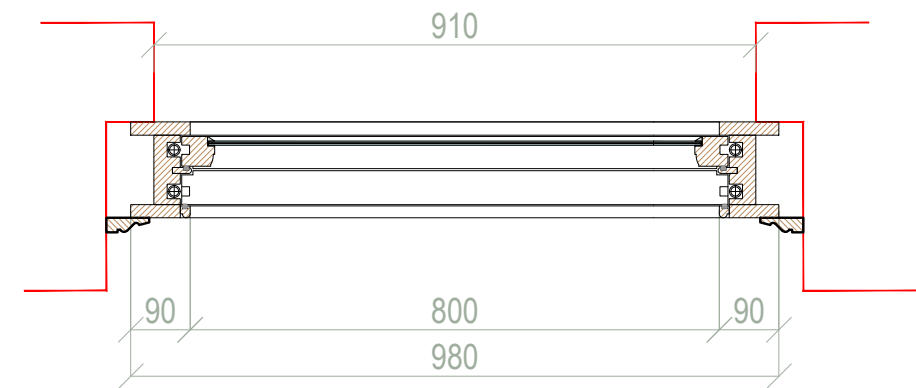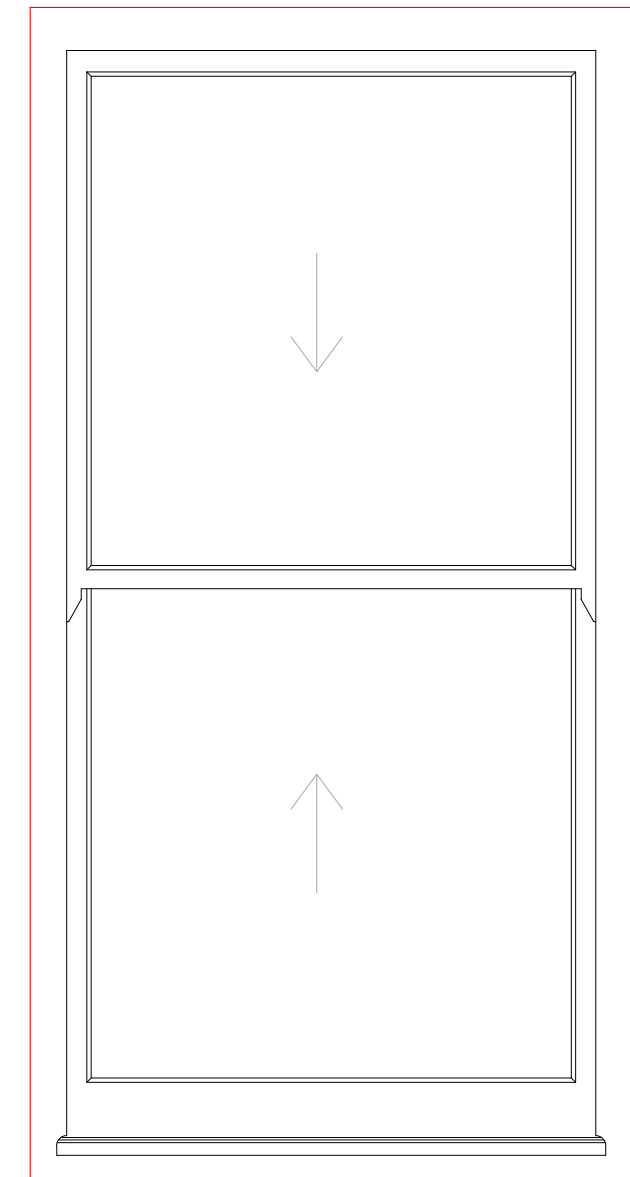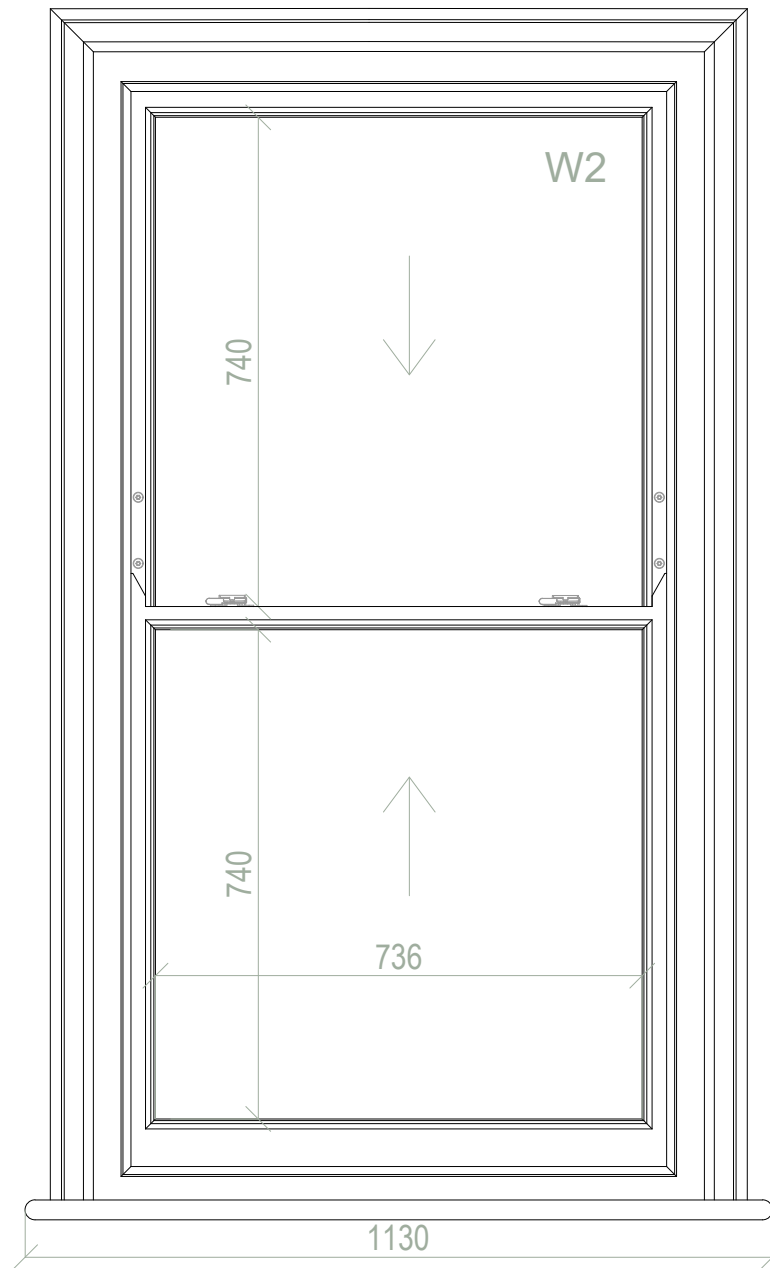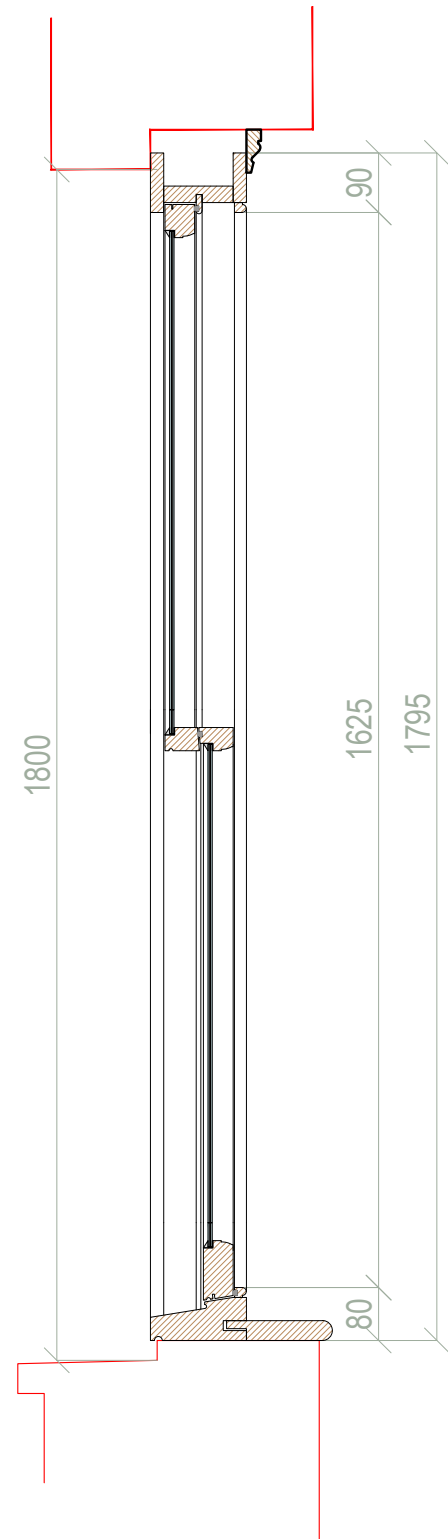

SPRING ASSISTED SASH WINDOW - Kitchen (rear)

GLAZING: Single glazed.

PAINT: White



AYRTON
WINDOWS & DOORS

AYRTON WINDOWS & DOORS
The Showroom 406-408 Merton Road, SW18 5AD, Wandsworth
Tel-(020)-8877-8920
e-mail-enquiries@ayrtonbespoke.co.uk

ALL DIMENSIONS TO BE CHECKED ON SITE BEFORE COMMENCING WORK. NO DIMENSIONS TO BE SCALED FROM THIS DRAWING.
If this drawing or any part thereof is used for any purpose other than assessing the design and/or specification of Ayrton Bespoke Ltd without the express written permission of Ayrton Bespoke Ltd, a fee will be charged being the actual cost of production of the drawing or its value to the user, whichever is the greater.

Project 10058 - Jin Wang

Drawn By Mindaugas Kazeva

Scale 1:10 @ A3





Element Sash window

Date 15/10/2019

Chkd By ---

VIEW FROM THE INSIDE

VIEW FROM THE OUTSIDE

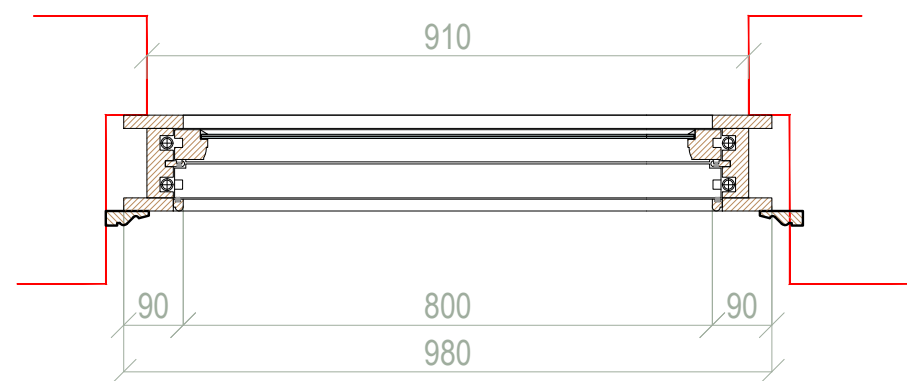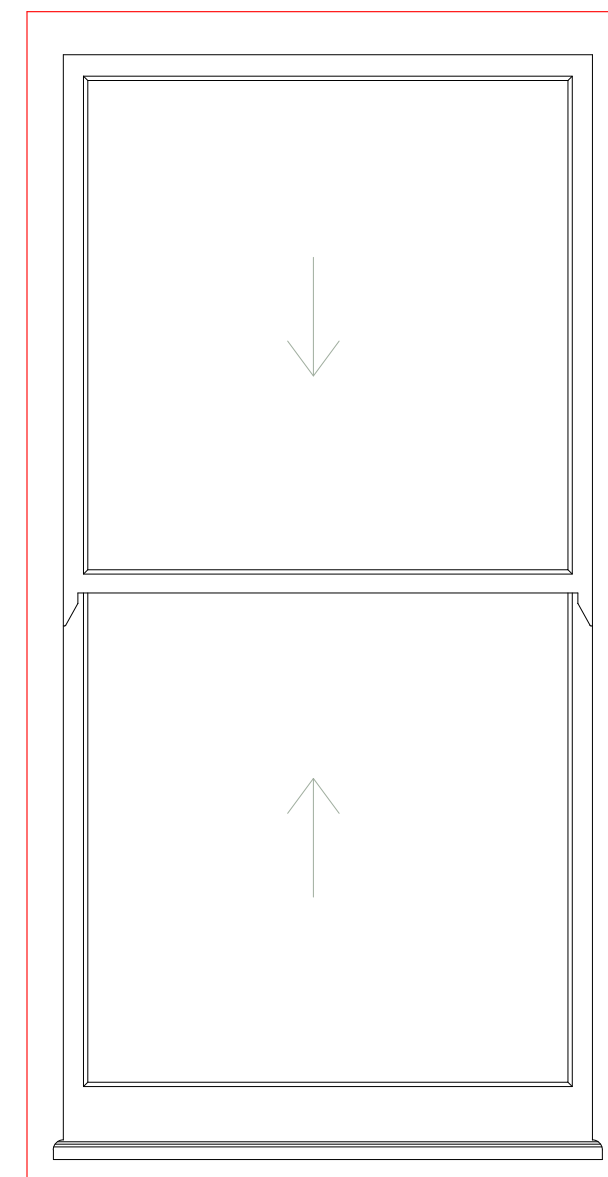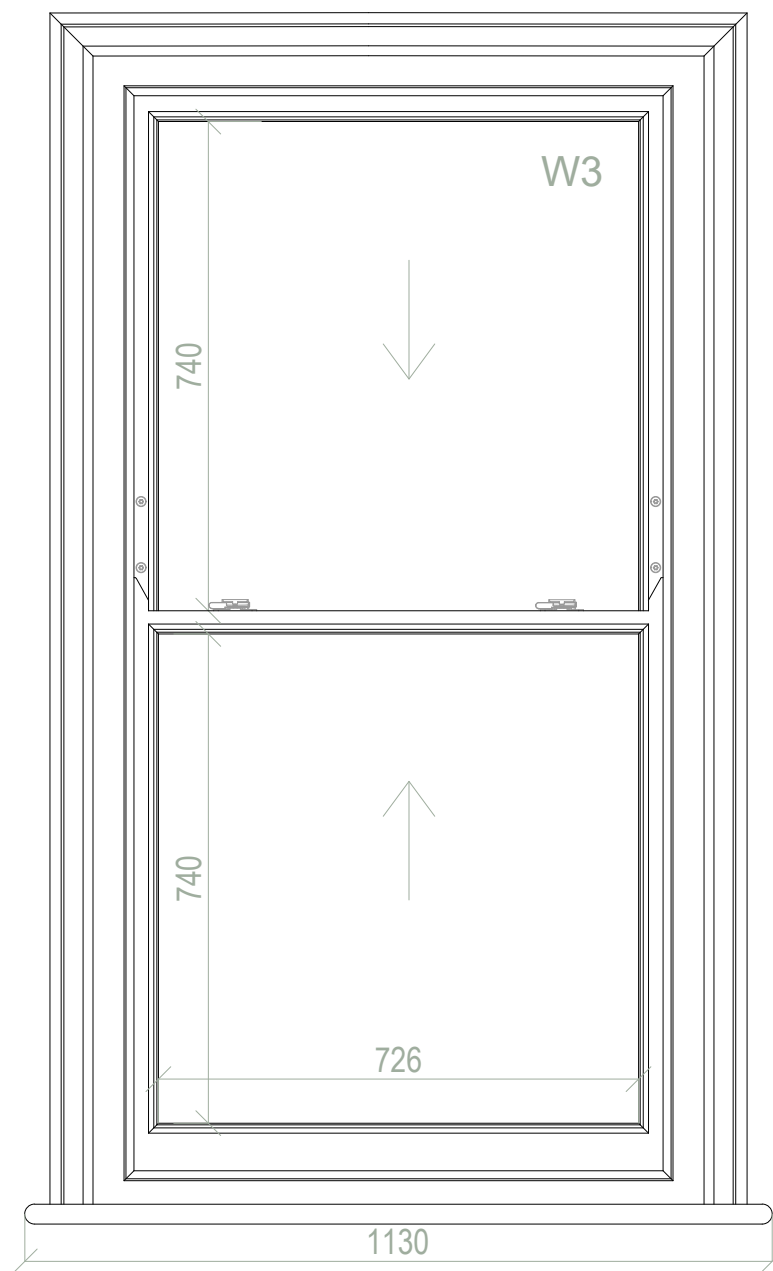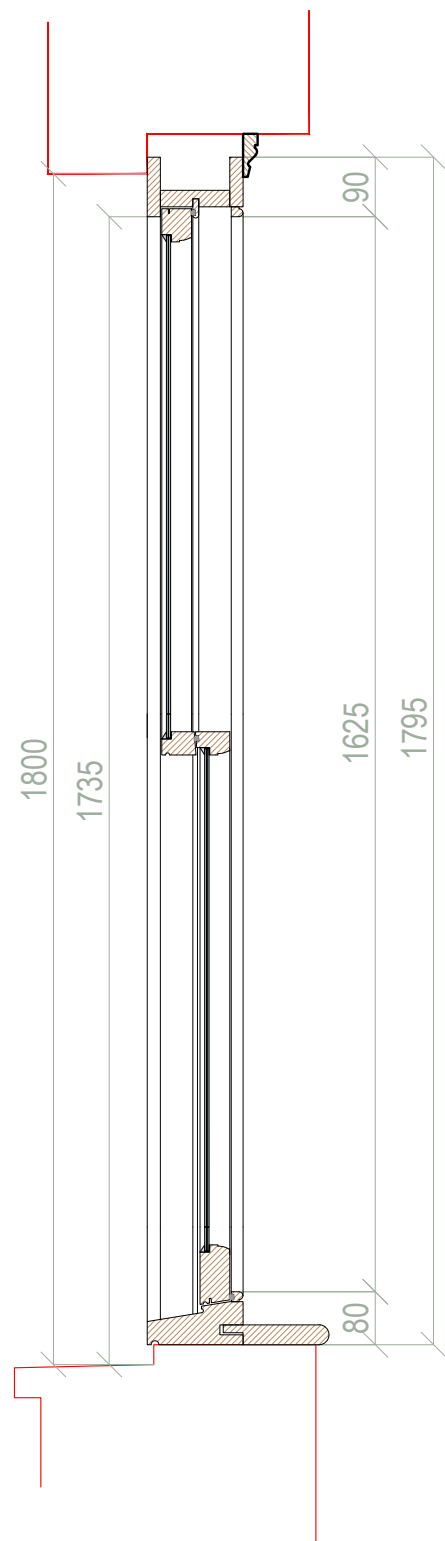

SPRING ASSISTED SASH WINDOW - Lounge (rear)

GLAZING: Single glazed.

PAINT: White



AYRTON
WINDOWS & DOORS

AYRTON WINDOWS & DOORS
The Showroom 406-408 Merton Road, SW18 5AD, Wandsworth
Tel-(020)-8877-8920
e-mail-enquiries@ayrtonbespoke.co.uk

ALL DIMENSIONS TO BE CHECKED ON SITE BEFORE COMMENCING WORK. NO DIMENSIONS TO BE SCALED FROM THIS DRAWING.
If this drawing or any part thereof is used for any purpose other than assessing the design and/or specification of Ayrton Bespoke Ltd without the express written permission of Ayrton Bespoke Ltd, a fee will be charged being the actual cost of production of the drawing or its value to the user, whichever is the greater.

Project 10058 - Jin Wang

Drawn By Mindaugas Kazeva

Scale 1:10 @ A3





Element Sash window

Date 15/10/2019

Chkd By ---

VIEW FROM THE INSIDE


VIEW FROM THE OUTSIDE

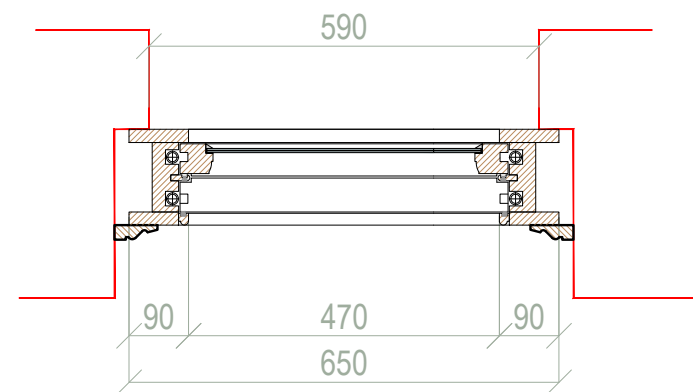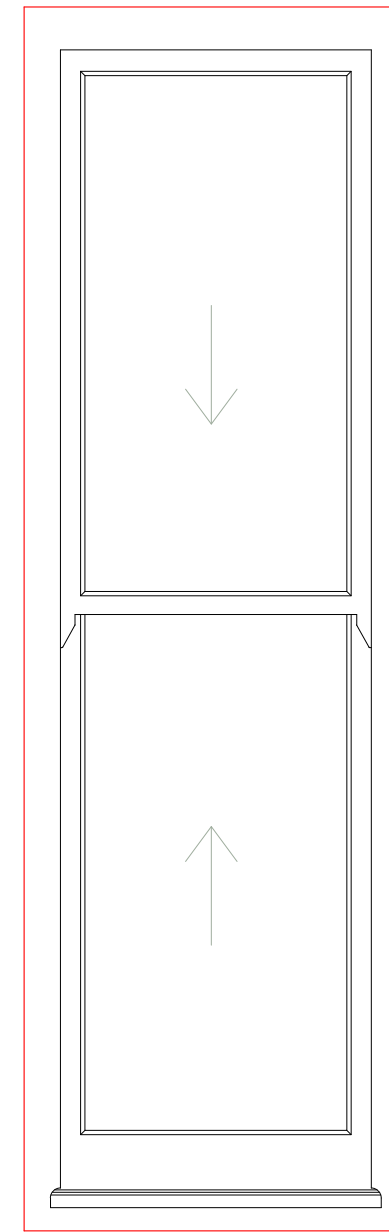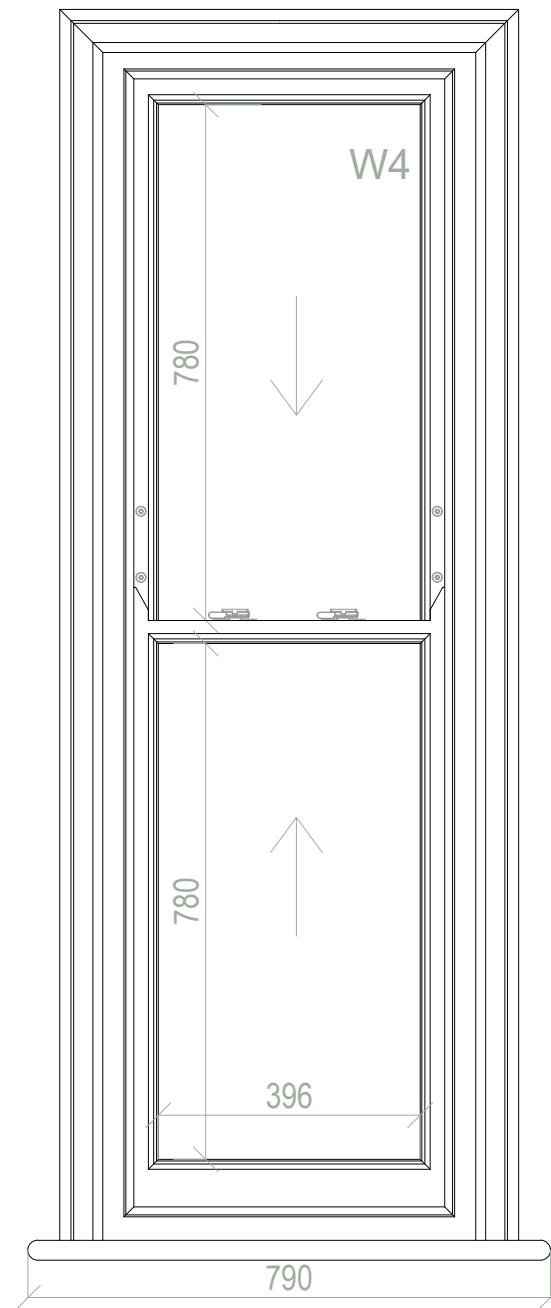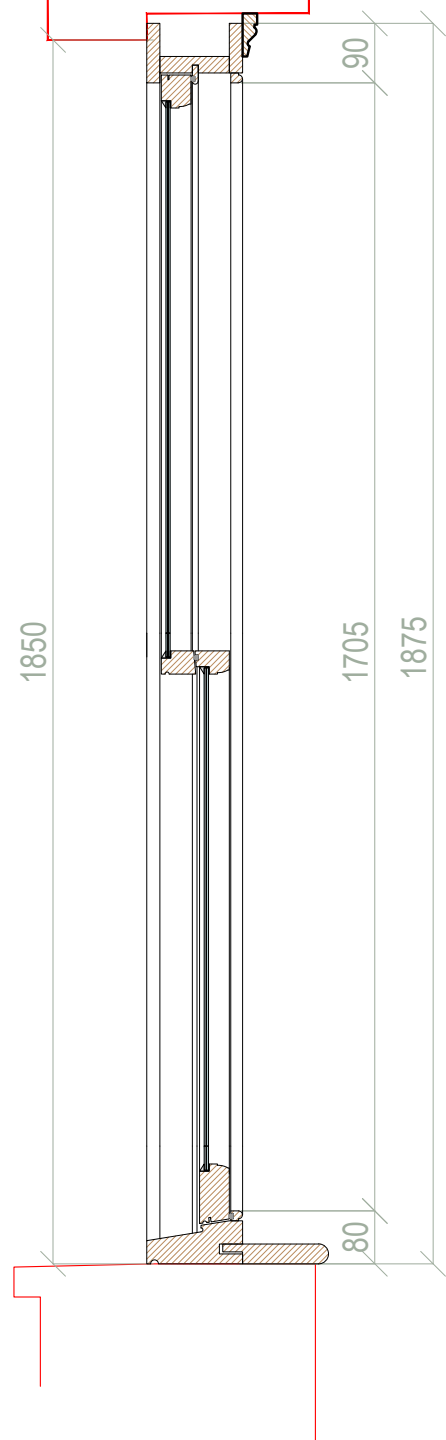

SPRING ASSISTED SASH WINDOW - Lounge (rear)

GLAZING: Single glazed.

PAINT: White

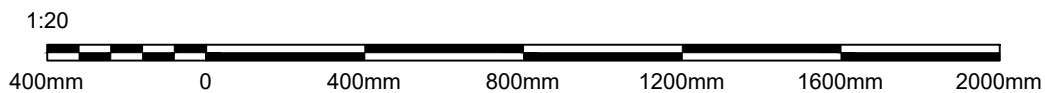

AYRTON
WINDOWS & DOORS

AYRTON WINDOWS & DOORS
The Showroom 406-408 Merton Road, SW18 5AD, Wandsworth
Tel-(020)-8877-8920
e-mail-enquiries@ayrtonbespoke.co.uk

ALL DIMENSIONS TO BE CHECKED ON SITE BEFORE COMMENCING WORK. NO DIMENSIONS TO BE SCALED FROM THIS DRAWING.
If this drawing or any part thereof is used for any purpose other than assessing the design and/or specification of Ayrton Bespoke Ltd without the express written permission of Ayrton Bespoke Ltd, a fee will be charged being the actual cost of production of the drawing or its value to the user, whichever is the greater.

Project 10058 - Jin Wang


Drawn By Mindaugas Kazeva

Scale 1:10 @ A3


Element Sash window

Date 15/10/2019


Chkd By ----

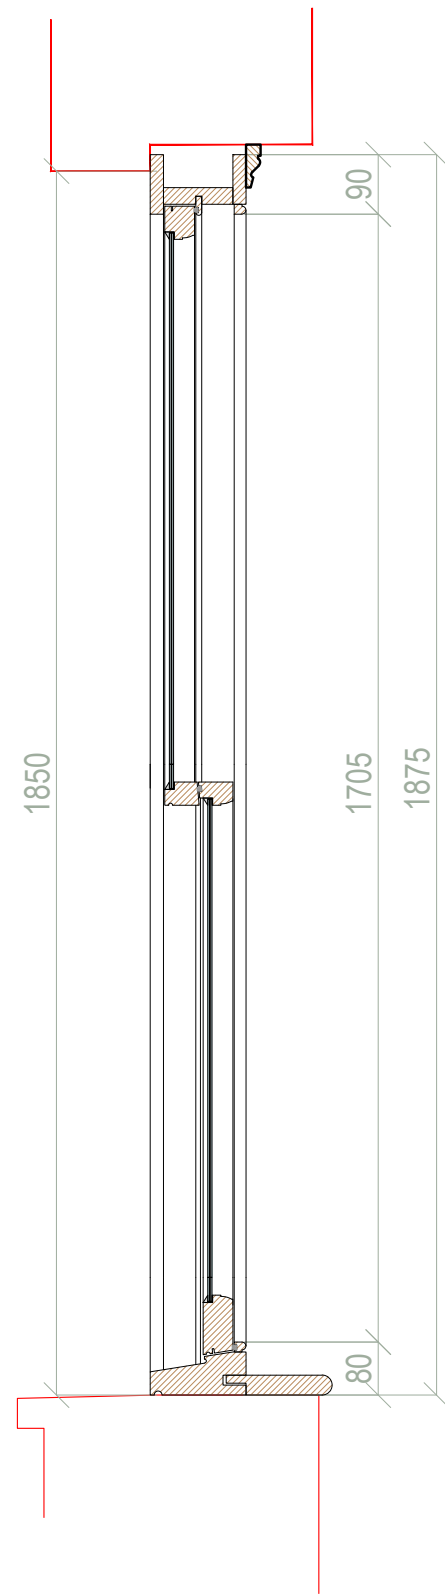

VIEW FROM THE INSIDE

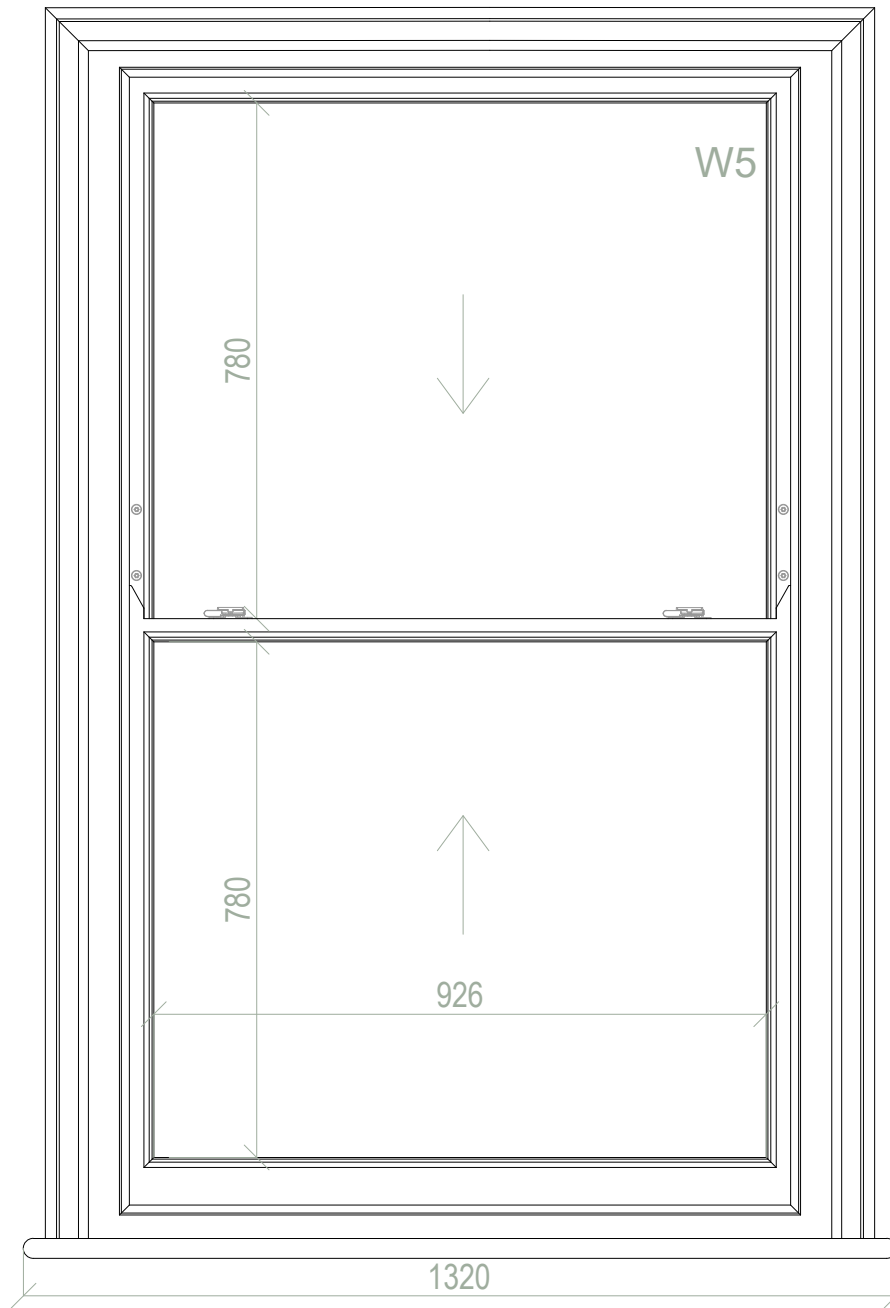


VIEW FROM THE OUTSIDE

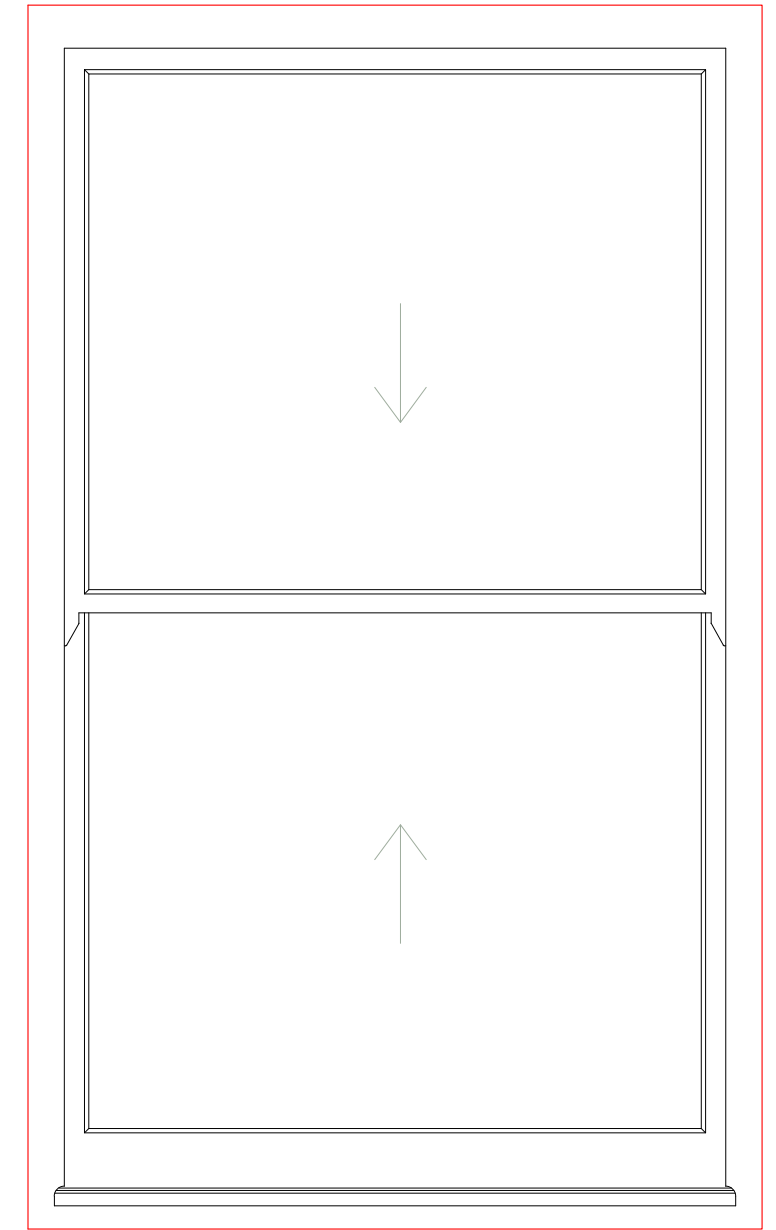

SPRING ASSISTED SASH WINDOW - Lounge (rear)

GLAZING: Single glazed.
 PAINT: White

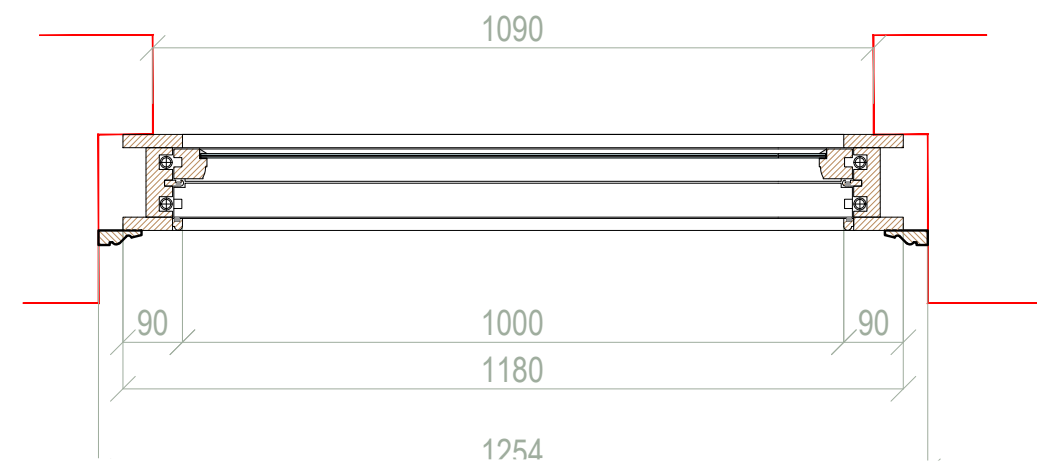

AYRTON
 WINDOWS & DOORS

AYRTON WINDOWS & DOORS
 The Showroom 406-408 Merton Road, SW18 5AD, Wandsworth
 Tel-(020)-8877-8920
 e-mail-enquiries@ayrtonbespoke.co.uk

ALL DIMENSIONS TO BE CHECKED ON SITE BEFORE COMMENCING WORK. NO DIMENSIONS TO BE SCALED FROM THIS DRAWING.
 If this drawing or any part thereof is used for any purpose other than assessing the design and/or specification of Ayrton Bespoke Ltd without the express written permission of Ayrton Bespoke Ltd, a fee will be charged being the actual cost of production of the drawing or its value to the user, whichever is the greater.

Project 10058 - Jin Wang


Drawn By Mindaugas Kazeva

Scale 1:10 @ A3

Element Sash window




Date 15/10/2019

Chkd By ---

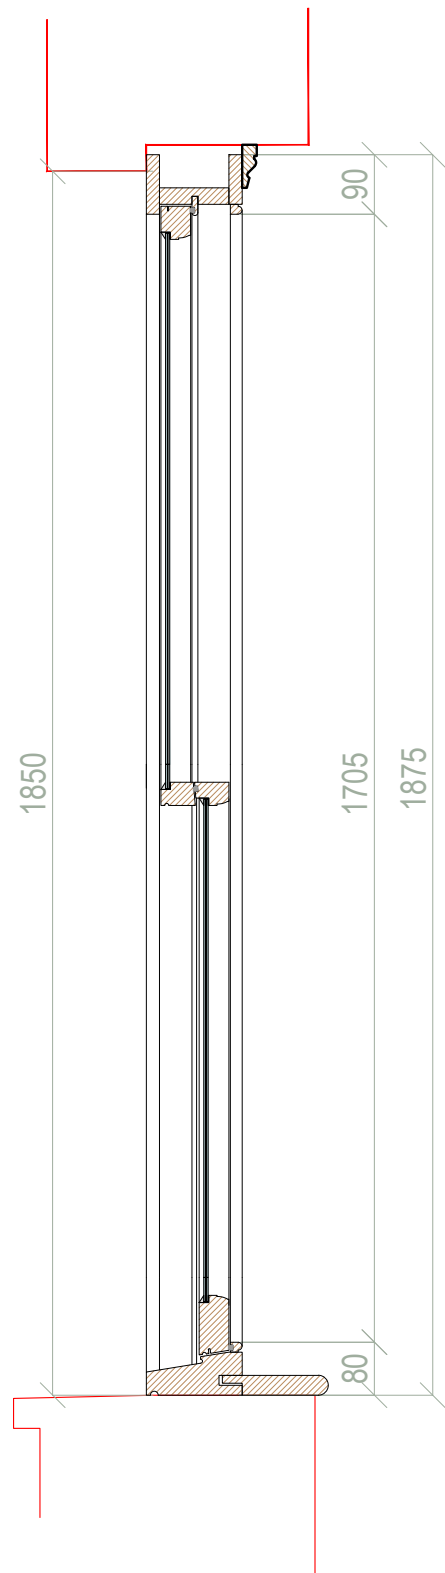

VIEW FROM THE INSIDE

VIEW FROM THE OUTSIDE

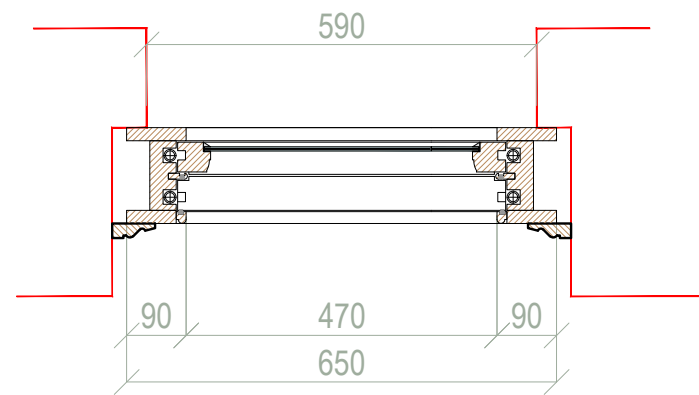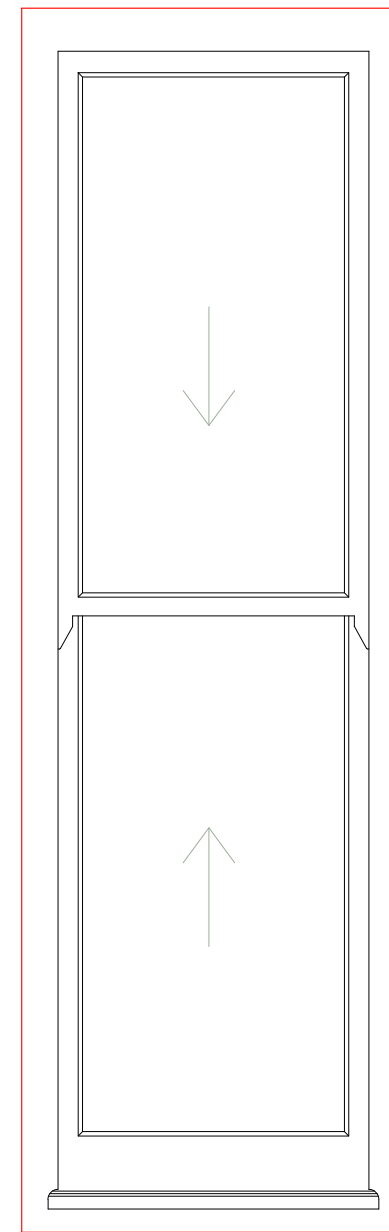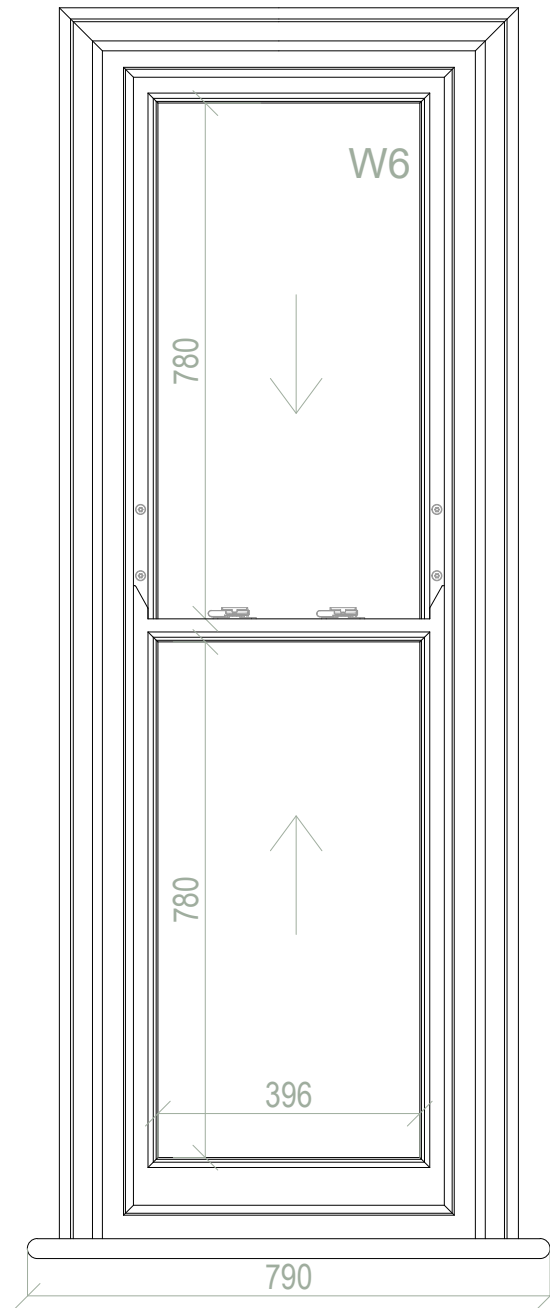

SPRING ASSISTED SASH WINDOW - Lounge (rear)

GLAZING: Single glazed.

PAINT: White



AYRTON
WINDOWS & DOORS

AYRTON WINDOWS & DOORS
The Showroom 406-408 Merton Road, SW18 5AD, Wandsworth
Tel-(020)-8877-8920
e-mail-enquiries@ayrtonbespoke.co.uk

ALL DIMENSIONS TO BE CHECKED ON SITE BEFORE COMMENCING WORK. NO DIMENSIONS TO BE SCALED FROM THIS DRAWING.
If this drawing or any part thereof is used for any purpose other than assessing the design and/or specification of Ayrton Bespoke Ltd without the express written permission of Ayrton Bespoke Ltd, a fee will be charged being the actual cost of production of the drawing or its value to the user, whichever is the greater.

Project 10058 - Jin Wang


Drawn By Mindaugas Kazeva

Scale 1:10 @ A3


Element Sash window

Date 15/10/2019


Chkd By ----

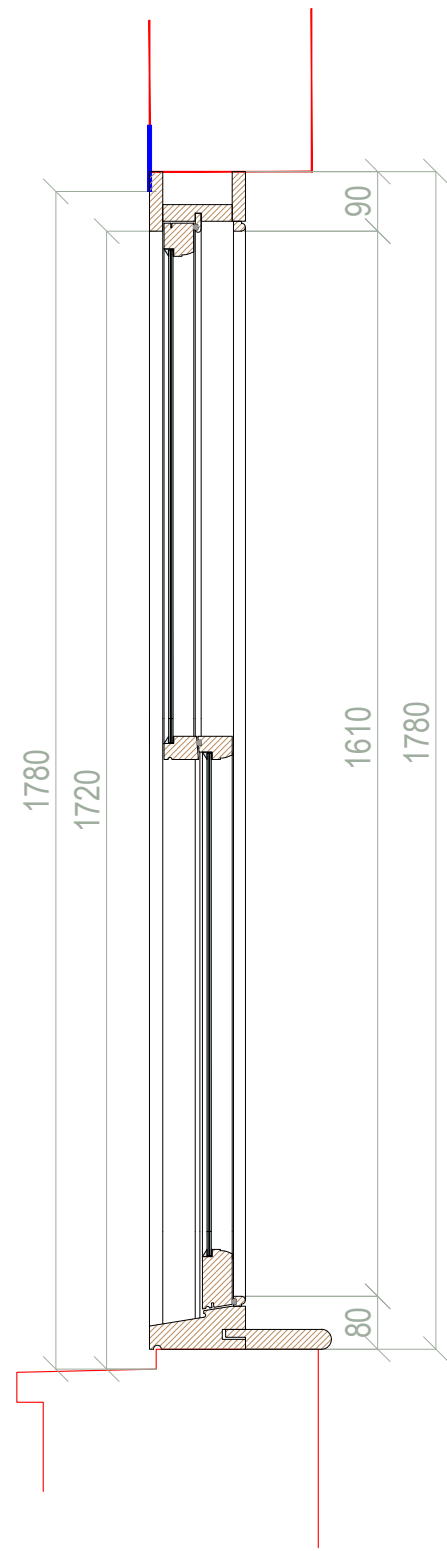

VIEW FROM THE INSIDE

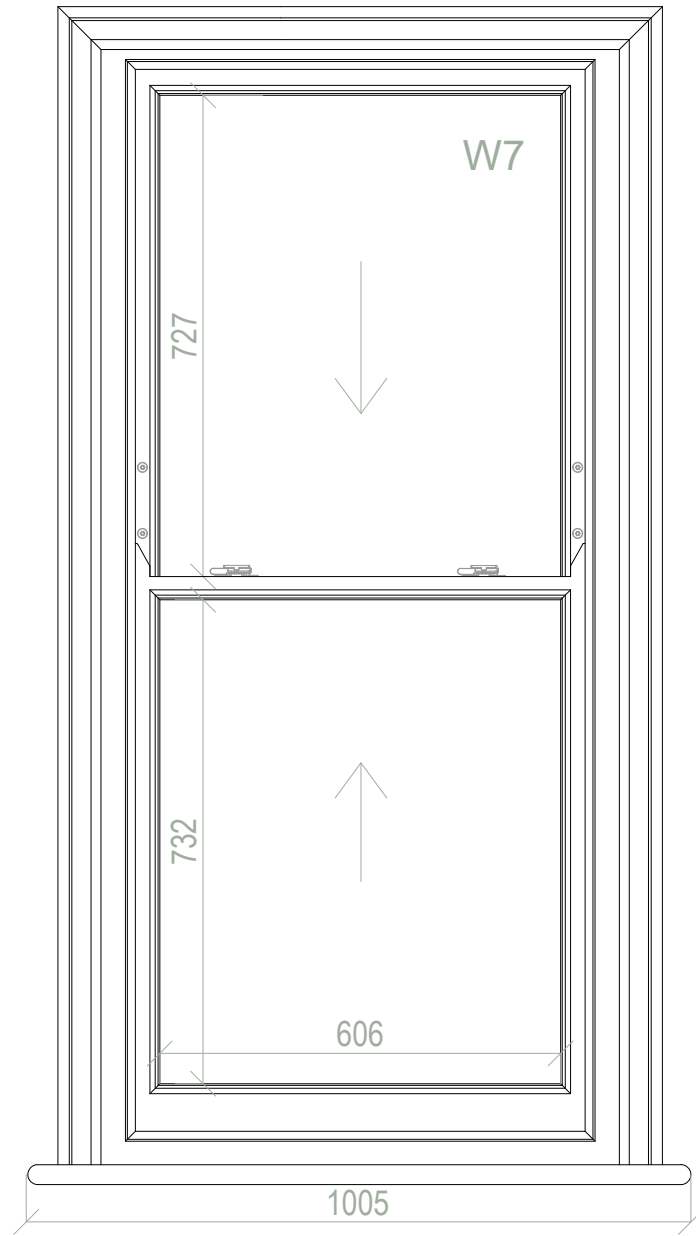

VIEW FROM THE OUTSIDE

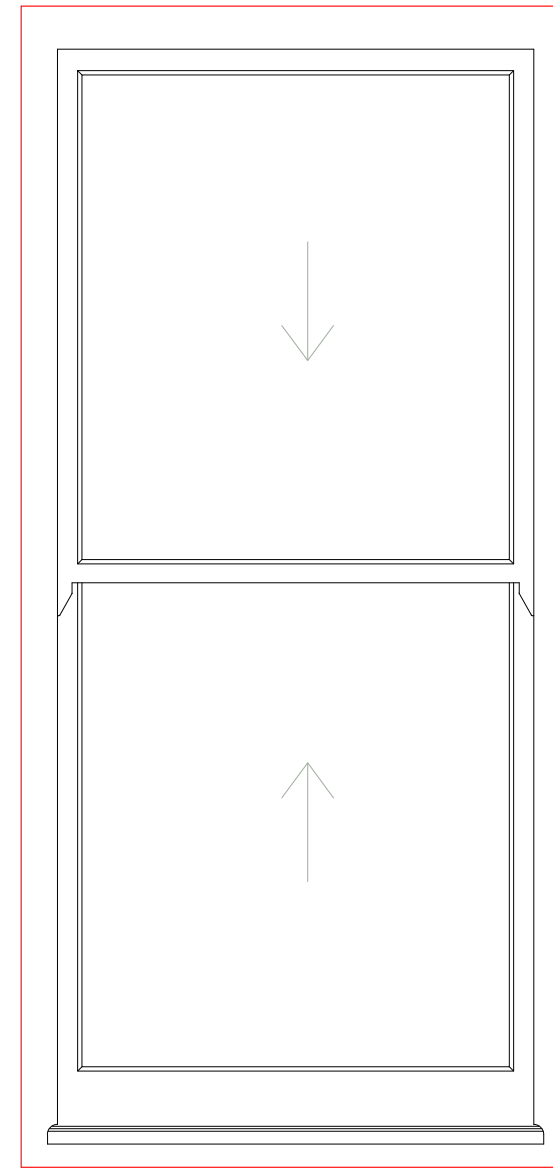

SPRING ASSISTED SASH WINDOW - M. Bedroom (front)

GLAZING: Single glazed.

PAINT: White



AYRTON
WINDOWS & DOORS

AYRTON WINDOWS & DOORS
The Showroom 406-408 Merton Road, SW18 5AD, Wandsworth
Tel-(020)-8877-8920
e-mail-enquiries@ayrtonbespoke.co.uk

ALL DIMENSIONS TO BE CHECKED ON SITE BEFORE COMMENCING WORK. NO DIMENSIONS TO BE SCALED FROM THIS DRAWING.
If this drawing or any part thereof is used for any purpose other than assessing the design and/or specification of Ayrton Bespoke Ltd without the express written permission of Ayrton Bespoke Ltd, a fee will be charged being the actual cost of production of the drawing or its value to the user, whichever is the greater.

Project 10058 - Jin Wang


Drawn By Mindaugas Kazeva

Scale 1:10 @ A3


Element Sash window

Date 15/10/2019



Chkd By ----

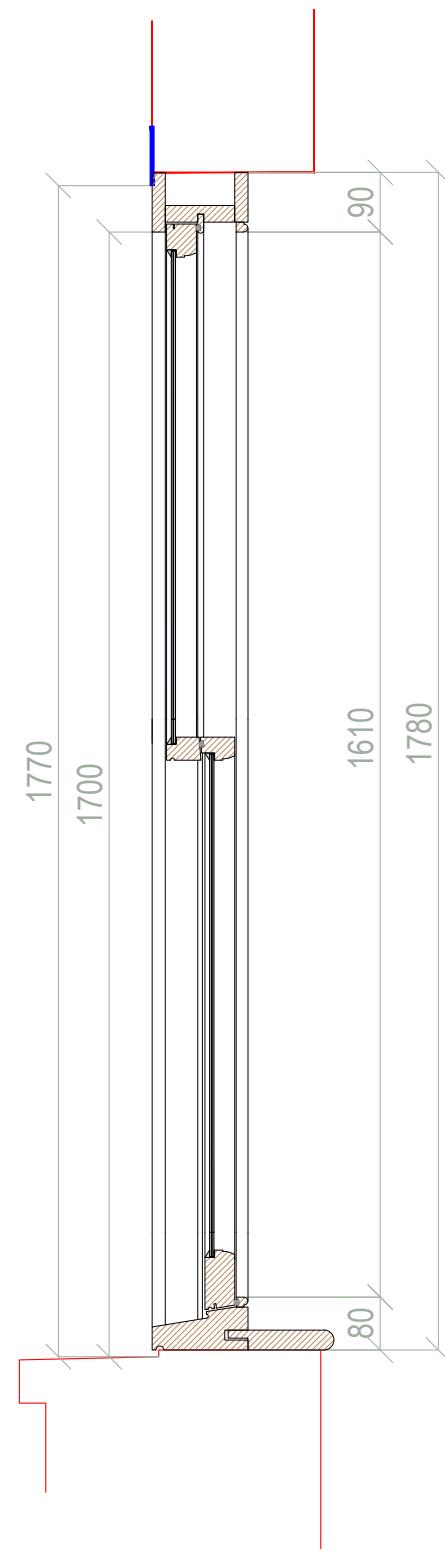

VIEW FROM THE INSIDE

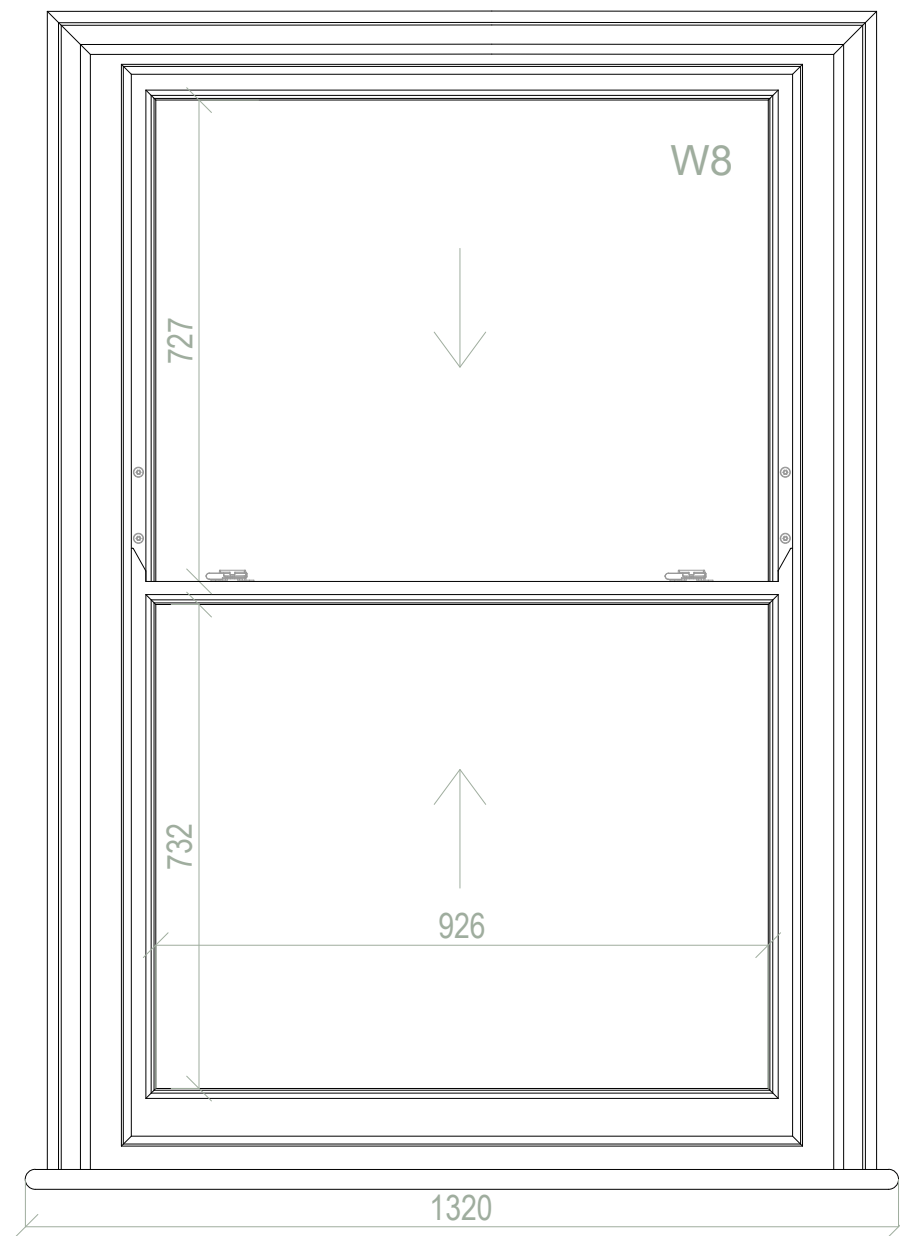

VIEW FROM THE OUTSIDE

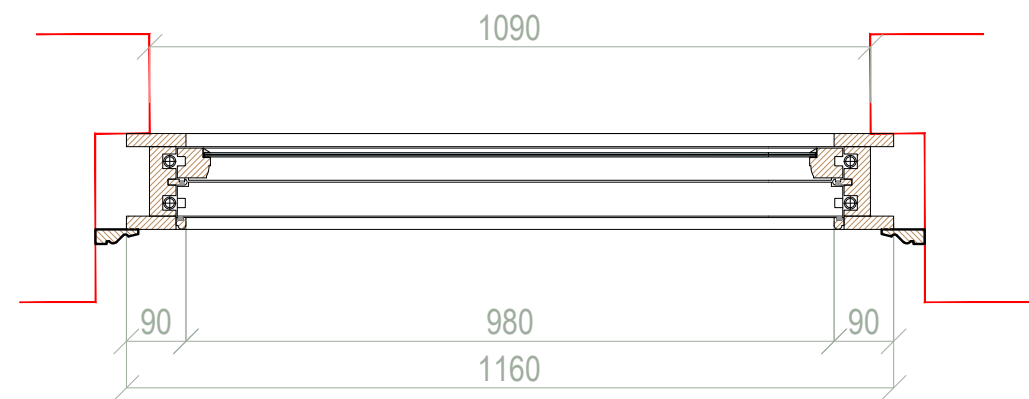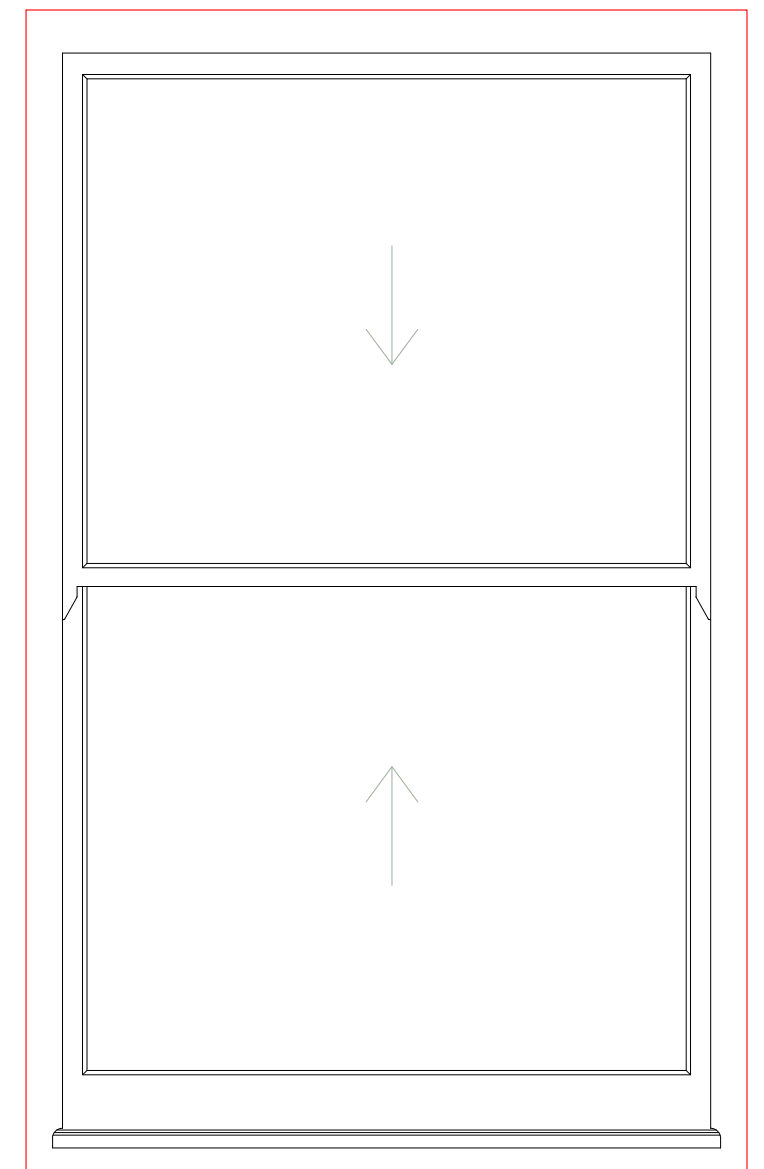

SPRING ASSISTED SASH WINDOW - M. Bedroom (front)

GLAZING: Single glazed.

PAINT: White



AYRTON
WINDOWS & DOORS

AYRTON WINDOWS & DOORS
The Showroom 406-408 Merton Road, SW18 5AD, Wandsworth
Tel-(020)-8877-8920
e-mail-enquiries@ayrtontbespoke.co.uk

ALL DIMENSIONS TO BE CHECKED ON SITE BEFORE COMMENCING WORK. NO DIMENSIONS TO BE SCALED FROM THIS DRAWING.
If this drawing or any part thereof is used for any purpose other than assessing the design and/or specification of Ayrton Bespoke Ltd without the express written permission of Ayrton Bespoke Ltd, a fee will be charged being the actual cost of production of the drawing or its value to the user, whichever is the greater.

Project 10058 - Jin Wang


Drawn By Mindaugas Kazeva

Scale 1:10 @ A3

Element Sash window



Date 15/10/2019

Chkd By ---

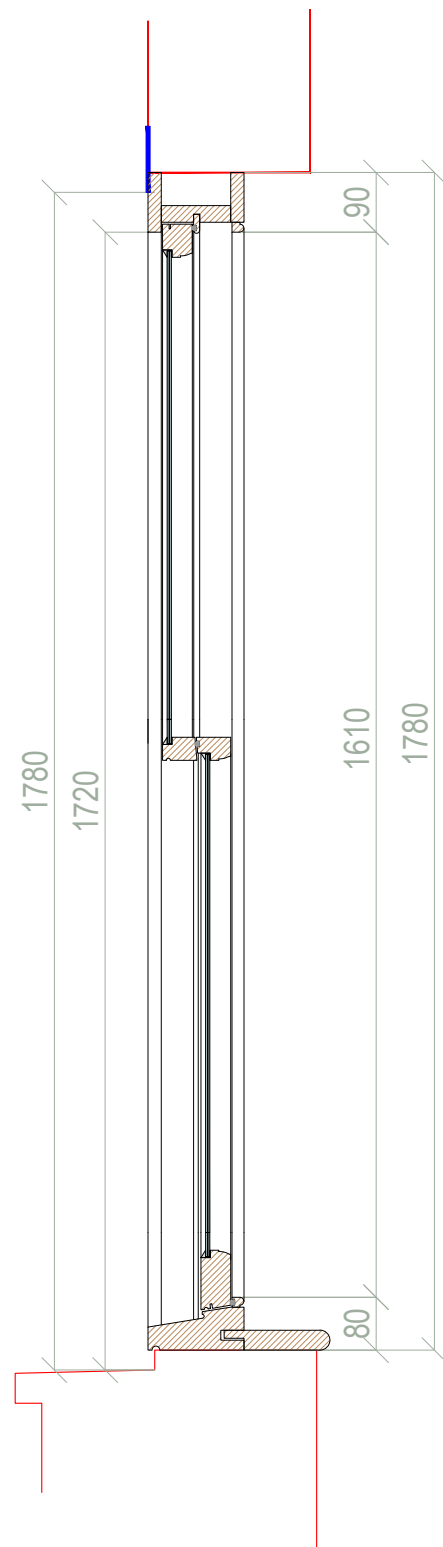

VIEW FROM THE INSIDE

VIEW FROM THE OUTSIDE

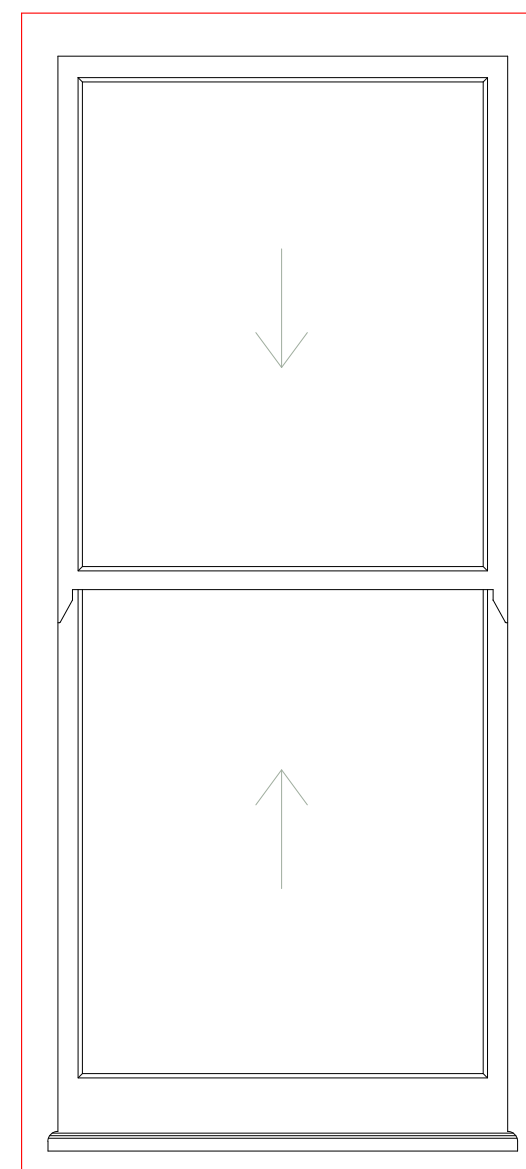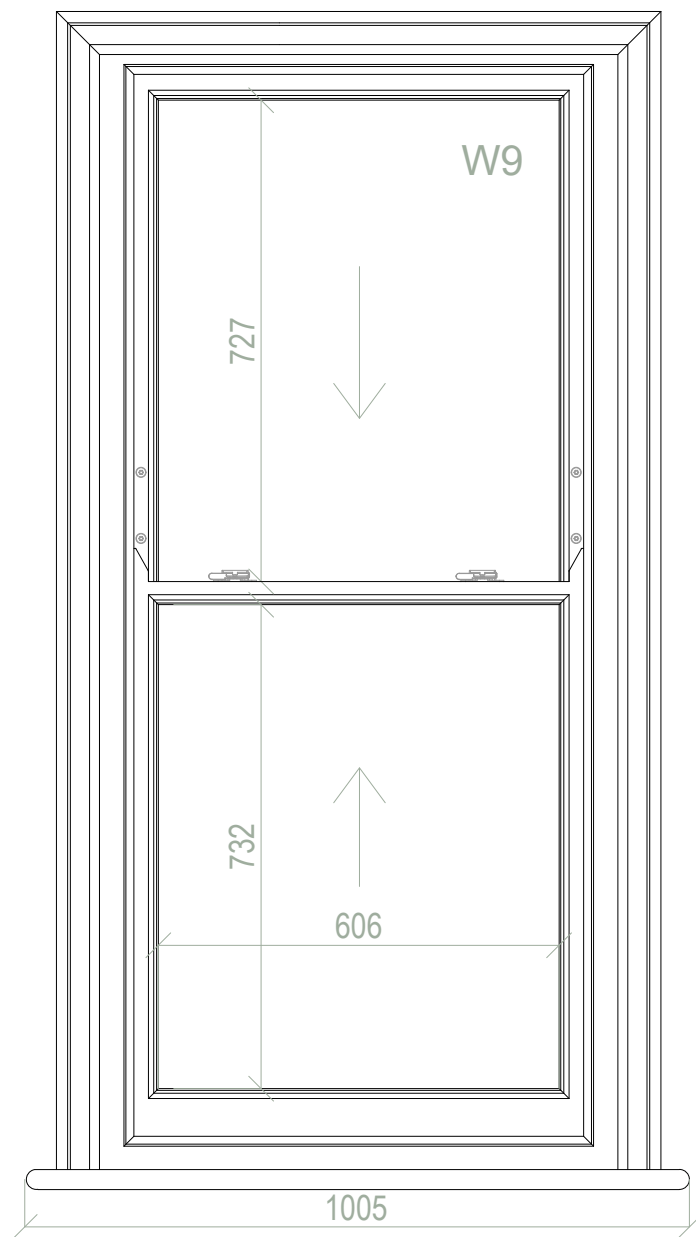

SPRING ASSISTED SASH WINDOW - M. Bedroom (front)

GLAZING: Single glazed.

PAINT: White



AYRTON
WINDOWS & DOORS

AYRTON WINDOWS & DOORS
The Showroom 406-408 Merton Road, SW18 5AD, Wandsworth
Tel-(020)-8877-8920
e-mail-enquiries@ayrtonbespoke.co.uk

ALL DIMENSIONS TO BE CHECKED ON SITE BEFORE COMMENCING WORK. NO DIMENSIONS TO BE SCALED FROM THIS DRAWING.
If this drawing or any part thereof is used for any purpose other than assessing the design and/or specification of Ayrton Bespoke Ltd without the express written permission of Ayrton Bespoke Ltd, a fee will be charged being the actual cost of production of the drawing or its value to the user, whichever is the greater.

Project 10058 - Jin Wang


Drawn By Mindaugas Kazeva

Scale 1:10 @ A3


Element Sash window

Date 15/10/2019


Chkd By ----

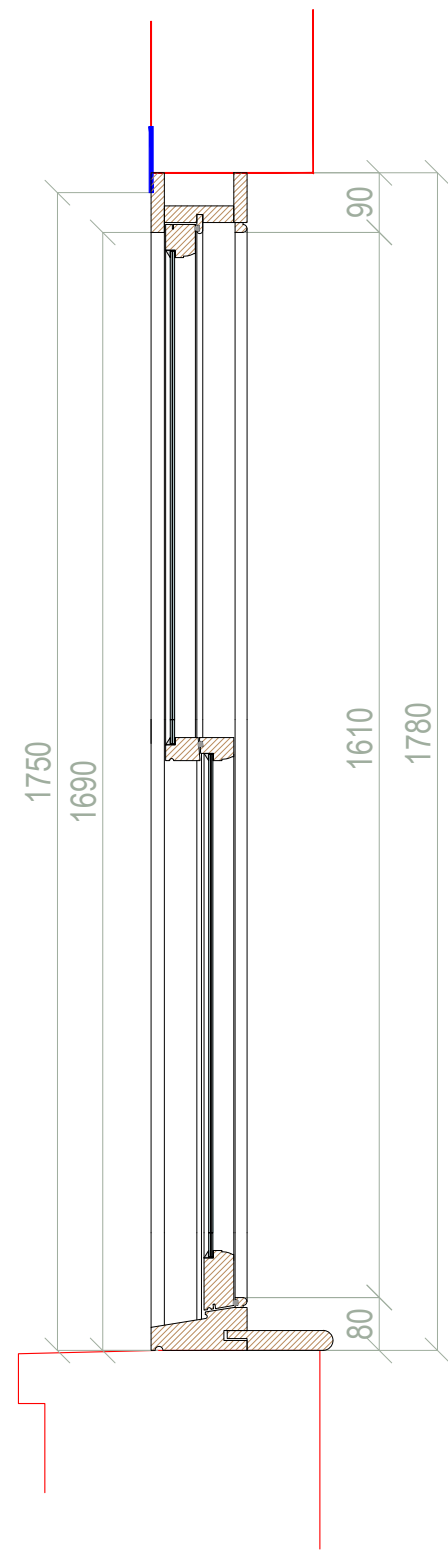

VIEW FROM THE INSIDE

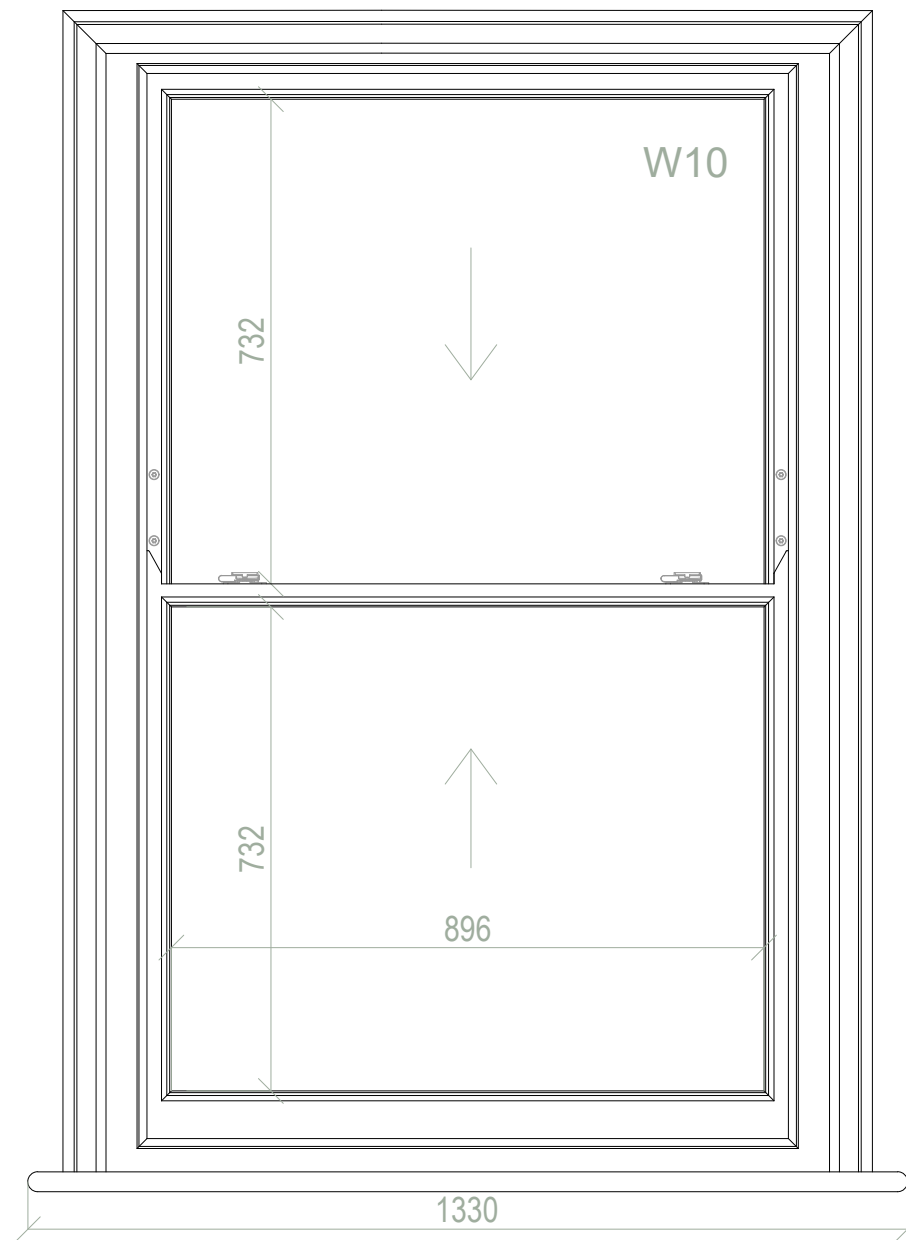

VIEW FROM THE OUTSIDE

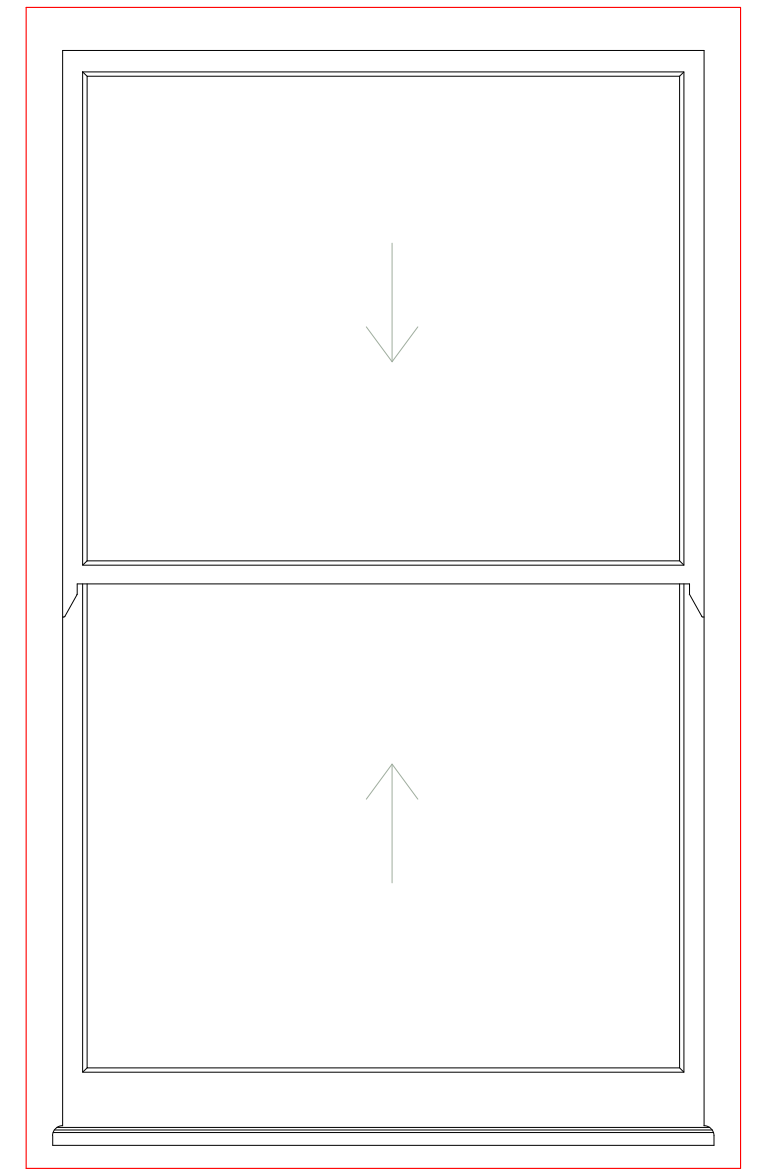

SPRING ASSISTED SASH WINDOW - Snug (front)

GLAZING: Single glazed.

PAINT: White



AYRTON
WINDOWS & DOORS

AYRTON WINDOWS & DOORS
The Showroom 406-408 Merton Road, SW18 5AD, Wandsworth
Tel-(020)-8877-8920
e-mail-enquiries@ayrtonbespoke.co.uk

ALL DIMENSIONS TO BE CHECKED ON SITE BEFORE COMMENCING WORK. NO DIMENSIONS TO BE SCALED FROM THIS DRAWING.
If this drawing or any part thereof is used for any purpose other than assessing the design and/or specification of Ayrton Bespoke Ltd without the express written permission of Ayrton Bespoke Ltd, a fee will be charged being the actual cost of production of the drawing or its value to the user, whichever is the greater.

Project 10058 - Jin Wang


Drawn By Mindaugas Kazeva

Scale 1:10 @ A3


Element Sash window

Date 15/10/2019


Chkd By ----

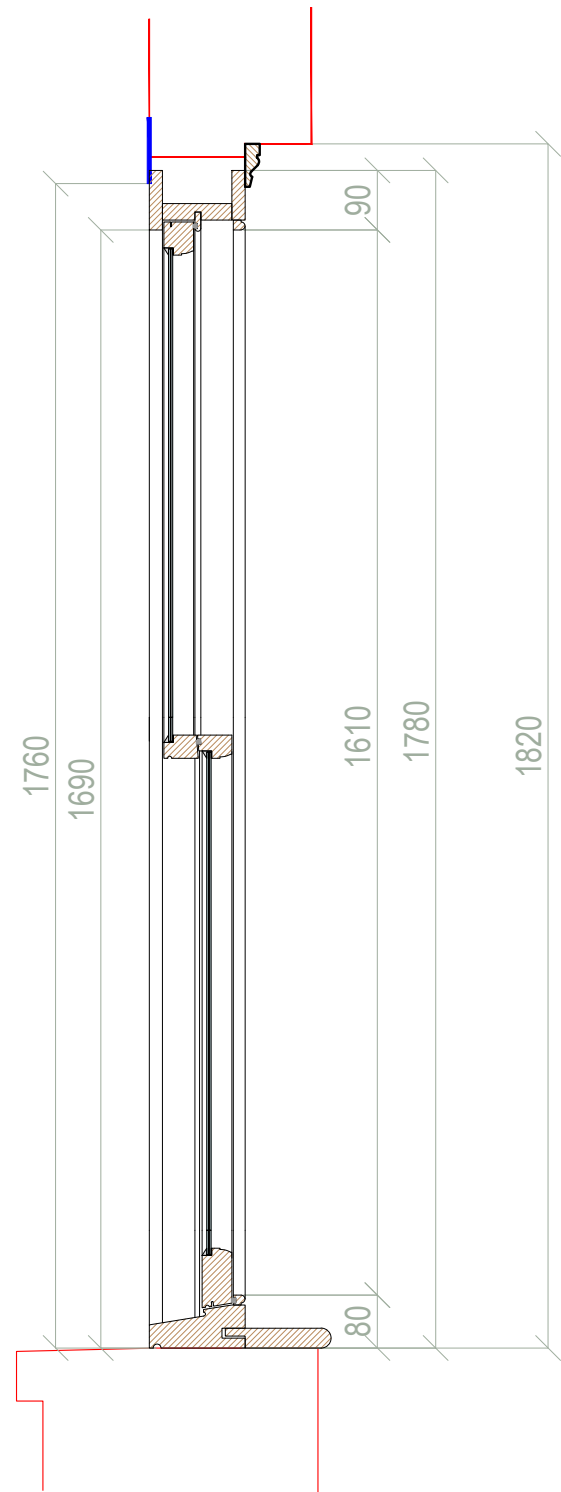

VIEW FROM THE INSIDE

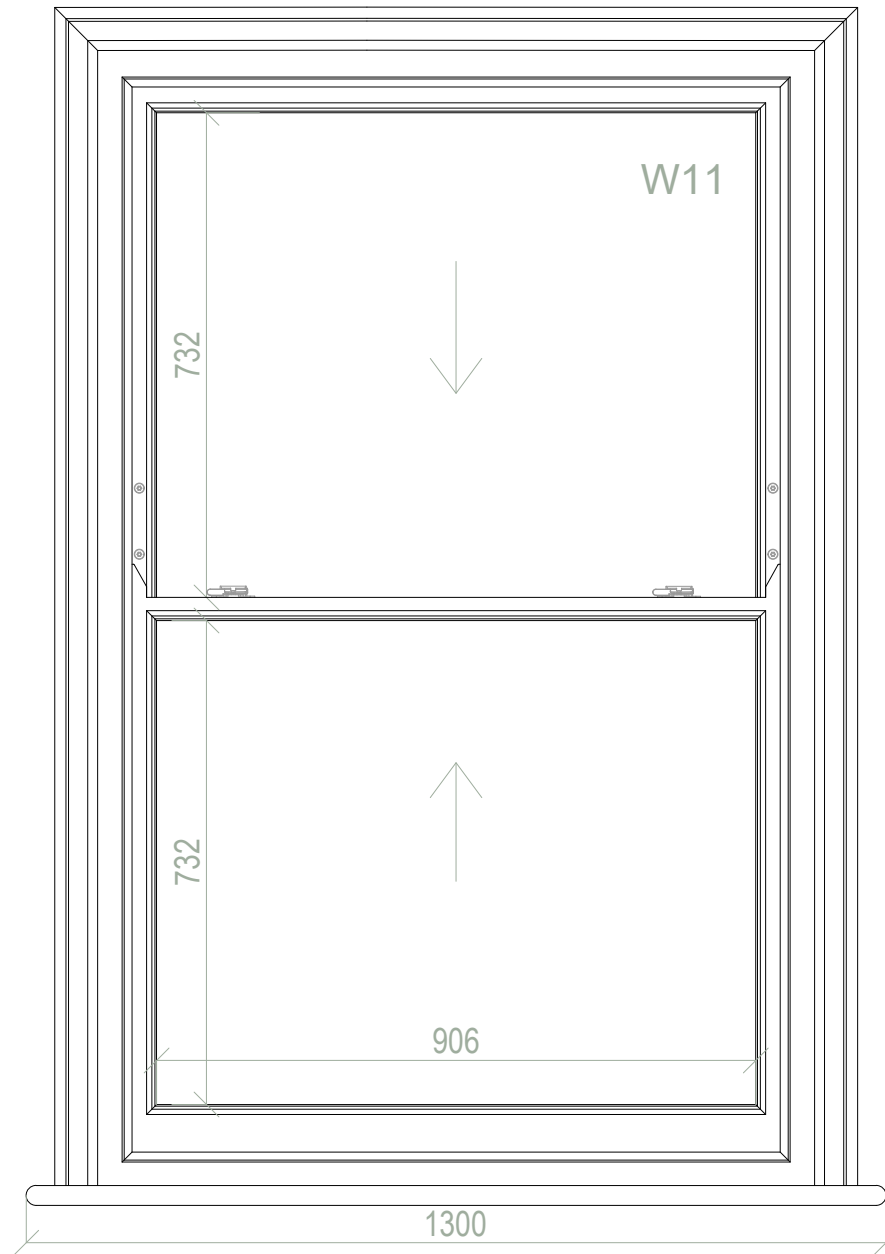


VIEW FROM THE OUTSIDE

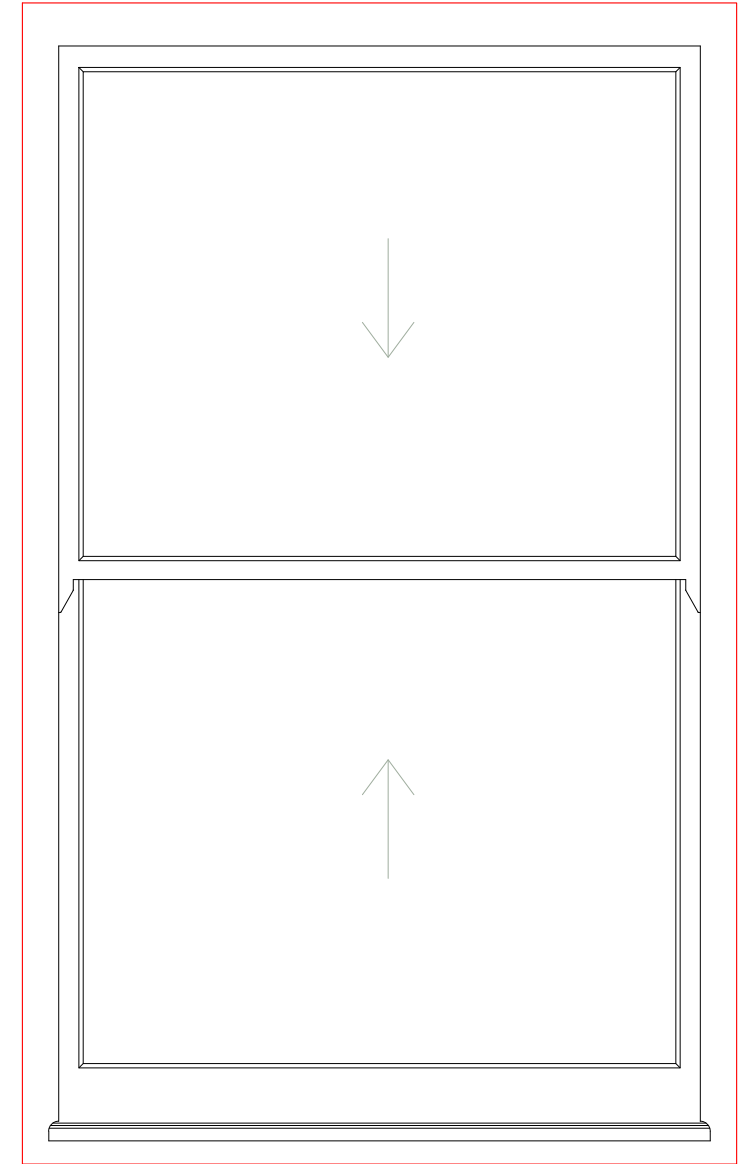

SPRING ASSISTED SASH WINDOW - Spare bedroom (front)

GLAZING: Single glazed.
 PAINT: White

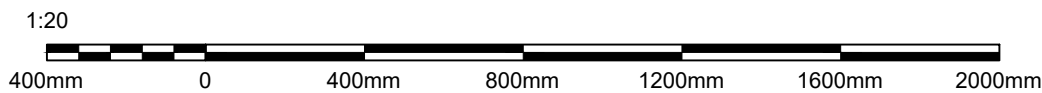

AYRTON
 WINDOWS & DOORS

AYRTON WINDOWS & DOORS
 The Showroom 406-408 Merton Road, SW18 5AD, Wandsworth
 Tel-(020)-8877-8920
 e-mail-enquiries@ayrtonbespoke.co.uk

ALL DIMENSIONS TO BE CHECKED ON SITE BEFORE COMMENCING WORK. NO DIMENSIONS TO BE SCALED FROM THIS DRAWING.
 If this drawing or any part thereof is used for any purpose other than assessing the design and/or specification of Ayrton Bespoke Ltd without the express written permission of Ayrton Bespoke Ltd, a fee will be charged being the actual cost of production of the drawing or its value to the user, whichever is the greater.

Project 10058 - Jin Wang


Drawn By Mindaugas Kazeva

Scale 1:10 @ A3


Element Sash window

Date 15/10/2019


Chkd By ----

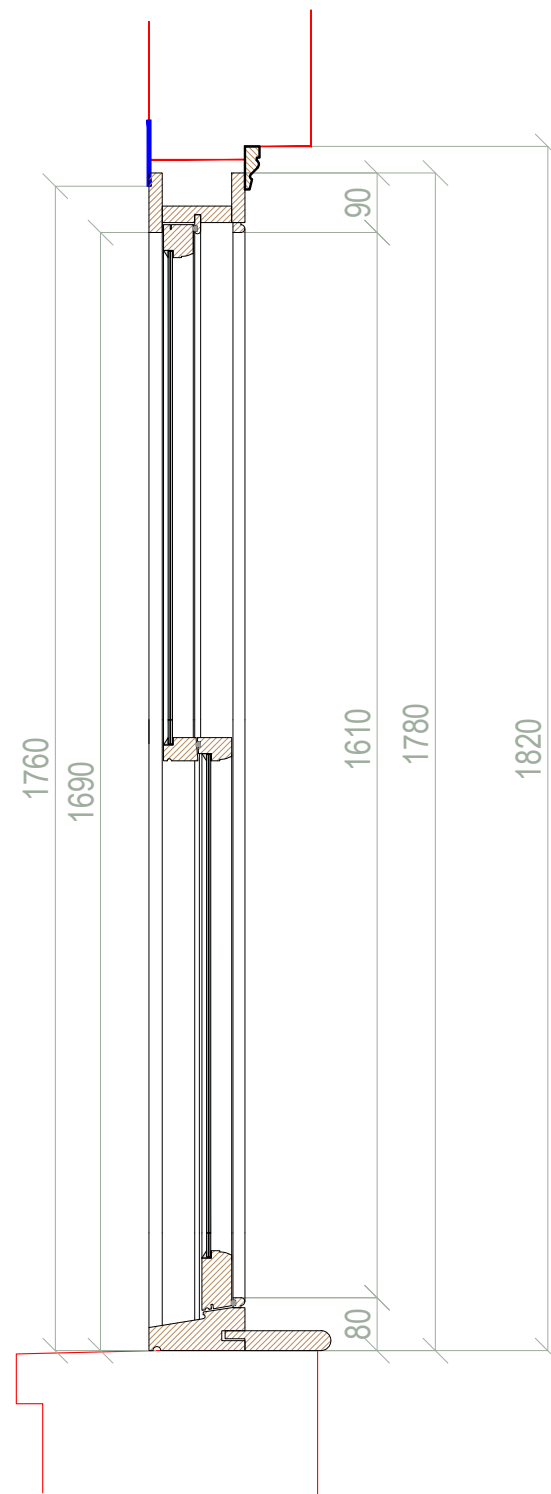

VIEW FROM THE INSIDE

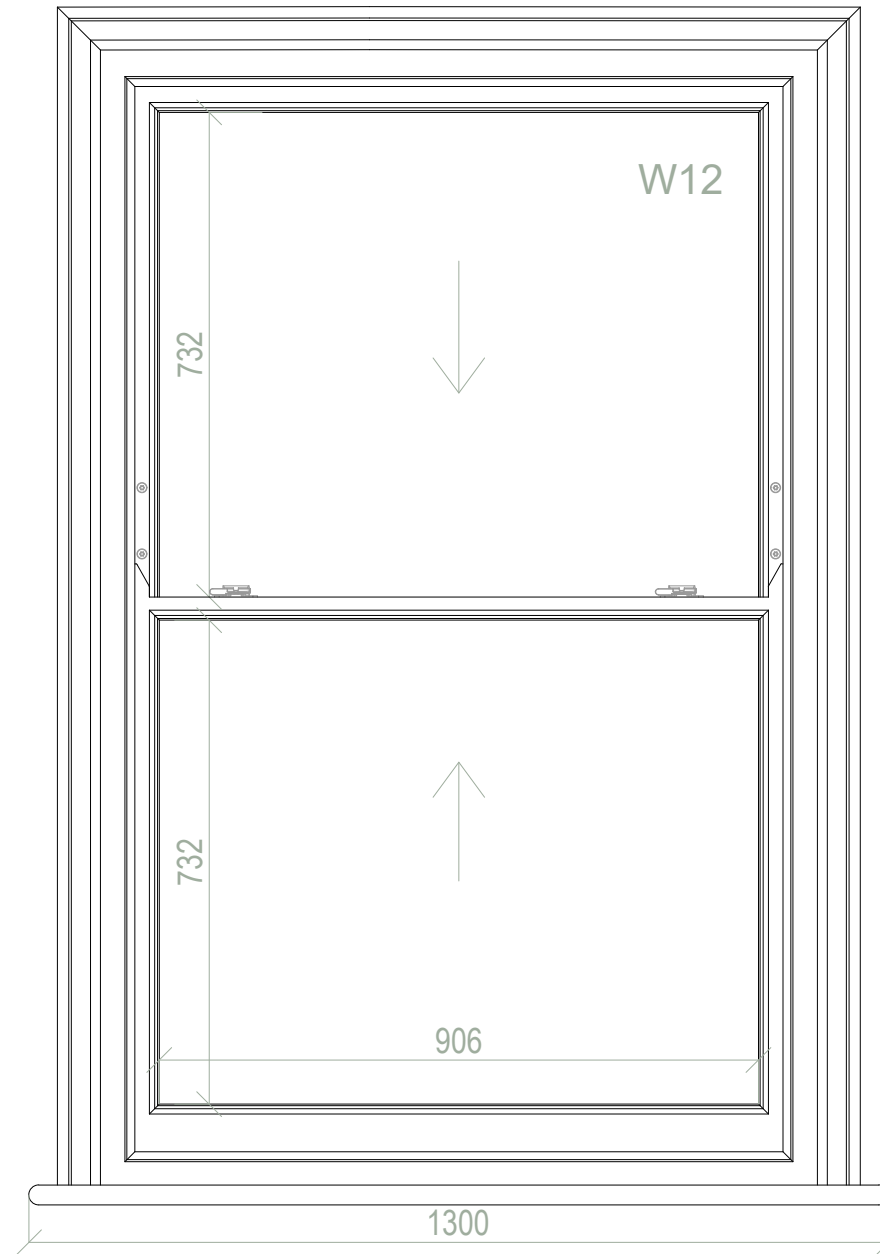



VIEW FROM THE OUTSIDE

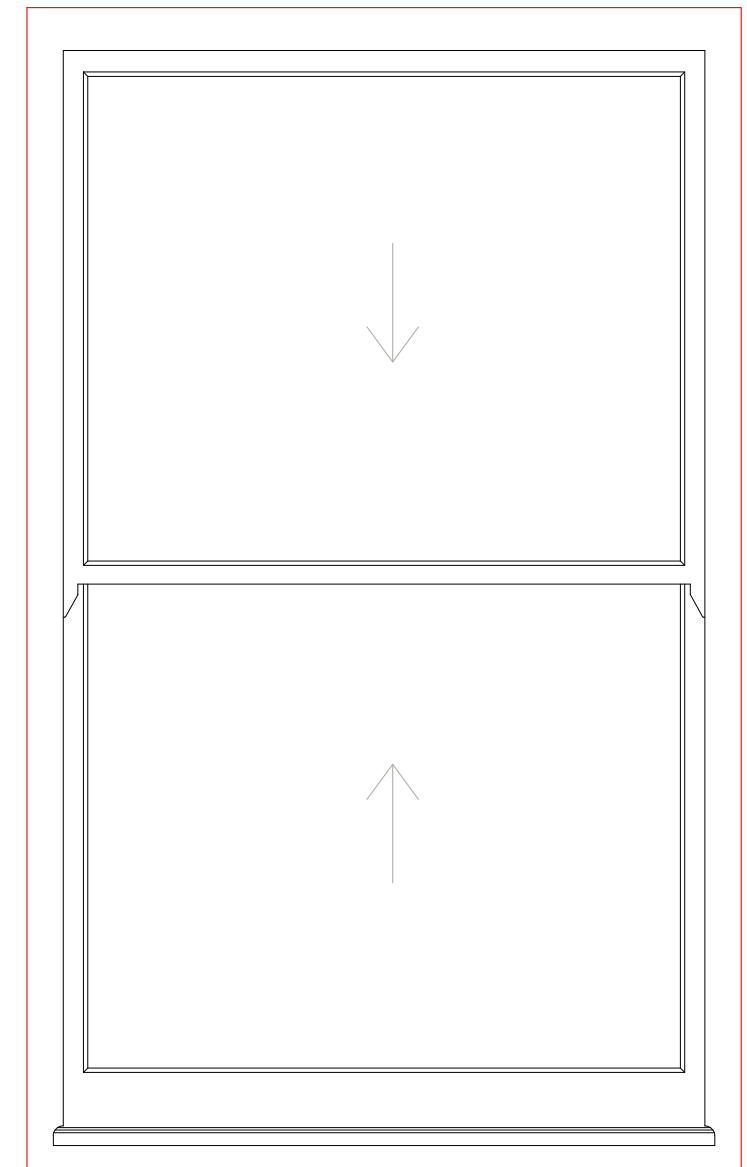

SPRING ASSISTED SASH WINDOW - Spare bedroom (front)

GLAZING: Single glazed.

PAINT: White

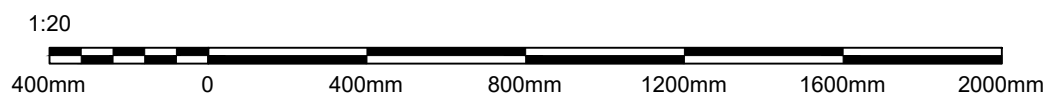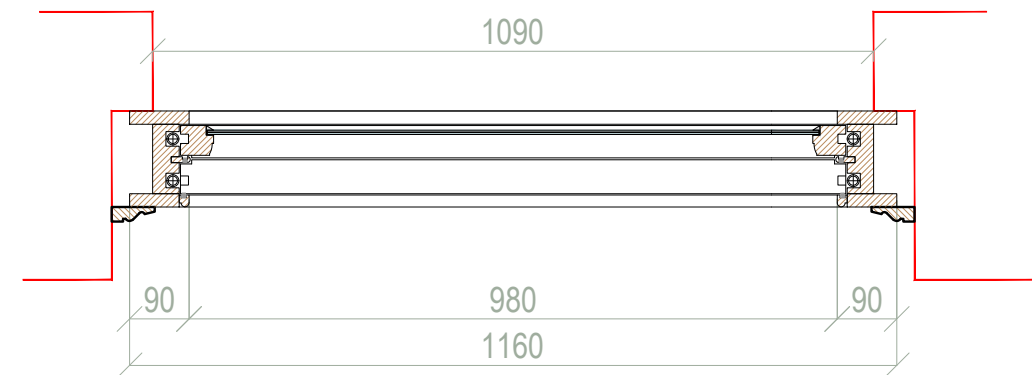

AYRTON
WINDOWS & DOORS

AYRTON WINDOWS & DOORS
The Showroom 406-408 Merton Road, SW18 5AD, Wandsworth
Tel-(020)-8877-8920
e-mail-enquiries@ayrtonbespoke.co.uk

ALL DIMENSIONS TO BE CHECKED ON SITE BEFORE COMMENCING WORK. NO DIMENSIONS TO BE SCALED FROM THIS DRAWING.
If this drawing or any part thereof is used for any purpose other than assessing the design and/or specification of Ayrton Bespoke Ltd without the express written permission of Ayrton Bespoke Ltd, a fee will be charged being the actual cost of production of the drawing or its value to the user, whichever is the greater.

Project 10058 - Jin Wang

Drawn By Mindaugas Kazeva


Scale 1:10 @ A3

Element Sash window



Date 15/10/2019

Chkd By ---

VERTICAL SECTION

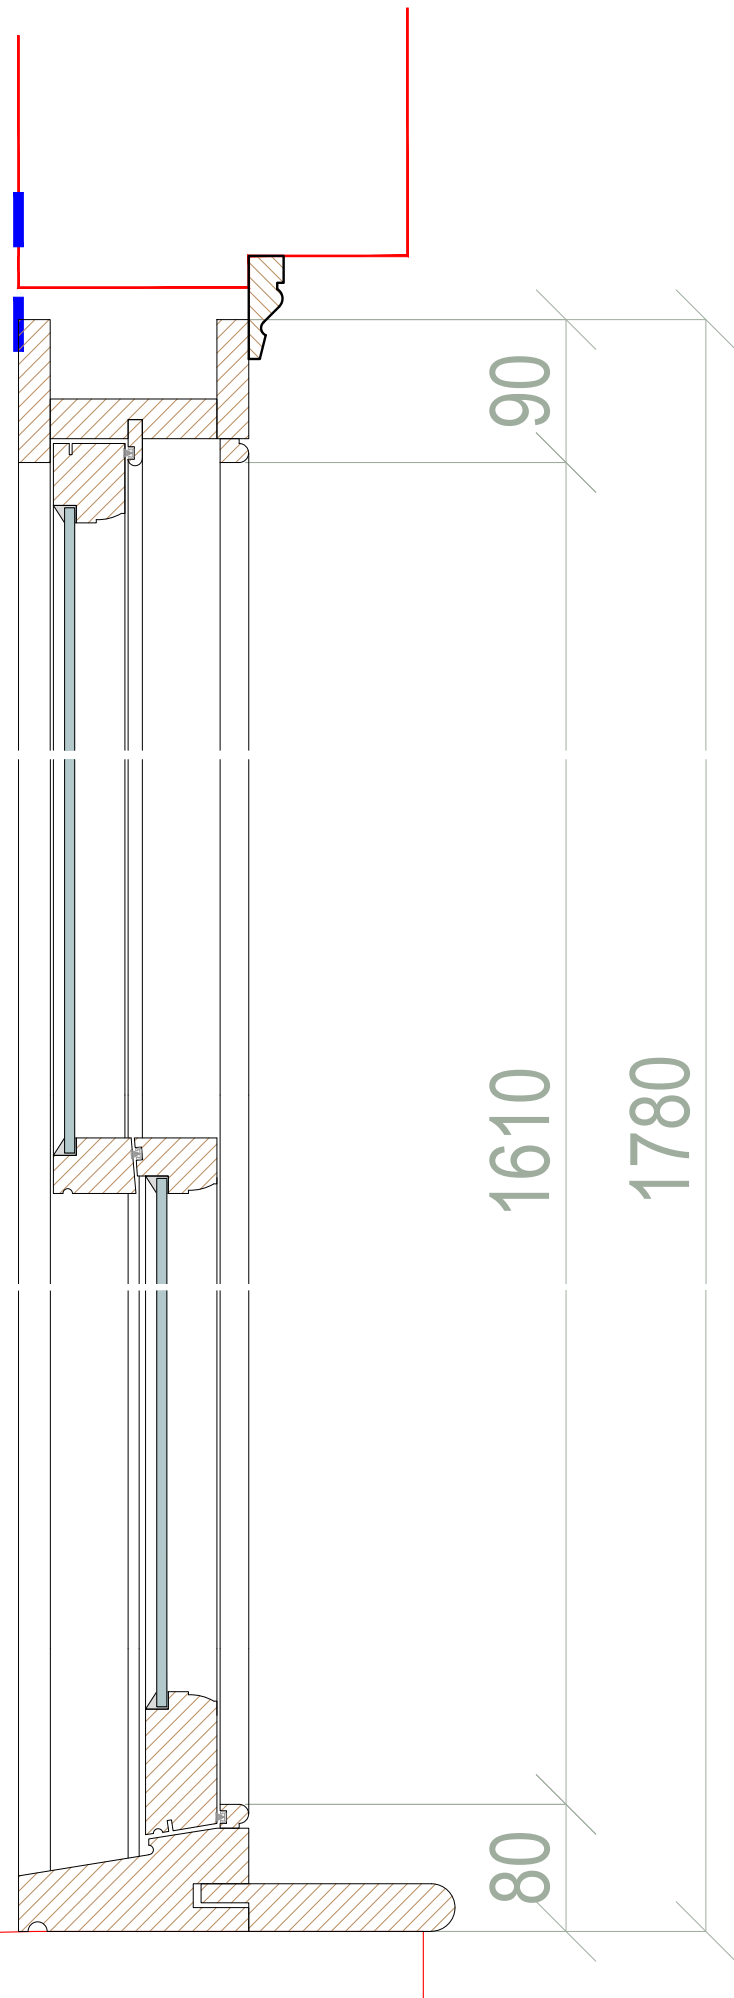

HORIZONTAL SECTION

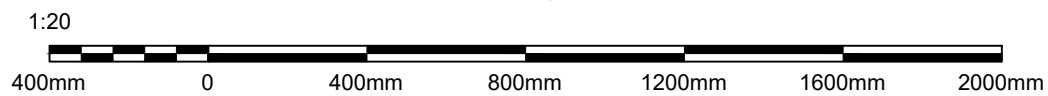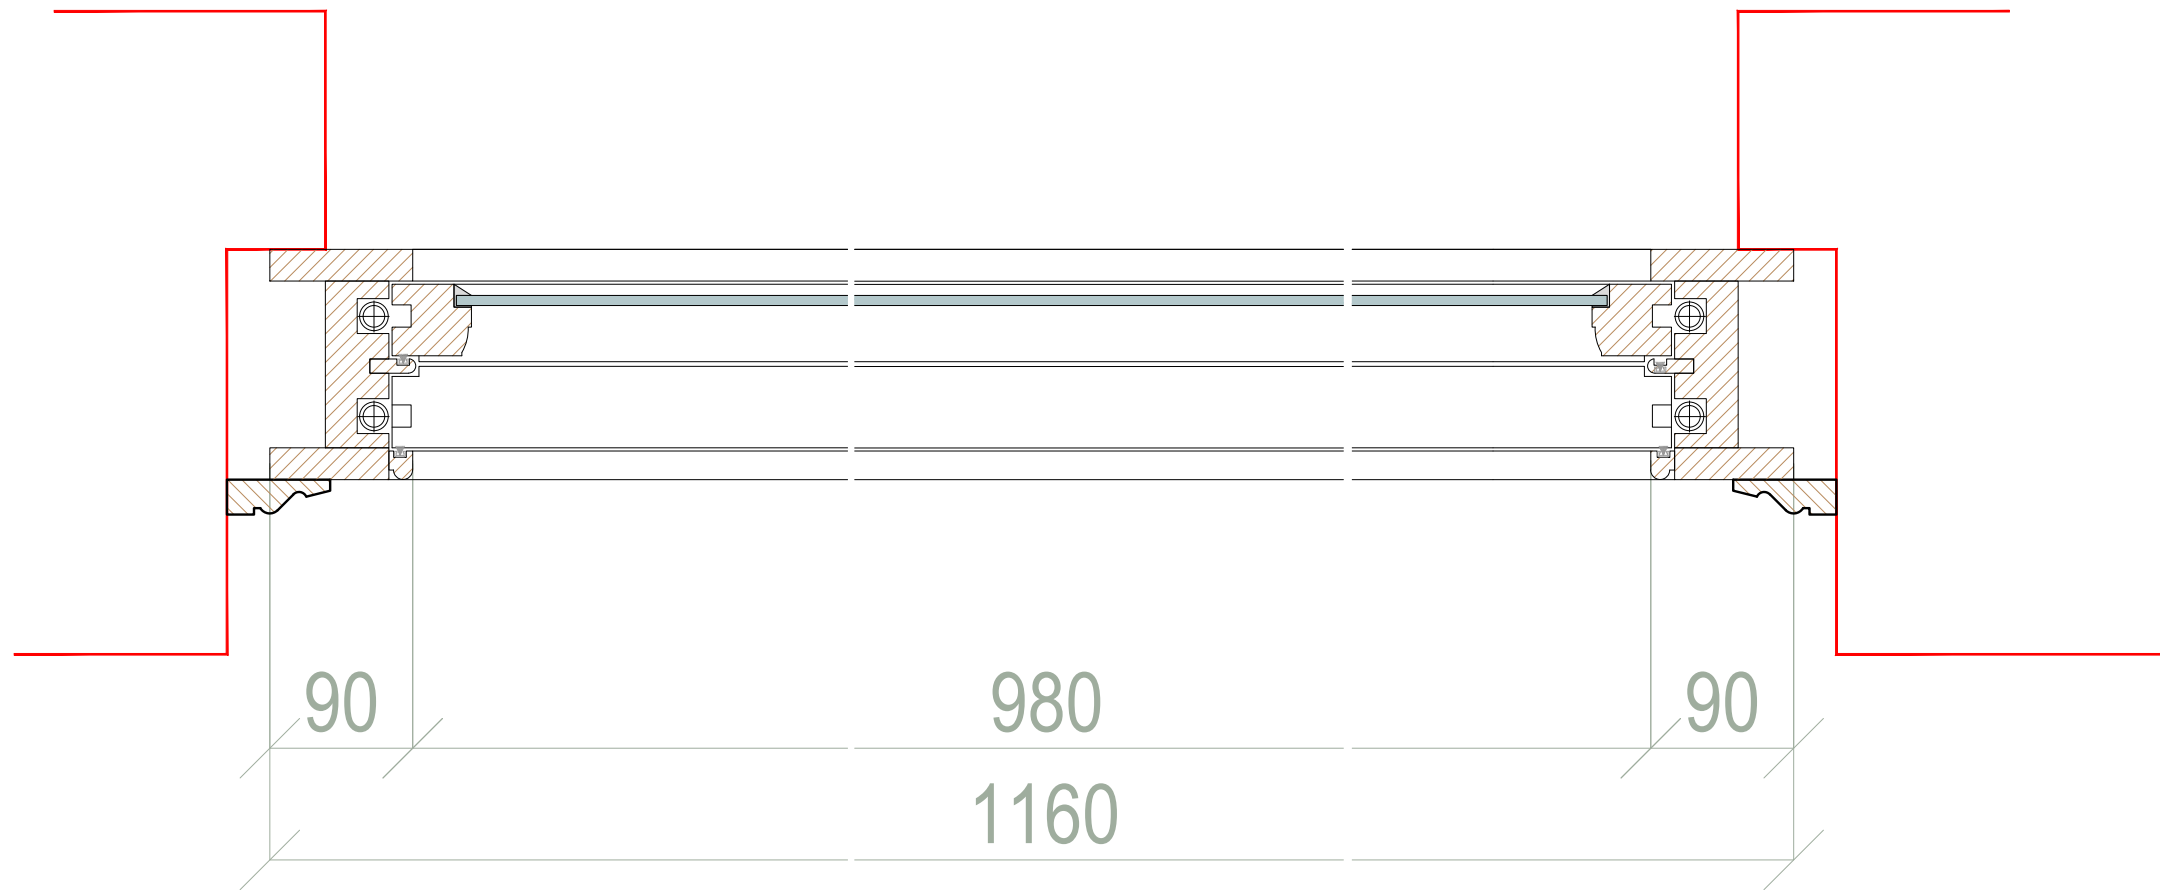

AYRTON
WINDOWS & DOORS

AYRTON WINDOWS & DOORS
The Showroom 406-408 Merton Road, SW18 5AD, Wandsworth
Tel-(020)-8877-8920
e-mail-enquiries@ayrtonbespoke.co.uk

ALL DIMENSIONS TO BE CHECKED ON SITE BEFORE COMMENCING WORK. NO DIMENSIONS TO BE SCALED FROM THIS DRAWING.
If this drawing or any part thereof is used for any purpose other than assessing the design and/or specification of Ayrton Bespoke Ltd without the express written permission of Ayrton Bespoke Ltd, a fee will be charged being the actual cost of production of the drawing or its value to the user, whichever is the greater.

Project 10058 - Jin Wang	Drawn By Mindaugas Kazeva	Scale 1:5 @ A3
Element Sash window	Date 15/10/2019	Chkd By ----