
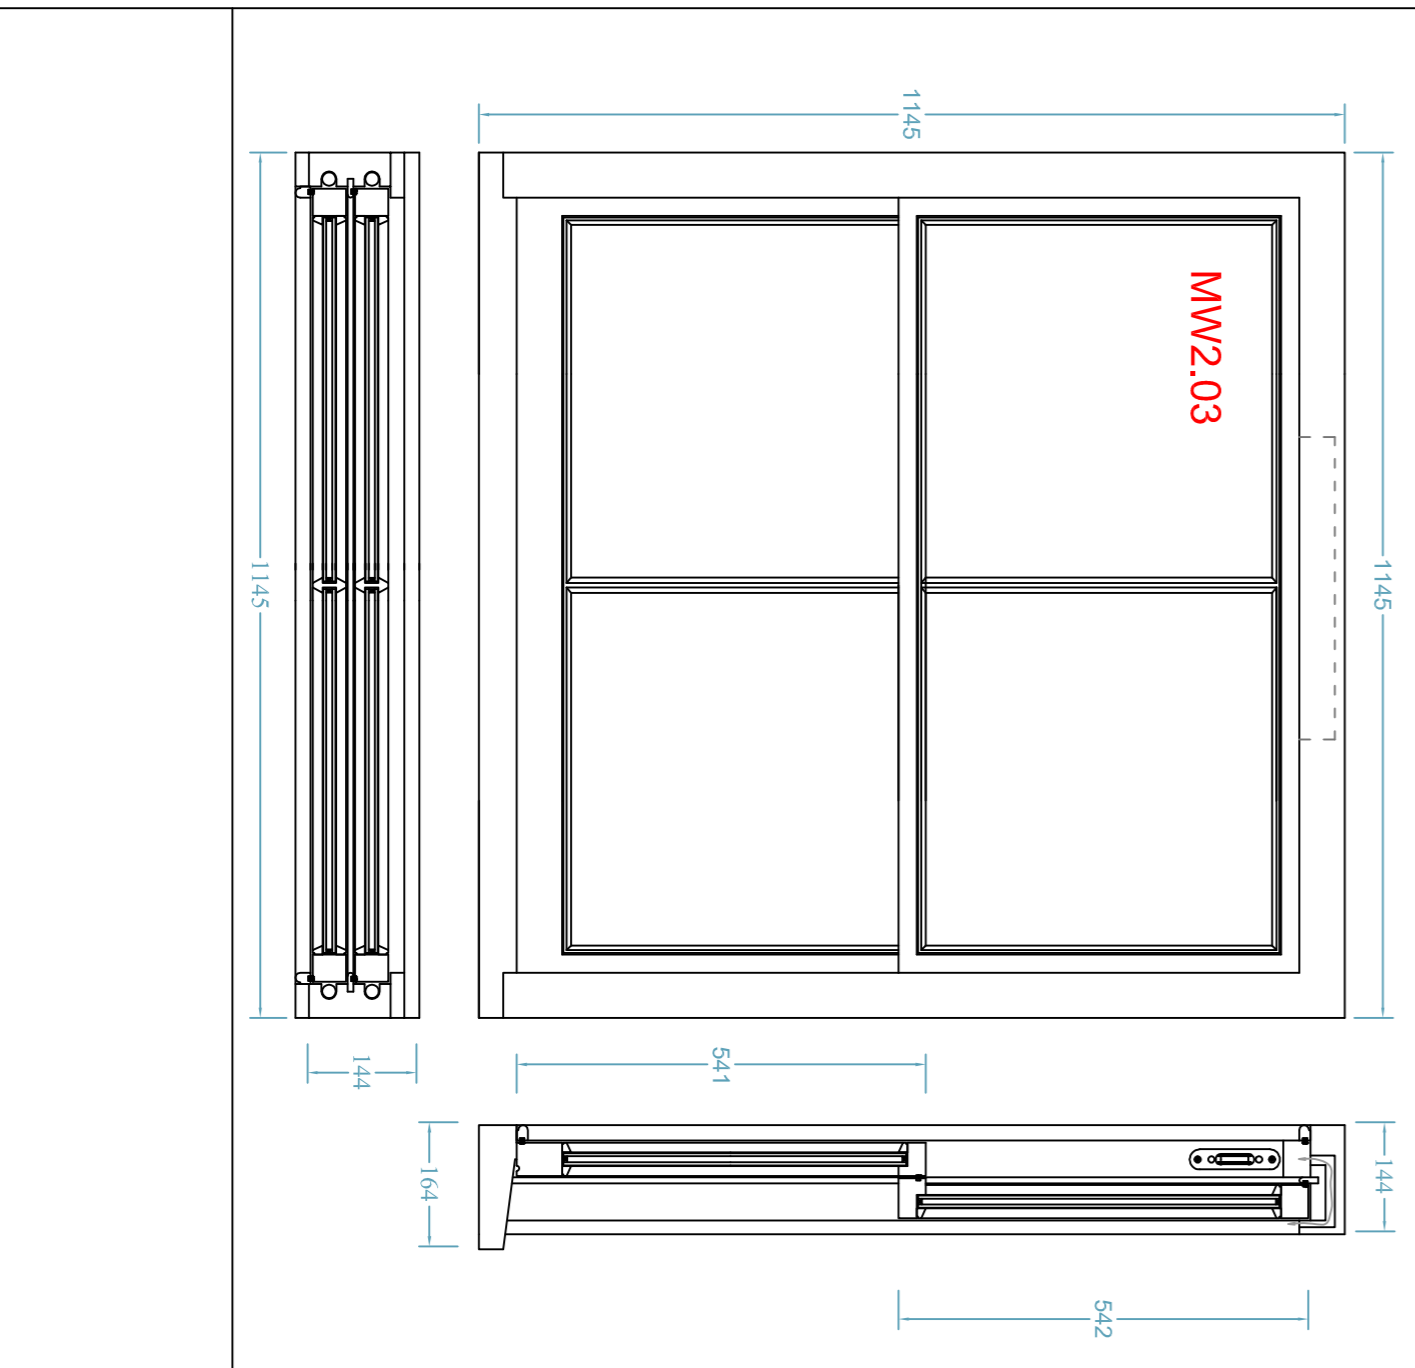
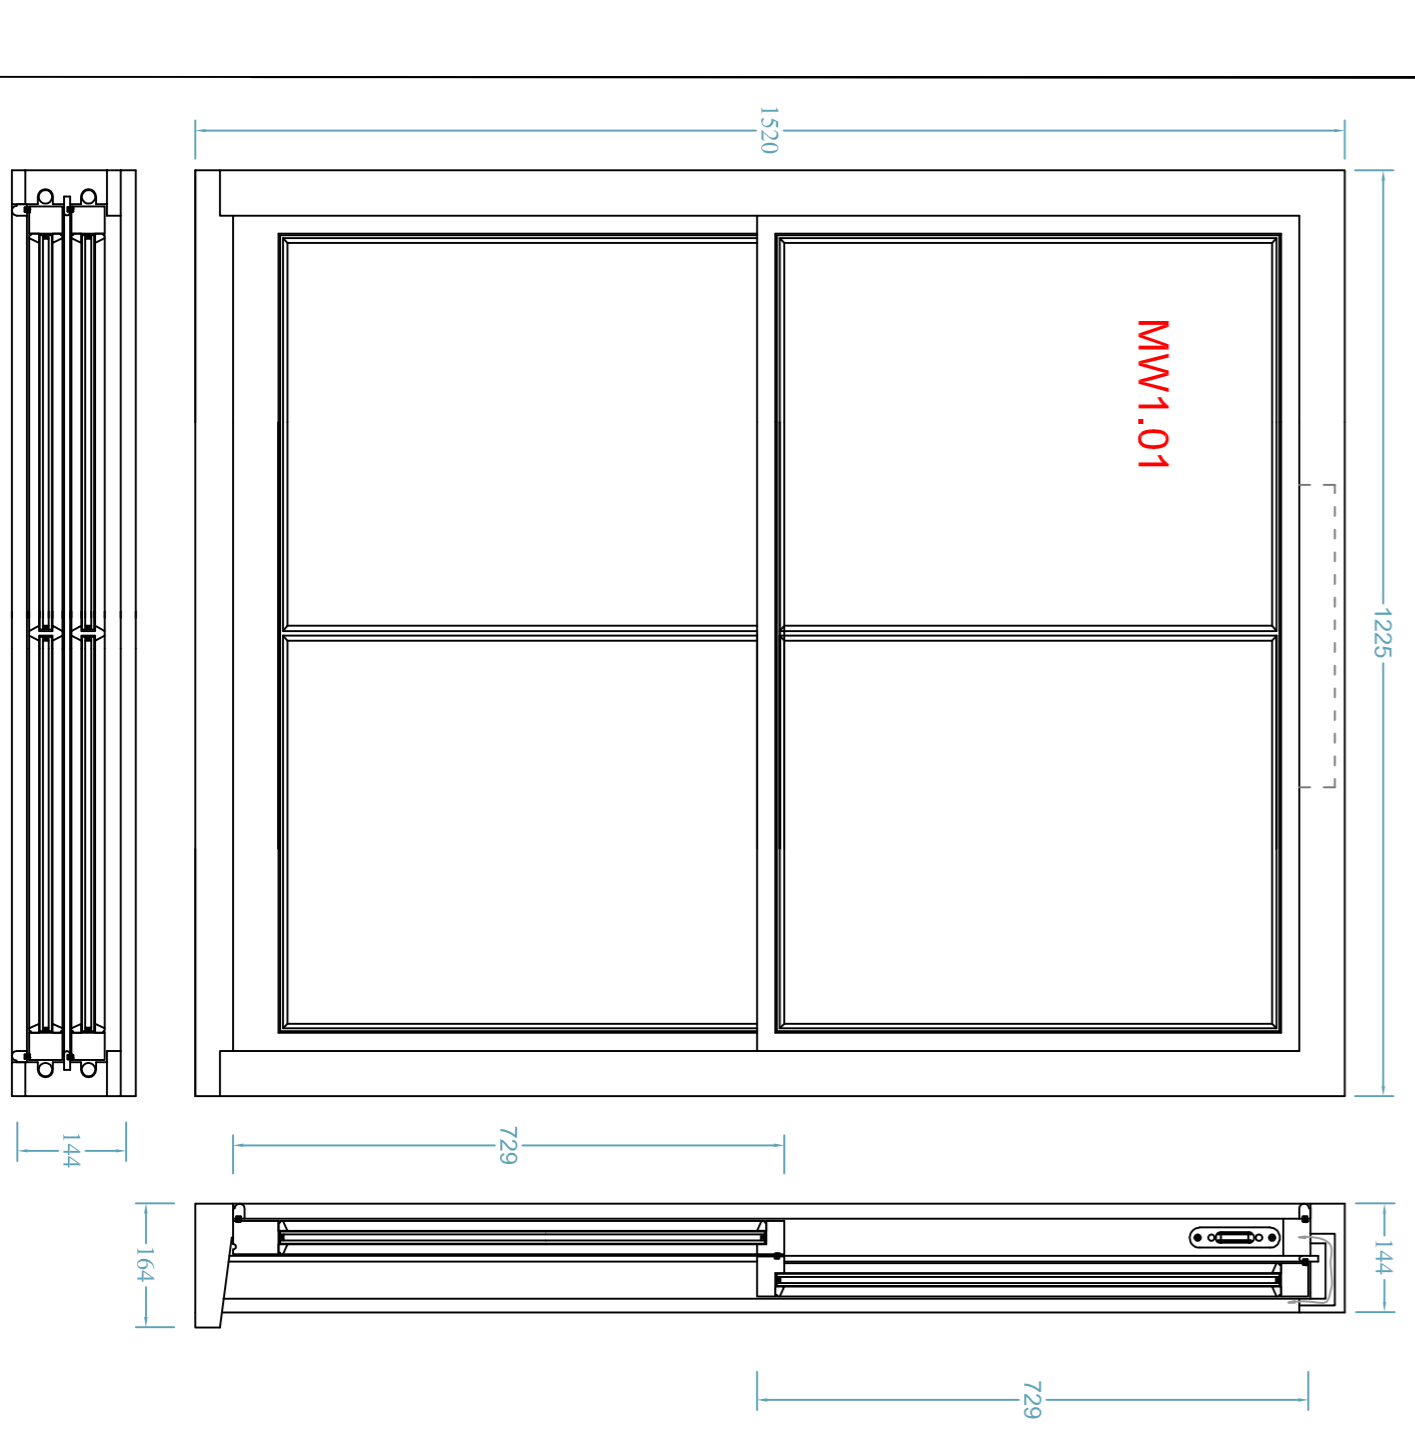


Schematic windows position to the elevations

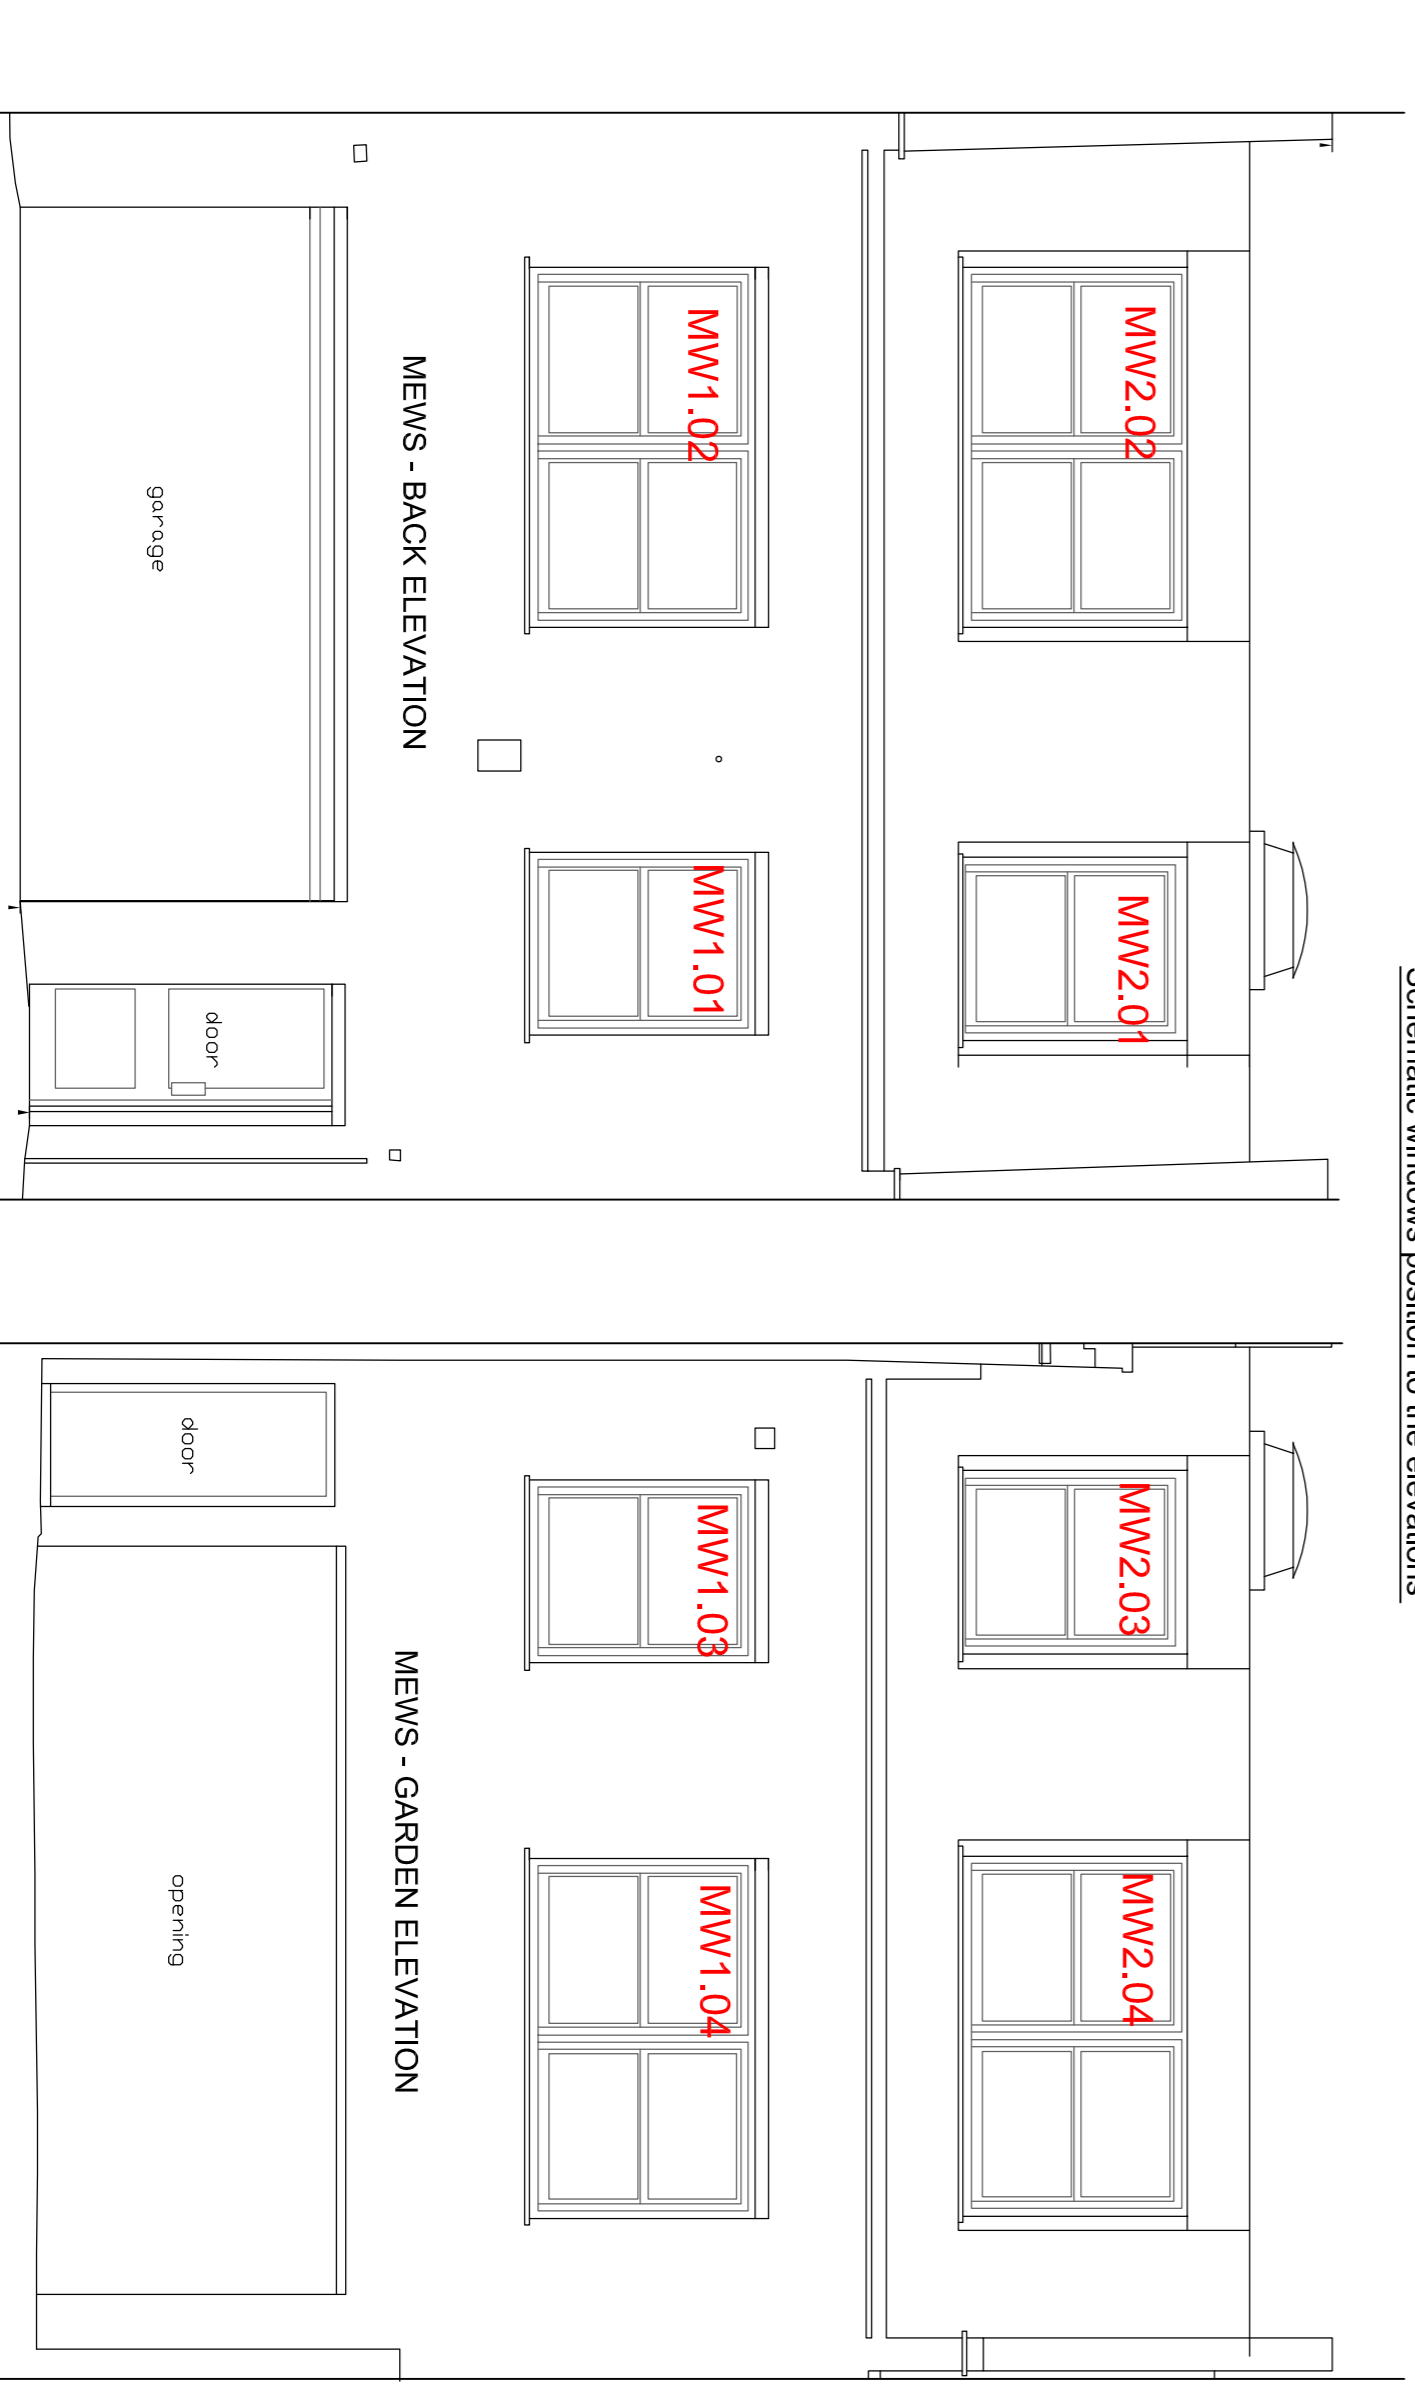

- NOTES:**
1. Do not scale from this drawing
 2. For details see the drawing (sash windows to mews details No. JOS-MHC-011)
 3. Frames to be manufactured out of softwood with hardwood cills
 4. Sashes to be manufactured out of softwood.
 5. Double glazed - 4mm inner/8mm argon white spacer /4mm outer pane - The U-value - 1.2 W/m2.K
 6. trickle vents - polish chrome
 7. Finger pulls - polish chrome
 8. Restricors - to allow 100mm opening of bottom sash in polish chrome
 9. Fitch fastener - polish chrome
 10. Paint - White gloss