
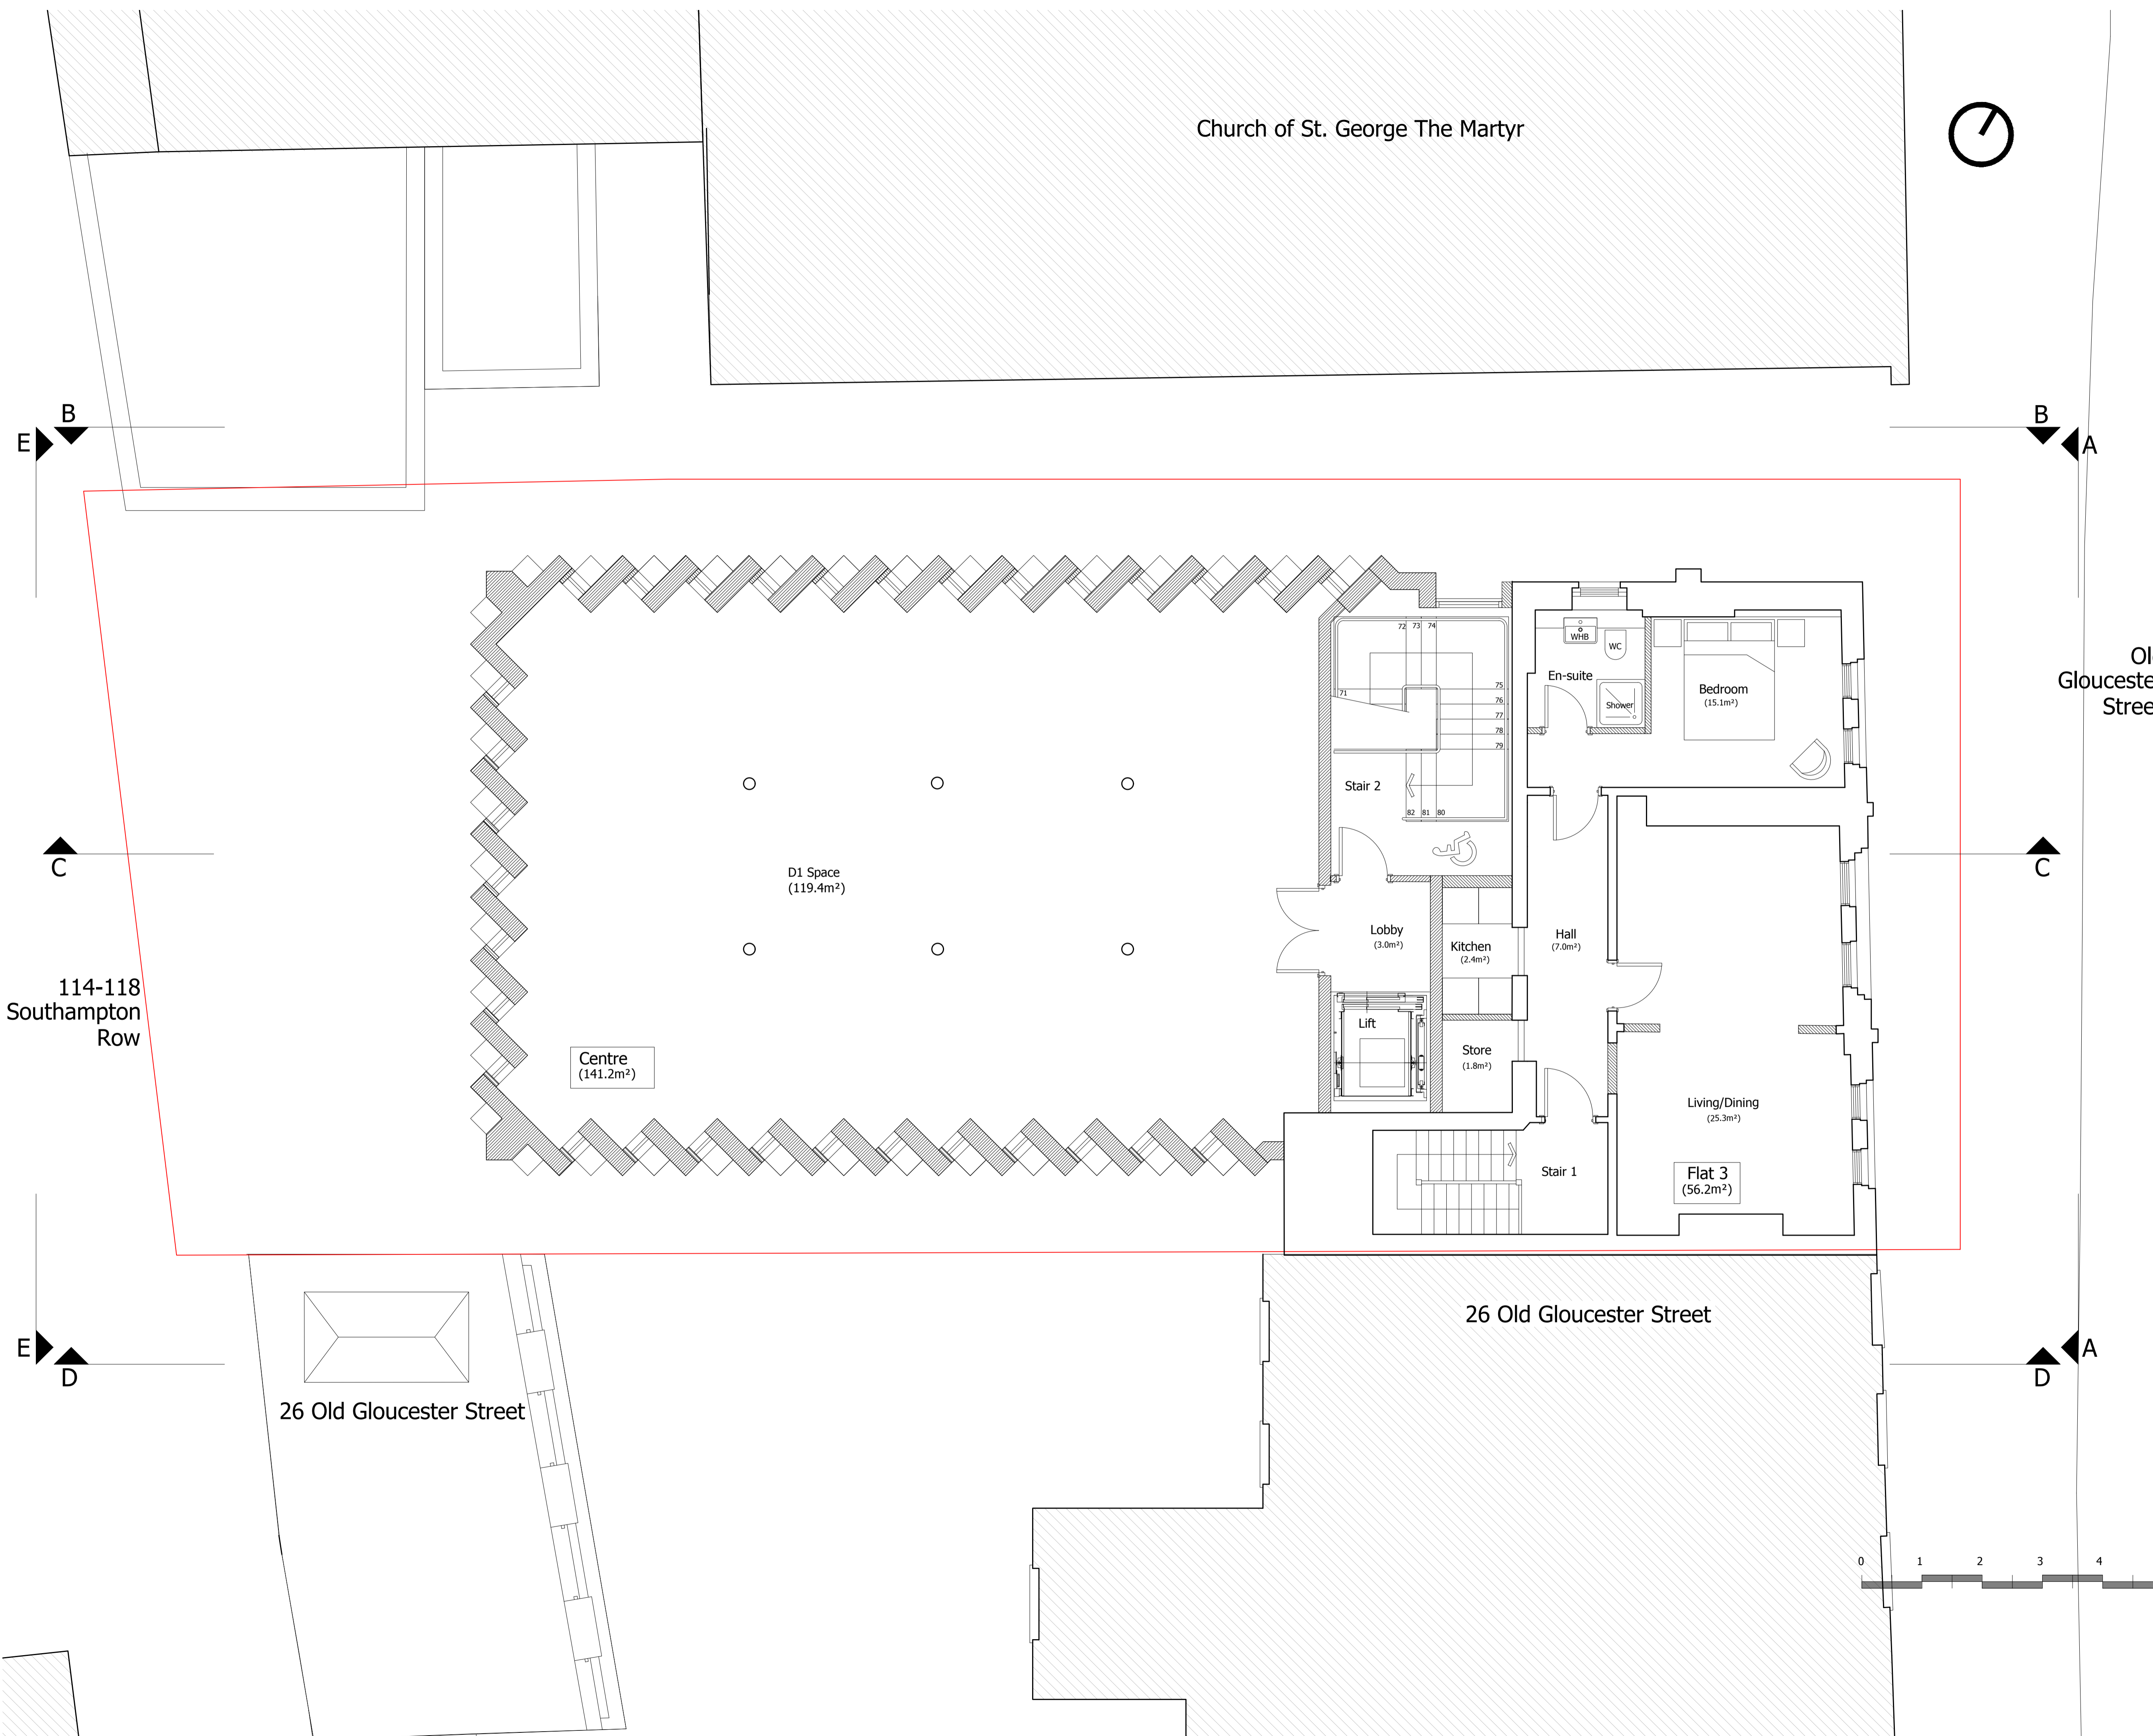


Church of St. George The Martyr

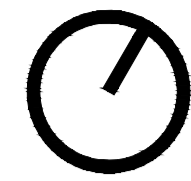

Old Gloucester Street

114-118 Southampton Row

26 Old Gloucester Street

26 Old Gloucester Street

Rev	Description	Date	By
D	Modifications after pre-app advice	200717	MFH
C	General Reversion	19.03.20	RMG
B	General Reversion	27.02.20	RMG
A	General Reversion	12.02.20	RMG

Status
Planning



Client
Nilkanth Estates Limited

Project
**25 Old Gloucester Street
WC1N 3AF**

Title
**Plan Level 3
Proposed**

Scale
1:50@A1

Date
26.04.2019

Drawn IAD	Checked MFH
Project No 0572	Drawing No L(--)-005
	REV D