


Church of St George The Martyr

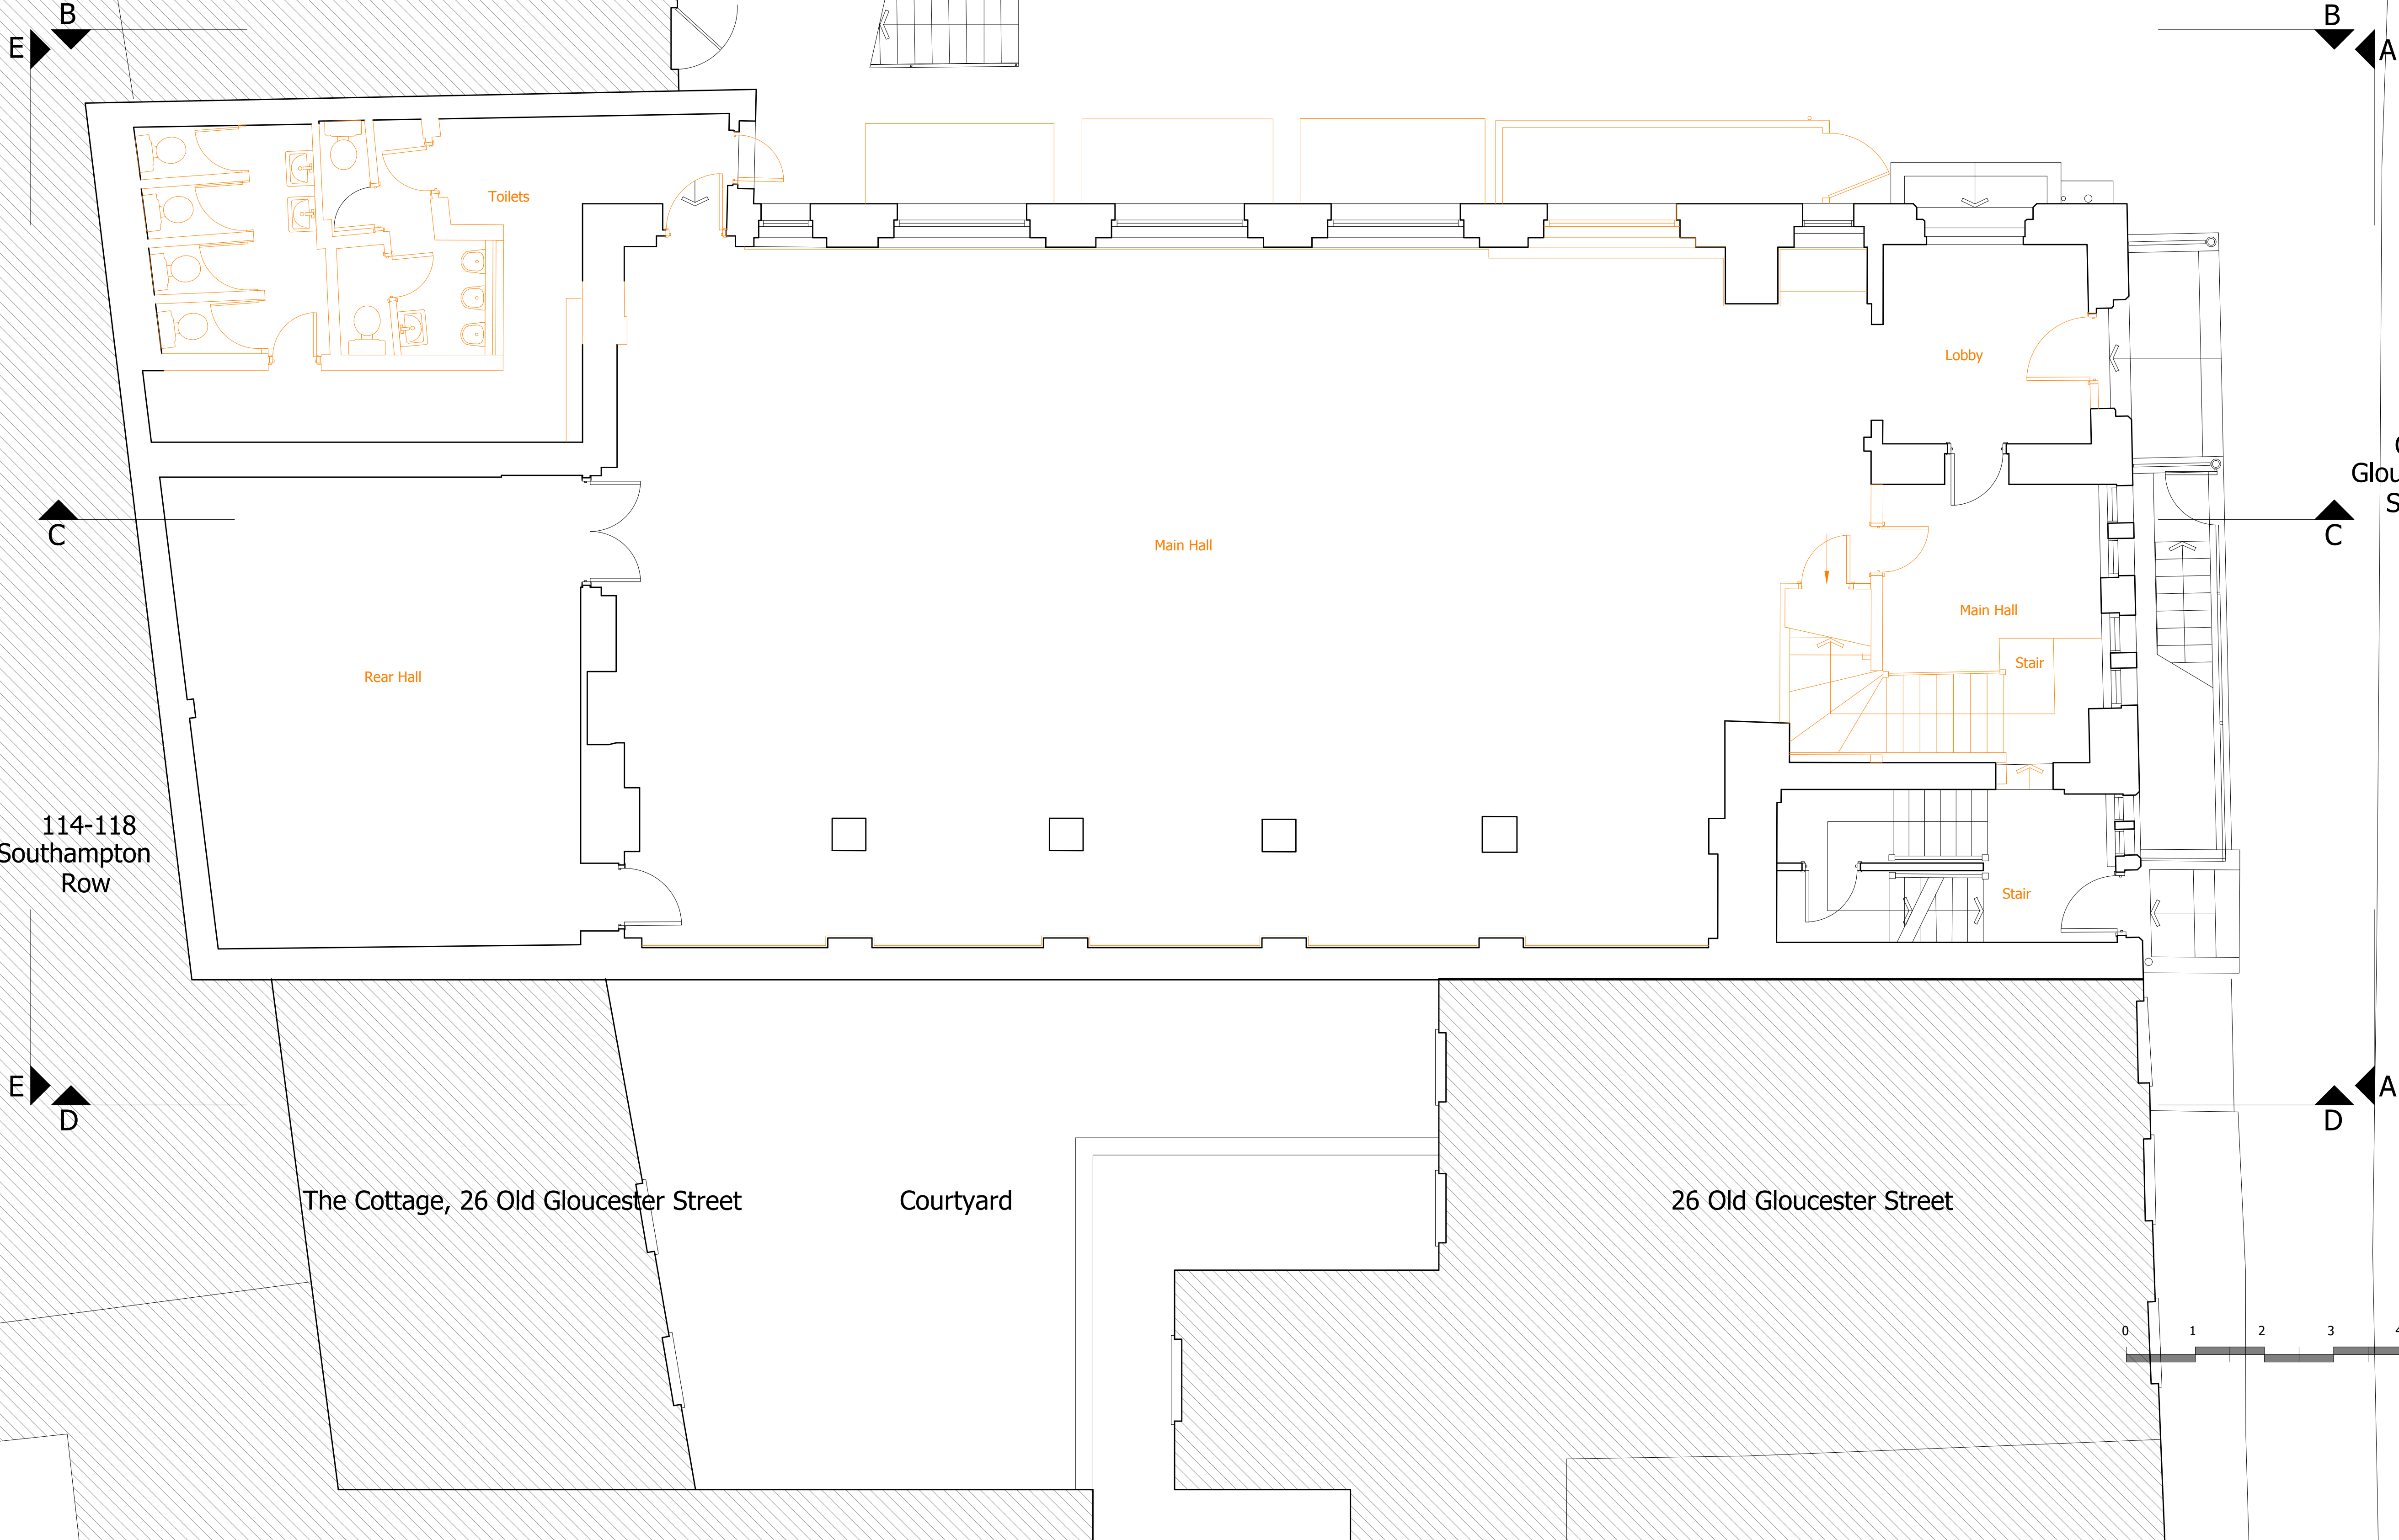

Old Gloucester Street

114-118 Southampton Row

The Cottage, 26 Old Gloucester Street

Courtyard


26 Old Gloucester Street



Rev	Description	Date	By
A	Modified following scheme revision	200717	MFH

Status

Planning

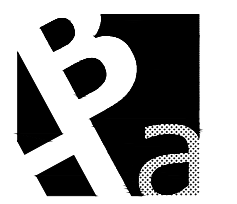

Buchanan Hartley Architects Ltd  
architecture interiors environment  
13 Grosvenor Gardens London SW1W 0BD  
T 020 7592 7247  
E mail@buchananhartley.co.uk

Client  
Nilkanth Estates Limited

Project  
25 Old Gloucester Street WC1N 3AF  
WC1N 3AF

Title  
Plan Level 0  
Demolitions

Scale  
1:50@A1

Date  
15.12.2014

Drawn	Checked
DAW	MFH
Project No 0572	Drawing No L(DE)002
	REV A