


Church of St. George The Martyr

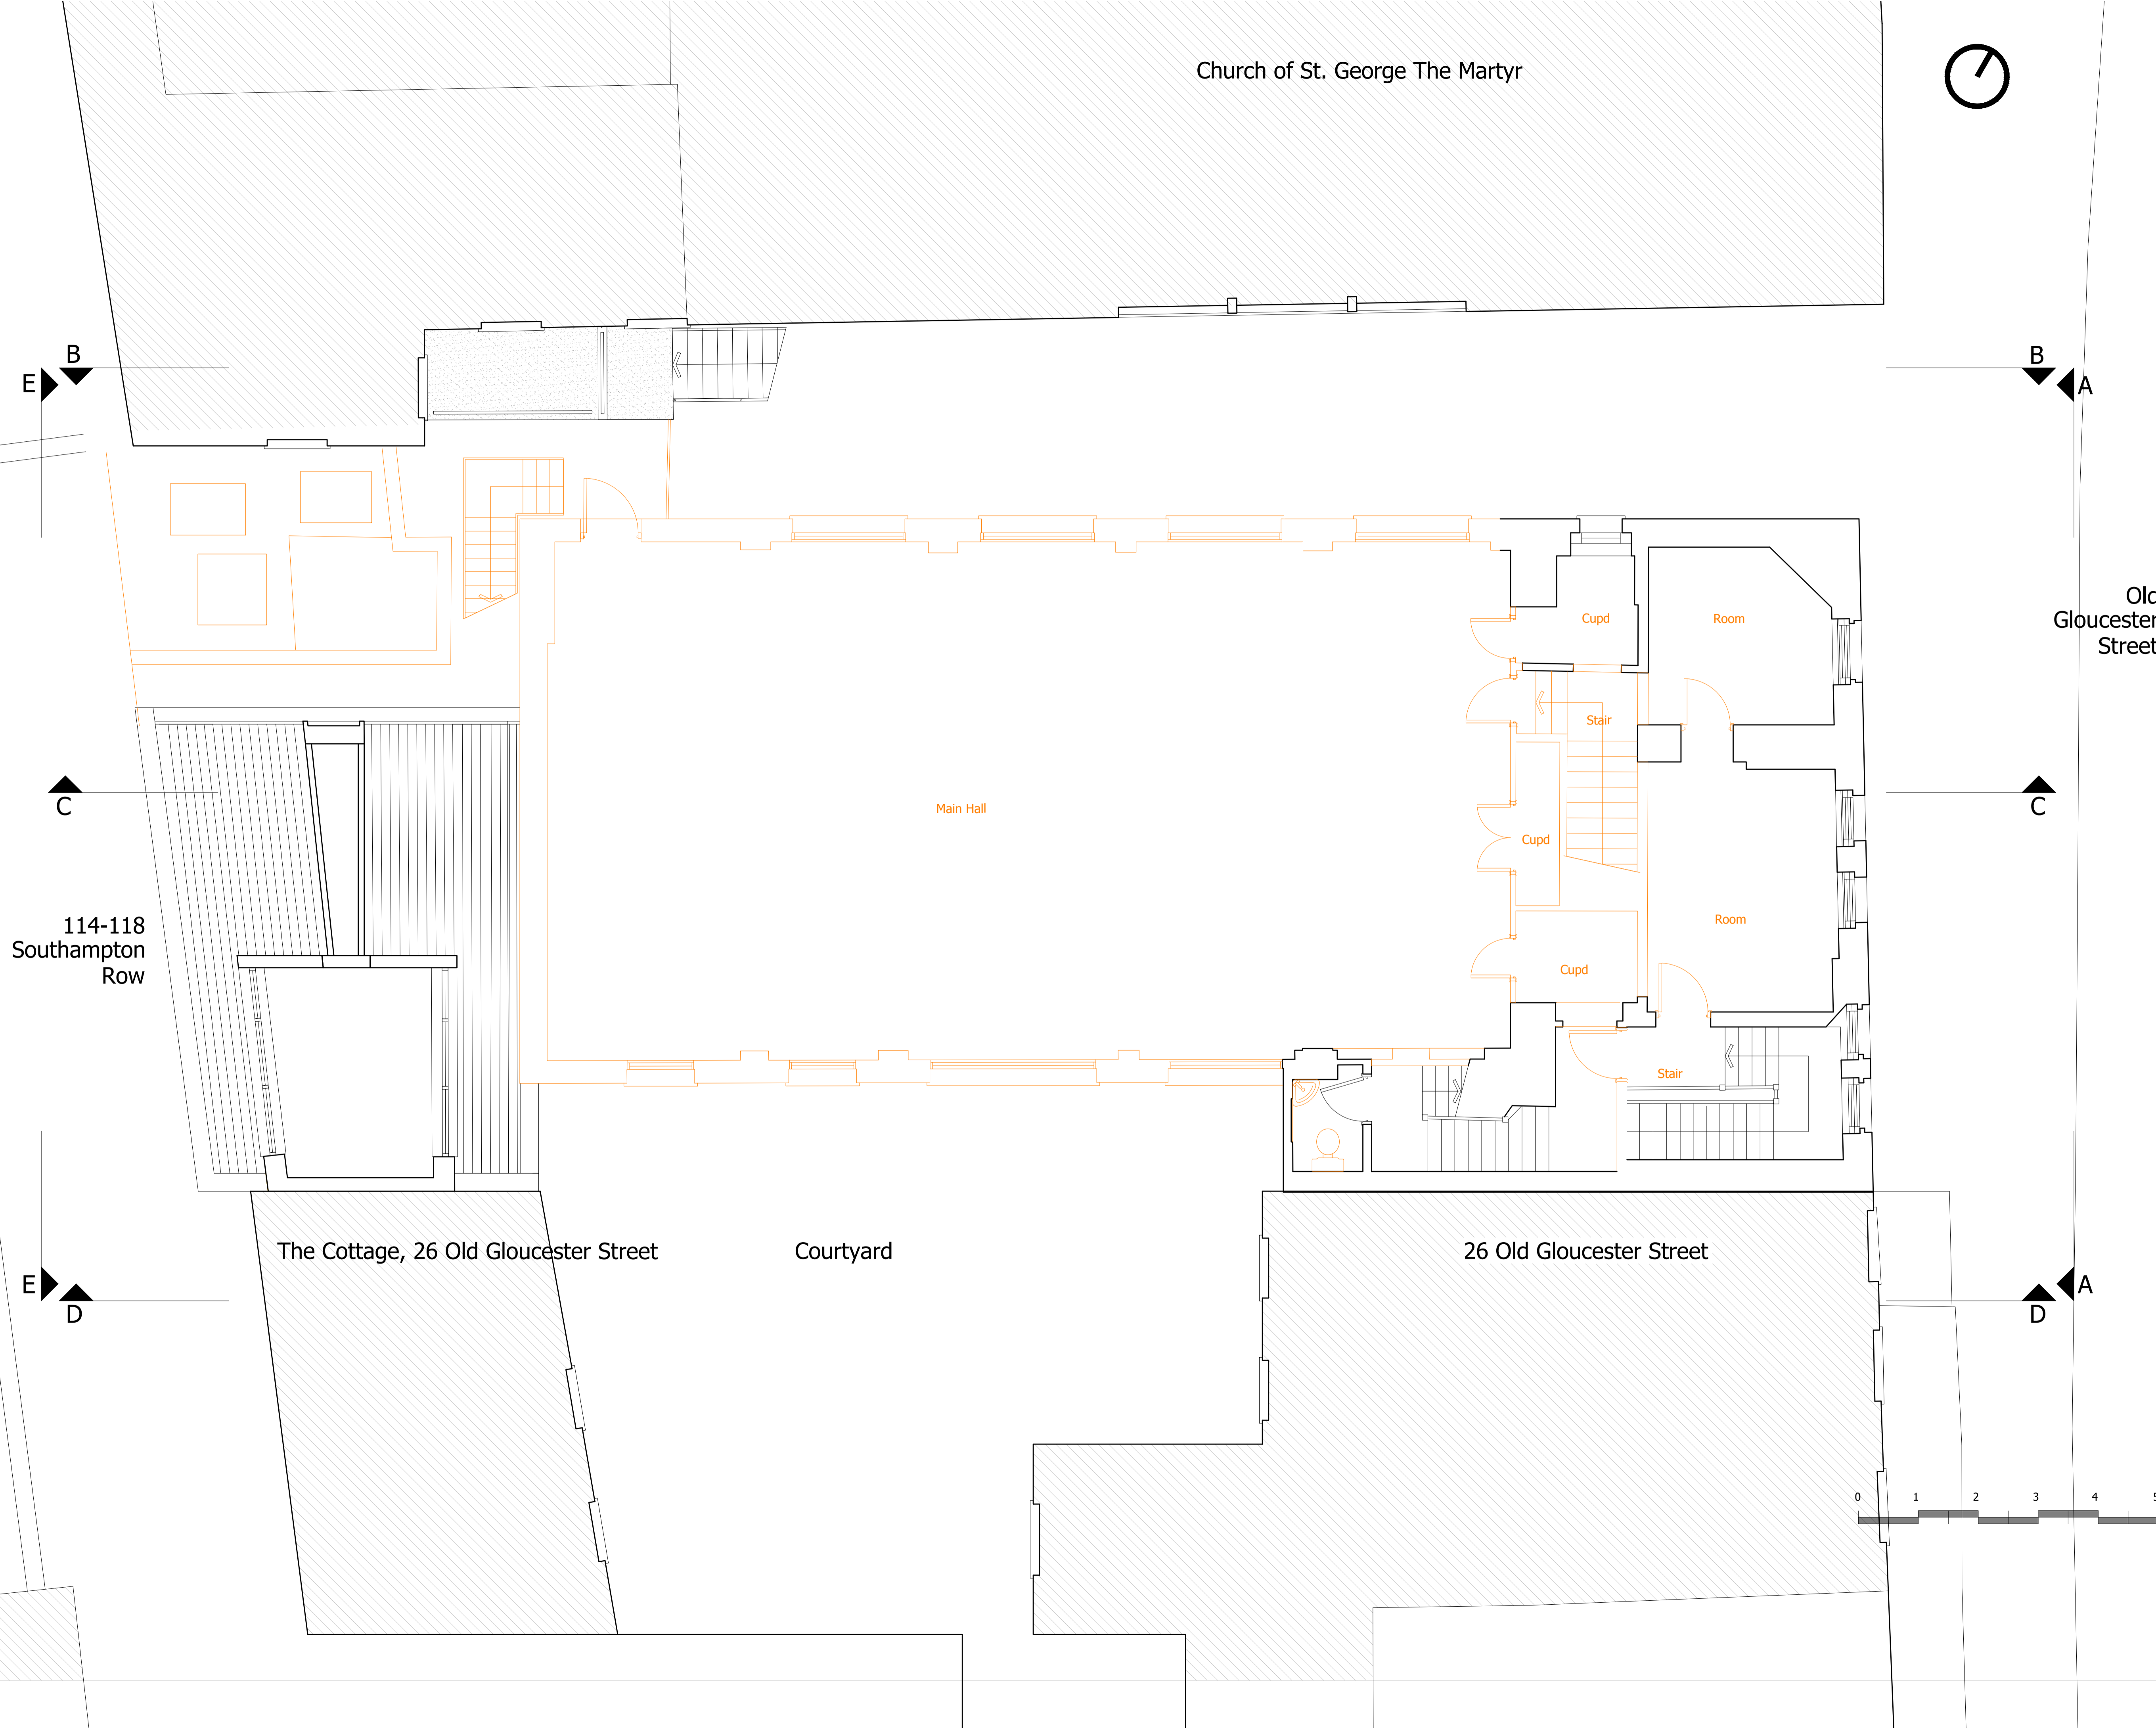

Old Gloucester Street

114-118 Southampton Row

The Cottage, 26 Old Gloucester Street

Courtyard

26 Old Gloucester Street

Rev	Description	Date	By
A	Modified following scheme revision	200717	MFH

Status
Planning



Client
Nilkanth Estates Limited

Project
**25 Old Gloucester Street
WC1N 3AF**

Title
**Plan Level 1
Demolitions**

Scale
1:50@A1

Date
15.12.2014

Drawn
Daw

Checked
MFH

Project No
0572

Drawing No
L(DE)003

REV
A