




1
6230 **TYPICAL SEC GLAZING INTERNAL ELEVATION**
1:10 @ A1

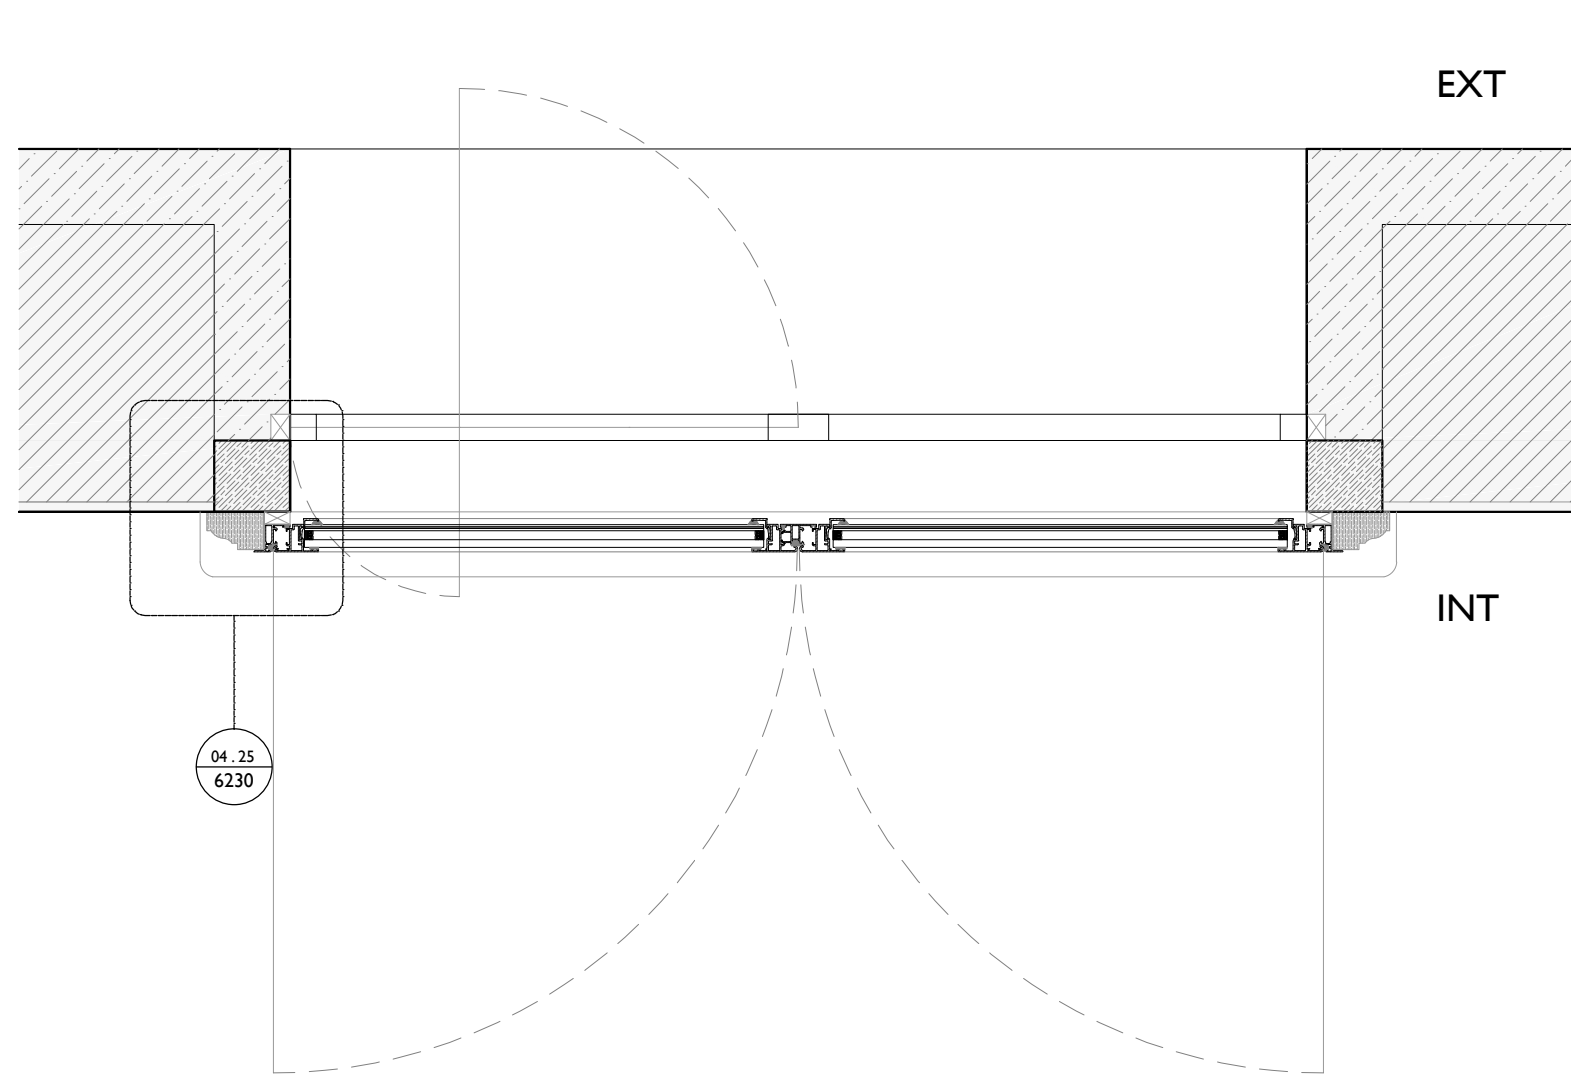


2
6230 **TYPICAL SECONDARY GLAZING PLAN**
1:10 @ A1

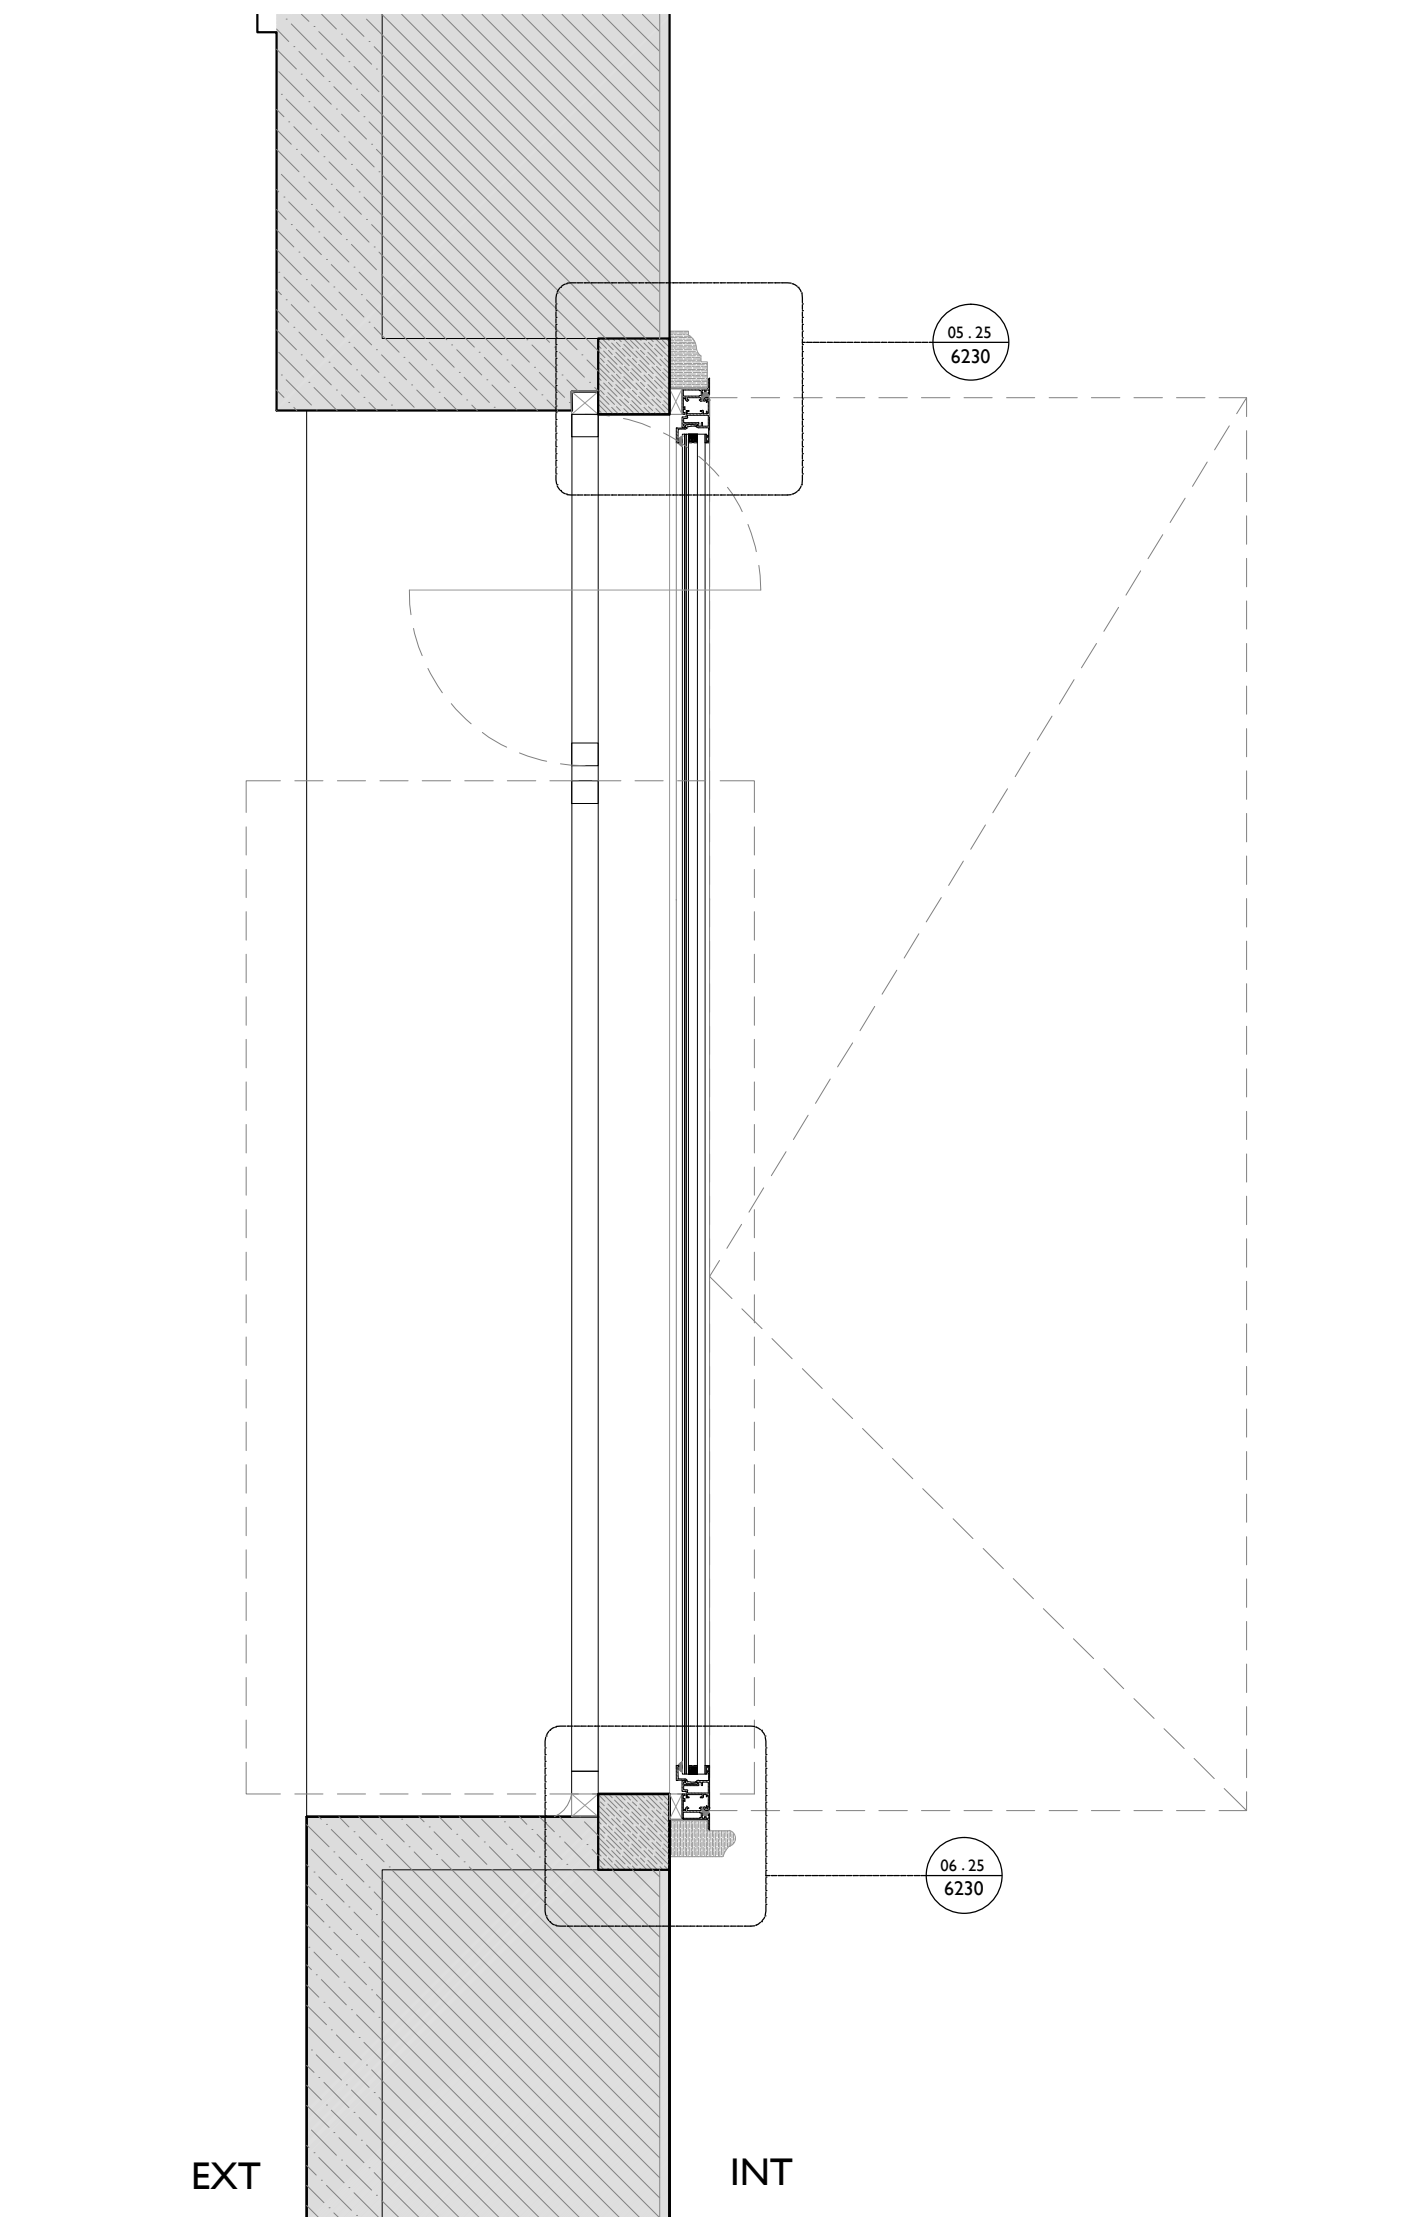


3
6230 **TYPICAL SECONDARY GLAZING SECTION**
1:10 @ A1

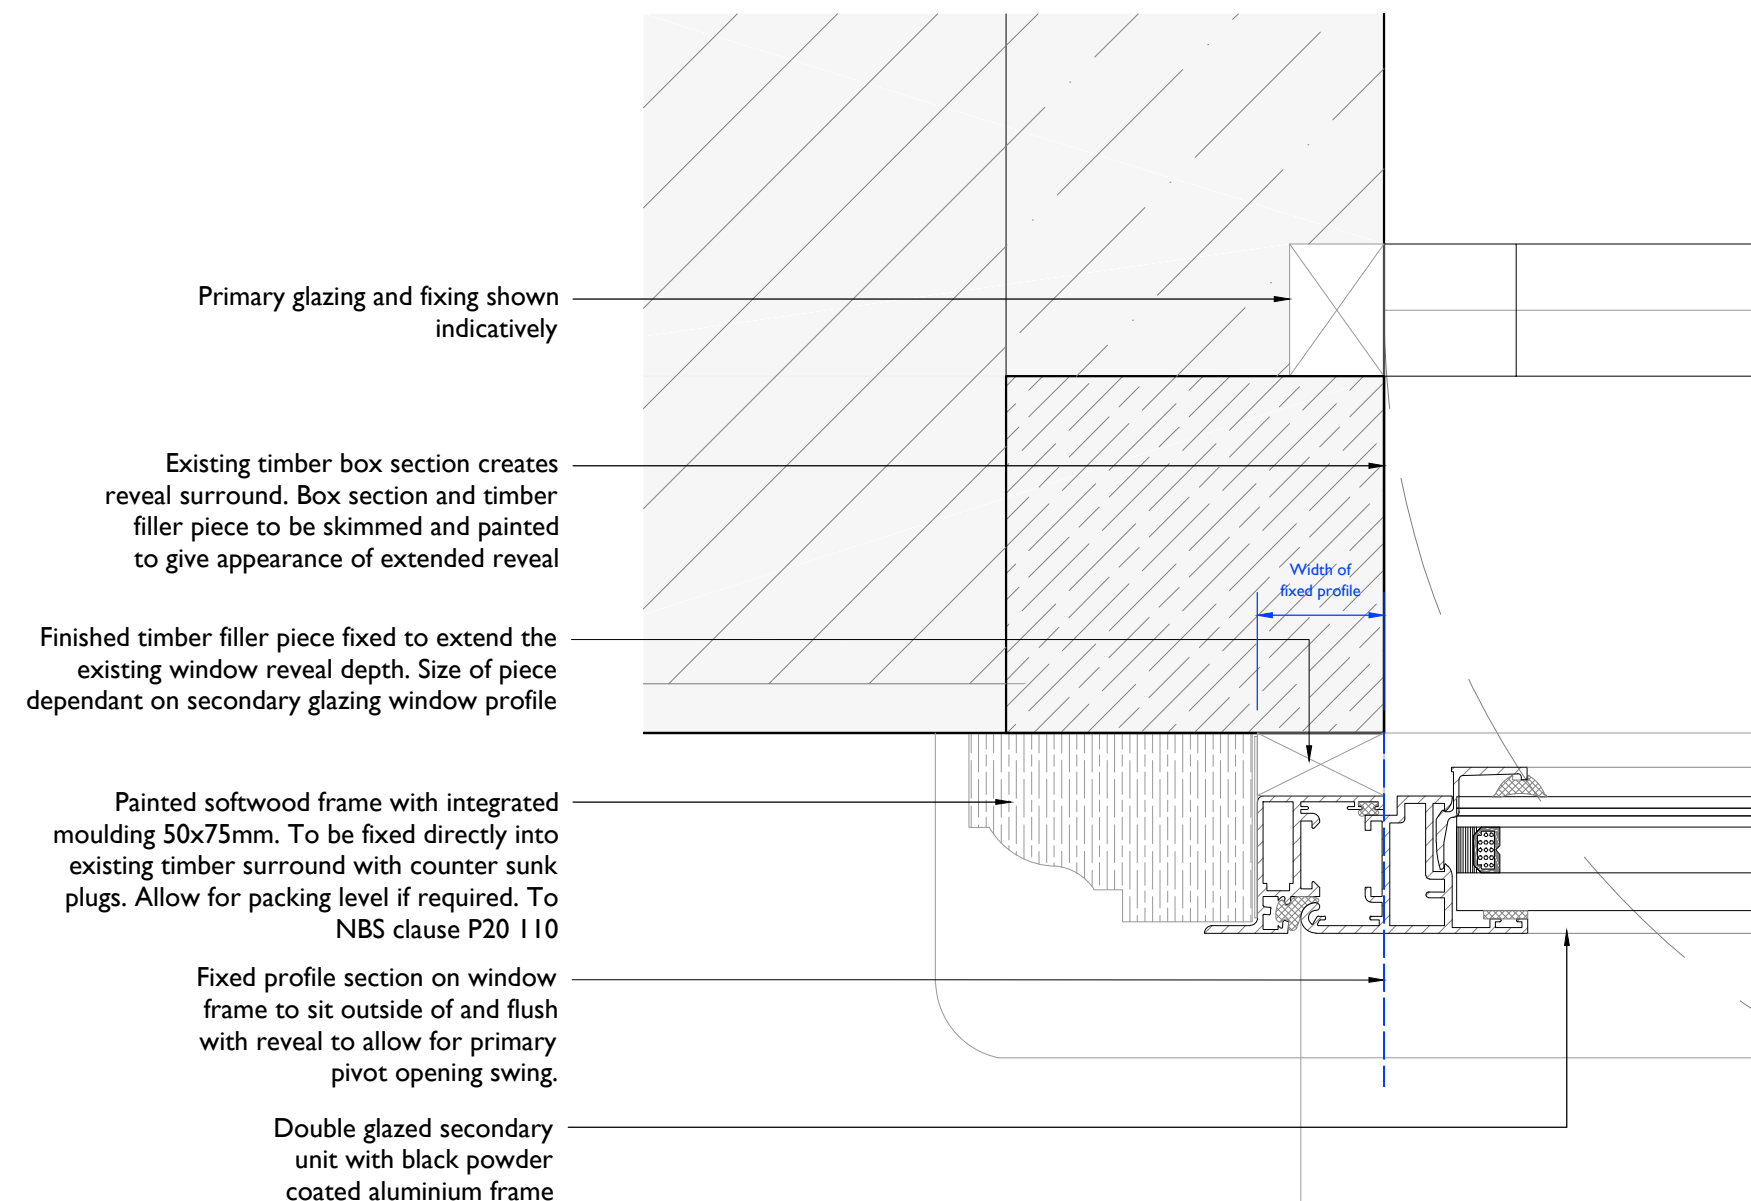

4
6230 **TYPICAL JAM DETAIL**
1:2 @ A1

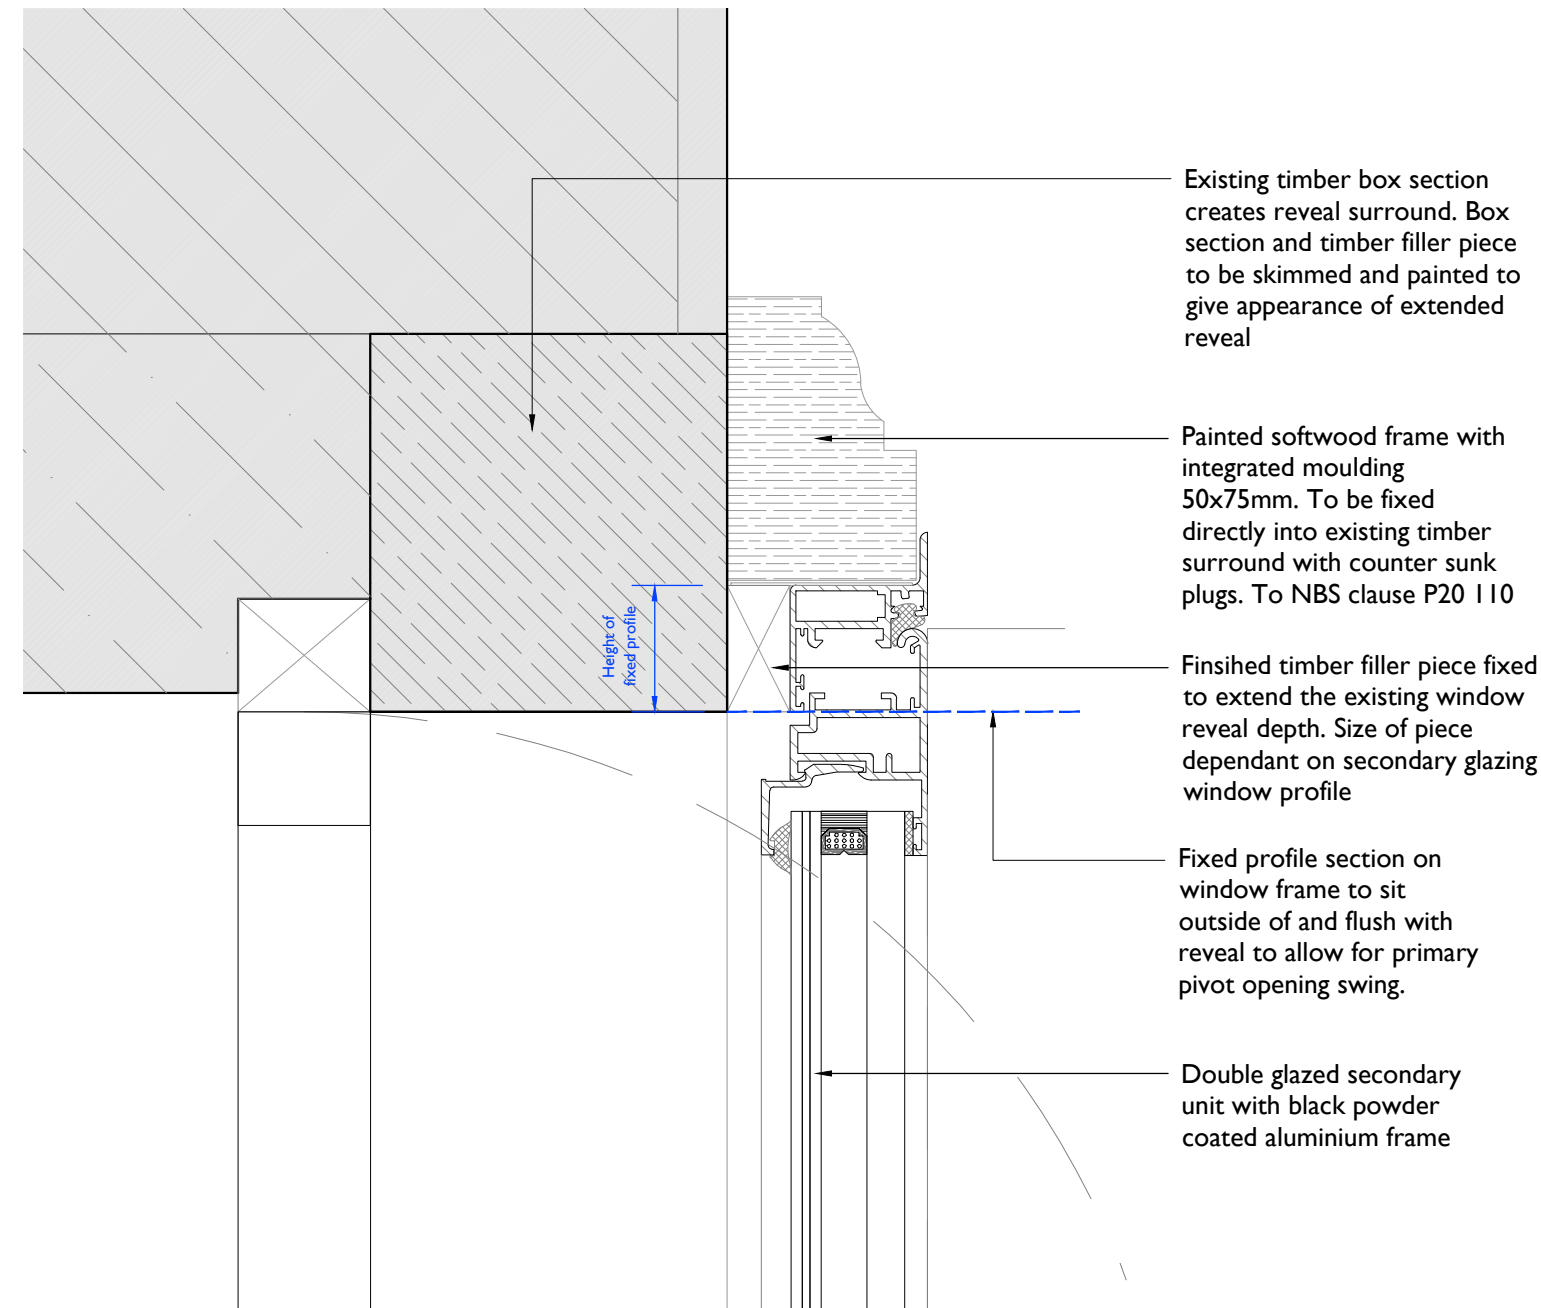

5
6230 **TYPICAL HEAD DETAIL**
1:2 @ A1

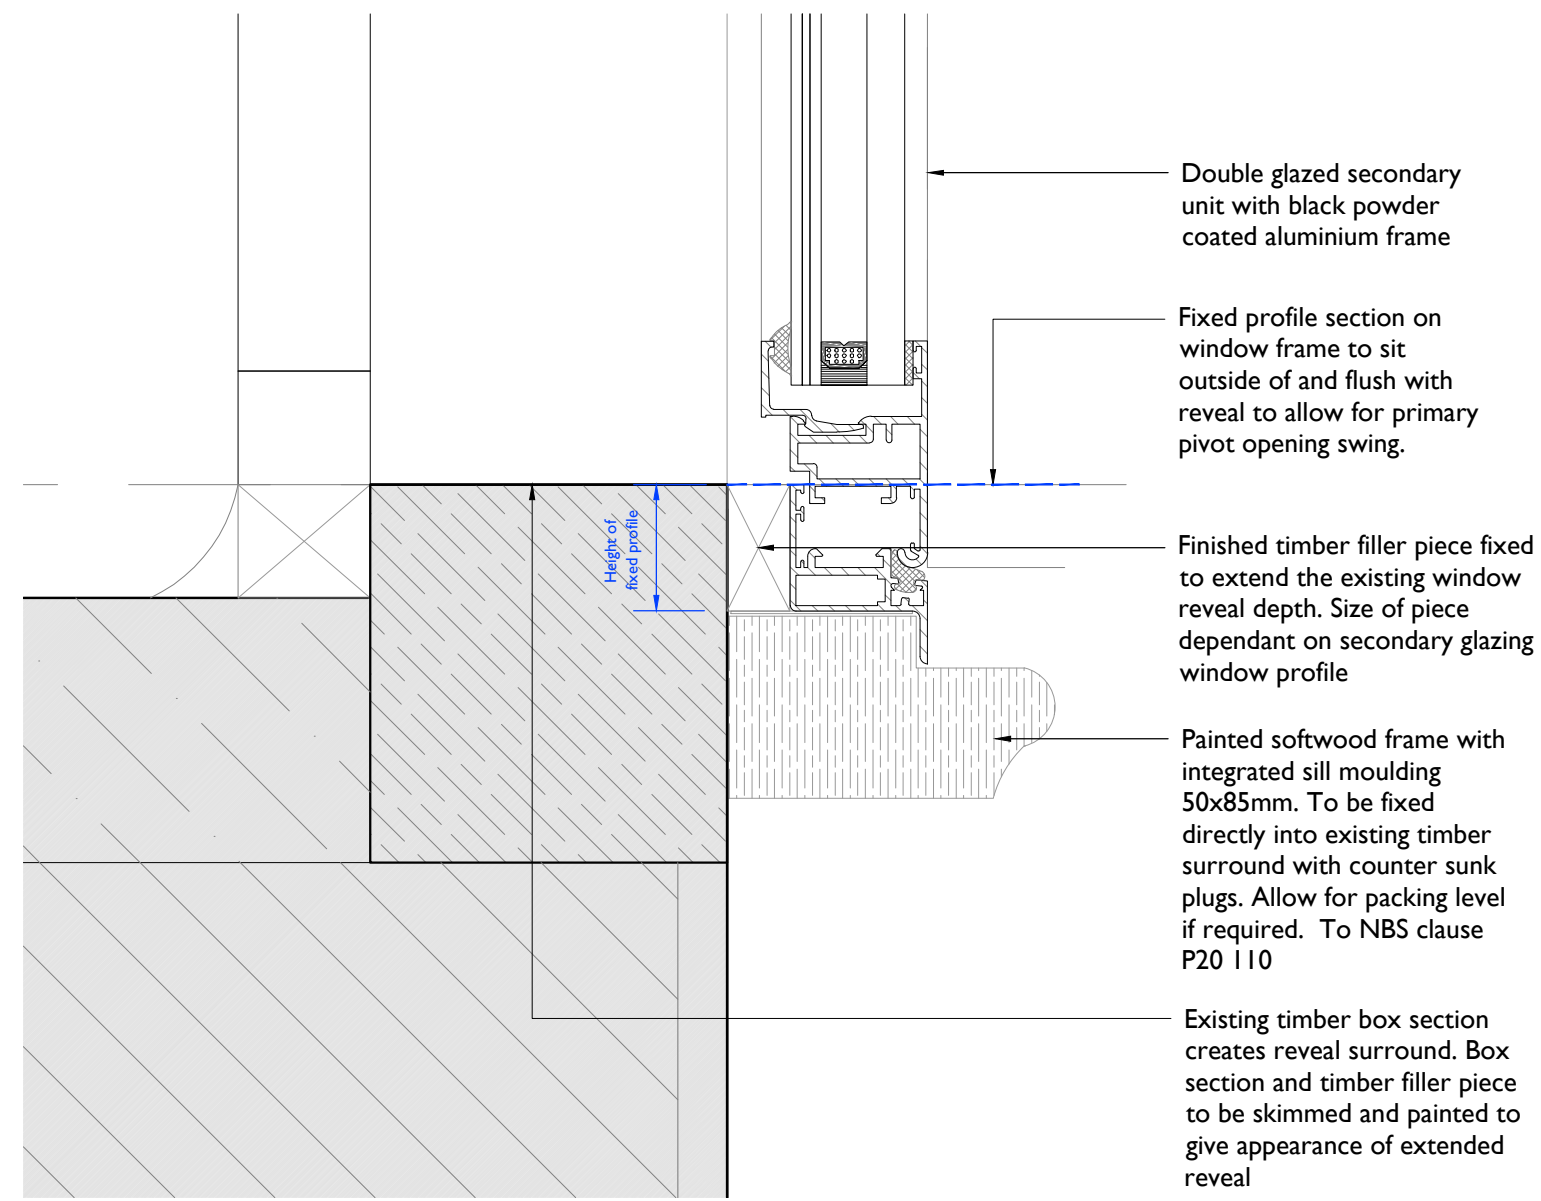

6
6230 **TYPICAL SILL DETAIL**
1:2 @ A1

Notes:

Drawings are based on survey data and may not accurately represent what is physically present.

Do not scale from this drawing. All dimensions are to be verified on site before proceeding with the work.

All dimensions are in millimeters unless noted otherwise.

Purcell shall be notified in writing of any discrepancies.

TYPICAL SECONDARY GLAZING:

DOUBLE GLAZED, NON THERMALLY BROKEN, ALUMINIUM


2No. FULL HEIGHT INWARD OPENING SIDE HUNG CASEMENTS. FACE FIXED TO FLUSH FACED REVEAL. (NO EXISTING SILL)

Fixed profile to sit outside of reveal allowing primary window pivot swing.

Note:

All window drawings to be read in conjunction with Building Envelope Specification CTH-AKT-XXX-SP-25-R-003 Window Schedule CTH-PUR-XXX-SCH-25-A-7101 Window Strategy CTH-PUR-XXX-RP-25-A-7001

Primary window and existing wall build up shown indicatively. Refer to Building Envelope Specification and Window Schedule for proposed works to primary windows.

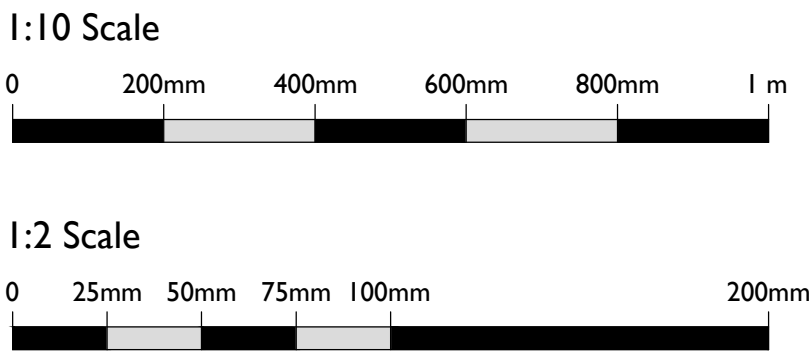

T00	30 Sep 2019	OB	NS	
P00	19 Jul 2019	nicolasmith		
First Issue	19 Jul 2019	NS	NS	
ISSUE	DATE	DRAWN	CHECKED	DESCRIPTION

DRAWING TITLE Typical Secondary Glazing Details

DRAWING NO. CTH-PUR-XXX-DR-25-A-6230

REVISION T00

SIZE & SCALE A1L 1:2 @A1

DRAWING STATUS ISSUED FOR TENDER

CLIENT Lendlease

PROJECT Camden Town Hall

JOB NUMBER 238664

