


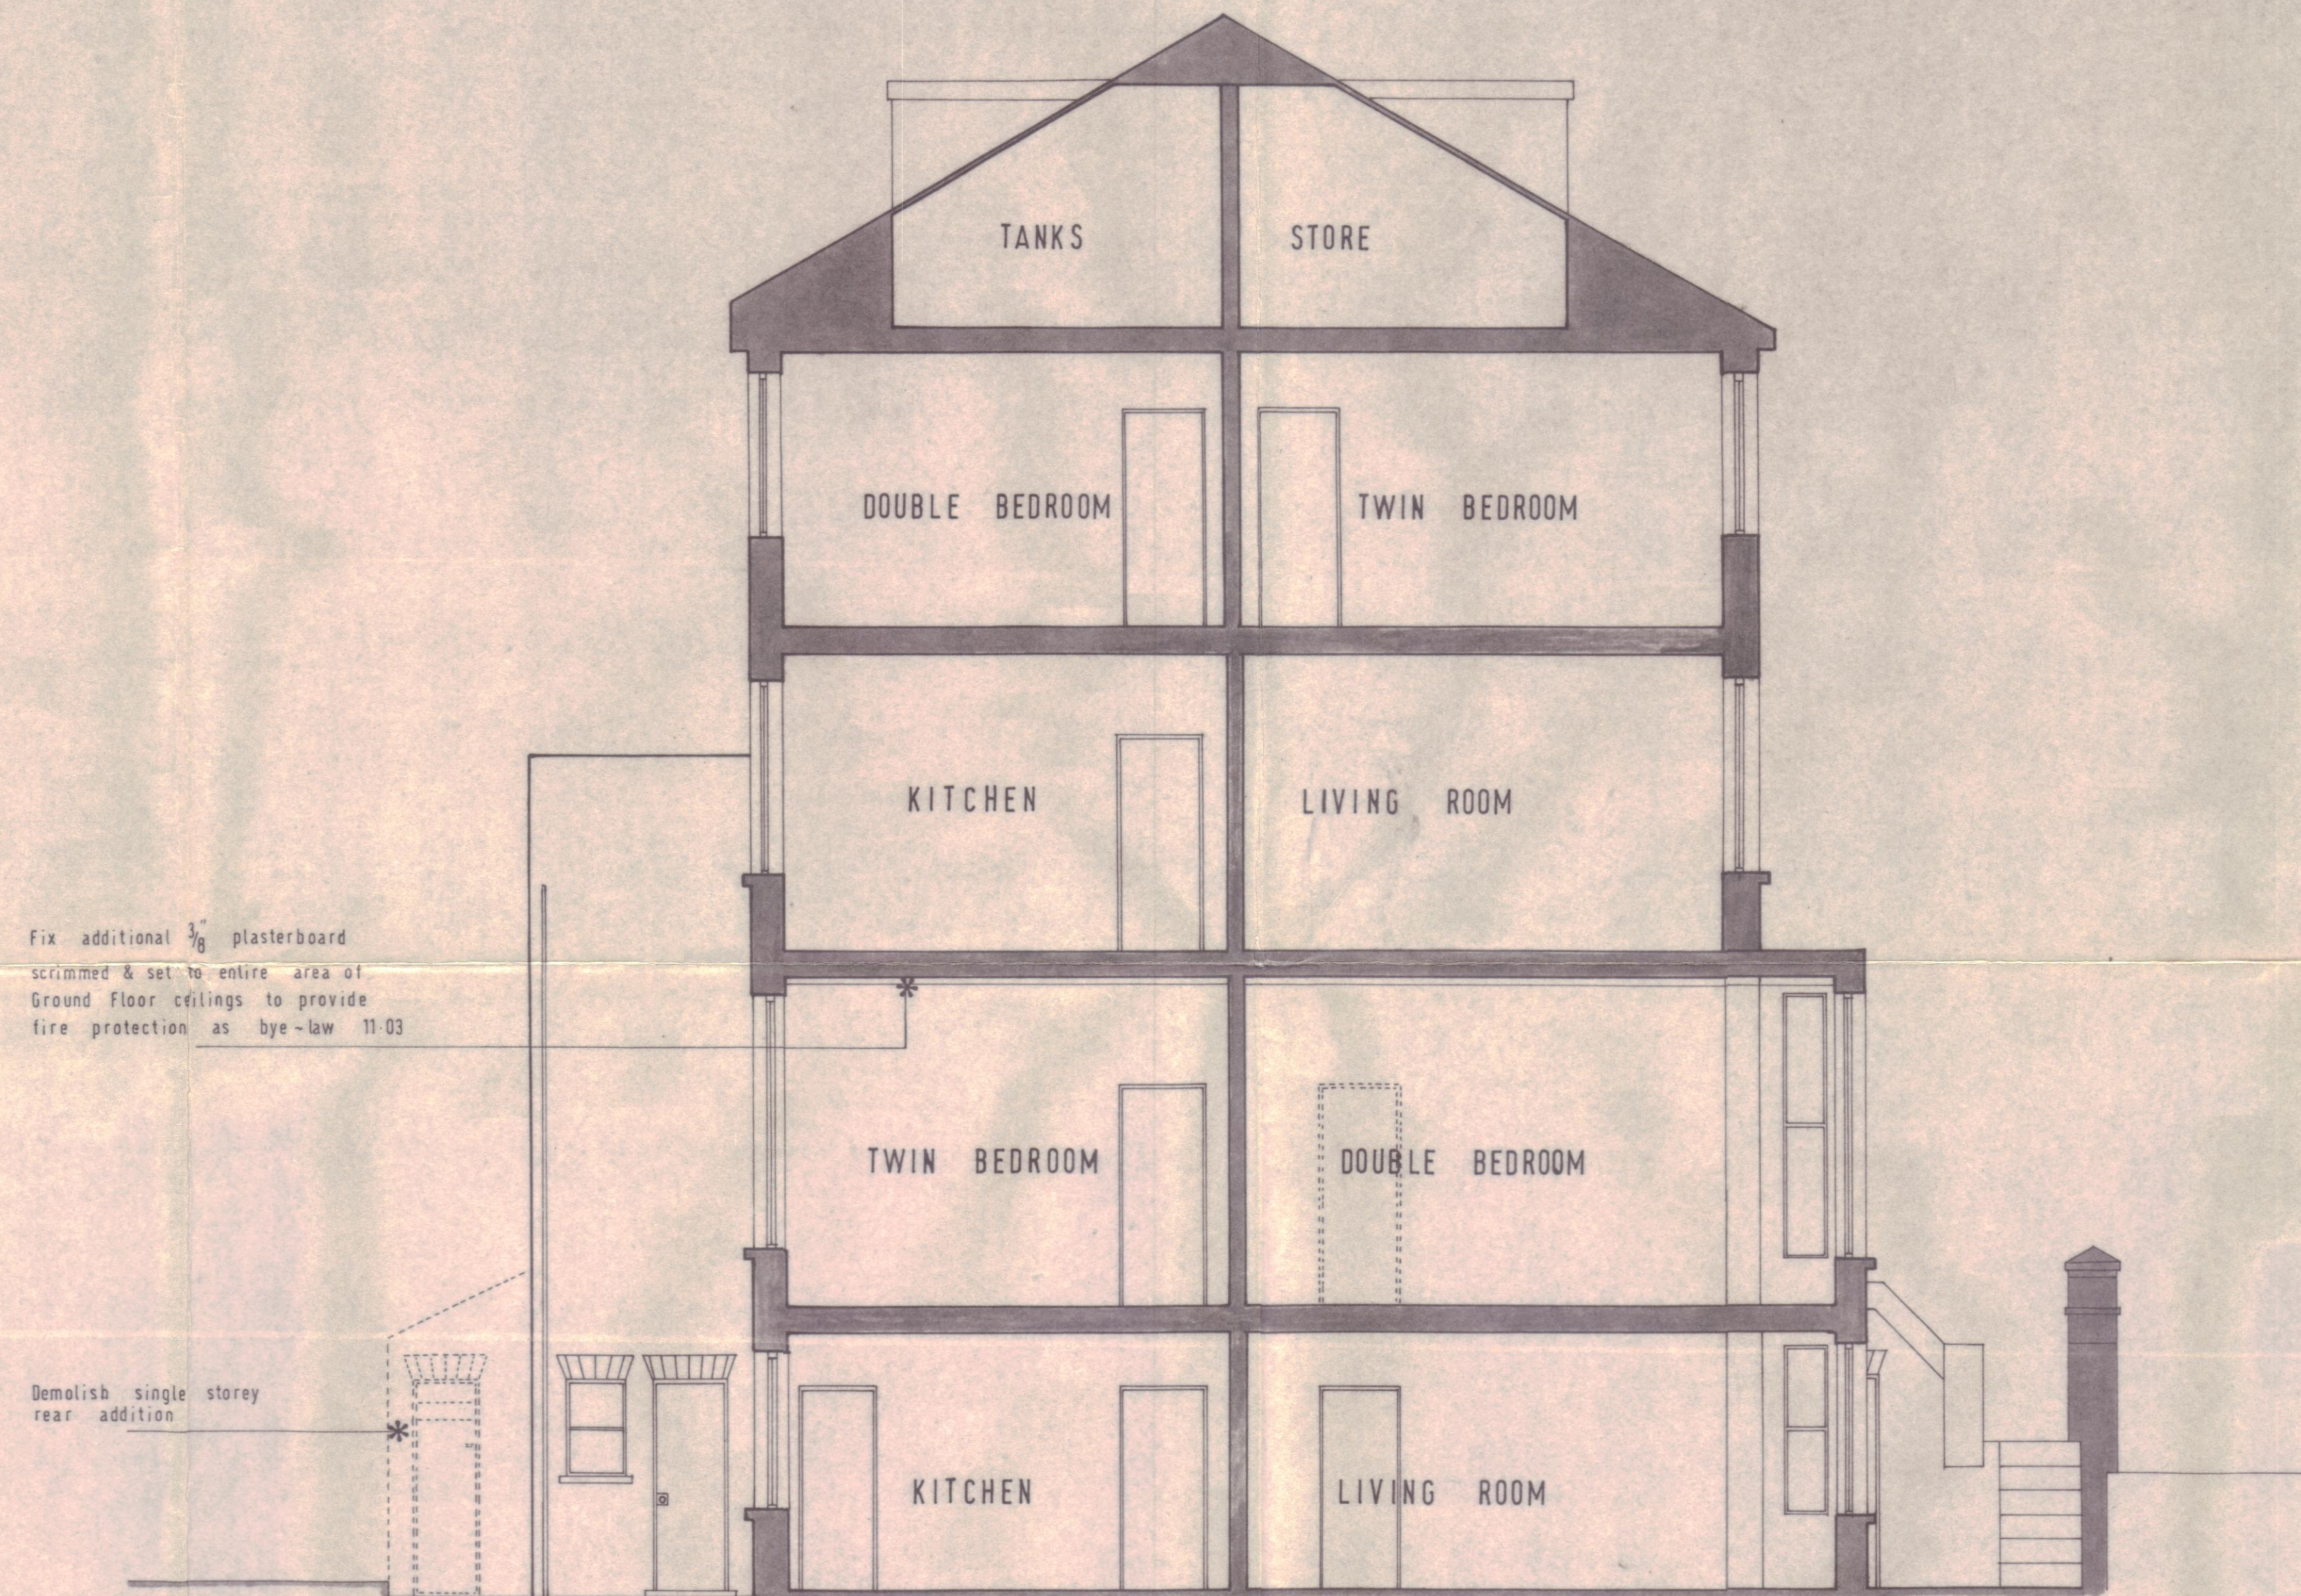

Section

ACCOMMODATION ~ One 2 Bedroom Maisonette ~ 4 Persons
 One 3 Bedroom Maisonette ~ 5 Persons

GTP/L12/25/7/4715

BOROUGH OF CAMDEN

S A G Cook ARIBA
 Borough Architect
 Town Hall High Holborn WC1
 Telephone HOLborn 3411 ext

Job
 30 Ospringe Road.
 N.W.5.

Drawing Title
 Conversion Sheet 3.
 Section

Scale
 1/4" TO 1'0"

Date 26th December 67
 Drawn J.S.

Drawing Number
 4/HE/364/328/C