


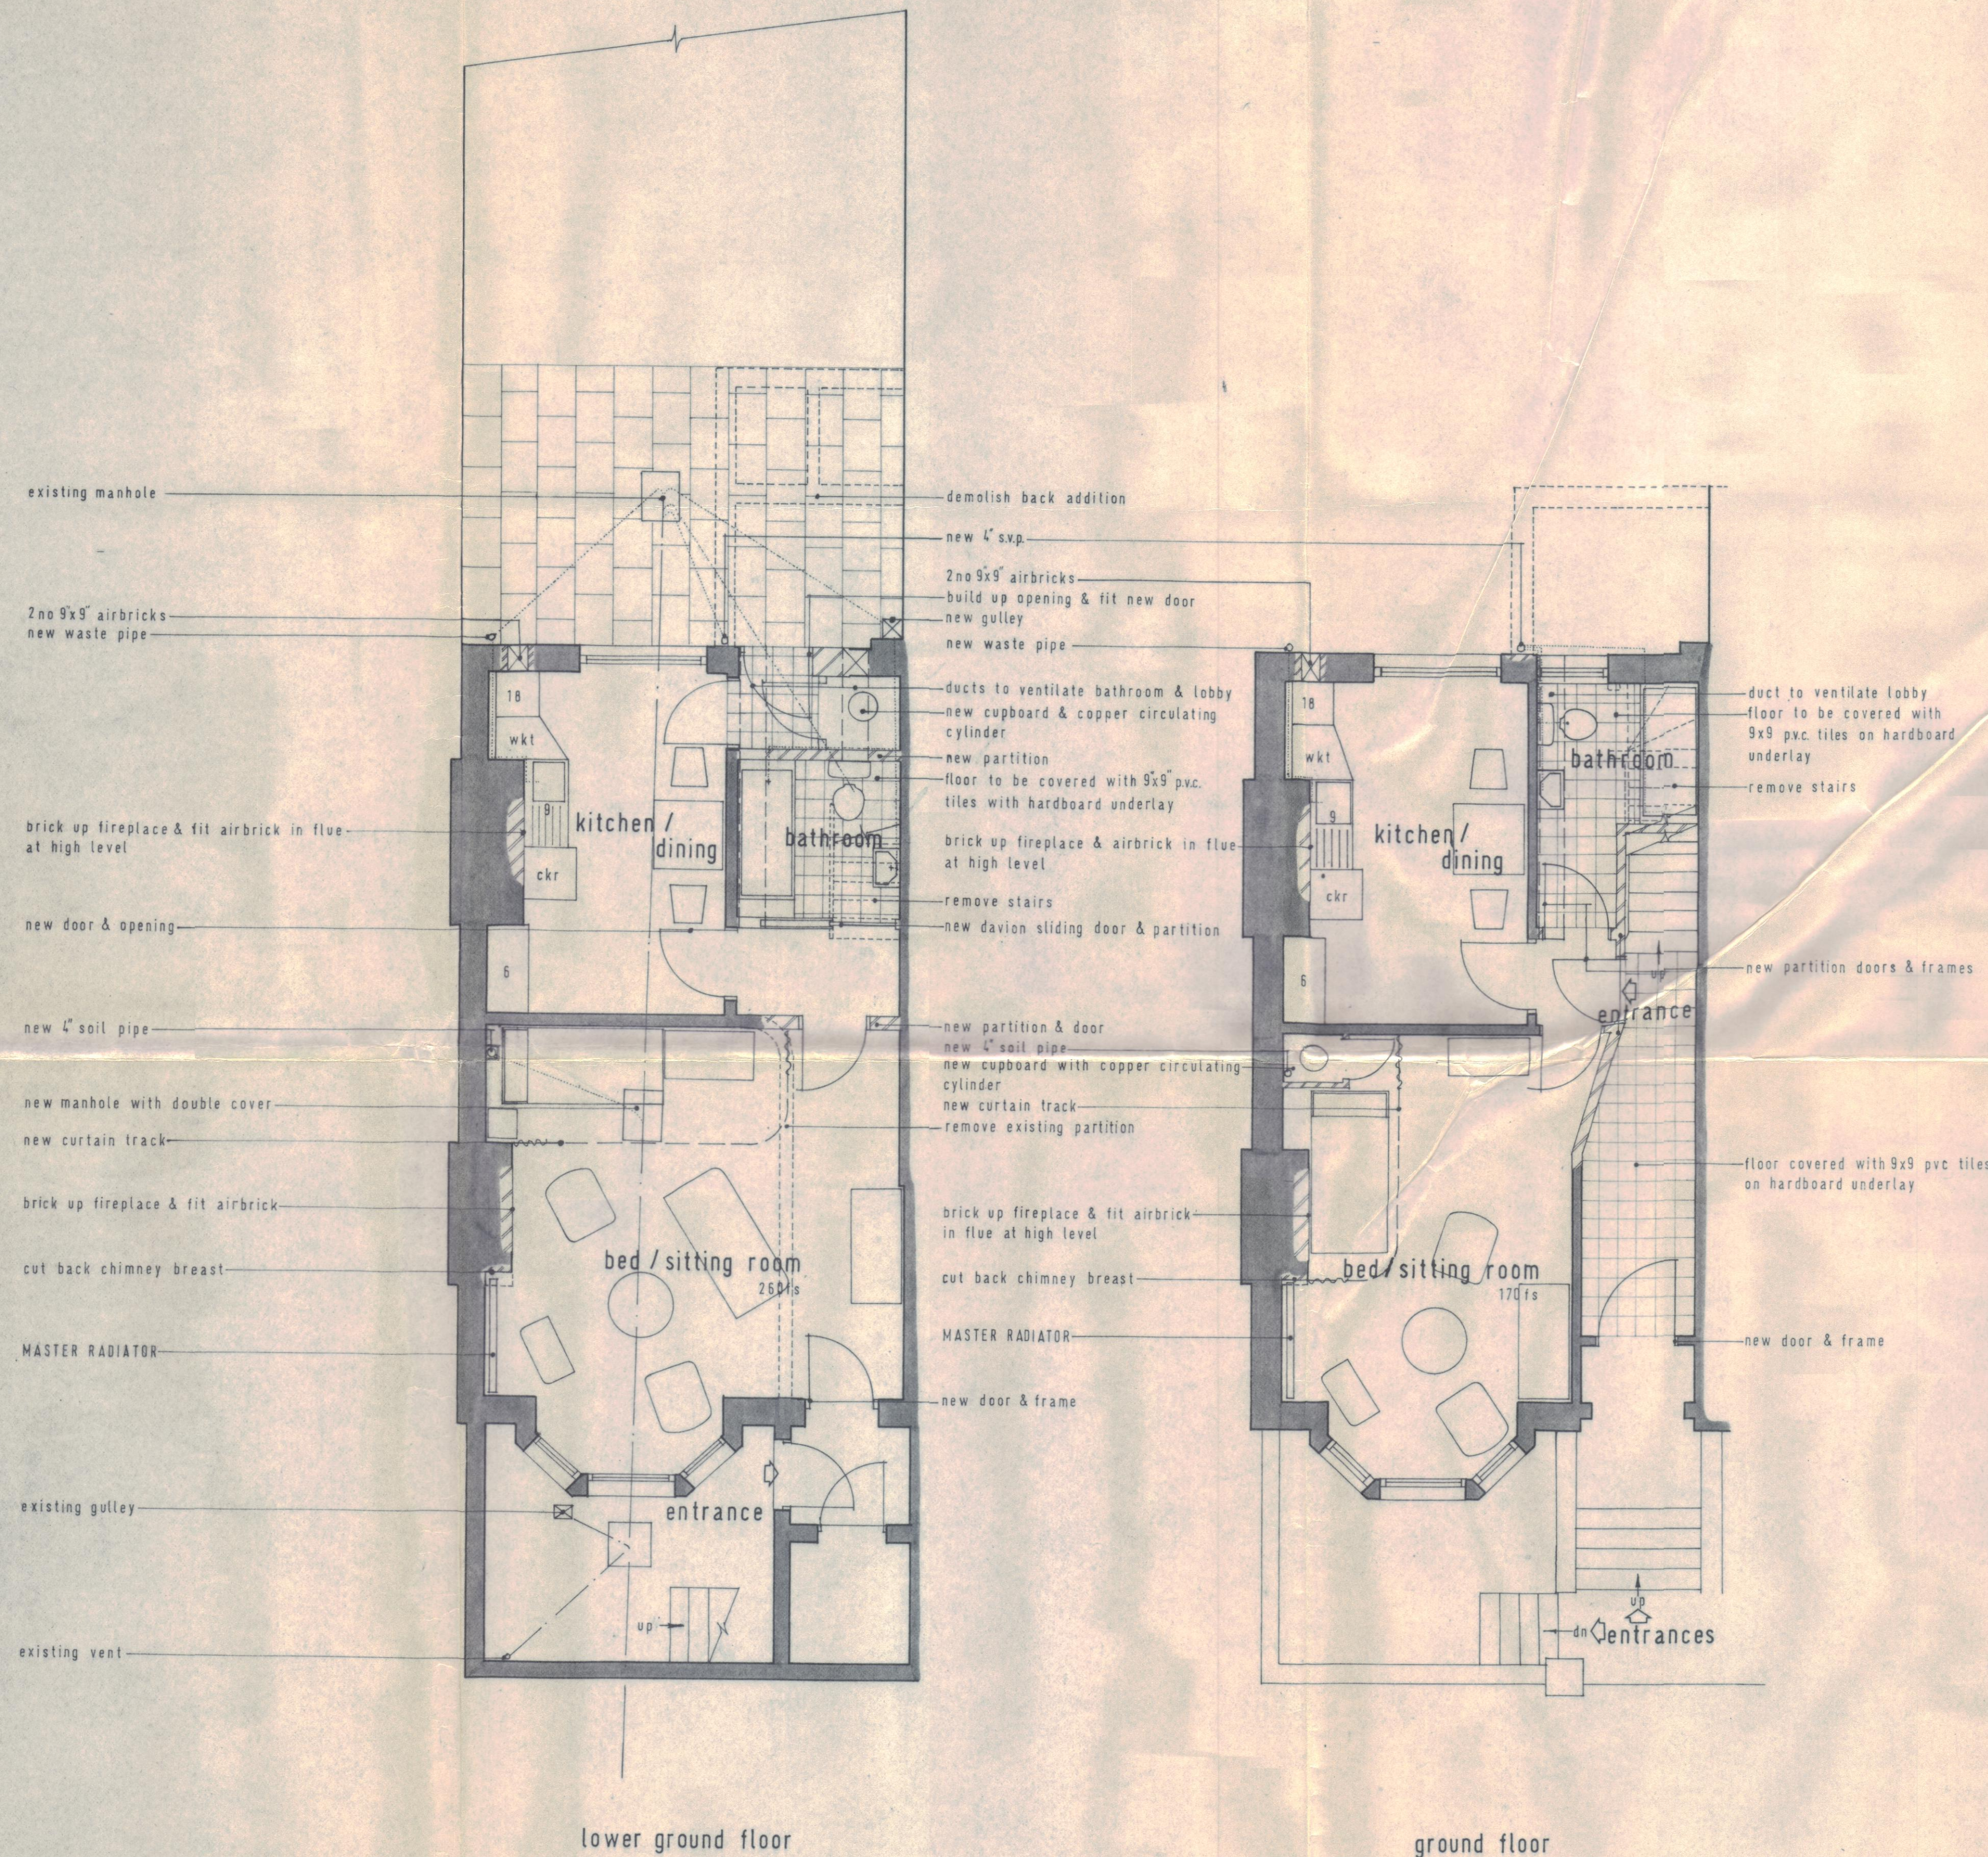

Drawing Number

Rev | Date | Drawn |

notes
all rooms to have permanent ventilation
all ceilings except 2nd floor to have extra layer of plasterboard
entrance steps to be clothed with asphalte

accommodation
1no1 bedroom flat
3no bed/sitting room flats

life	30years
approval s	
dba	
min of h&lg	
moh	
hm	
tp	
building acts	

BOROUGH OF CAMDEN

S A G Cook ARIBA
Borough Architect
Town Hall High Holborn WC1
Telephone HOLborn 3411 ext

Job

30, OSPRINGE ROAD, n.w.5.

Drawing Title
conversion plans
sheet 1 revised

Scale Drawing Number

1/4" = 1'-0" 4/HE/364/328/C

Date 9-7-68 Drawn a.j. warrell revised

R 10333 2175 S15

CTP/E12/25/7/5897