


Drawing Number			
Rev	Date	Drawn	
1	17-7-68	AJW	Accommodation revised

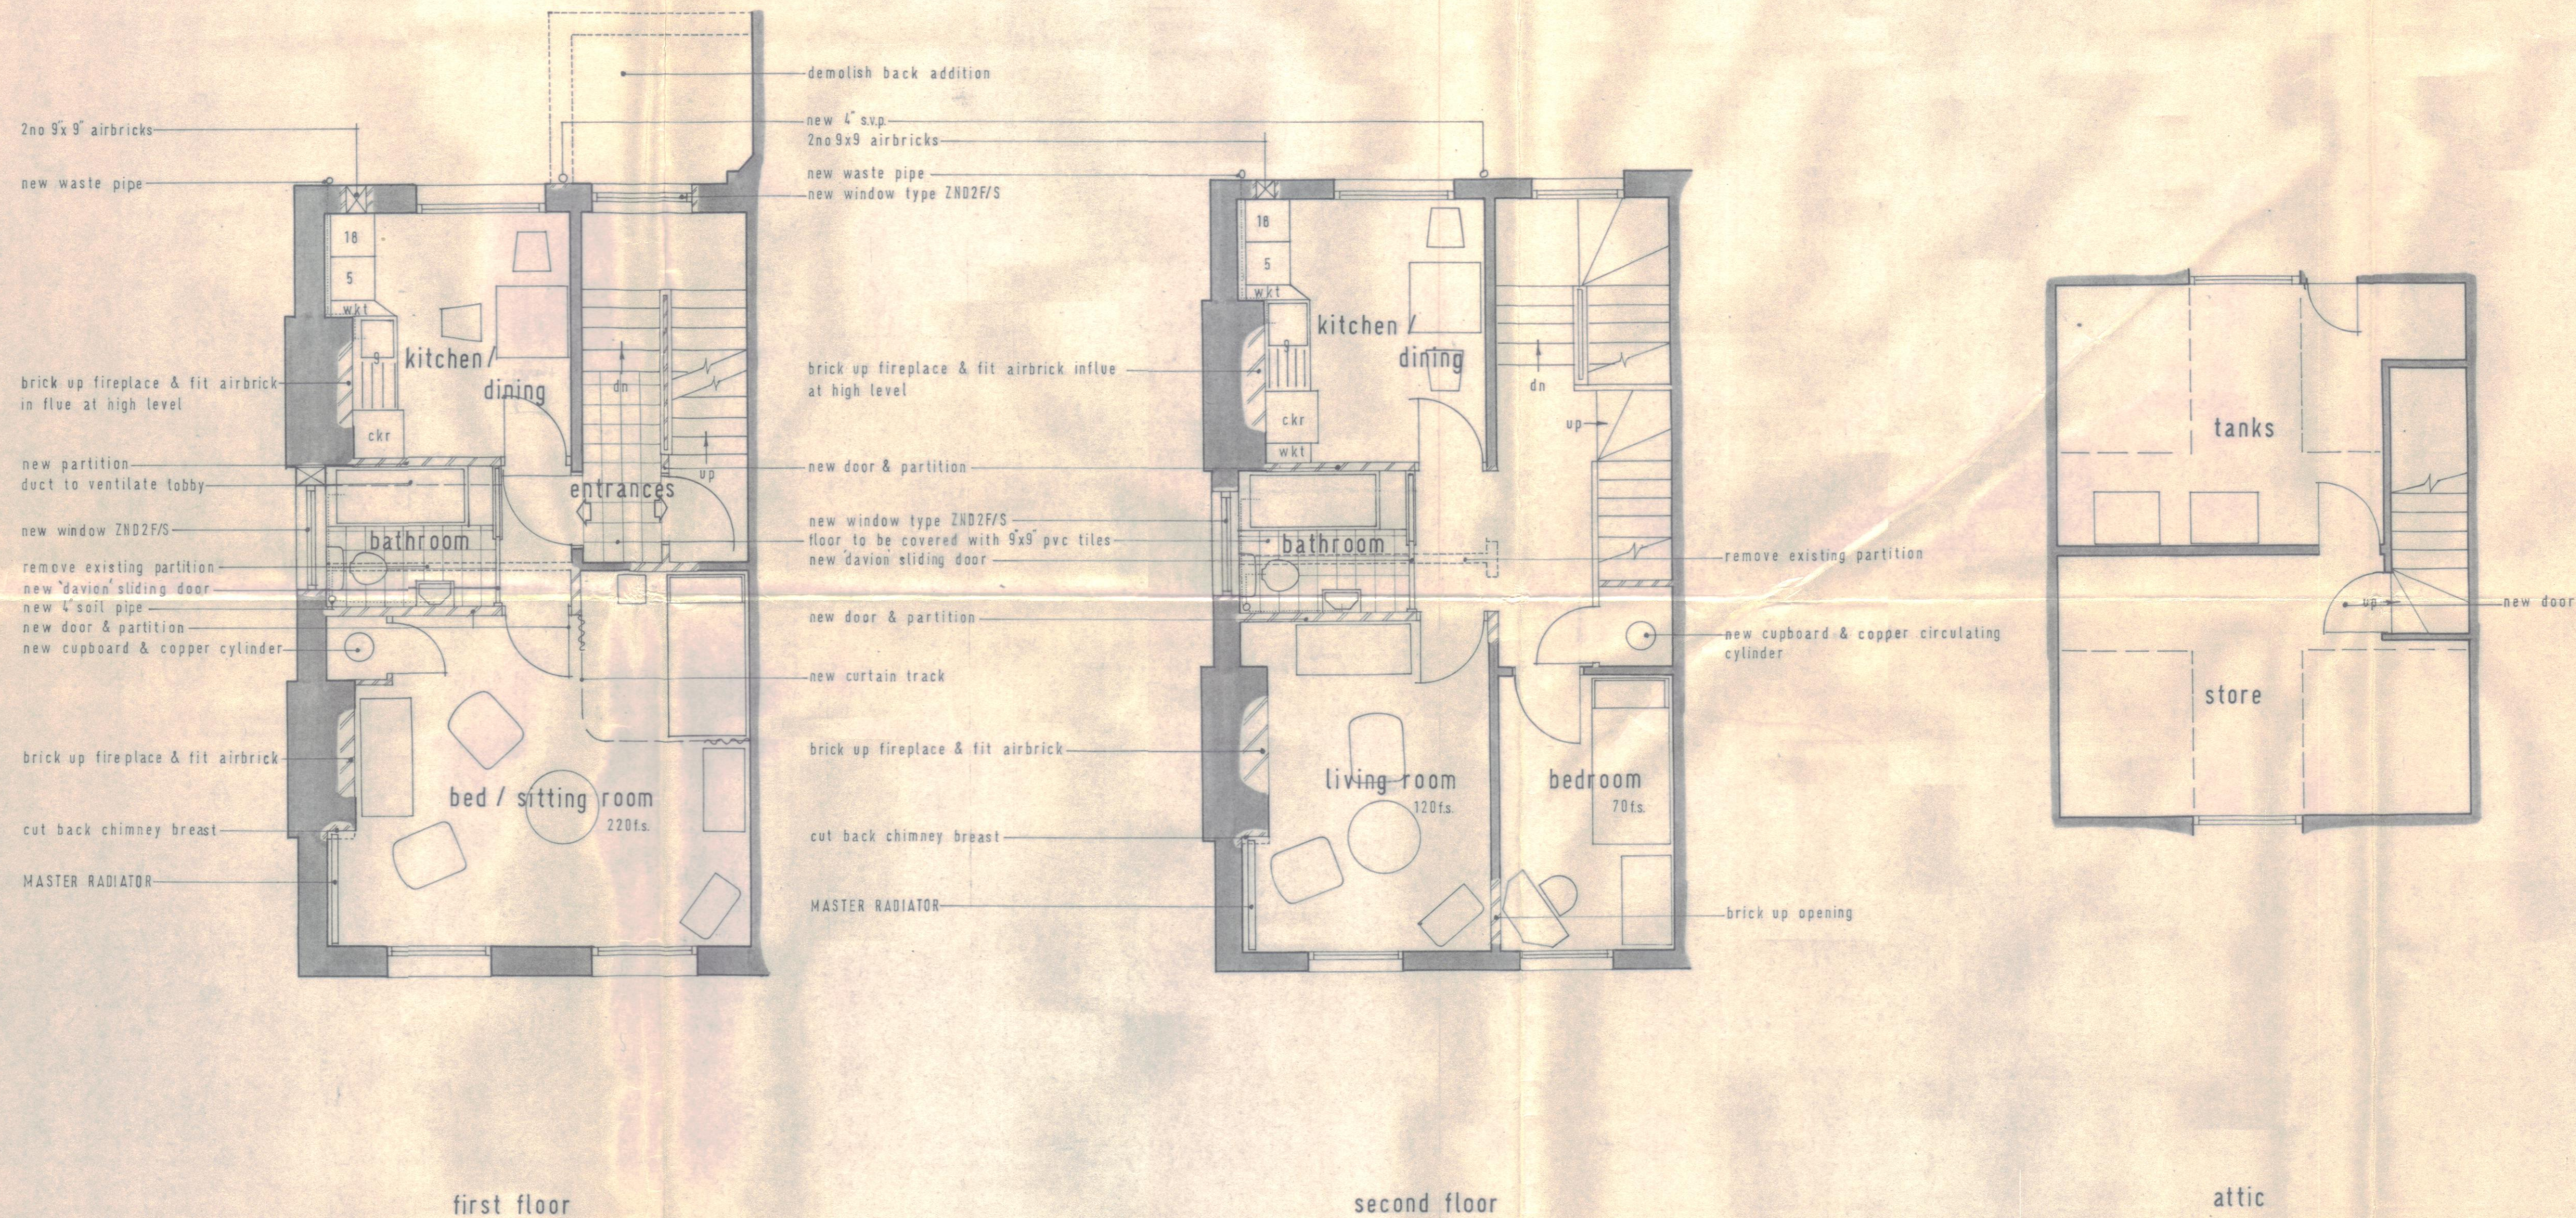

BOROUGH OF CAMDEN

S A G Cook ARIBA
Borough Architect
Town Hall High Holborn WC1
Telephone HOLborn 3411 ext

Job
30, OSPRINGE ROAD NW5.

Drawing Title
conversion plans
sheet 2 revised

Scale	Drawing Number
1/4" = 1'-0"	4/HE/364/328/C
Date 17 7 68	revised
Drawn a.j. warrell	

CTP/L12/25/Y/S897