


Drawing Number			
Rev	Date	Drawn	
1	17-7-66	AIW	Accommodation revised

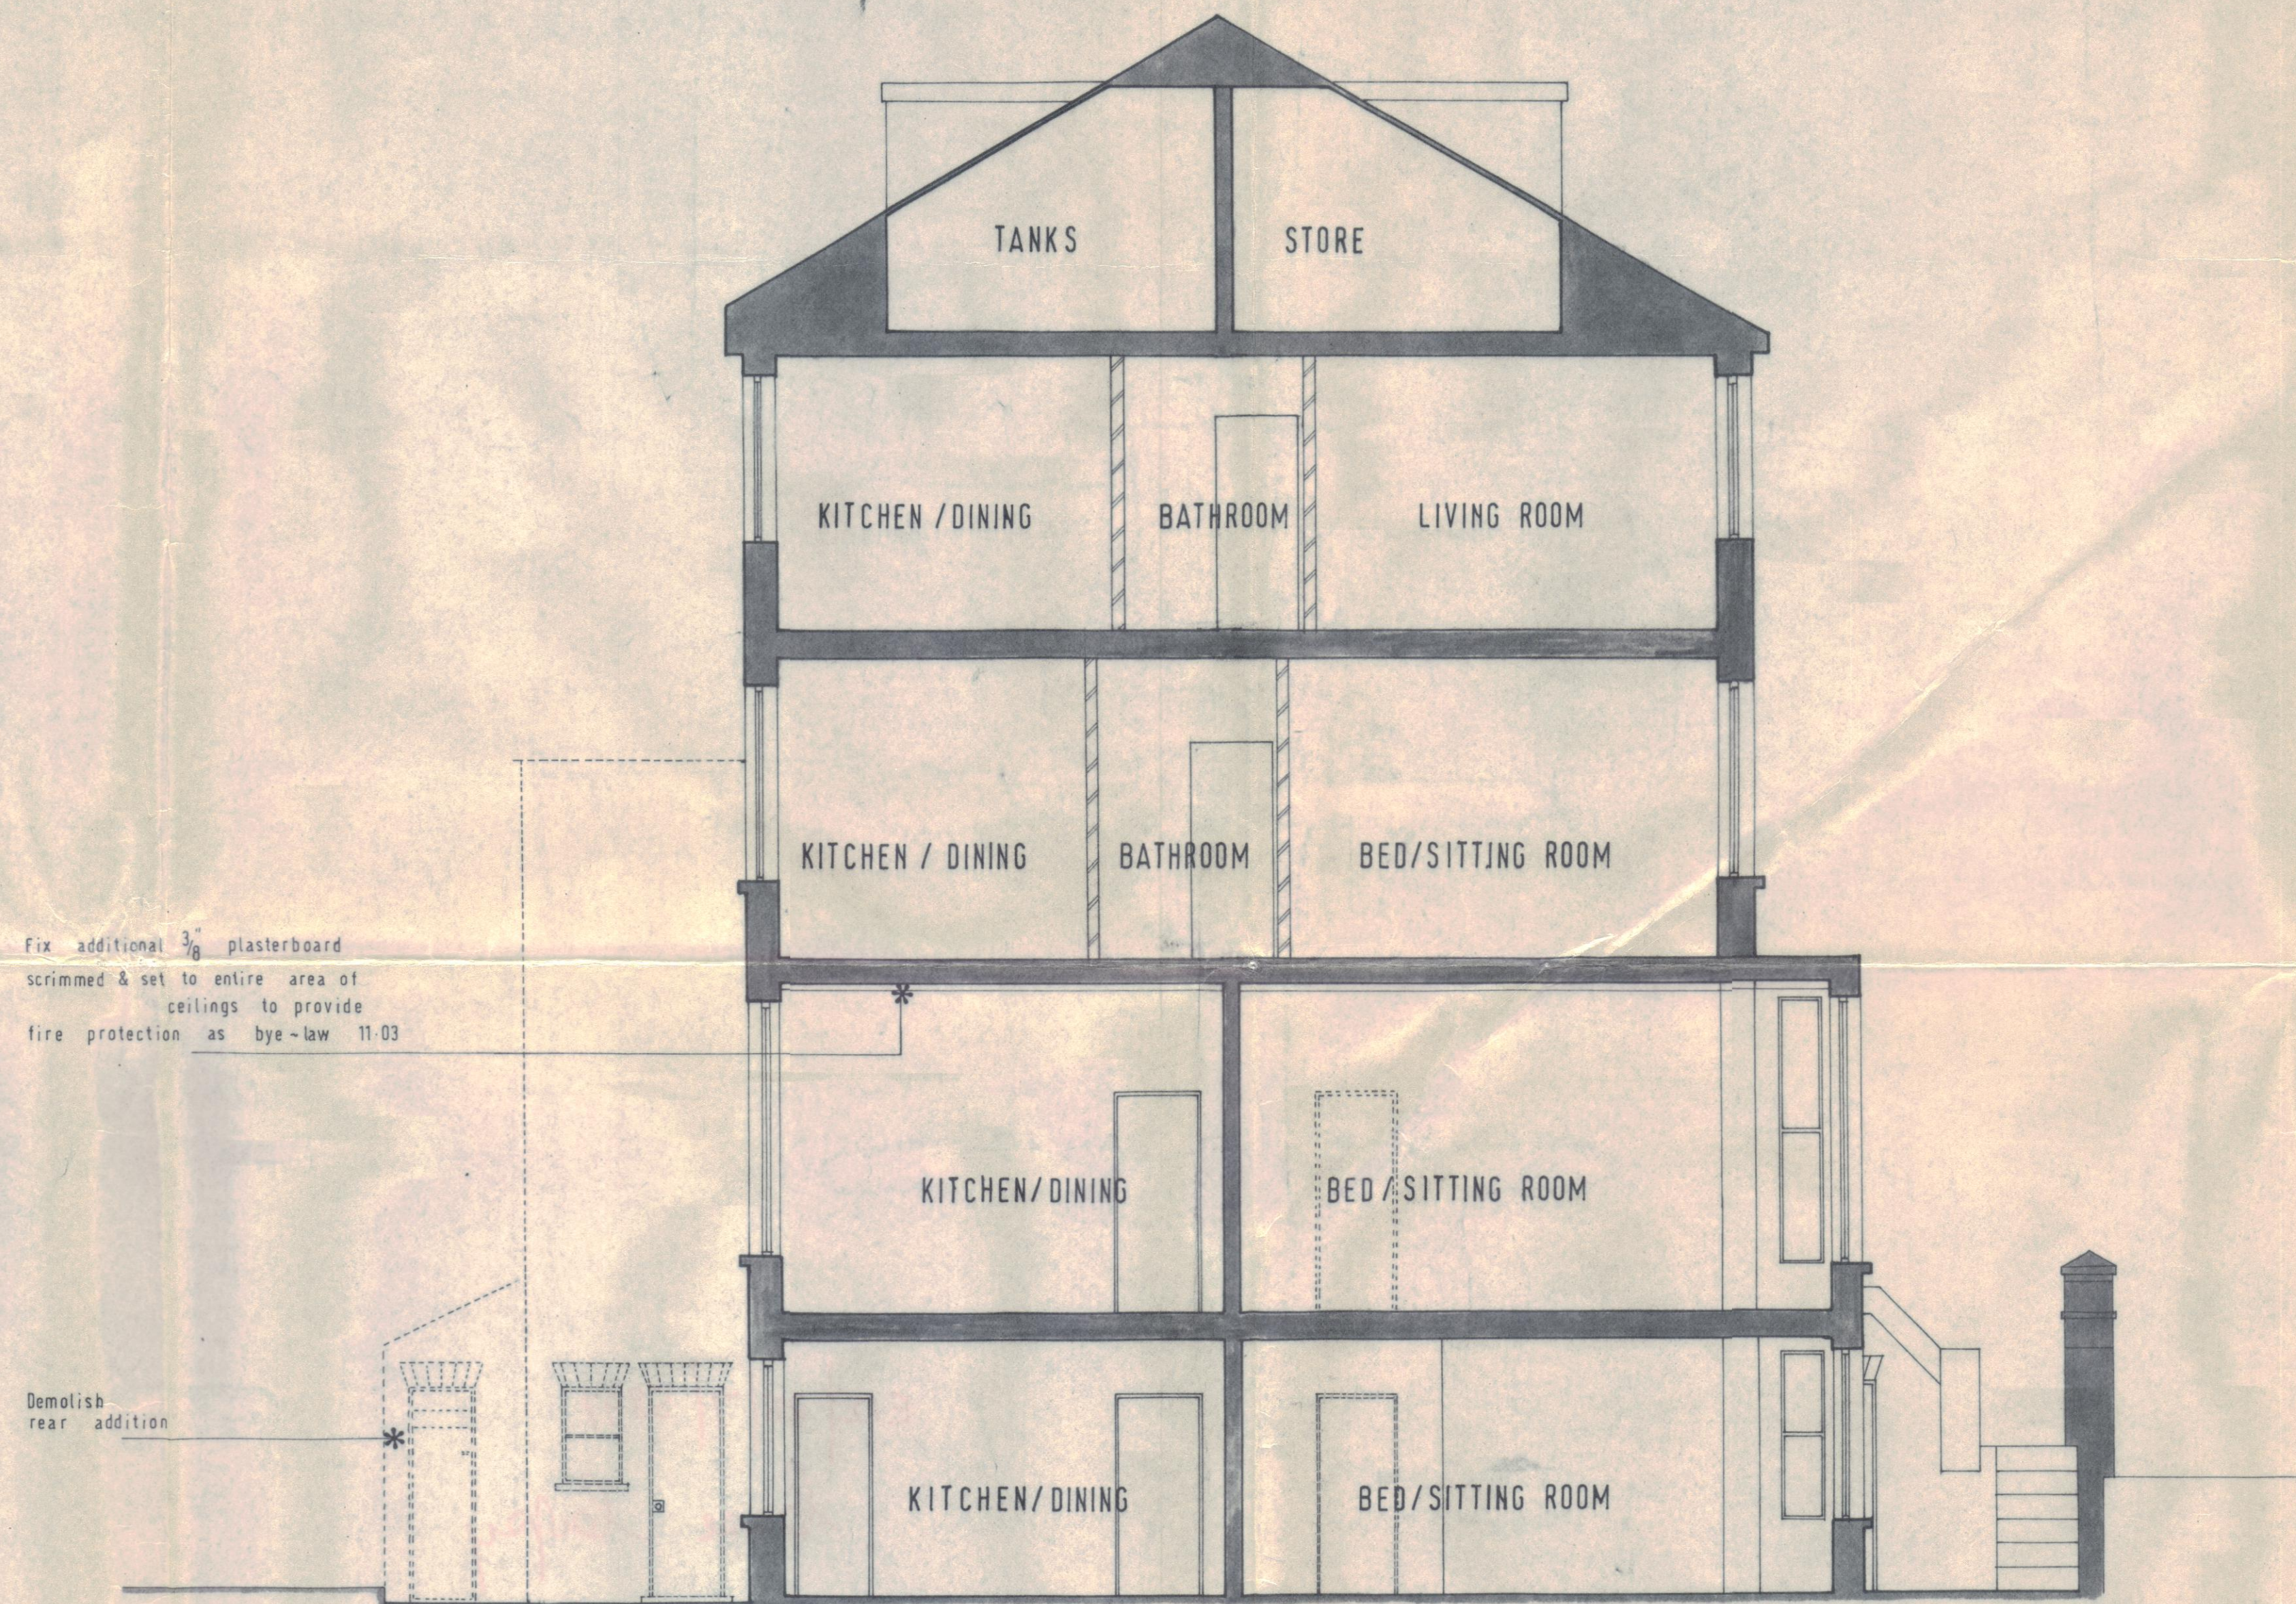

Section

ACCOMMODATION ~ One 1 Bedroom Flat ~ 1 Person
 Three Bed/Sitting Rooms ~ 3 Persons

BOROUGH OF CAMDEN

S A G Cook ARIBA

Borough Architect

Town Hall High Holborn WC1

Telephone HOLborn 3411 ext

Job

30 Ospringe Road.

N.W.5.

Drawing Title

Conversion Sheet 3.

Section Revised

Scale

1/4" TO 1'0"

Drawing Number

4/HE/364/328/C

Date

20th December 66

Drawn

AT

CTP/R12/25/Y/S897