


C:\Users\Izabela\Folga\Documents\C-14299-HYD-XX-01-M3-ME-0002\_Laifolga.rvt

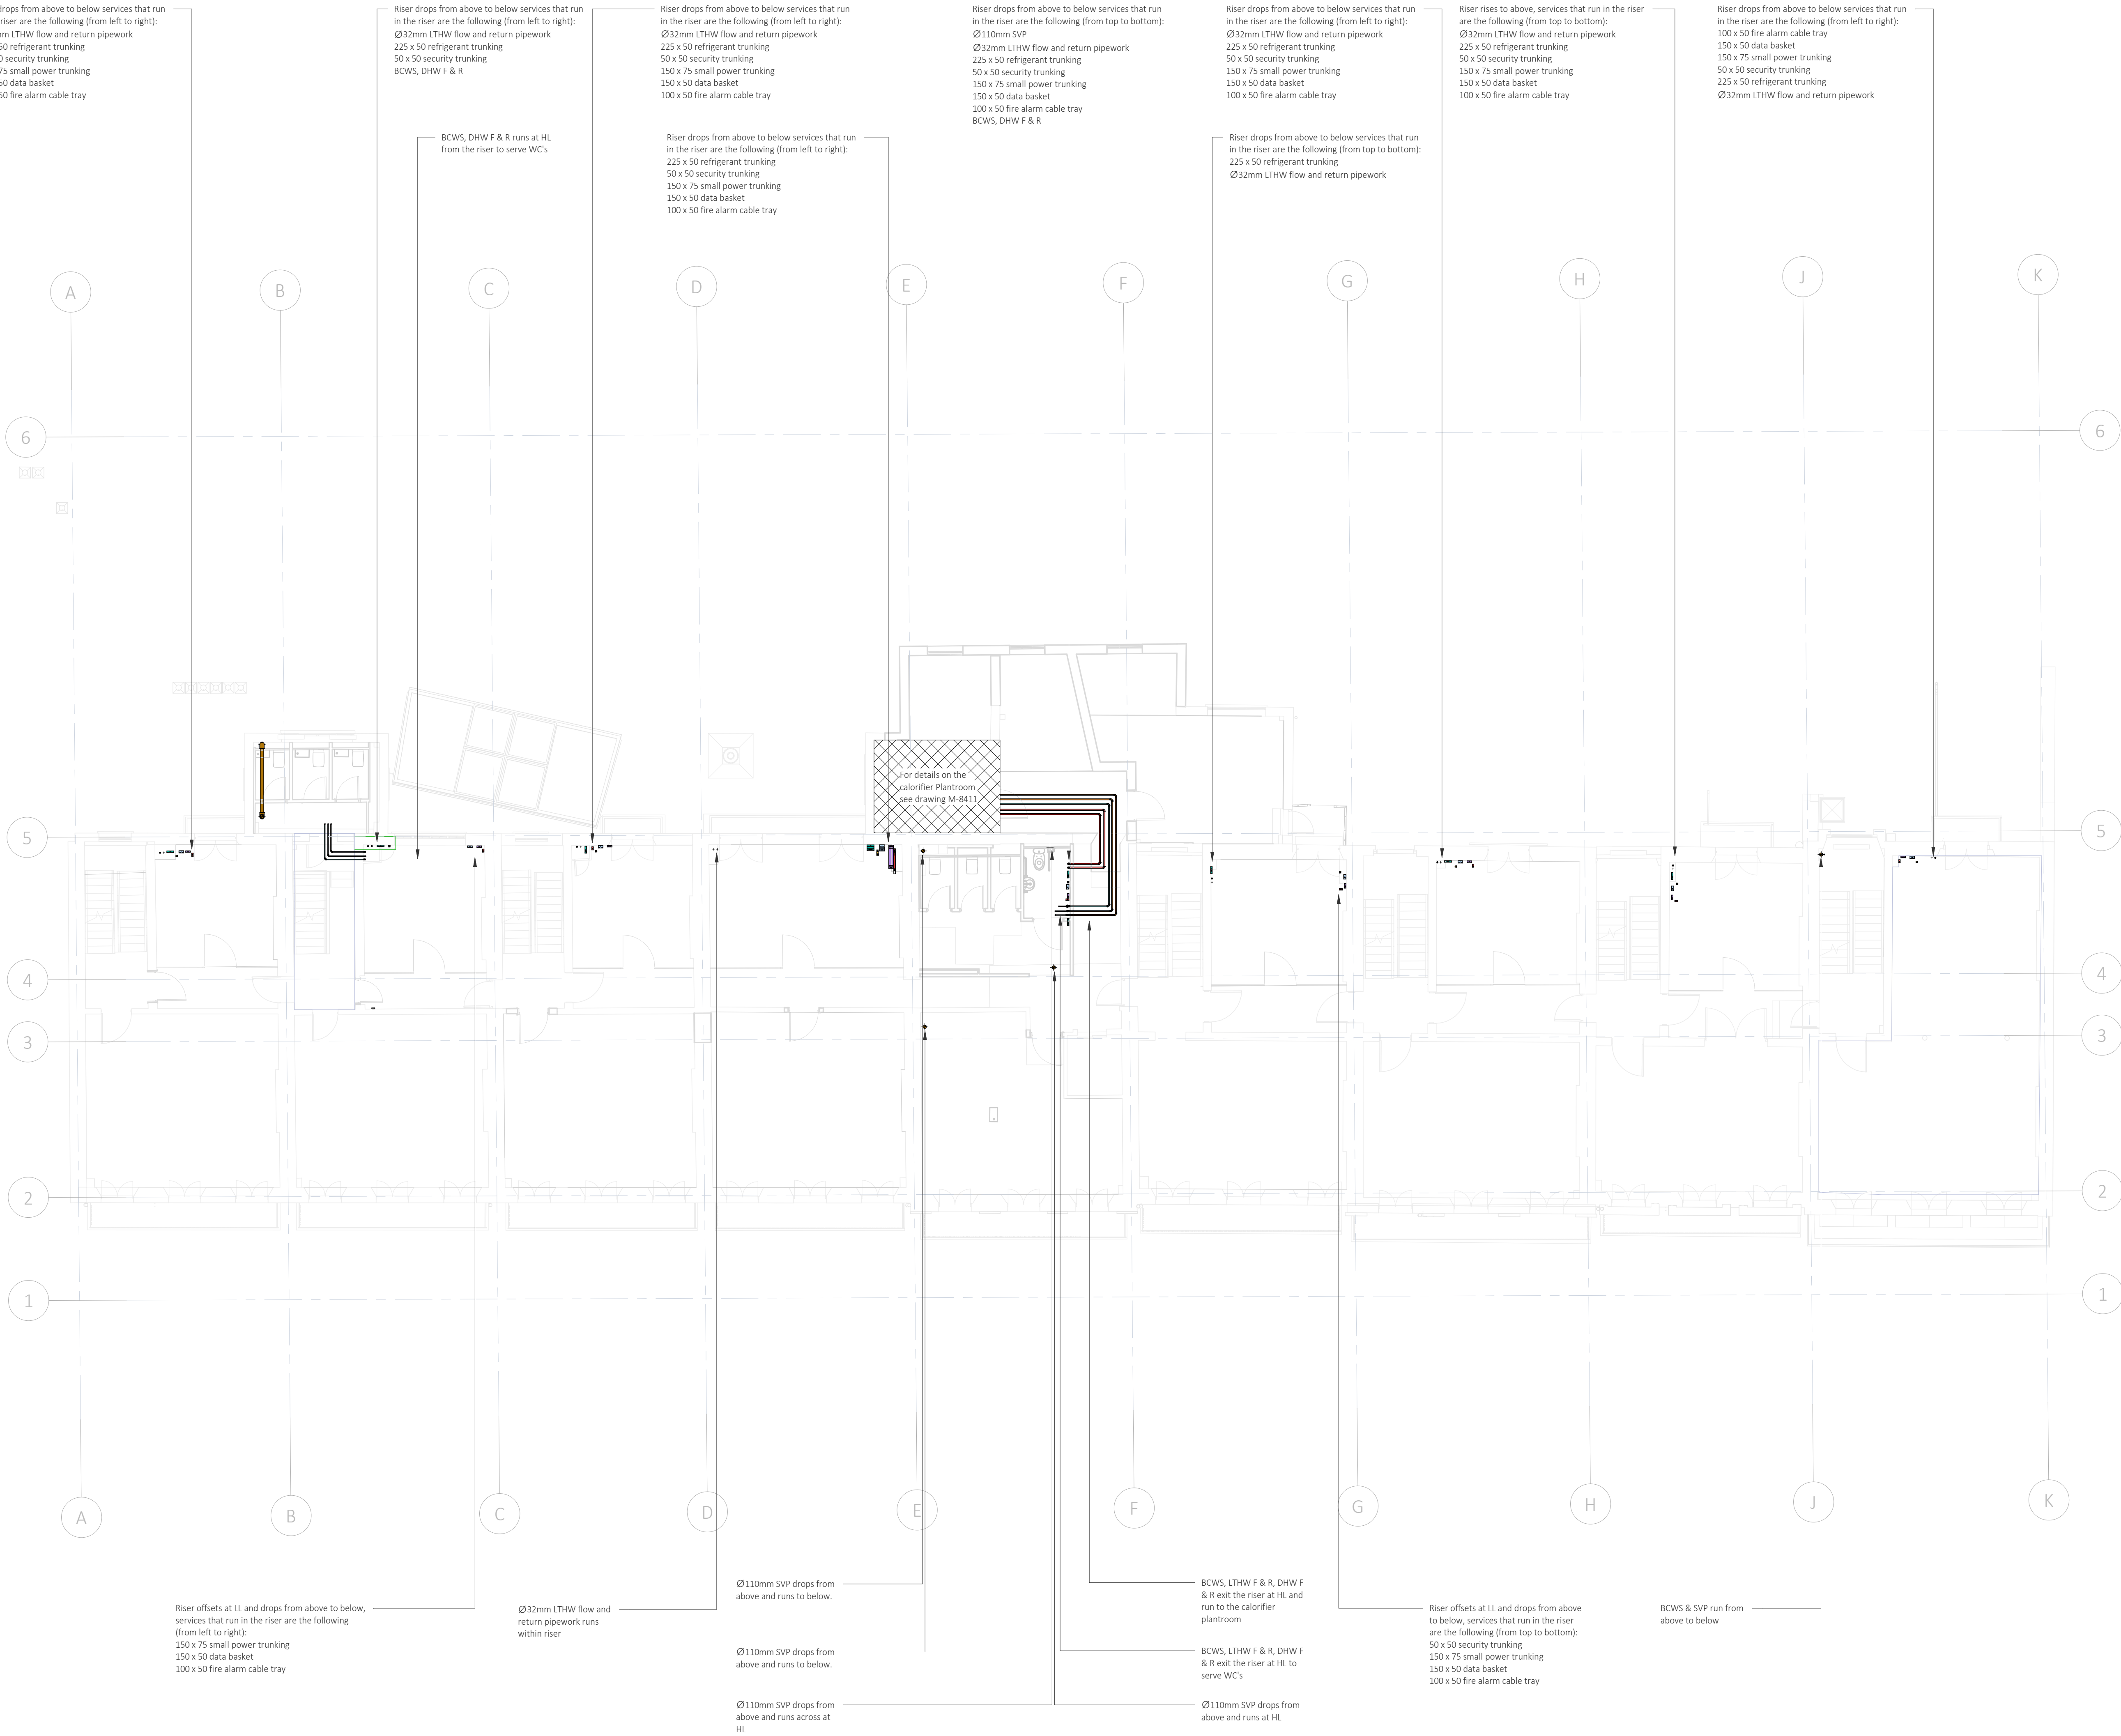

KEY PLAN

NOTES

REVISIONS

P02	SUITABLE FOR INFORMATION					
S2	IF	22/05/20	MH	22/05/20	MH	22/05/20
P01	SUITABLE FOR INFORMATION					
S2	JT	07/05/20	AB	07/05/20	MH	07/05/20
REV	REVISION NOTES/COMMENTS					
STA.	DRAWN BY	DATE	CHECKED BY	DATE	APPROVED BY	DATE

Hydrock

5-7 Tanner Street  
London  
SE1 3LE  
t: +44(0)203 846 8456  
e: london@hydrock.com

CLIENT

Birkbeck

PROJECT

Birkbeck, Gordon Square

TITLE

Mechanical and Electrical Services  
Riser + Plantroom Location Drawing  
First Floor  
-

HYDROCK PROJECT NO.  
C-14299

SCALE @ A1  
1 : 100

STATUS DESCRIPTION  
SUITABLE FOR INFORMATION

STATUS  
S2

DRAWING NO.  
14299-HYD-XX-01-DR-ME-7020

REVISION  
P02