


C:\Users\Izabela\Folga Documents\C-14299-HYD-XX-03-M3-ME-0002_Laifolga.rvt

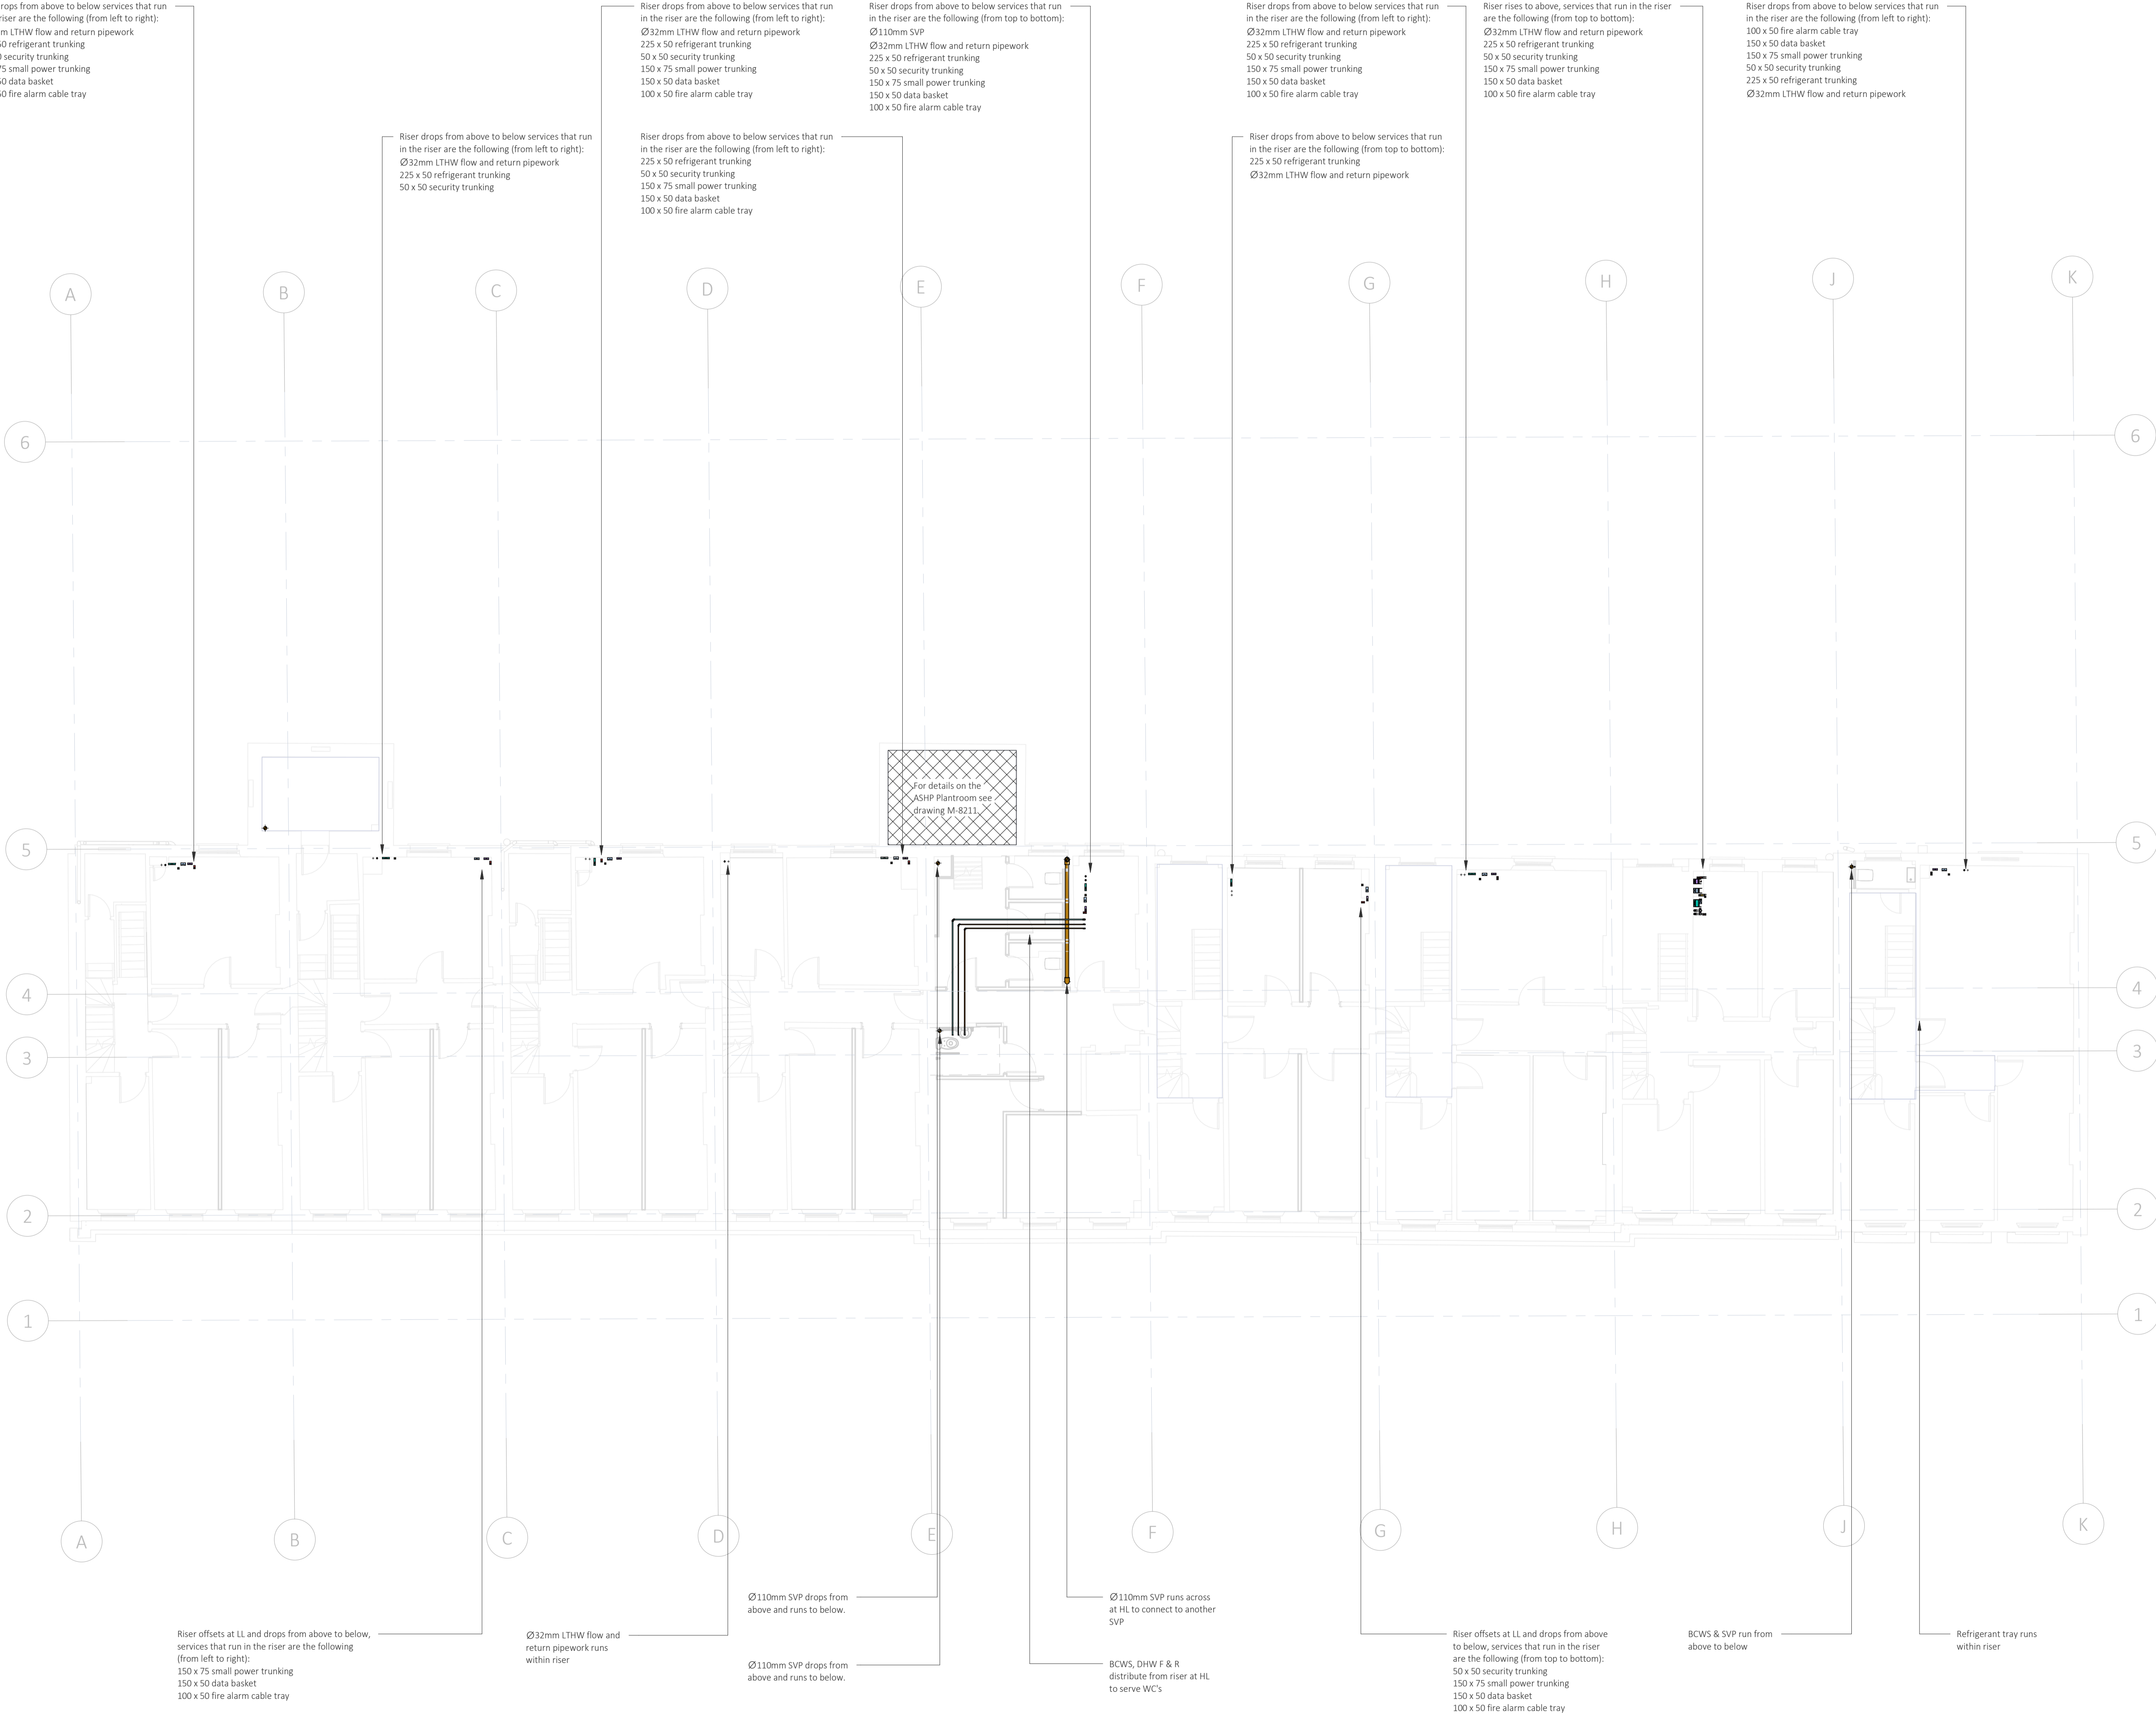

KEY PLAN	
NOTES	
1. All dimensions are to be checked on site before the commencement of works. Any discrepancies are to be reported to the Architect & Engineer for verification. Figured dimensions only are to be taken from this drawing.	
2. This drawing is to be read in conjunction with all relevant engineers' and service engineers' drawings and specifications. This drawing is copyright.	
<div><div></div> Cooling Plant</div> <div><div></div> Data Basket</div> <div><div></div> Fire Alarm Cable Tray</div> <div><div></div> Small Power Trunking</div> <div><div></div> Security Trunking</div> <div><div></div> Refrigerant Pipe Tray</div> <div><div></div> Low Temp. Water Constant Temp. Flow - LTHW F</div> <div><div></div> Low Temp. Water Constant Temp. Return - LTHW R</div> <div><div></div> Domestic Hot Water Flow - DHW F</div> <div><div></div> Domestic Hot Water Return - DHW R</div> <div><div></div> Boosted Cold Water - BCWS</div> <div><div></div> Sanitation - FW - Foul Water</div> <div><div></div> Sanitation - SVP - Soil Vent Pipe</div> <div><div></div> Fresh Air - General</div> <div><div></div> Supply Air - General</div> <div><div></div> Return Air - General</div> <div><div></div> Exhaust Air - General</div>	
REVISIONS	
<table><tr><td>P02</td><td colspan="5">SUITABLE FOR INFORMATION</td></tr><tr><td>S2</td><td>IF</td><td>22/05/20</td><td>MH</td><td>22/05/20</td><td>MH</td></tr><tr><td>P01</td><td colspan="5">SUITABLE FOR INFORMATION</td></tr><tr><td>S2</td><td>JT</td><td>07/05/20</td><td>AB</td><td>07/05/20</td><td>MH</td></tr><tr><td>REV</td><td colspan="5">REVISION NOTES/COMMENTS</td></tr><tr><td>STA.</td><td>DRAWN BY</td><td>DATE</td><td>CHECKED BY</td><td>DATE</td><td>APPROVED BY</td></tr></table>						P02	SUITABLE FOR INFORMATION					S2	IF	22/05/20	MH	22/05/20	MH	P01	SUITABLE FOR INFORMATION					S2	JT	07/05/20	AB	07/05/20	MH	REV	REVISION NOTES/COMMENTS					STA.	DRAWN BY	DATE	CHECKED BY	DATE	APPROVED BY
P02	SUITABLE FOR INFORMATION	
S2	IF	22/05/20	MH	22/05/20	MH																																				
P01	SUITABLE FOR INFORMATION	
S2	JT	07/05/20	AB	07/05/20	MH																																				
REV	REVISION NOTES/COMMENTS	
STA.	DRAWN BY	DATE	CHECKED BY	DATE	APPROVED BY																																				
<div><div><div>Hydrock</div><div>5-7 Tanner Street London SE1 3LE t: +44(0)203 846 8456 e: london@hydrock.com</div></div><div>CLIENT</div><div>Birkbeck</div><div>PROJECT</div><div>Birkbeck, Gordon Square</div><div>TITLE</div><div>Mechanical and Electrical Services Riser + Plantroom Location Drawing Third Floor -</div></div>	
HYDROCK PROJECT NO. C-14299				SCALE @ A1 1 : 100																																					
STATUS DESCRIPTION SUITABLE FOR INFORMATION					STATUS S2																																				
DRAWING NO. 14299-HYD-XX-03-DR-ME-7040					REVISION P02																																				