


C:\Users\Izabela\Folga Documents\C-14299-HYD-XX-04-M3-ME-0002\_1aifolga.rvt

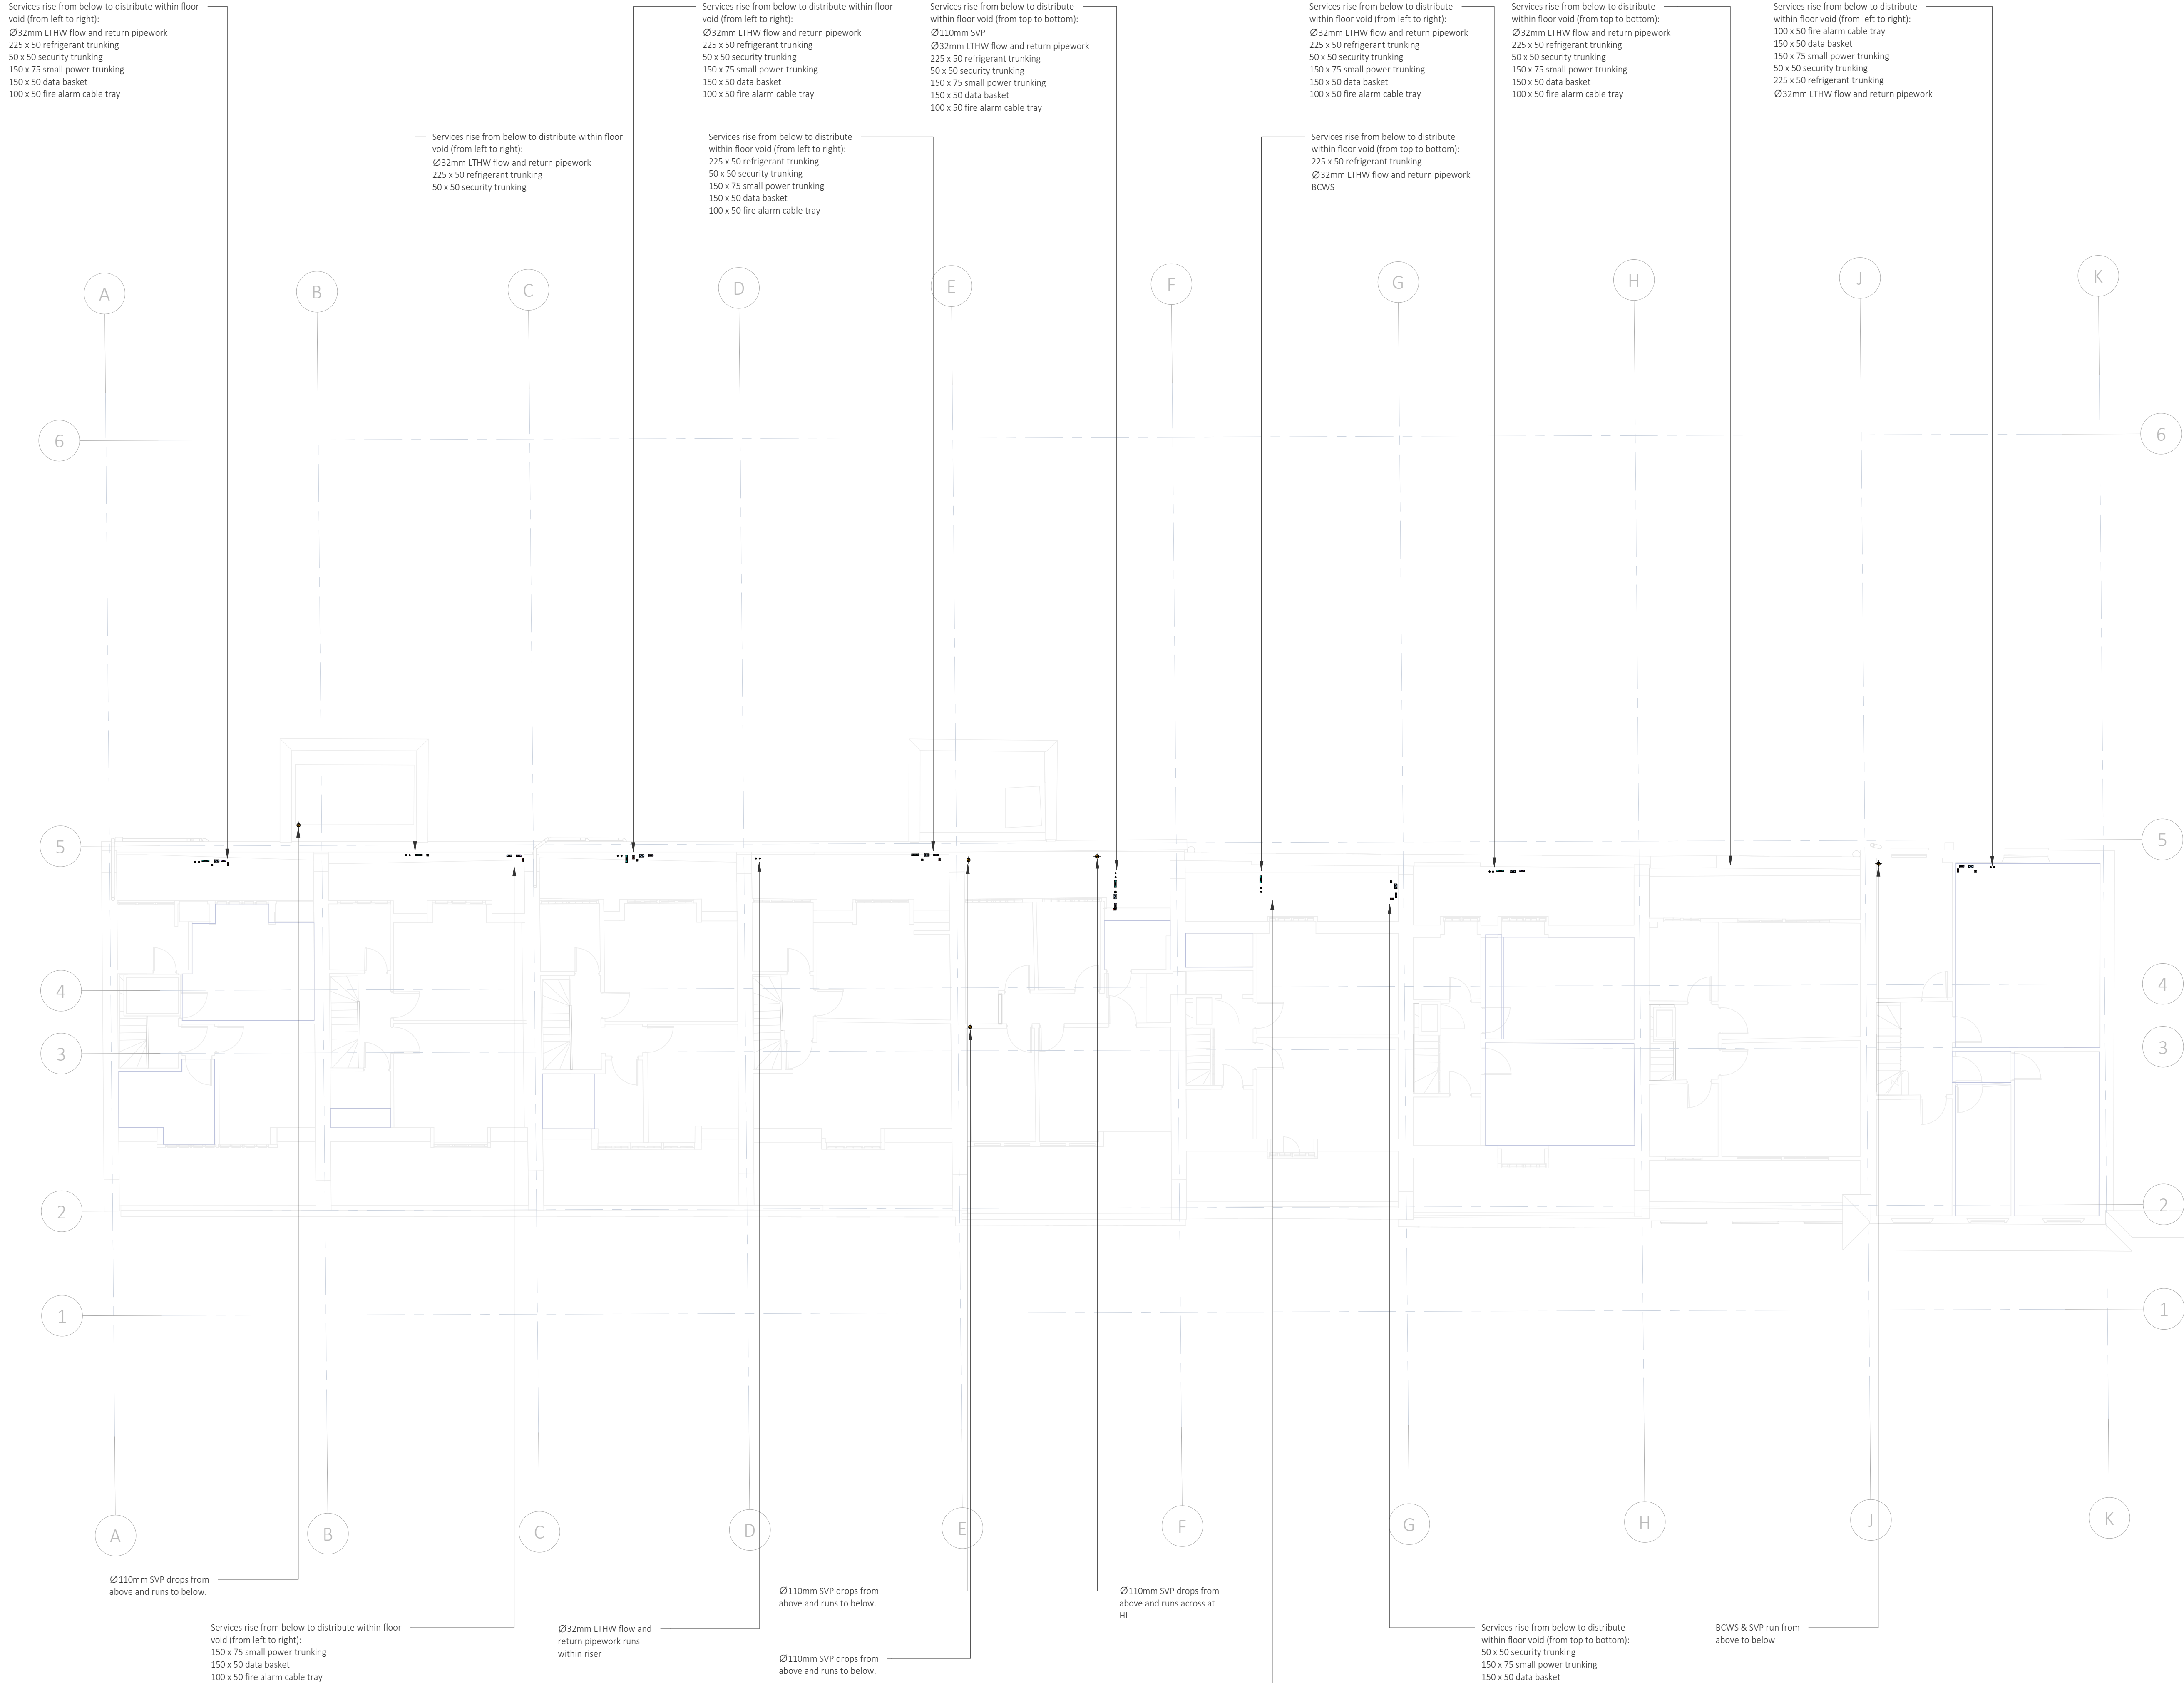

KEY PLAN

NOTES

1. All dimensions are to be checked on site before the commencement of works. Any discrepancies are to be reported to the Architect & Engineer for verification. Figured dimensions only are to be taken from this drawing.

2. This drawing is to be read in conjunction with all relevant engineers' and service engineers' drawings and specifications. This drawing is copyright.

Cooling Plant

Data Basket

Fire Alarm Cable Tray

Small Power Trunking

Security Trunking

Refrigerant Pipe Tray

Low Temp. Water Constant Temp. Flow - LTHW F

Low Temp. Water Constant Temp. Return - LTHW R

Domestic Hot Water Flow - DHW F

Domestic Hot Water Return - DHW R

Boosted Cold Water - BCWS

Sanitation - FW - Foul Water

Sanitation - SVP - Soil Vent Pipe

Fresh Air - General

Supply Air - General

Return Air - General

Exhaust Air - General

REVISIONS

PQ2	SUITABLE FOR INFORMATION					
S2	IF	22/05/20	MH	22/05/20	MH	22/05/20
PQ1	SUITABLE FOR INFORMATION					
S2	JT	07/05/20	AB	07/05/20	MH	07/05/20
REV	REVISION NOTES/COMMENTS					
STA.	DRAWN BY	DATE	CHECKED BY	DATE	APPROVED BY	DATE

Hydrock

5-7 Tanner Street  
London  
SE1 3LE  
t: +44(0)203 846 8456  
e: london@hydrock.com

CLIENT

Birkbeck

PROJECT

Birkbeck, Gordon Square

TITLE

Mechanical and Electrical Services  
Riser + Plantroom Location Drawing  
Fourth Floor  
-

HYDROCK PROJECT NO.  
C-14299

SCALE @ A1  
1 : 100

STATUS DESCRIPTION  
SUITABLE FOR INFORMATION

STATUS  
S2

DRAWING NO.  
14299-HYD-XX-04-DR-ME-7050

REVISION  
P02