



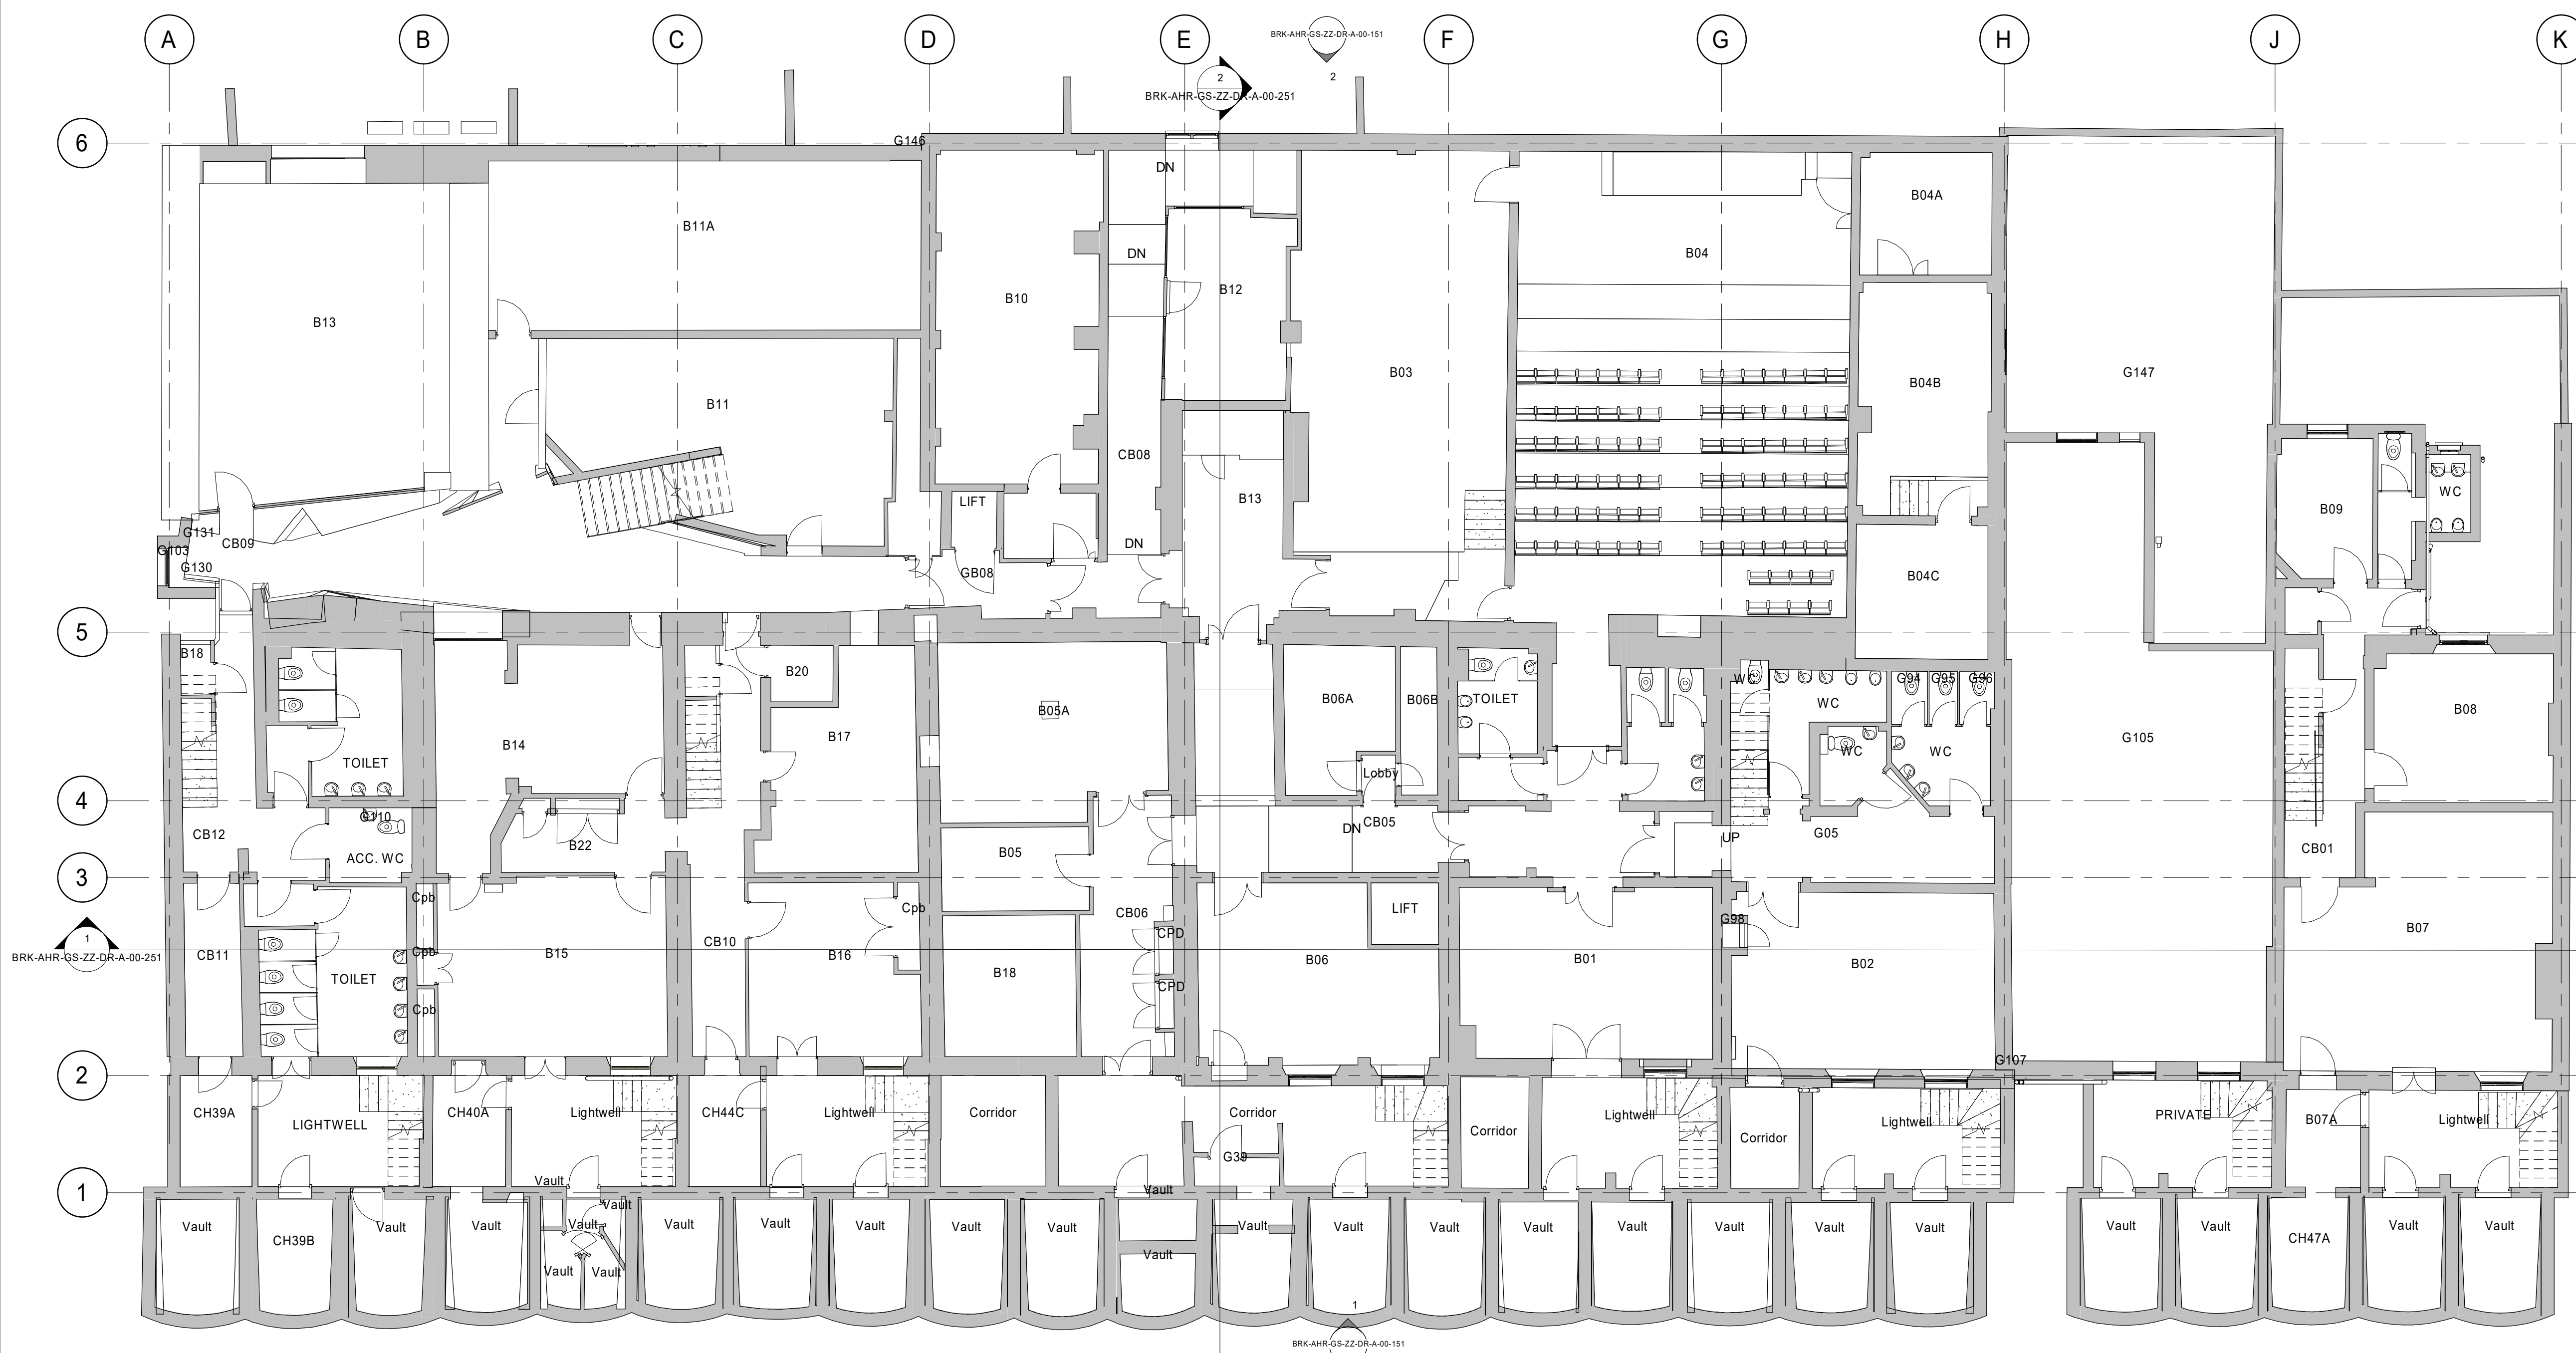

P02	(P1) Planning Submission	22.09.2020	AM	GO
P01	(S3) Pre planning application issue for client sign approval	21.07.2020	KW	HT
Rev	Description	Date	Dr by	App by
original by AM		date created 06/25/20		approved by GO

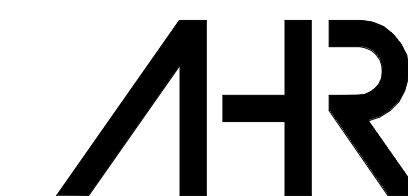

T +44(0)117 9299146
E bristol@ahr.co.uk
www.ahr.co.uk

client name			
Birkbeck University of London			
project			
Gordon Square, London			
drawing			
Planning - Level B1 - Existing Plan			
computer file		plot date	
C:\Bent\Projects\BHR-GS-XX-M4-Central_ante.mccba.rvt			
project number		scale	
2019.00916.0000		1 : 100	
drawing number		rev	issue state
BRK-AHR-GS-B1-DR-A-00-051		P02	P1
This drawing is to be read in conjunction with all related drawings. All dimensions must be checked and verified on site before commencing any work or producing shop drawings. The originator should be notified immediately of any discrepancy. This drawing is copyright and remains the property of AHR.			