


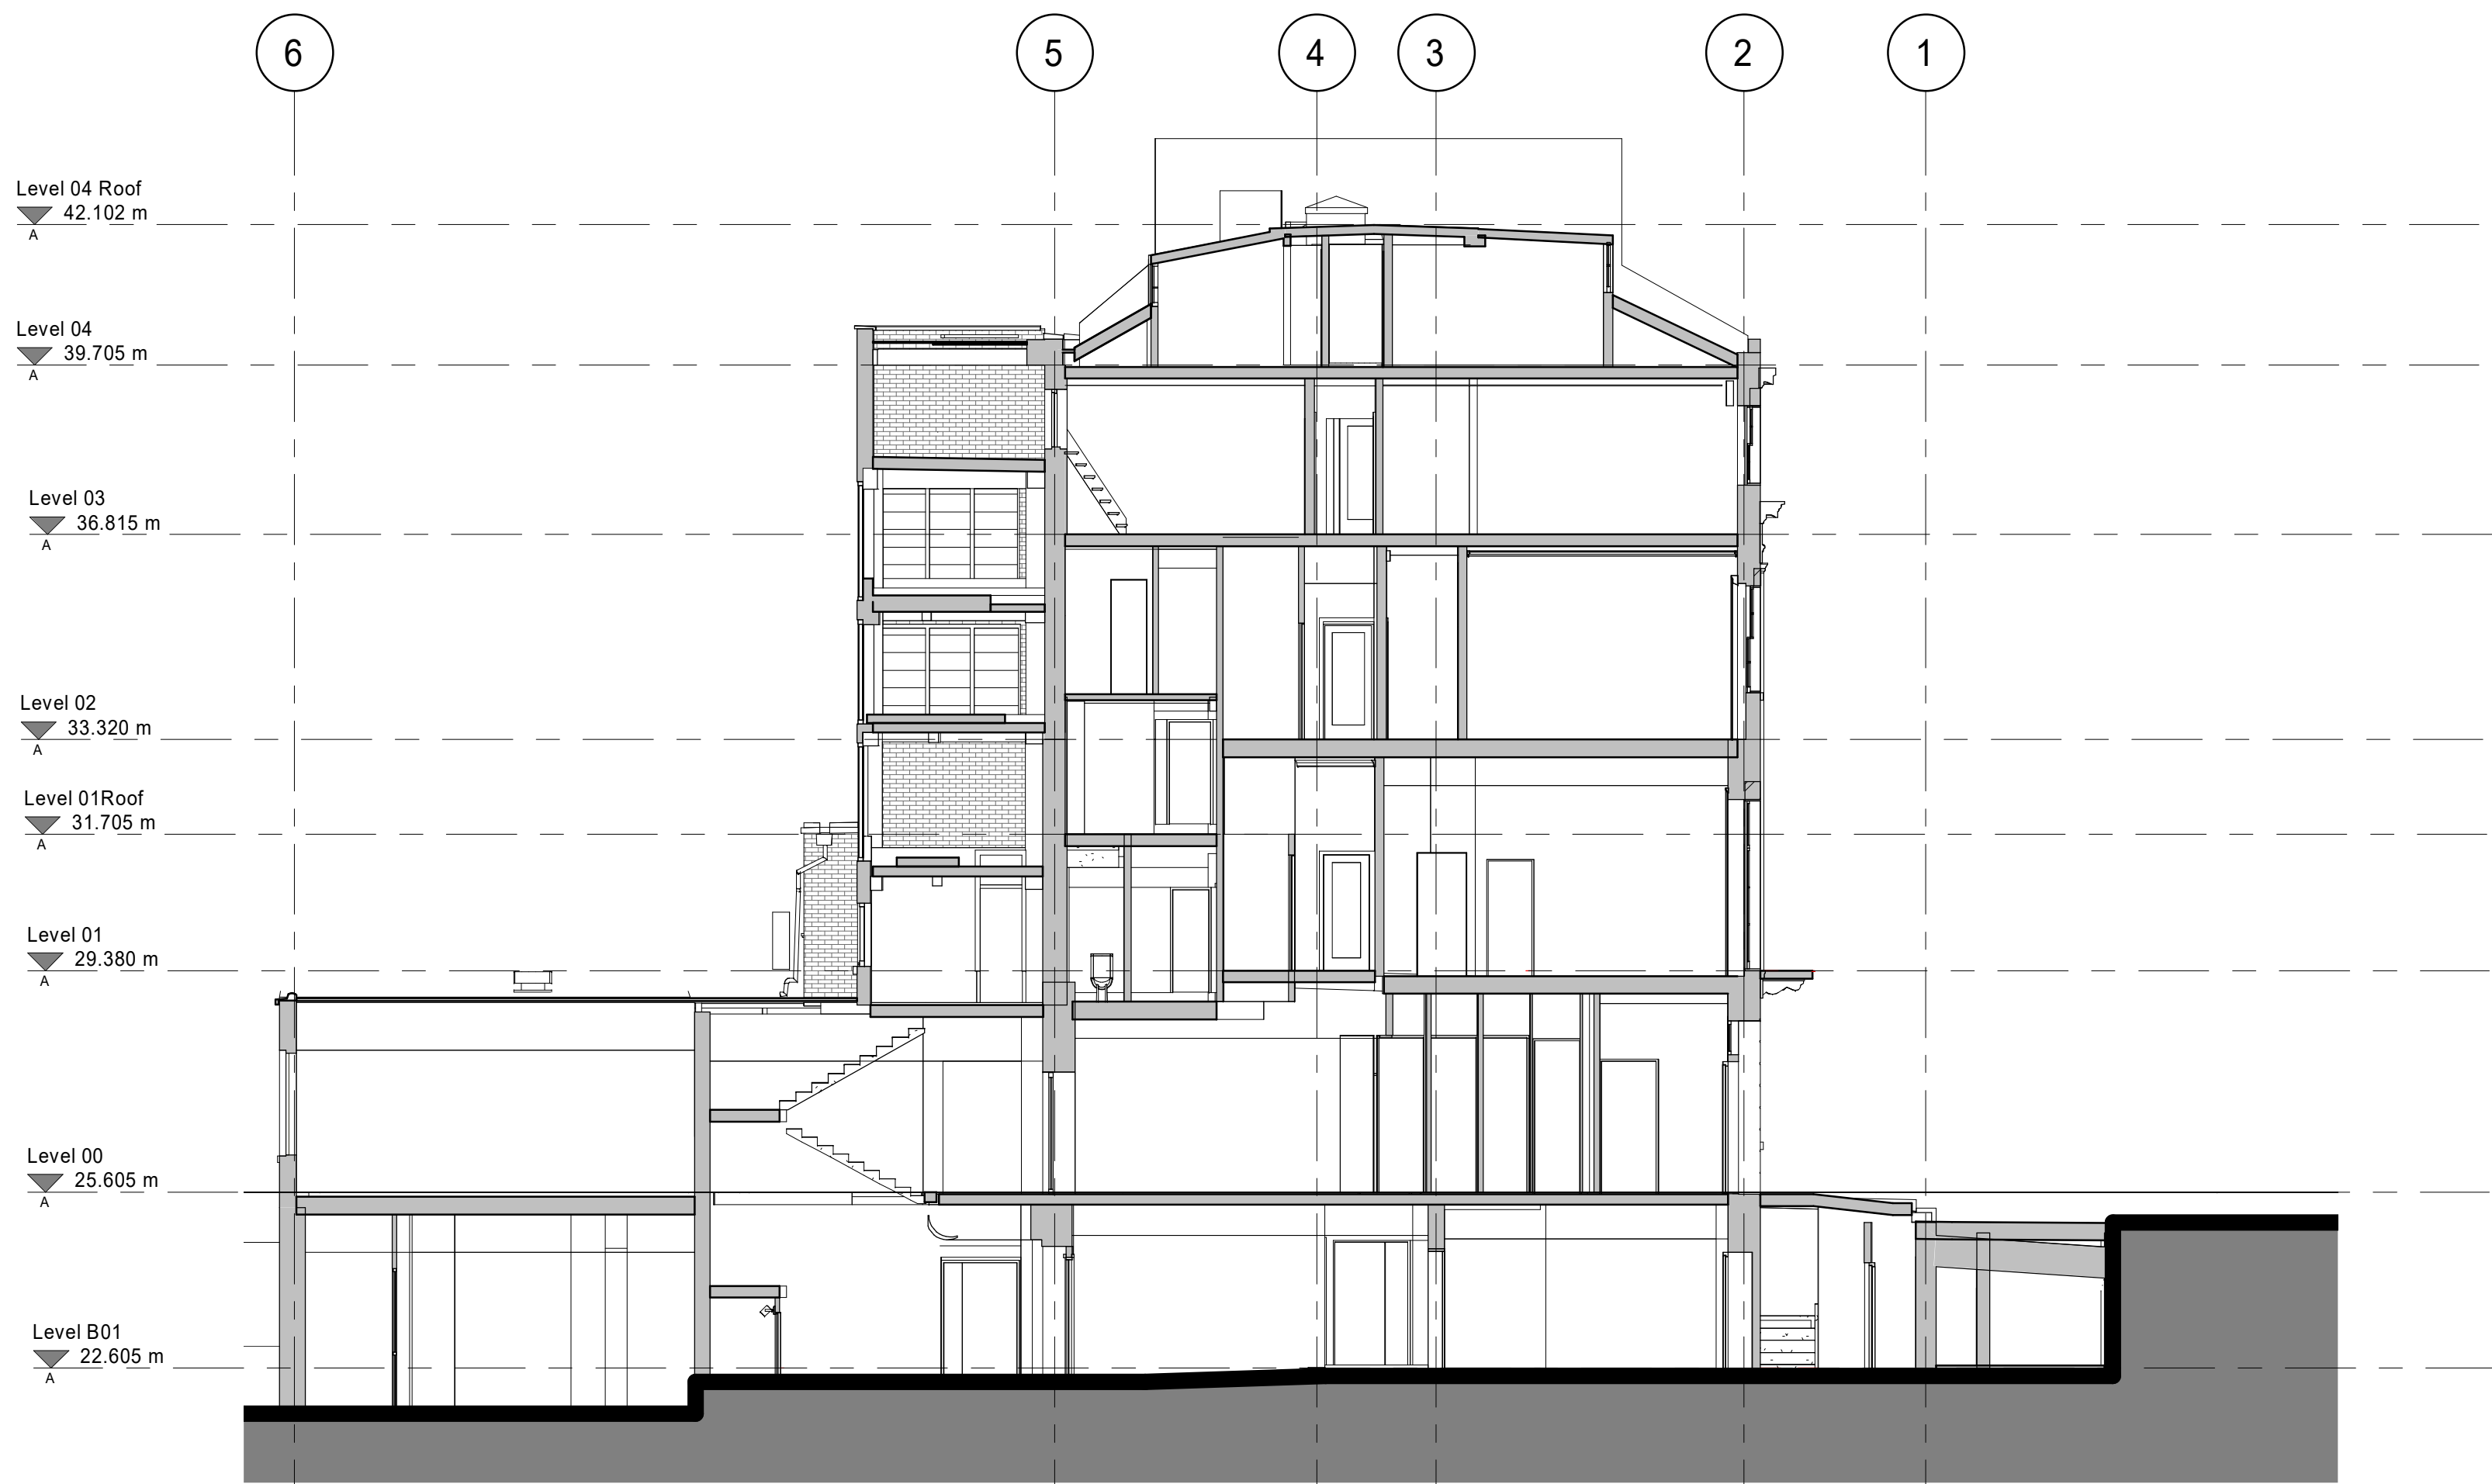

2. Planning - Existing Section - Section 01
1 : 100



1. Planning - Existing Section - Section 02
1 : 100

P02	(P1) Planning Submission	22.09.2020	AM	GO
P01	(S3) Pre planning application issue for client sign approval	21.07.2020	KW	HT
Rev	Description	Date	Dr by	App by
original by	date created		approved by	
KW	06/25/20		GO	

AHR
AHR Architects Ltd
Vinty Building
Wine Street
Bristol
BS1 2BD
United Kingdom

T +44(0)117 9299146
E bristol@ahr.co.uk
www.ahr.co.uk

client name	
Birkbeck University of London	
project	
Gordon Square, London	
drawing	
Planning - Existing Sections	
computer file	plot date
C:\Revit Projects\BRK-AHR-GS-XX-M3-A-Central_ame.mccab.rvt	
project number	scale
2019.00916.000	1 : 100 @A1
drawing number	rev
BRK-AHR-GS-ZZ-DR-A-00-251	P02
issue status	P1
This drawing is to be read in conjunction with all related drawings. All dimensions must be checked and verified on site before commencing any work or producing shop drawings. The originator should be notified immediately of any discrepancy. This drawing is copyright and remains the property of AHR.	