




DEMOLITION KEY:

Elements to be demolished - Building Fabric

Out of Scope

2. Planning - LEVEL 02 - Demolition Plan
1 : 100

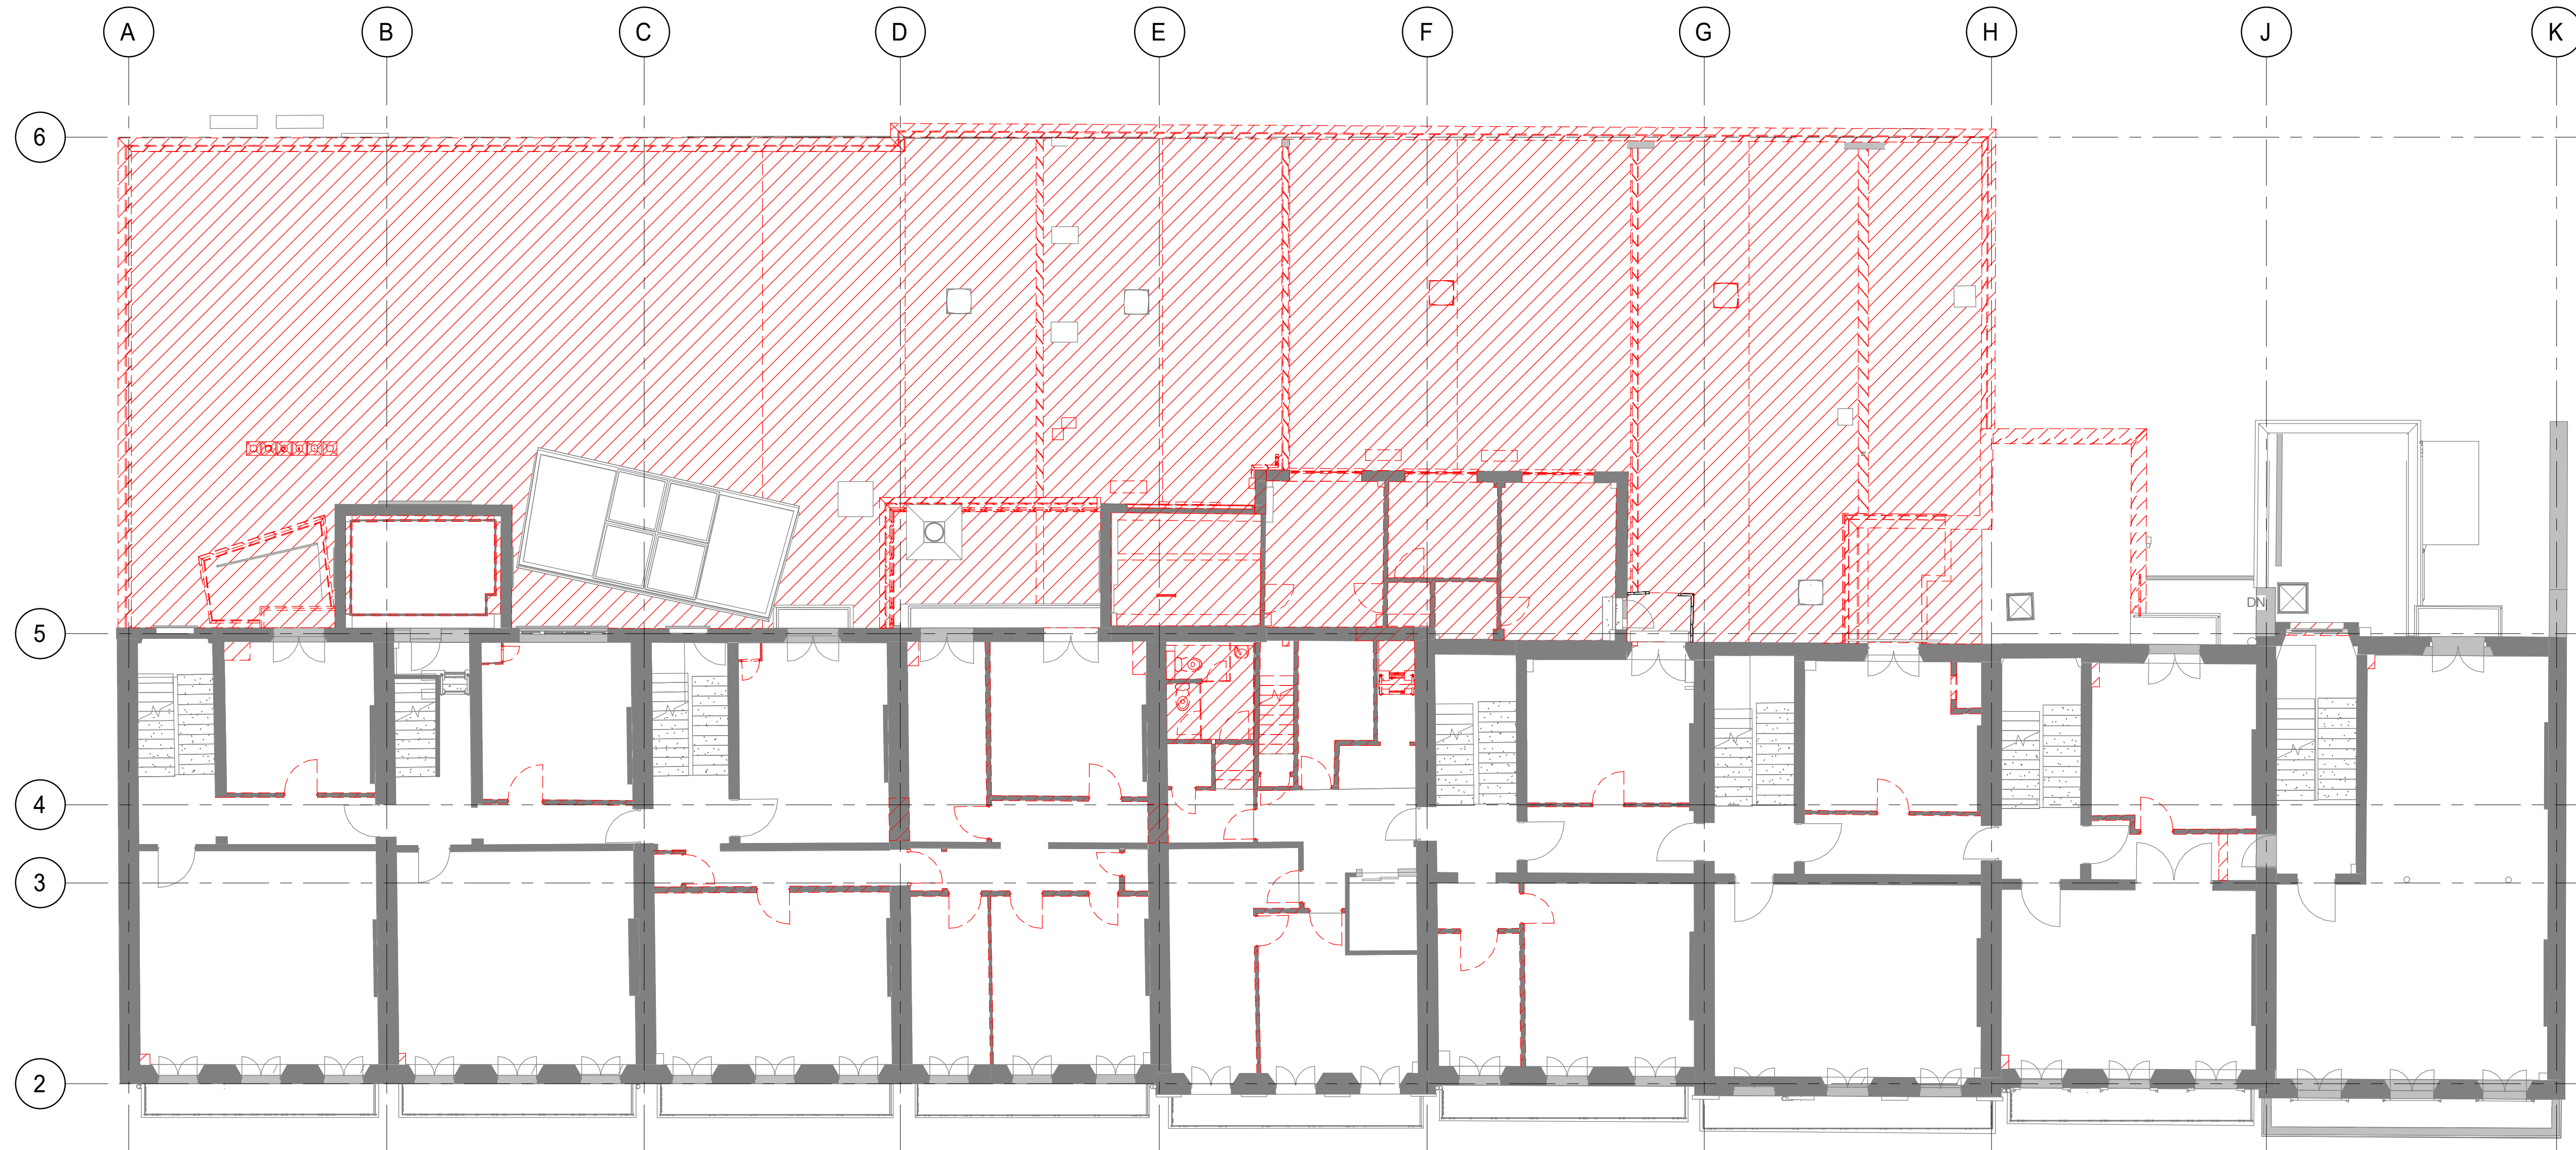

1. Planning - LEVEL 01 - Demolition Plan
1 : 100

P02	(P1) Planning Submission	22.09.2020	AM	GO
P01	(S3) Pre planning application issue for client sign approval	21.07.2020	KW	HT
Rev	Description	Date	Dr by	App by
original by LS		date created 06/25/20		approved by HB

AHR

AHR Architects Ltd
Vintry Building
Wine Street
Bristol
BS1 2BD
United Kingdom

T +44(0)117 9299146
E bristol@ahr.co.uk
www.ahr.co.uk

client name	Birkbeck University of London
project	Gordon Square, London
drawing	Planning - Level 01 & 02 - Demolition Plan
computer file C:\Revit Projects\BRK-AHR-GS-XX-M3-A-Central_ame.mccab.rvt	plot date
project number 2019.00916.000	scale 1 : 100 @A1
drawing number BRK-AHR-GS-ZZ-DR-A-15-051	rev P02
	issue status P1
This drawing is to be read in conjunction with all related drawings. All dimensions must be checked and verified on site before commencing any work or producing shop drawings. The originator should be notified immediately of any discrepancy. This drawing is copyright and remains the property of AHR.	