


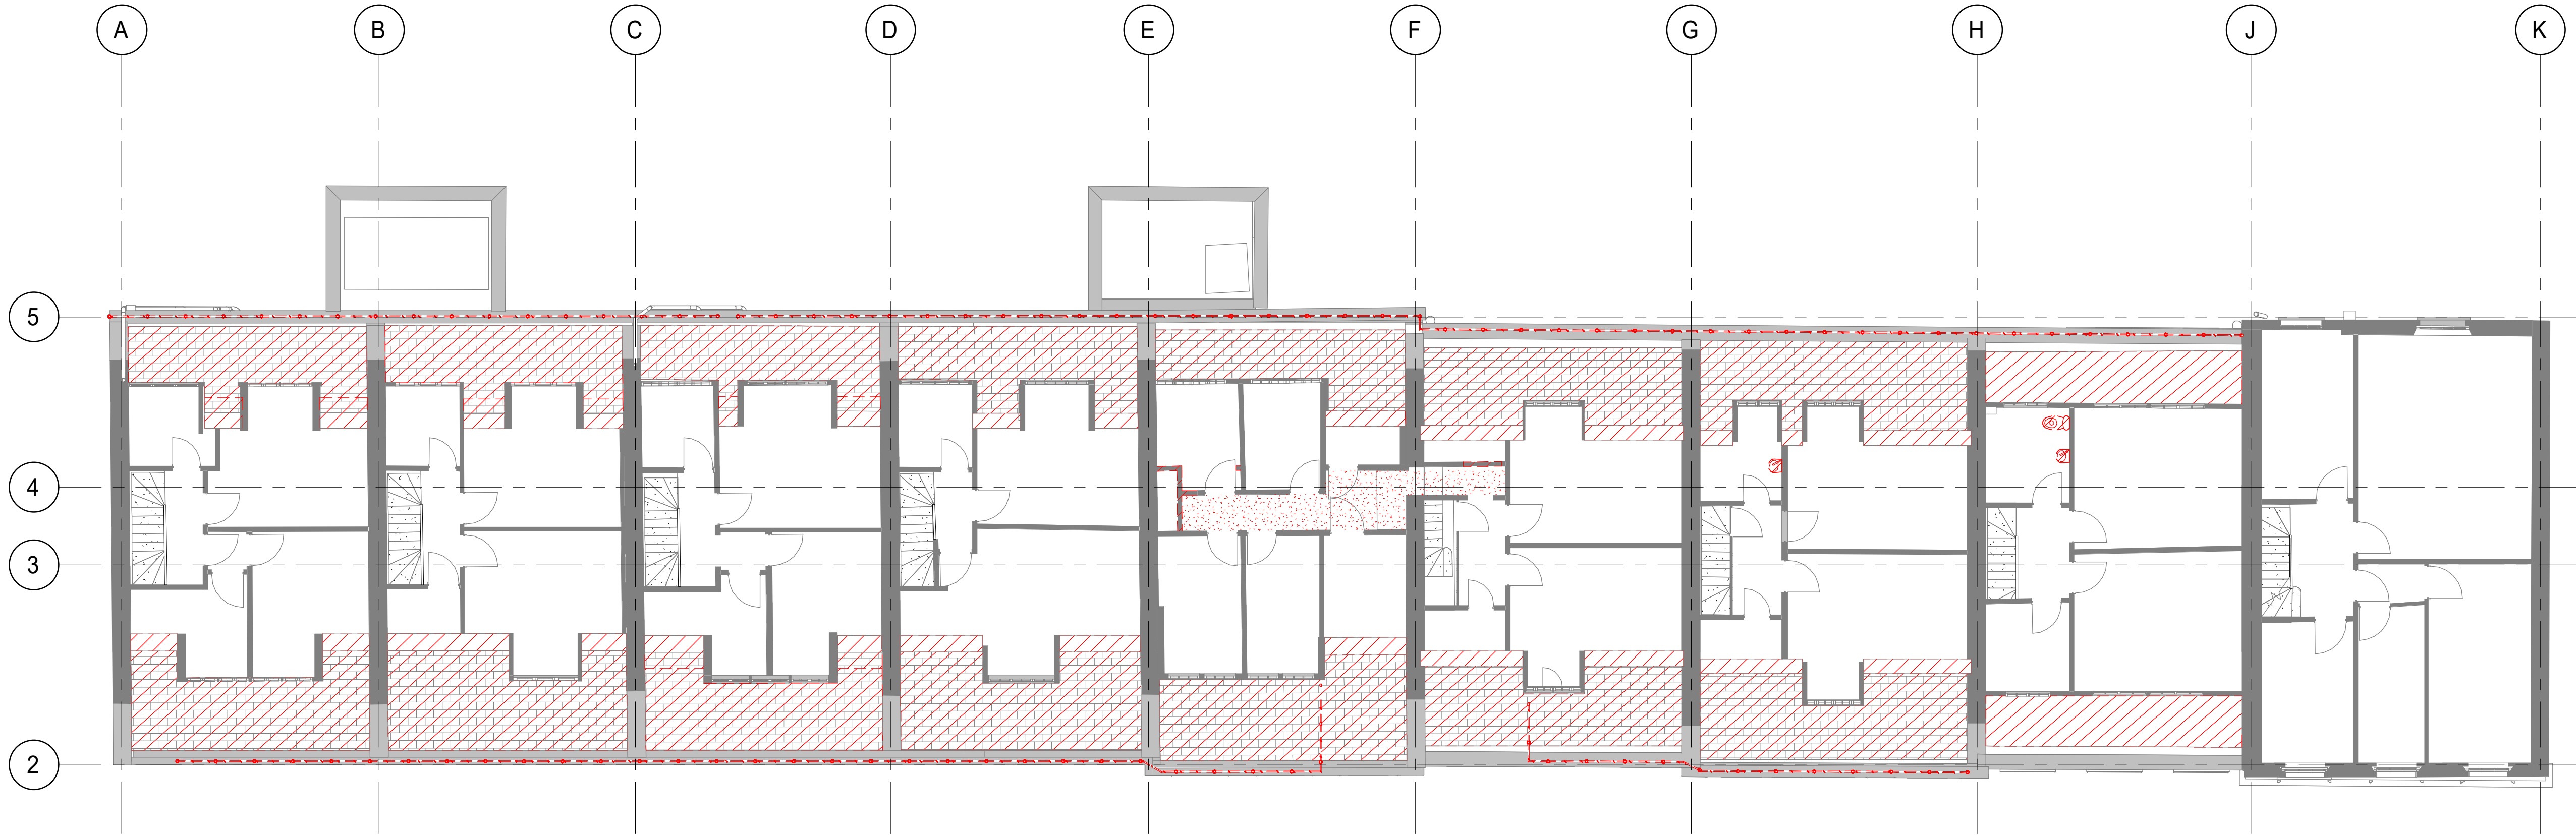


2. Planning - LEVEL 04 - Demolition Plan
1 : 100



1. Planning - LEVEL 03 - Demolition Plan
1 : 100

DEMOLITION KEY:

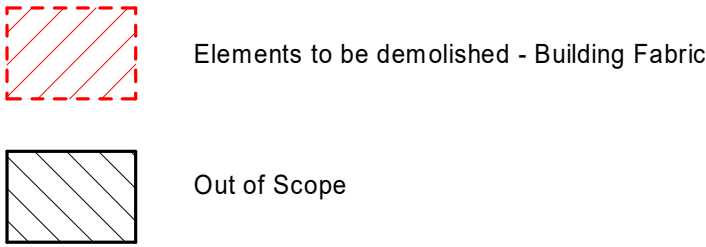

P02	(P1) Planning Submission	22.09.2020	AM	GO
P01	(S3) Pre planning application issue for client sign approval	21.07.2020	KW	HT
Rev	Description	Date	Dr by	App by
original by	date created		approved by	
AM	06/25/20		GO	

AHR
AHR Architects Ltd
Vintry Building
Wine Street
Bristol
BS1 2BD
United Kingdom

T +44(0)117 9299146
E bristol@ahr.co.uk
www.ahr.co.uk

client name	Birkbeck University of London		
project	Gordon Square, London		
drawing	Planning - Level 03 & 04 - Demolition Plan		
computer file	C:\Revit Projects\BRK-AHR-GS-XX-M3-A-Central_ame.mcd		
plot date			
project number	2019.00916.000	scale	1 : 100 @A1
drawing number	BRK-AHR-GS-ZZ-DR-A-15-052	rev	P02
		issue status	P1
This drawing is to be read in conjunction with all related drawings. All dimensions must be checked and verified on site before commencing any work or producing shop drawings. The originator should be notified immediately of any discrepancy. This drawing is copyright and remains the property of AHR.			