



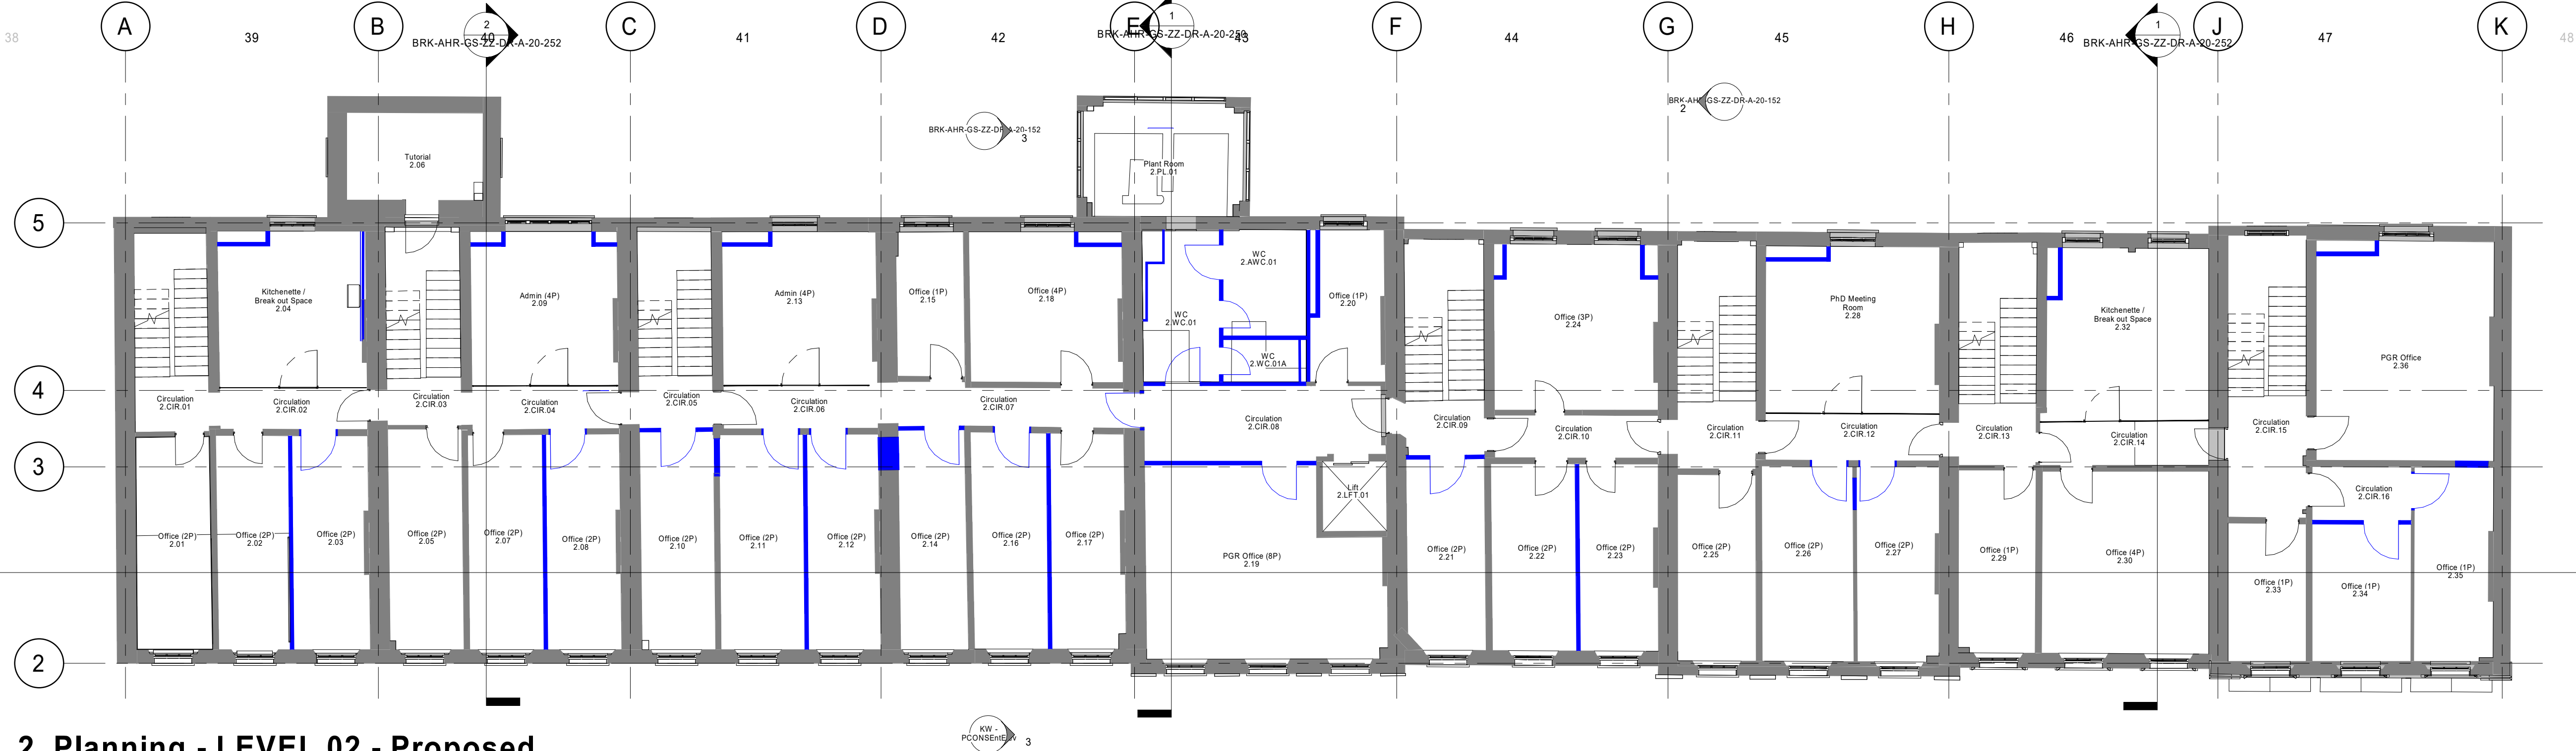

2. Planning - LEVEL 02 - Proposed
1 : 100

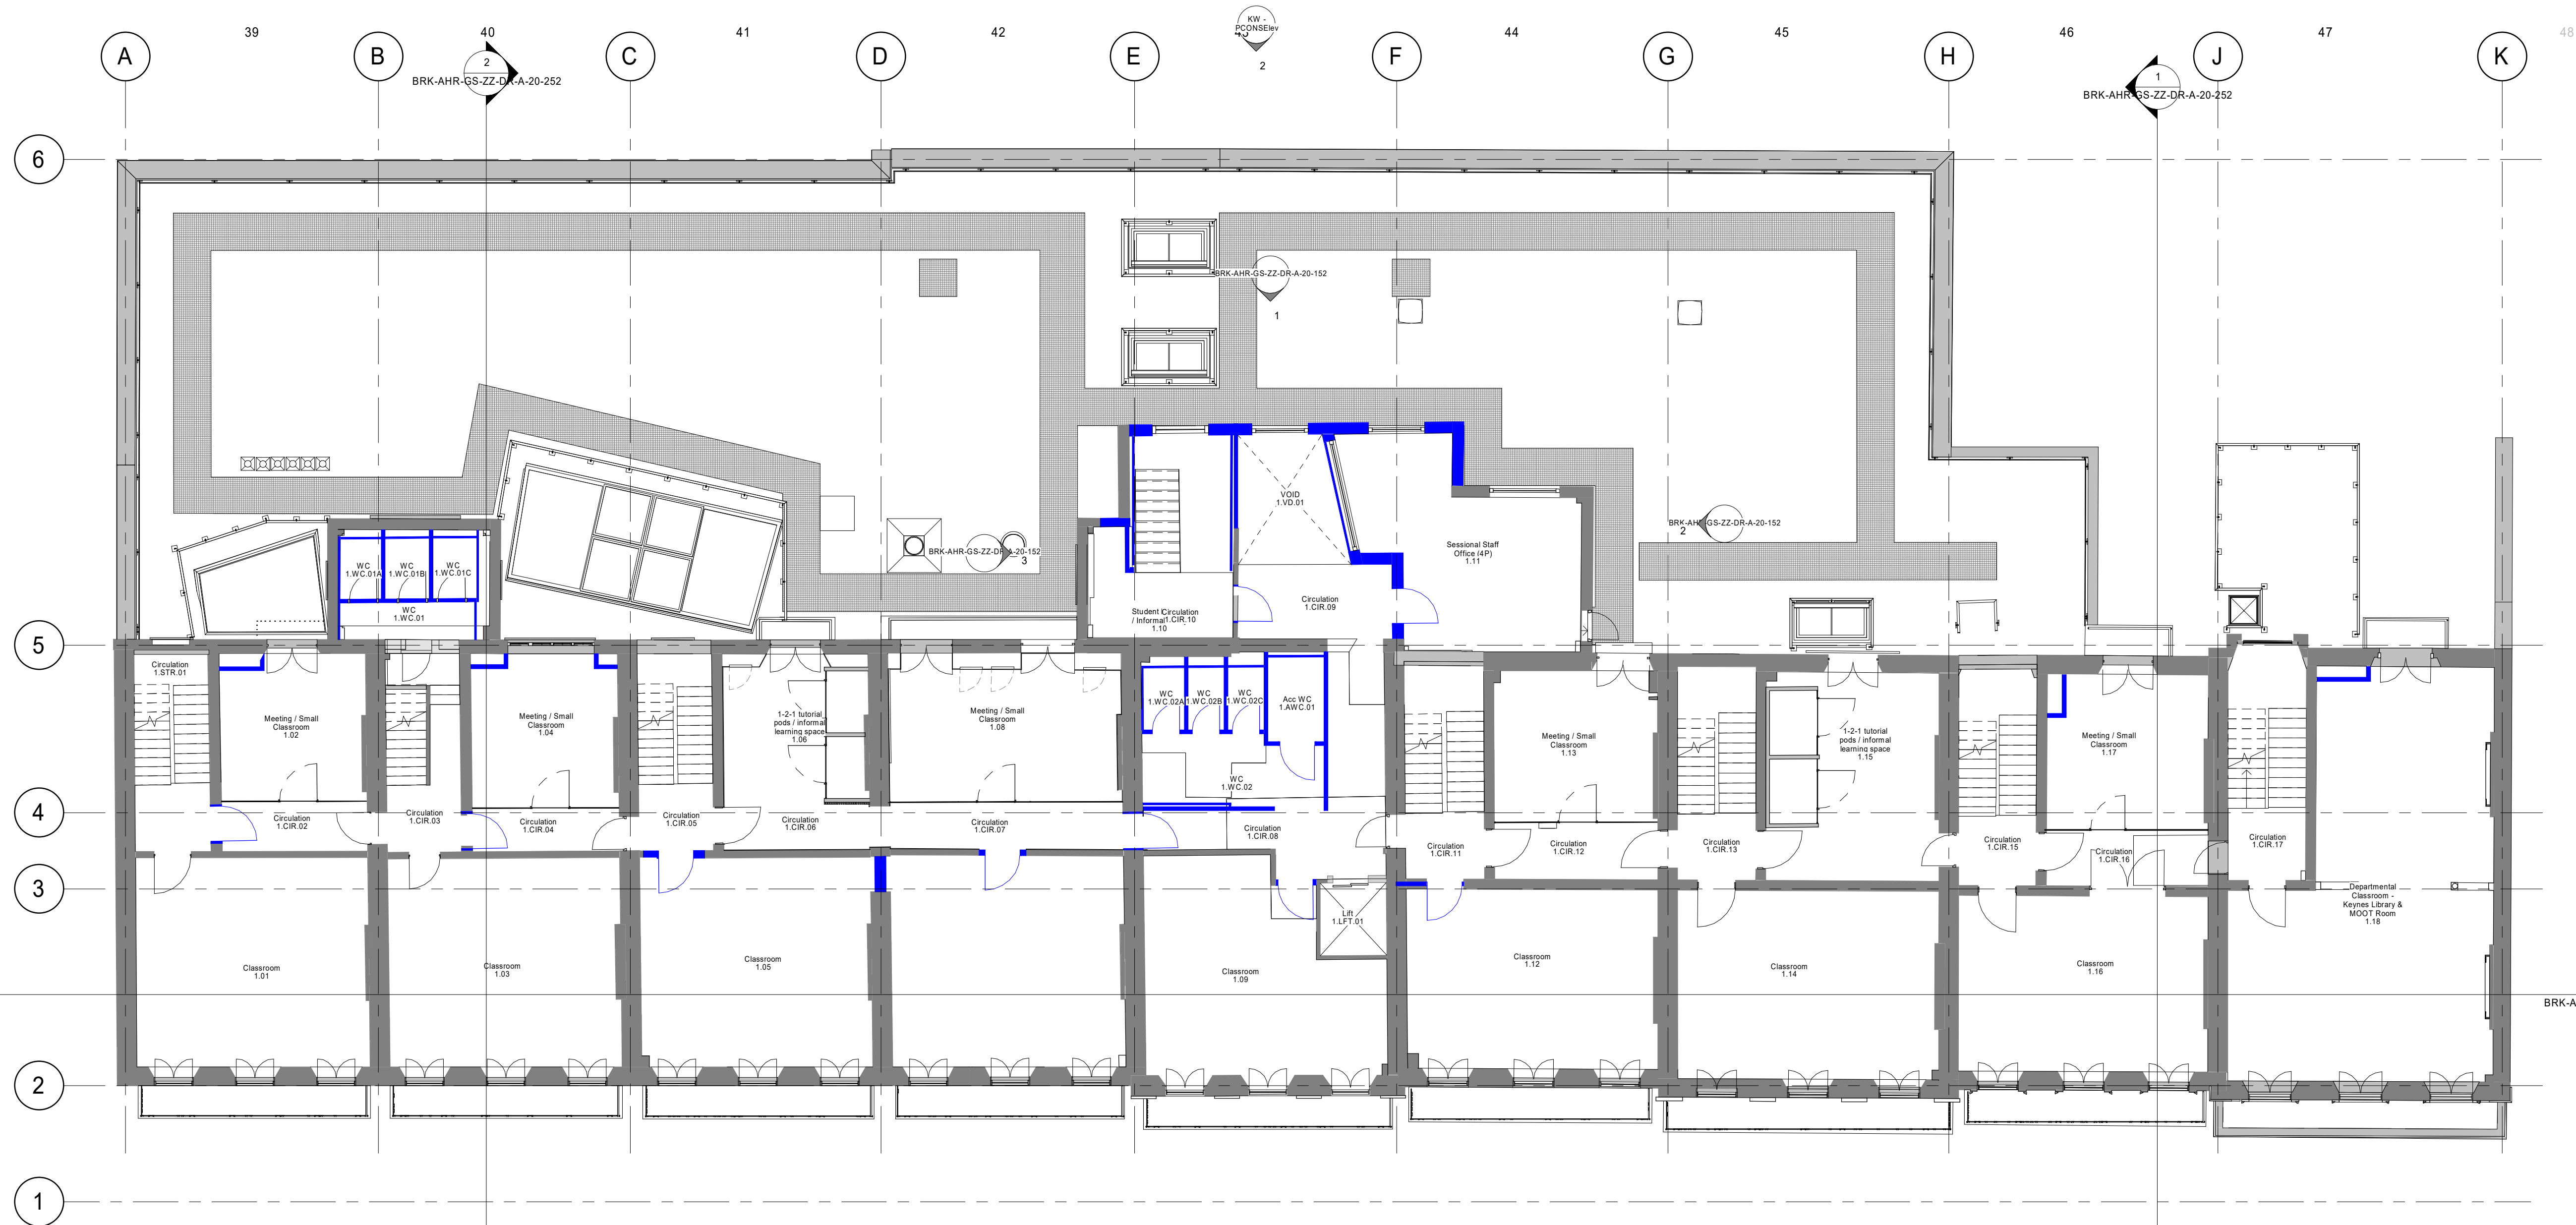

1. Planning - Level 01 - Proposed
1 : 100

Existing elements - fabric (walls & doors)
Proposed elements - fabric (walls & doors)

P03	(P1) Planning Submission	22.09.2020	AM	GO
P02	(S3) Pre planning application issue for client sign approval	21.07.2020	KW	HT
P01	(S0) Initial Issue	26.05.2020	AM	GO
Rev	Description	Date	Dr by	App by
AM		20/05/20	GO	

AHR
AHR Architects Ltd
Vinty Building
Wine Street
Bristol
BS1 2BD
United Kingdom

T +44(0)117 9299146
E bristol@ahr.co.uk
www.ahr.co.uk

client name	Birkbeck University of London
project	Gordon Square, London
drawing	Planning - Level 01 & 02 - Proposed Plan
computer file	C:\Rev\Projects\BRK-AHR-GS-ZZ-DR-A-20-050-Central_ame.mccabent
plot date	
project number	2019.00916.000
scale	1 : 100 @A1
drawing number	BRK-AHR-GS-ZZ-DR-A-20-050
rev	P03
issue status	P1

This drawing is to be read in conjunction with all related drawings. All dimensions must be checked and verified on site before commencing any work or producing shop drawings. The originator should be notified immediately of any discrepancy. This drawing is copyright and remains the property of AHR.