



Existing elements - fabric (walls & doors)
Proposed elements - fabric (walls & doors)

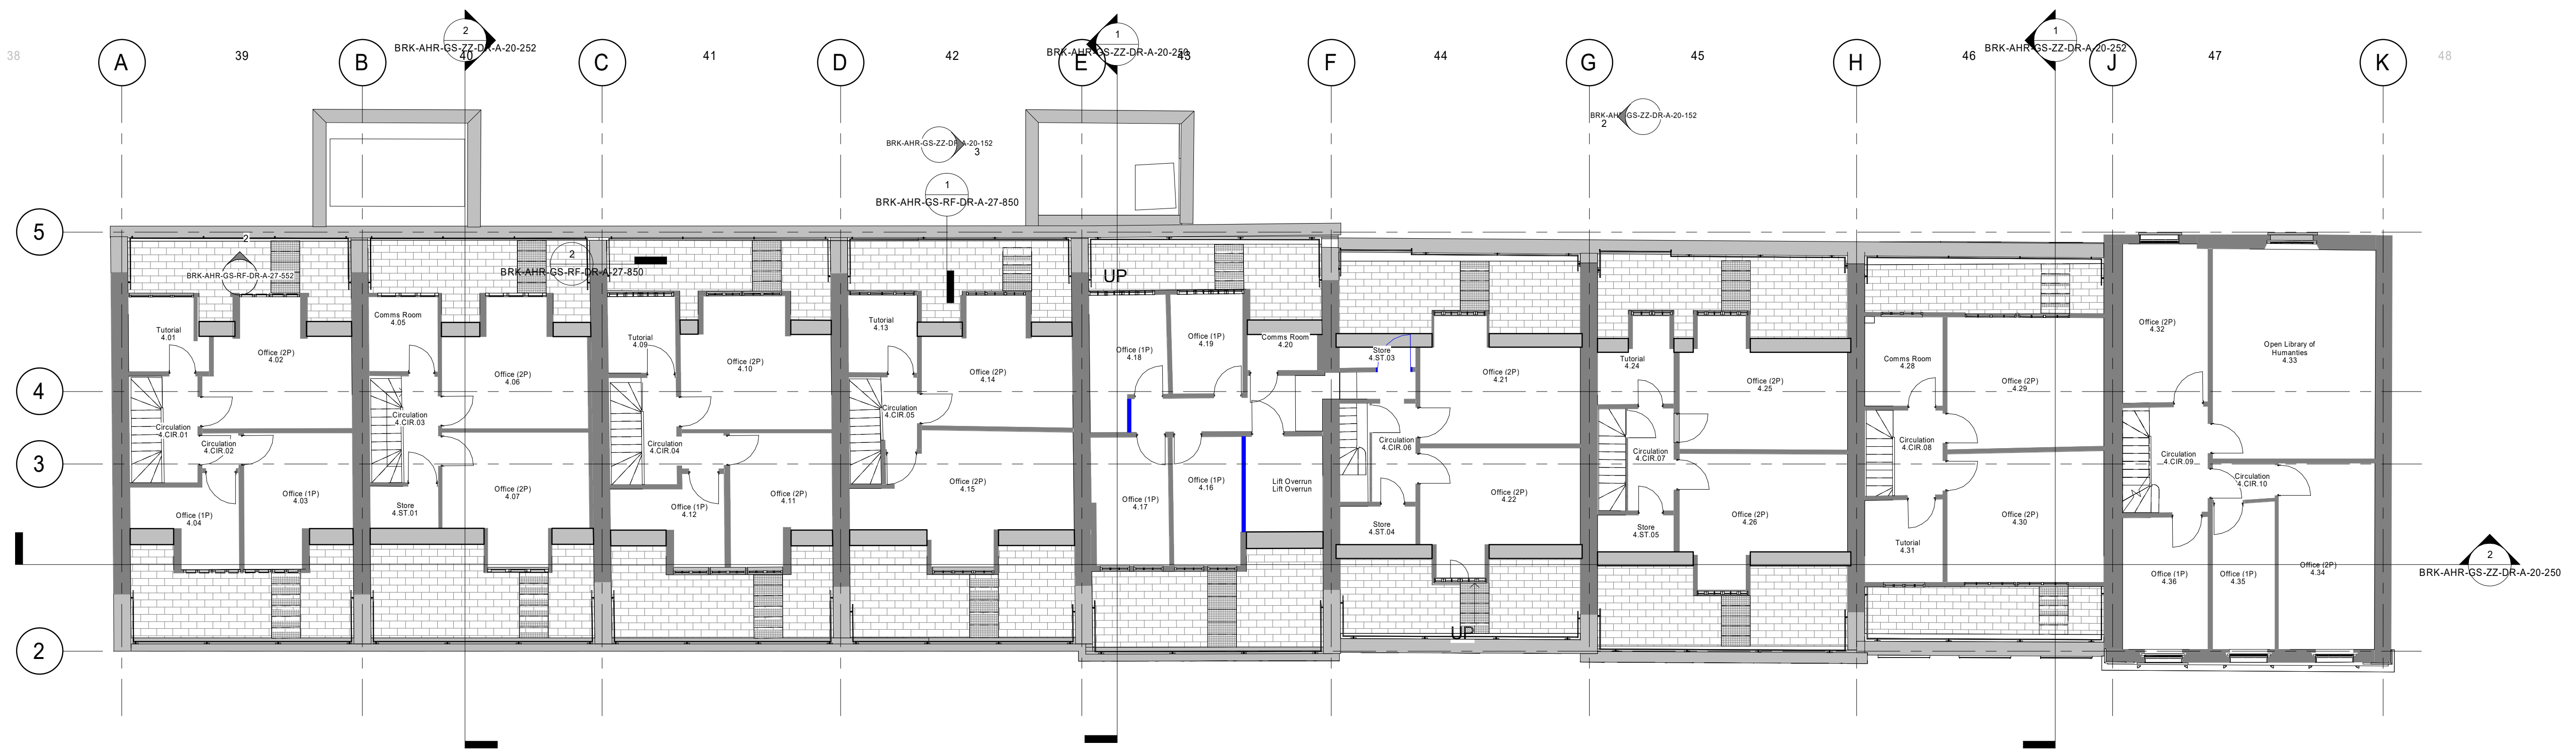

2. Planning - LEVEL 04 - Proposed
1 : 100

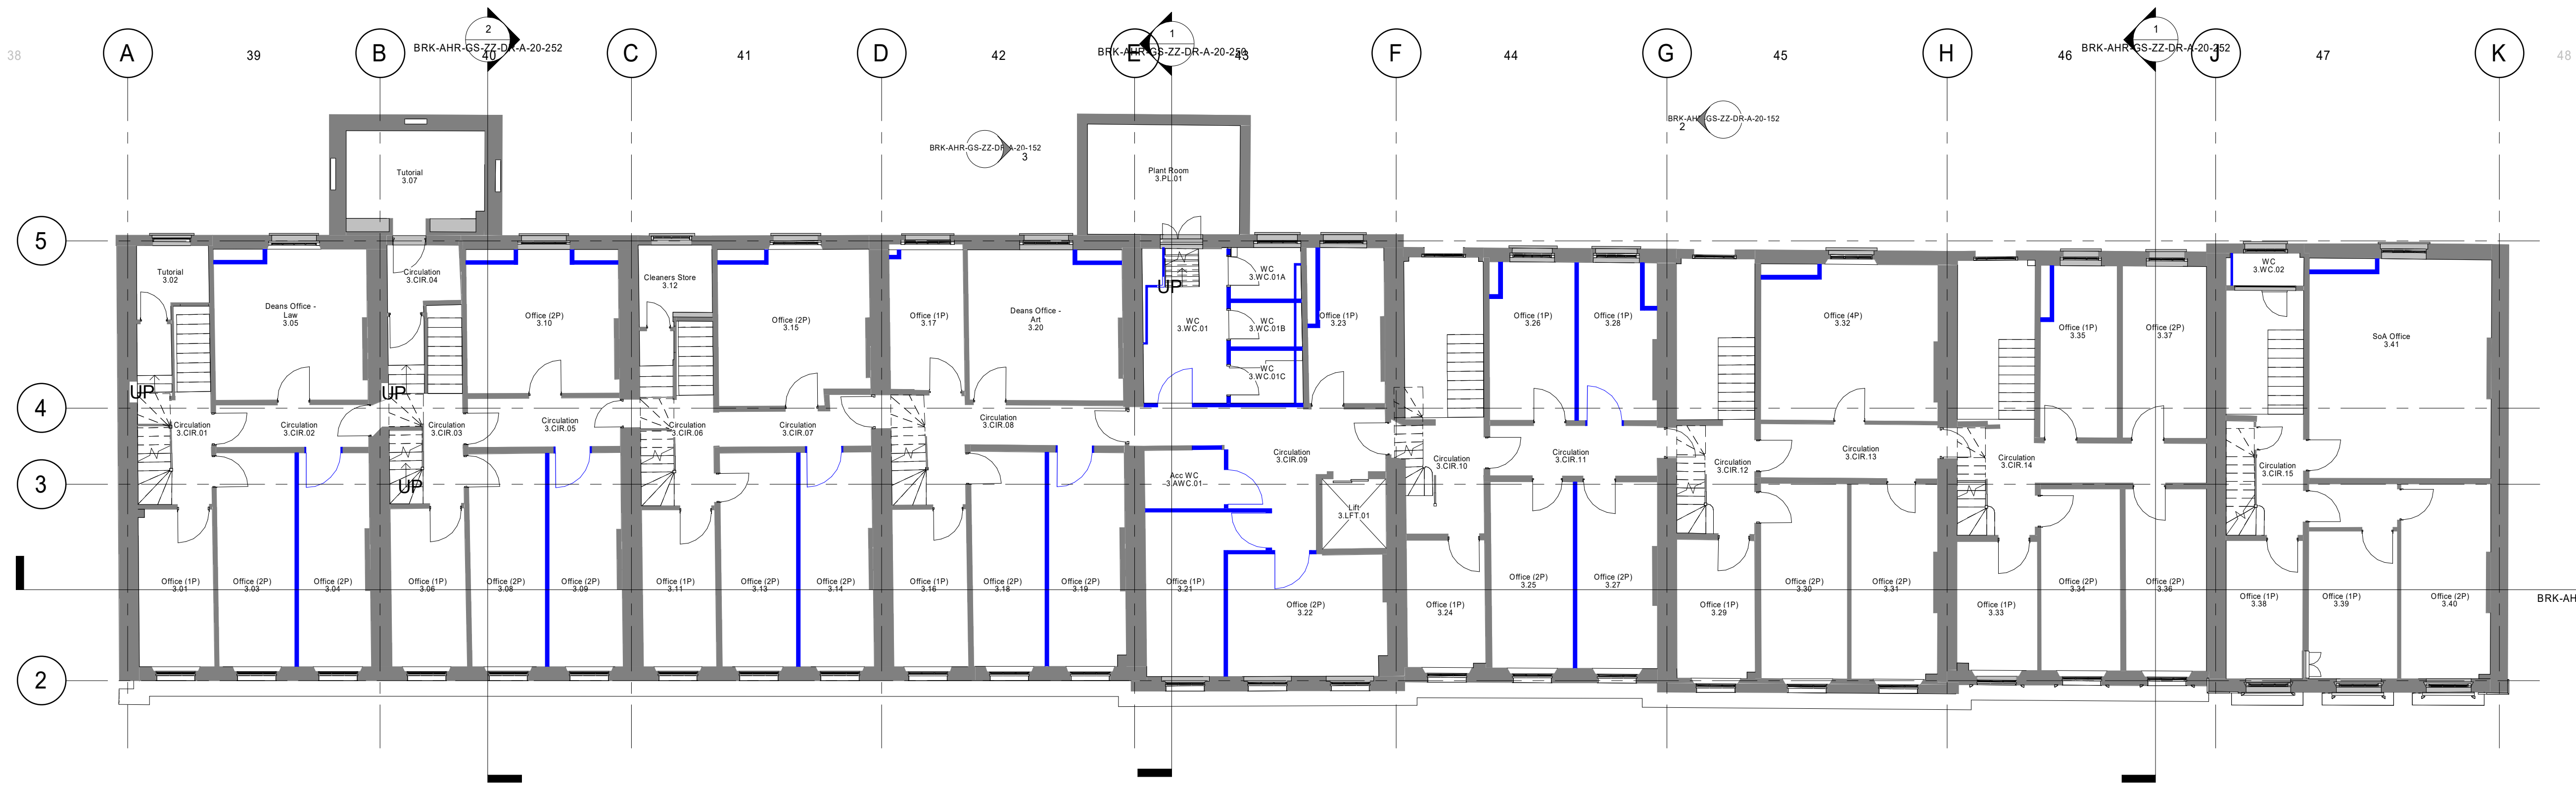

1. Planning - LEVEL 03 - Proposed
1 : 100

P03	(P1) Planning Submission	22.09.2020	AM	GO
P02	(S3) Pre planning application issue for client sign approval	21.07.2020	KW	HT
P01	(S0) Initial Issue	26.05.2020	AM	GO
Rev	Description	Date	Dr	App by
original by	AM	date created	20/05/20	approved by
				GO

AHR
AHR Architects Ltd
Vinty Building
Wine Street
Bristol
BS1 2BD
United Kingdom

T +44(0)117 9299146
E bristol@ahr.co.uk
www.ahr.co.uk

client name
Birkbeck University of London

project
Gordon Square, London

drawing
Planning - Level 03 & 04 - Proposed Plan

computer file
C:\Revit Projects\BRK-AHR-GS-XX-M3-A-Central_ame.mccabent

plot date

project number
2019.00916.000

scale
1 : 100 @A1

drawing number
BRK-AHR-GS-ZZ-DR-A-20-051

rev
P03

issue status
P1

This drawing is to be read in conjunction with all related drawings. All dimensions must be checked and verified on site before commencing any work or producing shop drawings. The originator should be notified immediately of any discrepancy. This drawing is copyright and remains the property of AHR.