

SIGN RISK SIGN LOCATION

STANDARD	X	INTERNAL	X
HIGH		EXTERNAL	

ALL MEASUREMENTS ARE IN MILLIMETRES UNLESS OTHERWISE STATED.

Scales used

Drawn by: Date:
N.DENTON 7:3:2019


Quantity:

1 SIGN

Works Order No: 19114(6)

SAMSUNG COAL DROPS YARD

DRG.No. A2/A214690 REV 4 PAGE 1						
REV	DESCRIPTION	SIGNED	DATE	CLIENT		
1	SIZE REDUCED, LEDS TOP & BOTTOM	N.I.D	20:3:19			
2	FURTHER REDUCTION, SCALE UPDATED	N.I.D	21:3:19			
3	FIXINGS UPDATED	N.I.D	26:3:19			
4	LETTERS FRET CUT, FIXING UPDATED	N.I.D	27:3:19			

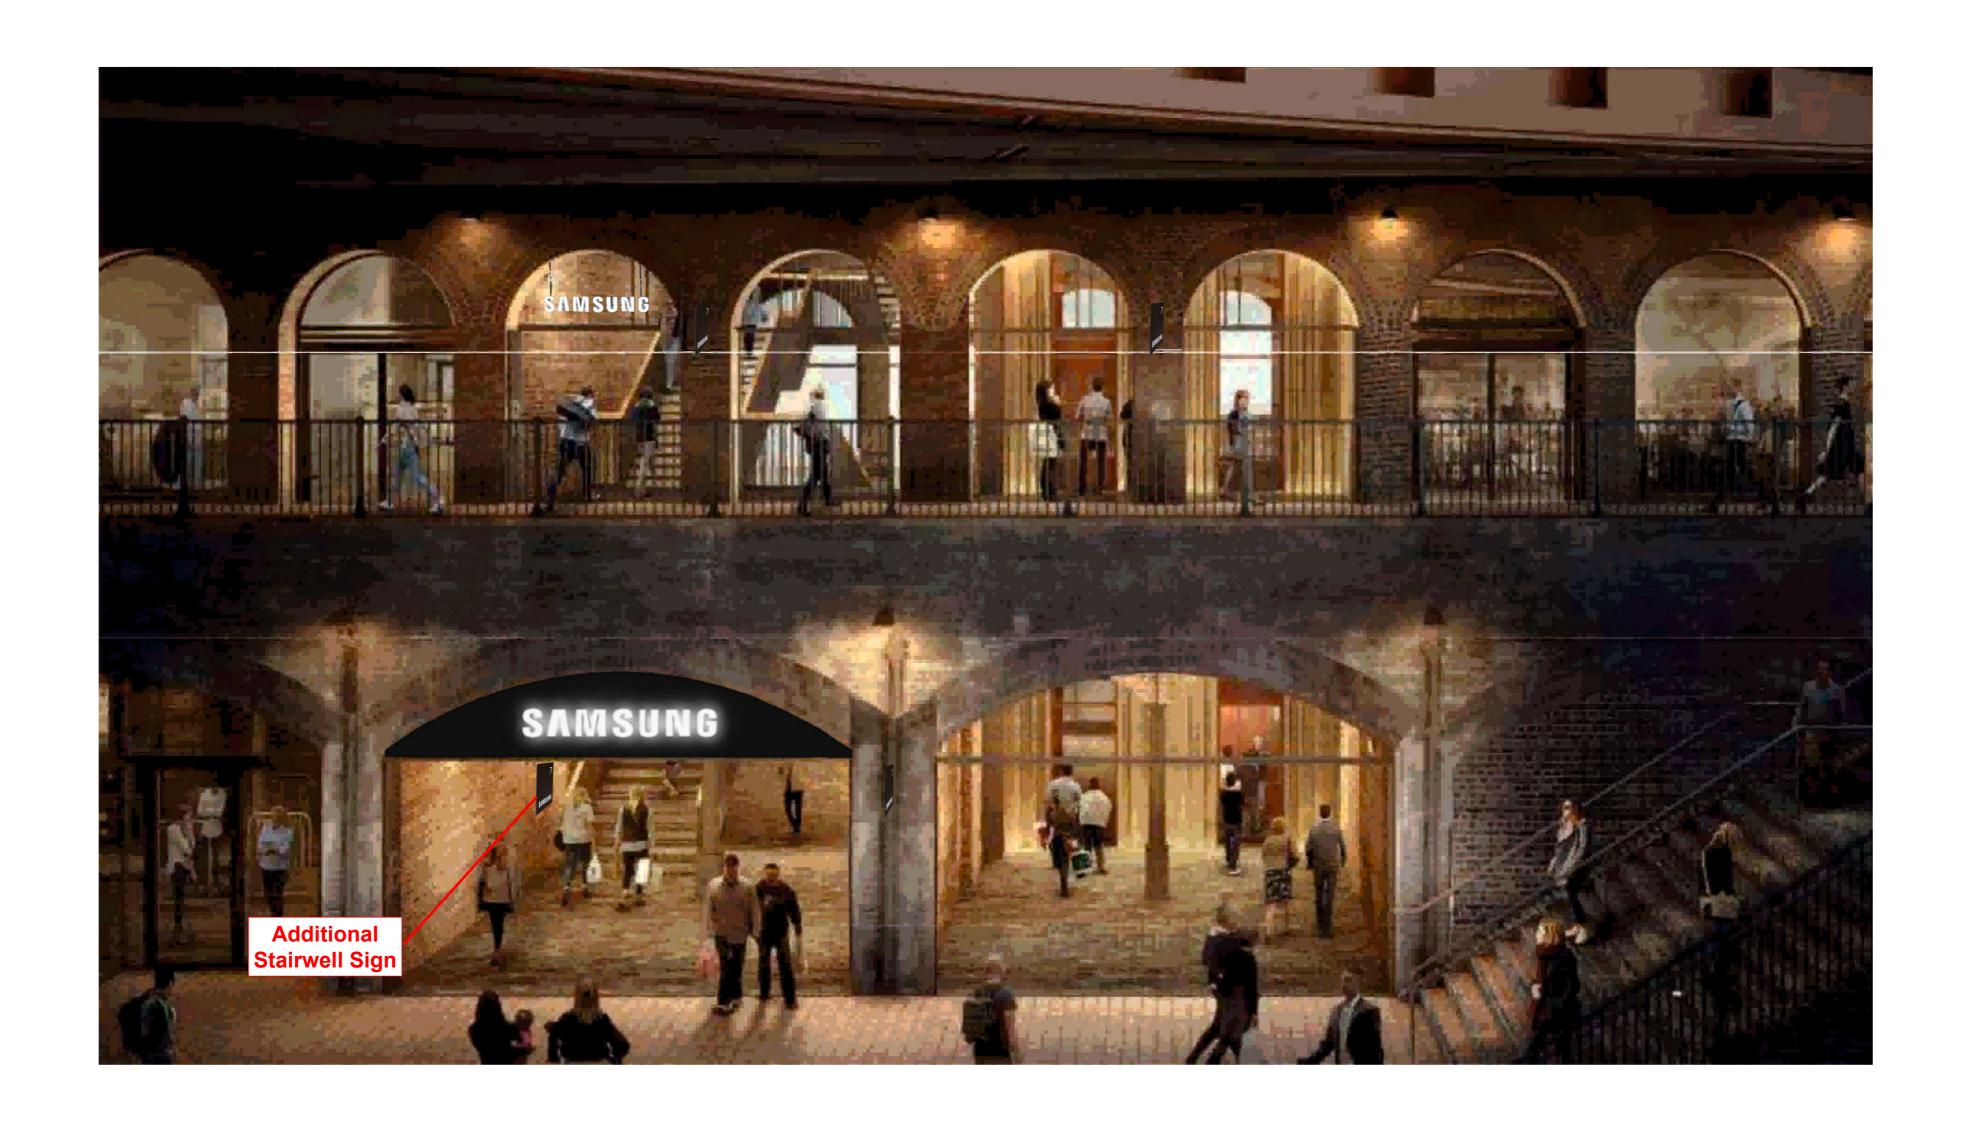





Signed for manufacture	Date	Quantity	29.04.20 Scales use	
All measurements are in millimetres unless otherwise stated.	Standard X	Darren Cross		
	Sign Risk	Drawn by	Date	

21482 13
Portview Fit-Out Limited
Samsung
Coal Drops Yard
Kings Cross
London

DRG. No. A2/A-216844 Rev1							
REV	DESCRIPTION	DATE	SIGNED	CLIENT			
1	Added Proposal Visual From CGI Pack	04:05:20	DC	Y			

		manufacture	Quantity	Scales useu	London		
EXPERT KNOWLEDGE DELIVERED +44(0)1268 777333 I johnanthonysigns.com			1	1:2 @ A2	Additional Stairwell Sign - Illuminated		
		•	Face View Scale 1:2		•		Face View Scale 1:2
Proposal Visual	200 M					•	
SAMSUNG				66		Illumination by 6no. X-Wing4 6500k coolwhite LED's and relevant PSU located within signcase TBC. Illumination Level: 500cd/m² REMOVABLE FACE PANEL FROM 3mm ALUMINIUM STOVE ENAMELLED WEATHERED	M4 C/SK SIDE SCREWS, HEADS COLOUR CODED SELF TAPPING FIXNGS AND RAWLPLUGS INTO MORTAR LINES ONLY OF BRICKWORK
						WEATHERED STEEL FINISH	930
LINE OF WALL RECESS 240 240 30 30 30 30 30 30 30						PANEL ROUTER CUT WITH TEXT/ARROW AS SHOWN AND BACKED WITH 3MM OPAL 050	
1:10 View of Fixings into Mort	tar					•	