


NOTES
 1. Read in conjunction with all relevant Architects, Engineers & design team drawings & specifications
 2. Any discrepancies must be drawn to the attention of the lead consultant in writing
 3. All dimensions are in millimeters unless otherwise noted & are subject to checking on site prior to fabrication or ordering of materials
 4. This drawing is the copyright of Bowles & Wyer (and other consultants where referenced)

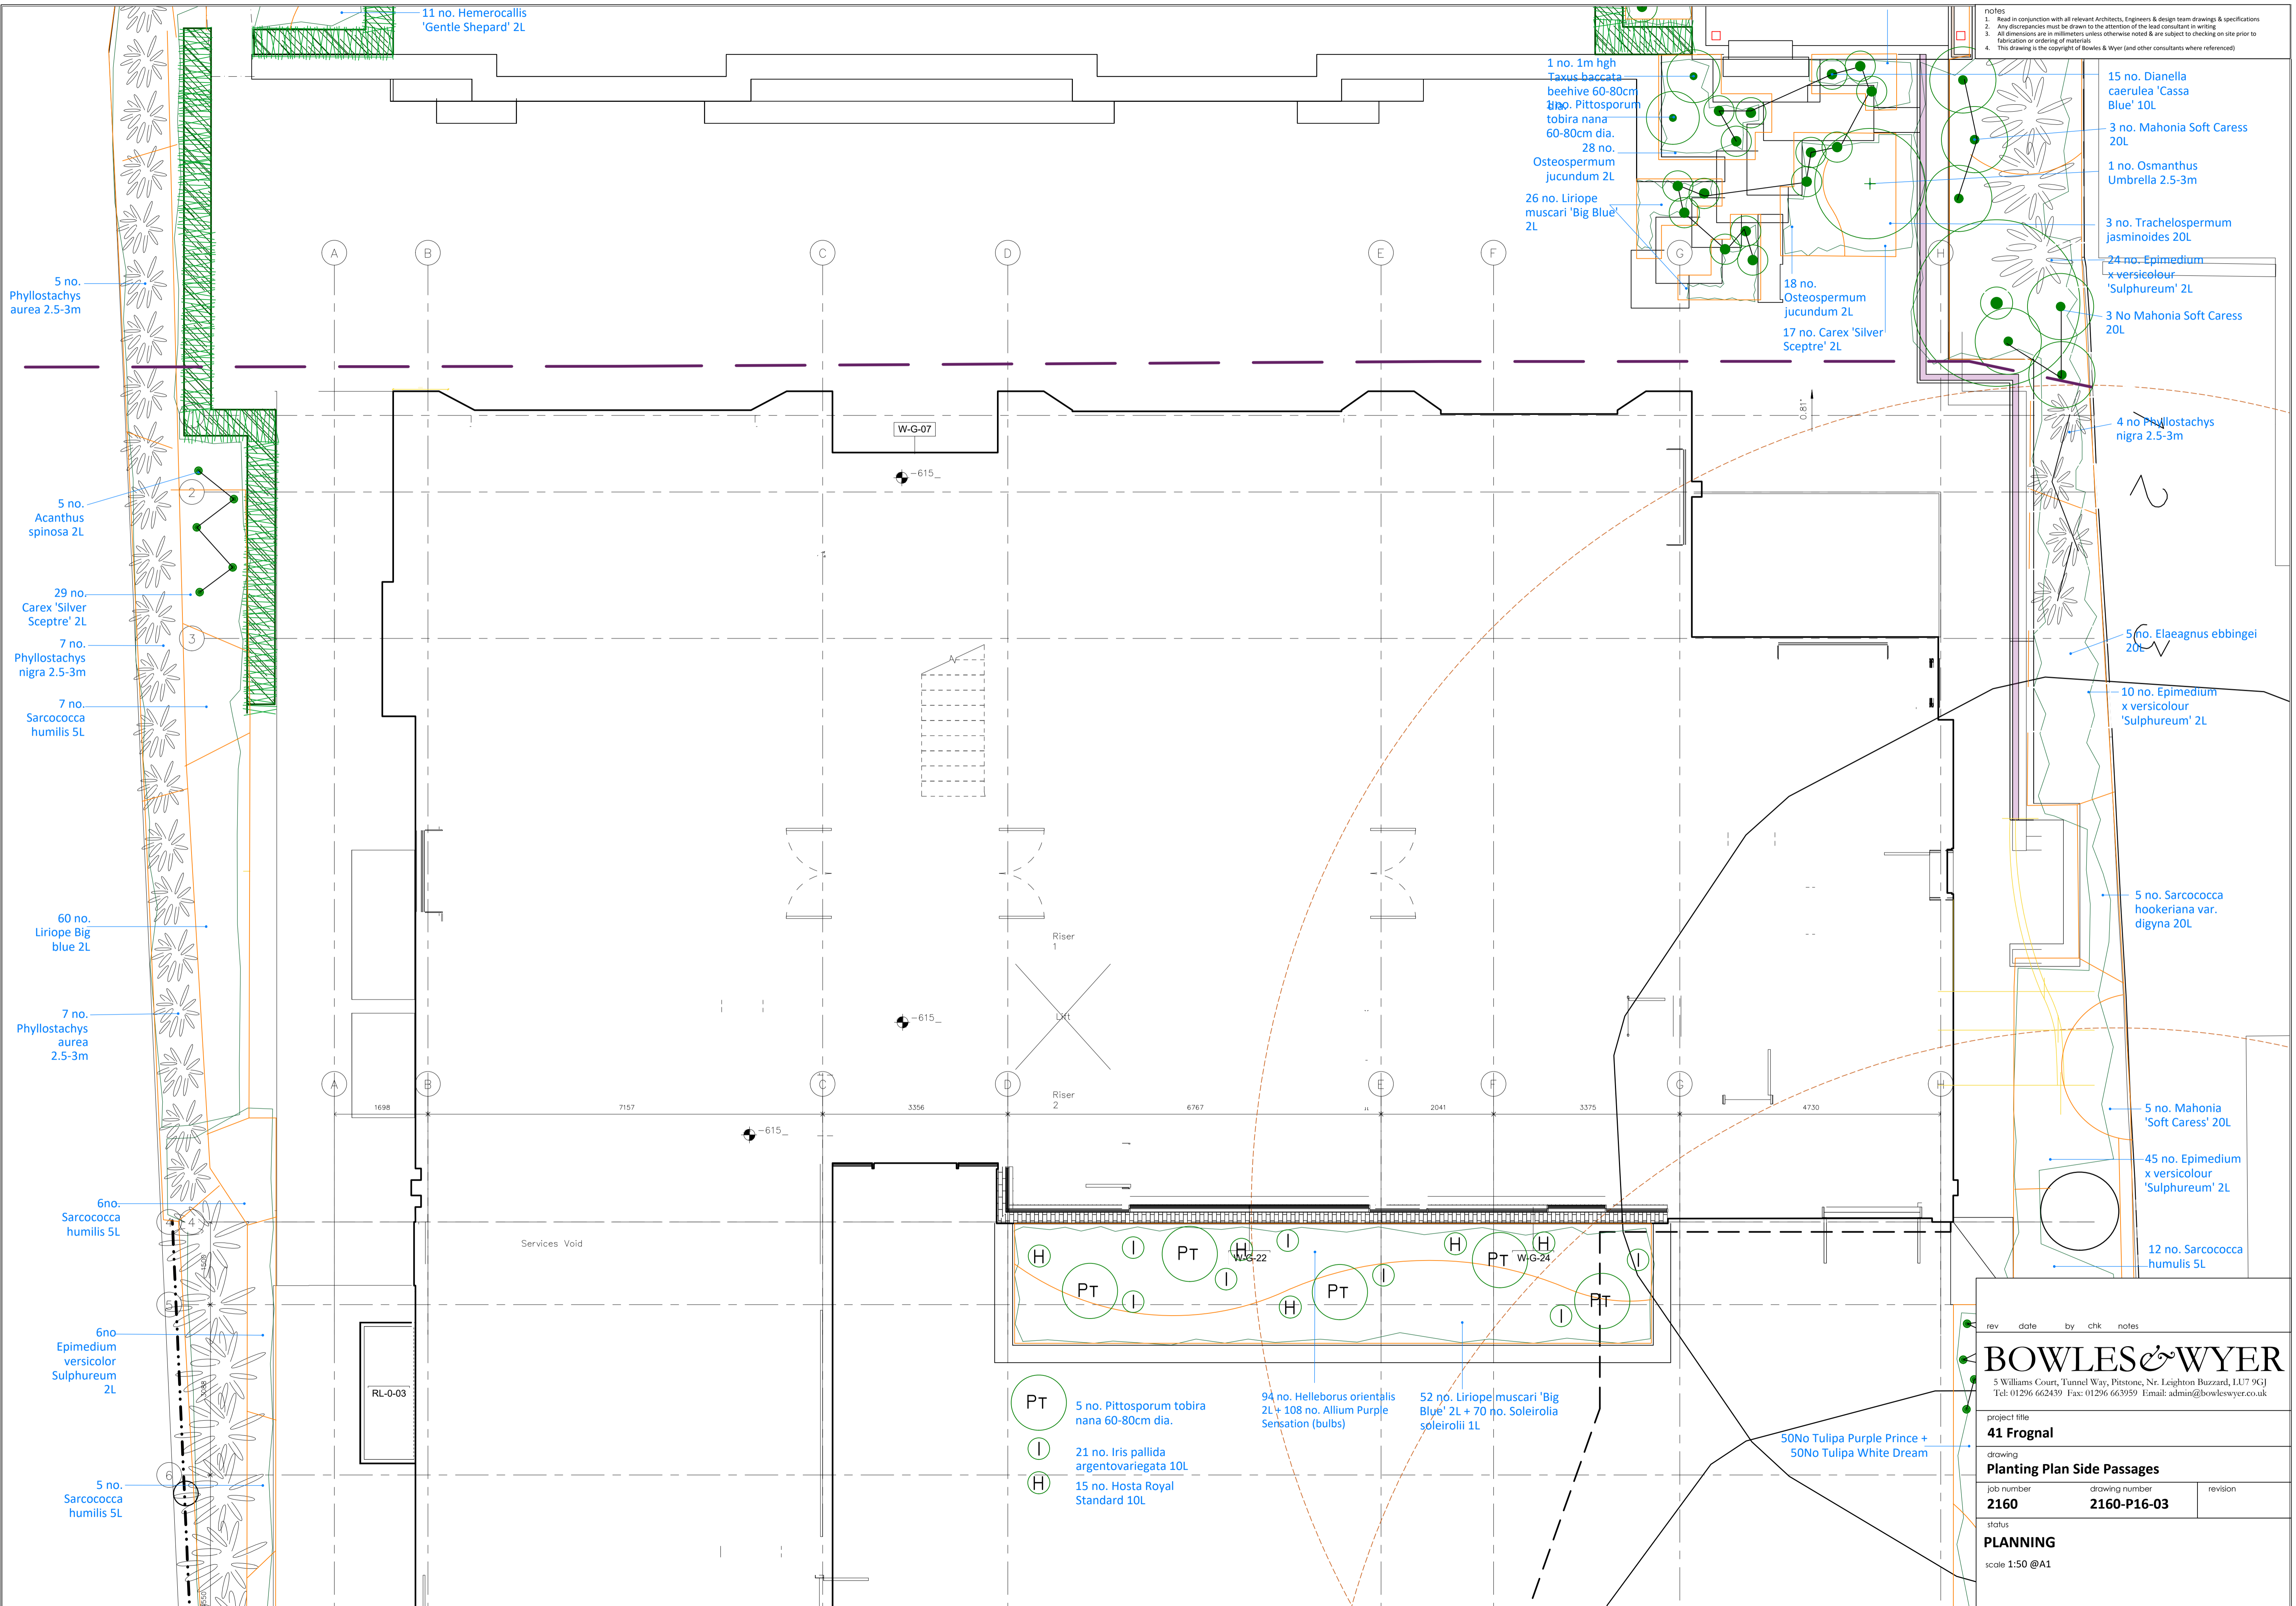

- 5 no. Phyllostachys aurea 2.5-3m
- 11 no. Hemerocallis 'Gentle Shepard' 2L
- 5 no. Acanthus spinosa 2L
- 29 no. Carex 'Silver Sceptre' 2L
- 7 no. Phyllostachys nigra 2.5-3m
- 7 no. Sarcococca humilis 5L
- 60 no. Liriope Big blue 2L
- 7 no. Phyllostachys aurea 2.5-3m
- 6 no. Sarcococca humilis 5L
- 6 no. Epimedium versicolor Sulphureum 2L
- 5 no. Sarcococca humilis 5L

- 1 no. 1m high Taxus baccata beehive 60-80cm dia.
- 1 no. Pittosporum tobira nana 60-80cm dia.
- 28 no. Osteospermum jucundum 2L
- 26 no. Liriope muscari 'Big Blue' 2L
- 18 no. Osteospermum jucundum 2L
- 17 no. Carex 'Silver Sceptre' 2L
- 15 no. Dianella caerulea 'Cassa Blue' 10L
- 3 no. Mahonia Soft Caress 20L
- 1 no. Osmanthus Umbrella 2.5-3m
- 3 no. Trachelospermum jasminoides 20L
- 24 no. Epimedium x versicolor 'Sulphureum' 2L
- 3 No Mahonia Soft Caress 20L

- 4 no. Phyllostachys nigra 2.5-3m
- 5 no. Elaeagnus ebbingei 20L
- 10 no. Epimedium x versicolor 'Sulphureum' 2L
- 5 no. Sarcococca hookeriana var. digyna 20L
- 5 no. Mahonia 'Soft Caress' 20L
- 45 no. Epimedium x versicolor 'Sulphureum' 2L
- 12 no. Sarcococca humilis 5L

- PT 5 no. Pittosporum tobira nana 60-80cm dia.
- I 21 no. Iris pallida argentovariegata 10L
- H 15 no. Hosta Royal Standard 10L
- 94 no. Helleborus orientalis 2L + 108 no. Allium Purple Sensation (bulbs)
- 52 no. Liriope muscari 'Big Blue' 2L + 70 no. Soleirolia soleirolii 1L

rev	date	by	chk	notes
BOWLES & WYER				
5 Williams Court, Tunnel Way, Priton, Nr. Leighton Buzzard, LU7 9GJ Tel: 01296 662439 Fax: 01296 663959 Email: admin@bowleswyer.co.uk				
project title				
41 Frogna				
drawing				
Planting Plan Side Passages				
job number		drawing number		revision
2160		2160-P16-03		
status				
PLANNING				
scale 1:50 @A1				