


DO NOT SCALE  
 THIS DRAWING IS THE PROPERTY OF IAN RITCHIE ARCHITECTS LTD.  
 Dimensions to be verified on site.  
 Figure dimensions to take preference to these scaled.  
 All discrepancies to be clarified with the project architect.  
 Unless otherwise stated all levels to be AOD.  
 This drawing is the property of Ian Ritchie Architects Ltd. and is  
 issued on the condition it is not reproduced, copied or  
 disclosed to any unauthorized person, either wholly or in part  
 without written consent.

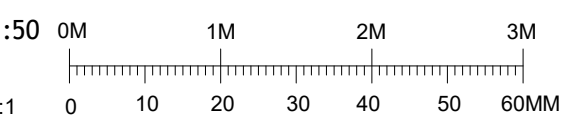


REVISION CLOUD  
 ABEYANCE CLOUD


NOTE:  
 REFER TO DRAWING IRAL-08-1001  
 FOR LOCATION OF DETAILED PLANS.

Renewal of Green Roof using original specification to be supplied and installed by specialist.  
 Extract below from UCL Howland Street Biodiversity Management Plan date 14.03.14, submitted to L.B. Camden as  
 part of consented application 2011/1944/P. Refer to Condition 8 (discharged under ref 2013/7595/P date 14.10.14.

Green Roof Species List	
<b>Grasses</b>	<b>Perennials (cont'd)</b>
Crested Dog's Tail - <i>Cynosurus cristatus</i>	Oxeye Daisy - <i>Leucanthemum vulgare</i>
Slender Creeping Red Fescue - <i>Festuca rubra</i> (ssp littoralis) <i>ssp.Littoralis</i>	Common Toadflax - <i>Linaria vulgaris</i>
Sheep's Fescue - <i>Festuca Ovina</i>	Bird's Foot Trefoil - <i>Lotus corniculatis</i>
<b>Annuals</b>	Musk Mallow - <i>Malva moschata</i>
Viper's Bugloss - <i>Echium vulgare</i>	Black Medick - <i>Medicago lupulina</i>
<b>Perennials</b>	Wild Marjoram - <i>Origanum vulgare</i>
Yarrow Milfoil - <i>Achillea millefolium</i>	Hoary Plantain - <i>Plantago media</i>
Kidney Vetch - <i>Anthyllis vulneraria</i>	Cowslip - <i>Primula veris</i>
Thrift - <i>Armeria maritima</i>	Selfheal - <i>Prunella vulgaris</i>
Common Knapweed - <i>Centaurea nigra</i>	Meadow Buttercup - <i>Ranunculus acris</i>
Wild Basil - <i>Clinopodium vulgare</i>	Bulbous Buttercup - <i>Ranunculus bulbosus</i>
Lady's Bedstraw - <i>Galium verum</i>	Salad Burnet - <i>Sanguisorba minor</i>
Perforate St. John's Wort - <i>Hypericum perforatum</i>	Bladder Campion - <i>Silene Vulgaris</i>
Rough Hawkbit - <i>Leontodon hispidus</i>	Wild Thyme - <i>Thymus polytrichus</i>
	Red Clover - <i>Trifolium pratense</i>

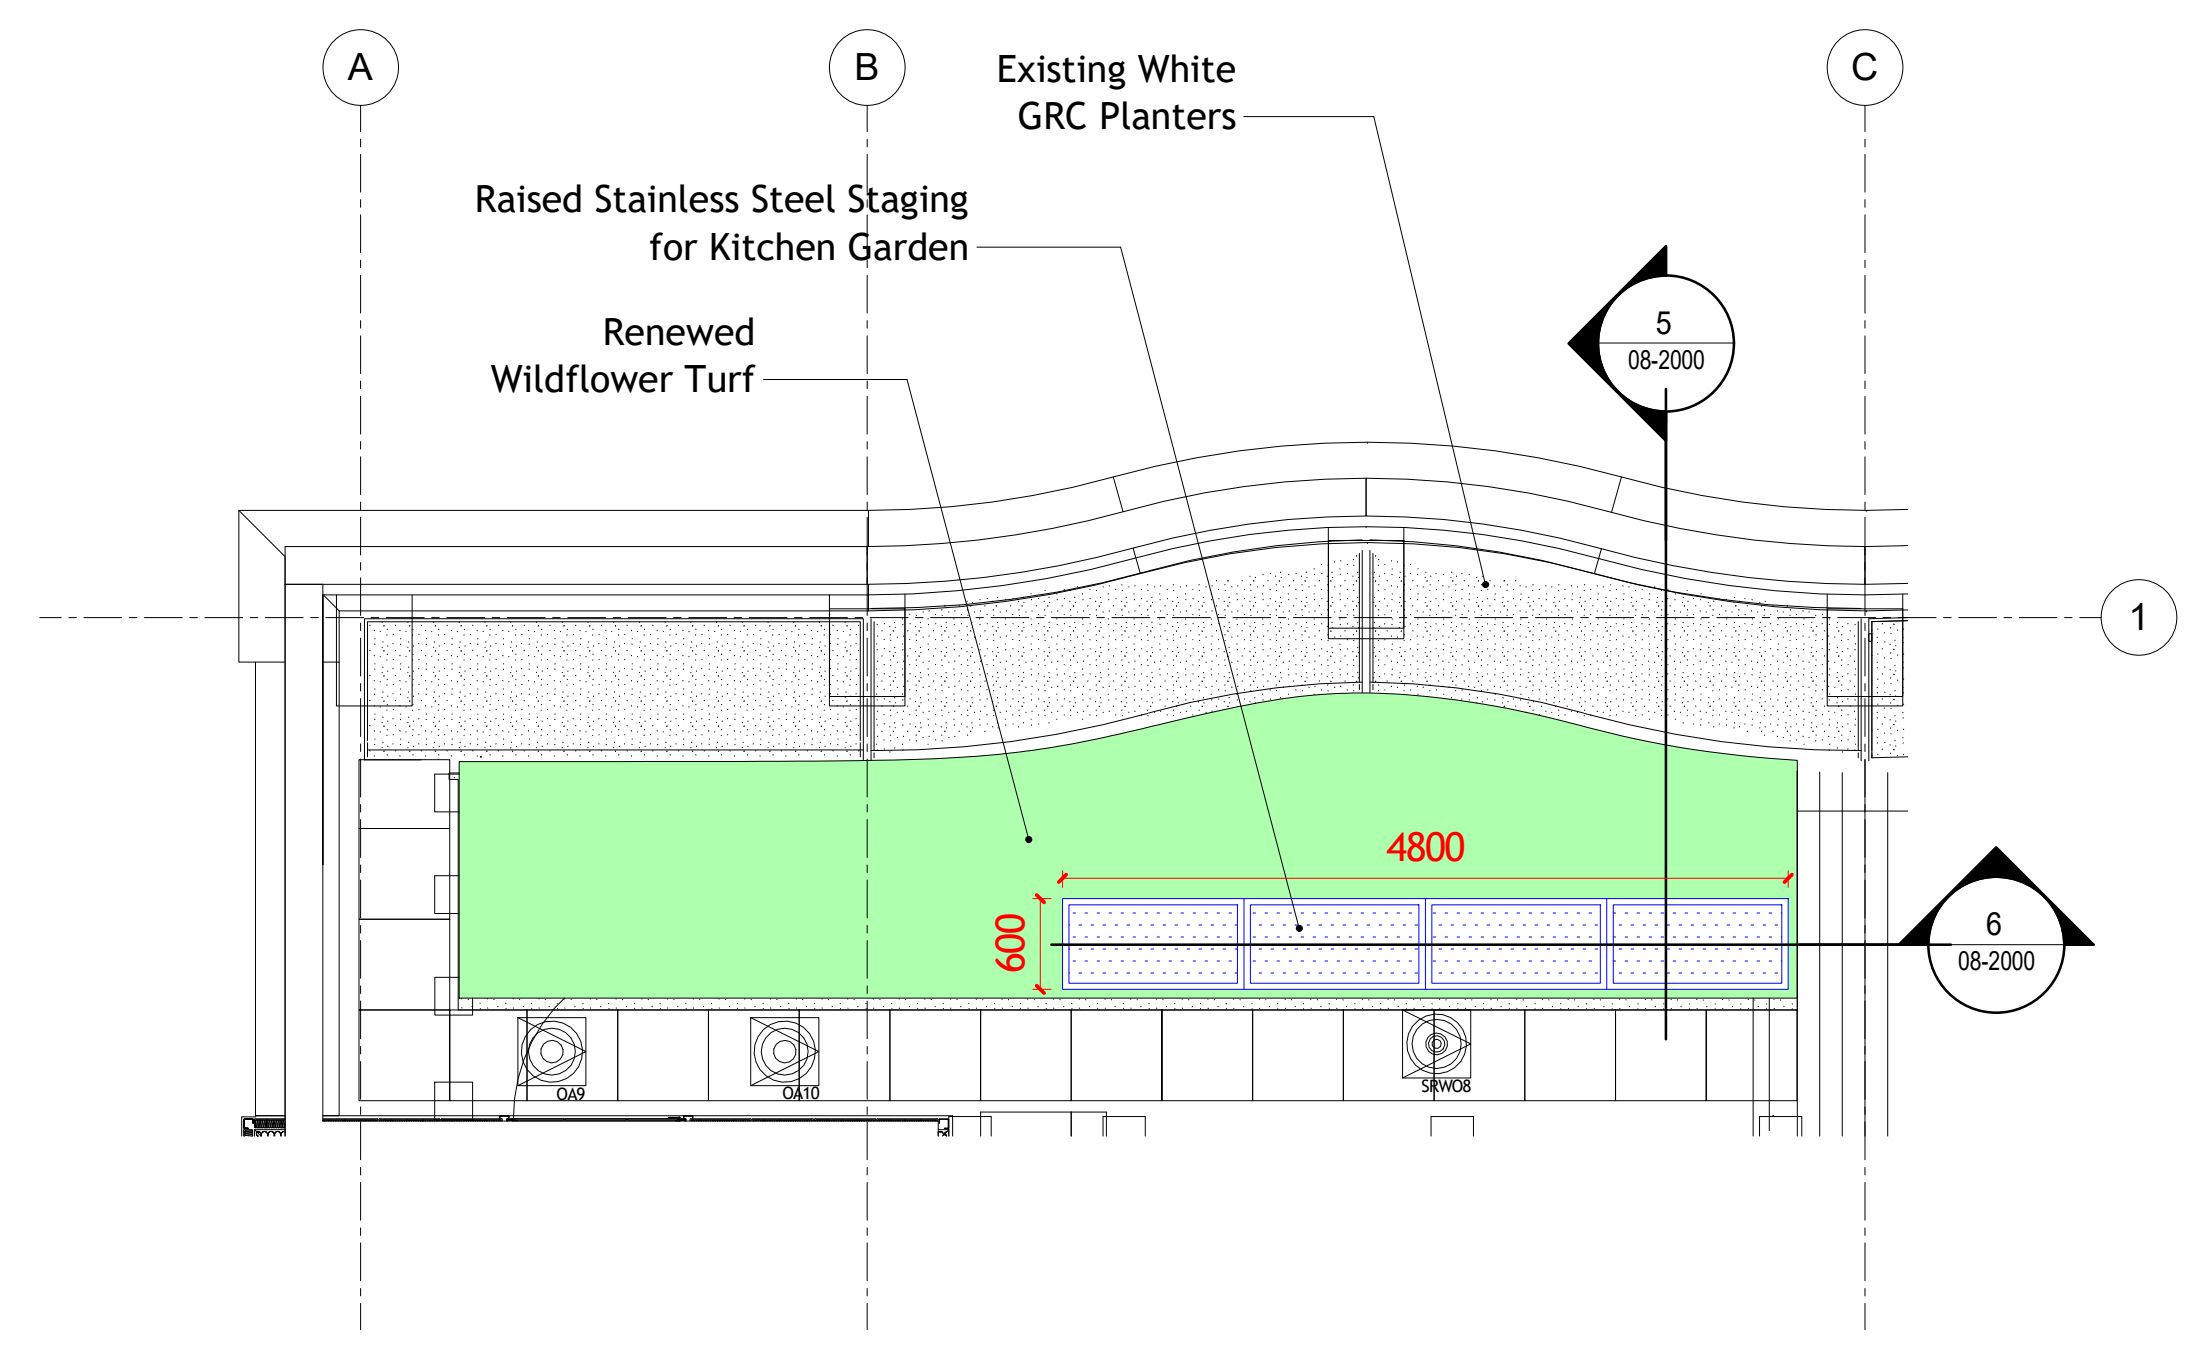

1 Proposed Level 05 Roof Terrace -West Detail  
 1 : 50

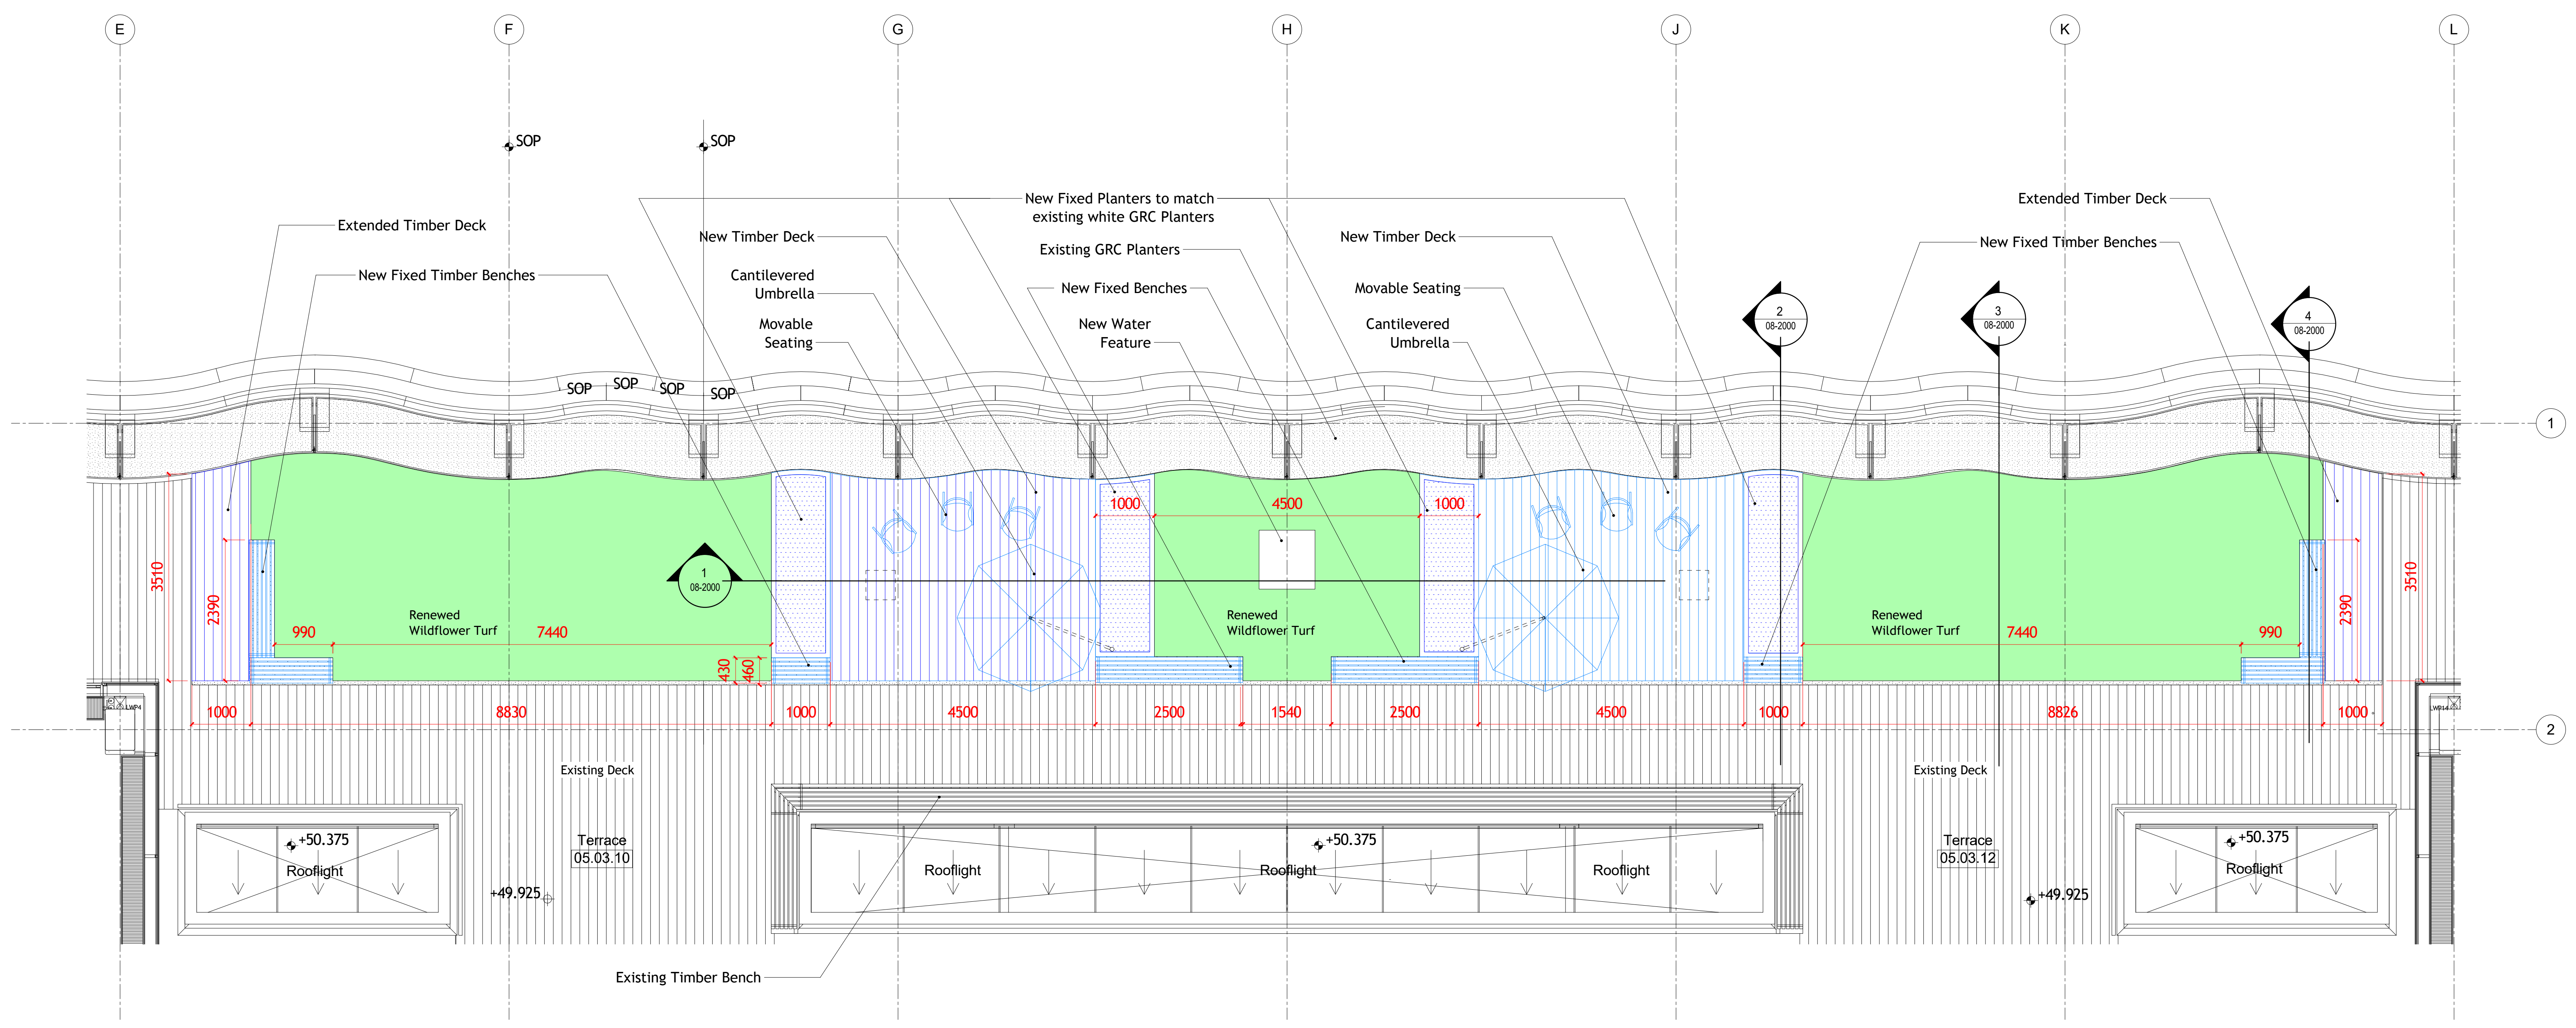

2 Proposed Level 05 Roof Terrace - Central Detail  
 1 : 50

3A	10.09.20	GP	GT	IR	Proposed Plans- Detail
Rev	Date	By	CA	Ap	Description

Job Title  
 SWC - Level 5 Roof Terrace

Drawing Title  
 Proposed Detailed Plans at Level 05 +49.925OD

IAN RITCHIE ARCHITECTS LTD  
 110 Three Cabs Street London E14 6AJ  
 Tel: (44) 207381100 Fax: (44) 207381199

Status	Planning
Scale	1 : 50@A0
Date	10/09/20
Drawn	GP
Checked	GT
Approved	IR
Job No.	779
Drawing No.	IRAL-08-1002
Rev.	3A