


2 Consolidated Dimensions Plan Level 04
1 : 50 Bathroom Layouts noted on this plan should be viewed along with A40 Series Enlarged Plans - Bathrooms

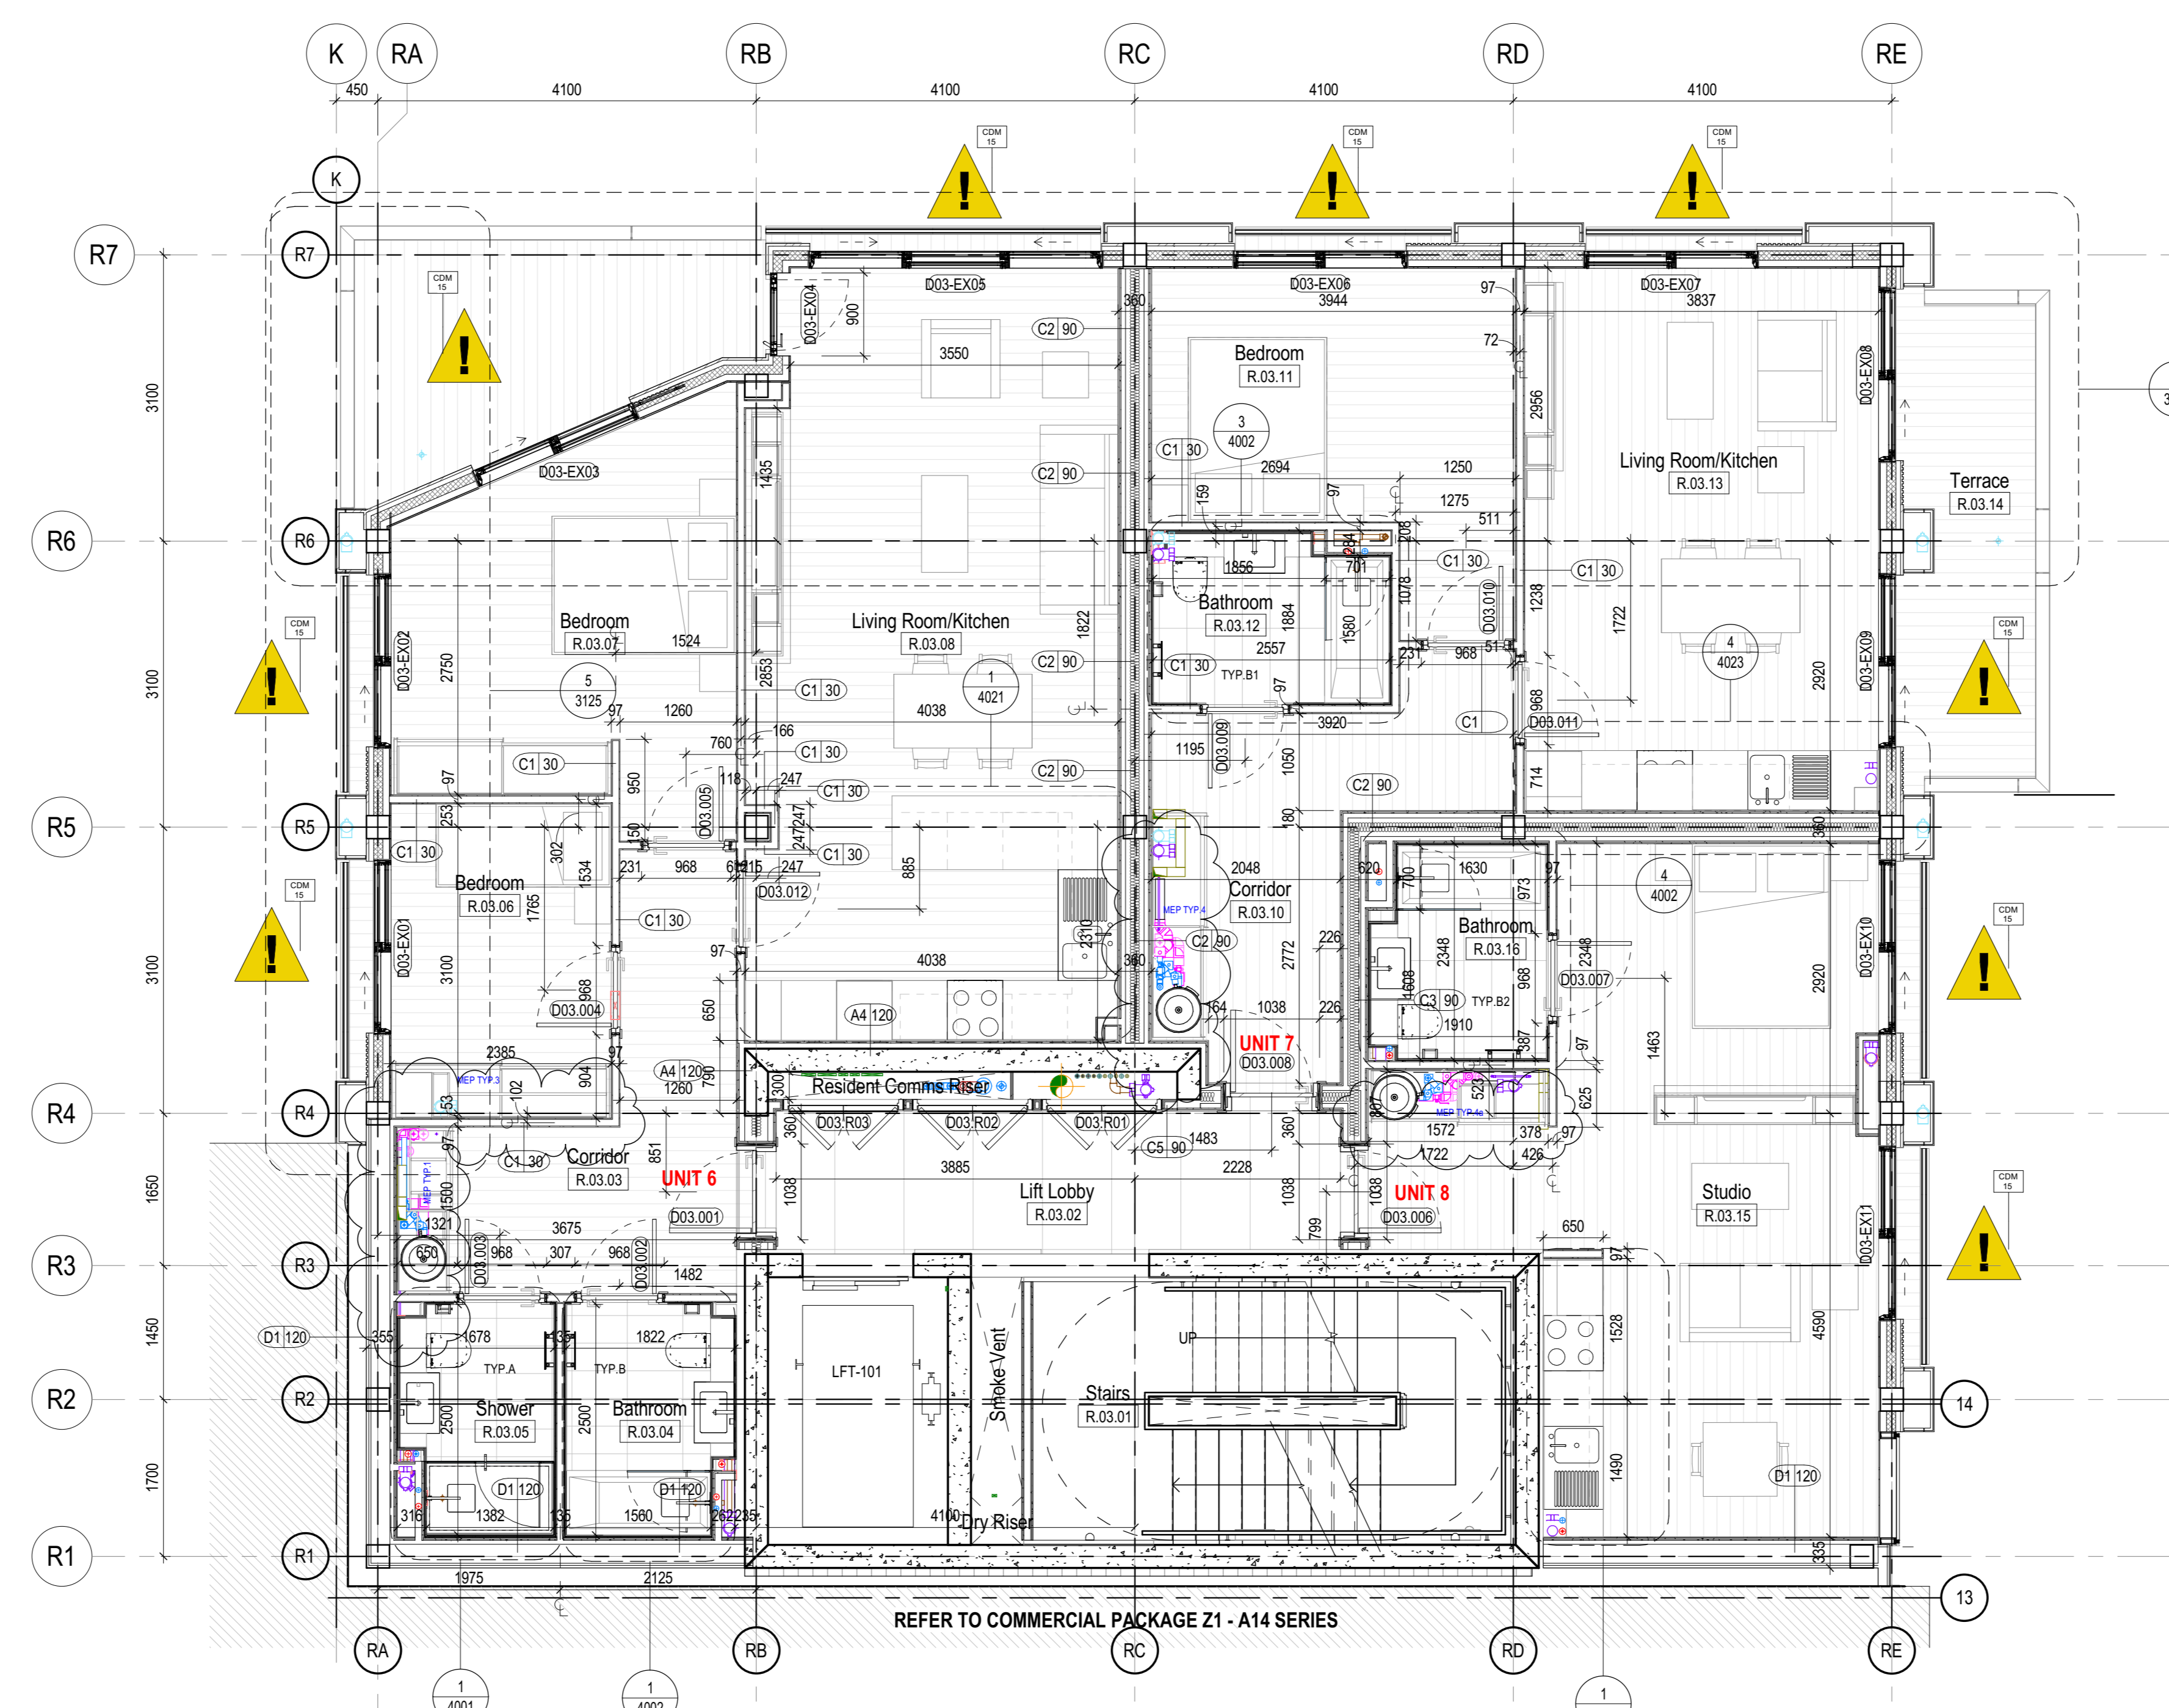

1 Consolidated Dimensions Plan Level 03
1 : 50 Bathroom Layouts noted on this plan should be viewed along with A40 Series Enlarged Plans - Bathrooms

RISK REGISTER LEGEND
 CDM xx
 DESIGN RISKS AND HAZARDS
 Drawing to be read in conjunction with CDM Risk Register and relevant sections and elevations where necessary


PERKINS + WILL
 The White Chapel Building
 10 Whitechapel High Street,
 London, E1 6DS
 T +44 (0) 20 7466 1000
 F +44 (0) 20 7466 1950
 www.perkinswill.com

NOTES
 This drawing is the property of Perkins+Will UK Ltd. No disclosure or copy of it may be made without the written permission of Perkins+Will UK Ltd.
 All information, areas, dimensions and datum levels are subject to detailed survey, detailed design and investigative work. Do not scale from the drawing.

NOTE: DOCUMENTS ARE INCOMPLETE AND MAY NOT BE USED FOR REGULATORY APPROVAL, PERMITTING, OR CONSTRUCTION PURPOSES.

PROJECT
 150 HOLBORN
 EC1N 2NS

DARPLUS
 DAR
 74 WIGMORE STREET

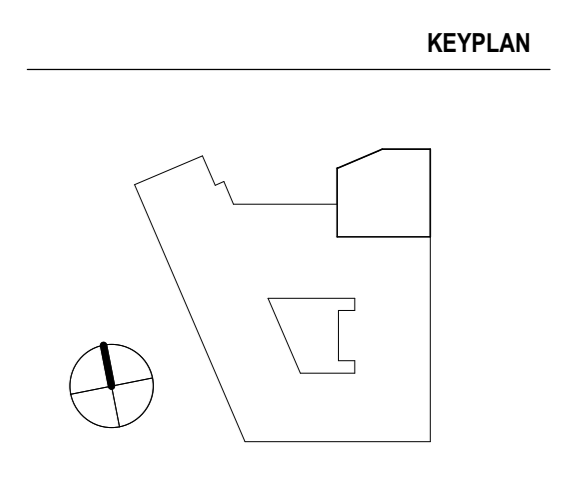

ISSUE CHART

Code	Stage	Date
C06	STAGE 05	2020/07/14
C04	STAGE 05	2019/06/28
C03	STAGE 05	2019/03/29
C02	STAGE 05	2019/03/08
C01	STAGE 05	2018/03/22
P1.3	STAGE 04	2018/10/11
P1.2	STAGE 04	2018/04/20
P1.1	STAGE 04	2018/03/29
W04	DATE	

Date: 04/20/18
 Job Number: 325424
 Scale: 1 : 50
 Drawn: Author
 Checked: Checker
 Approved: Approver

CDE STATUS
 STAGE 05 - FOR CONSTRUCTION
 TITLE

Consolidated Dimensions Plans Level 03 + Level 04
 SHEET NUMBER

150 PWA Z2 03 DR A 1502
 CDE STATUS CODE: **A2**
 REVISION: **C05**