



BIM 360://151 Holborn Bldg-Development/150 PWA-ZZ-A14-A003.rvt

14/07/2020 16:28:33

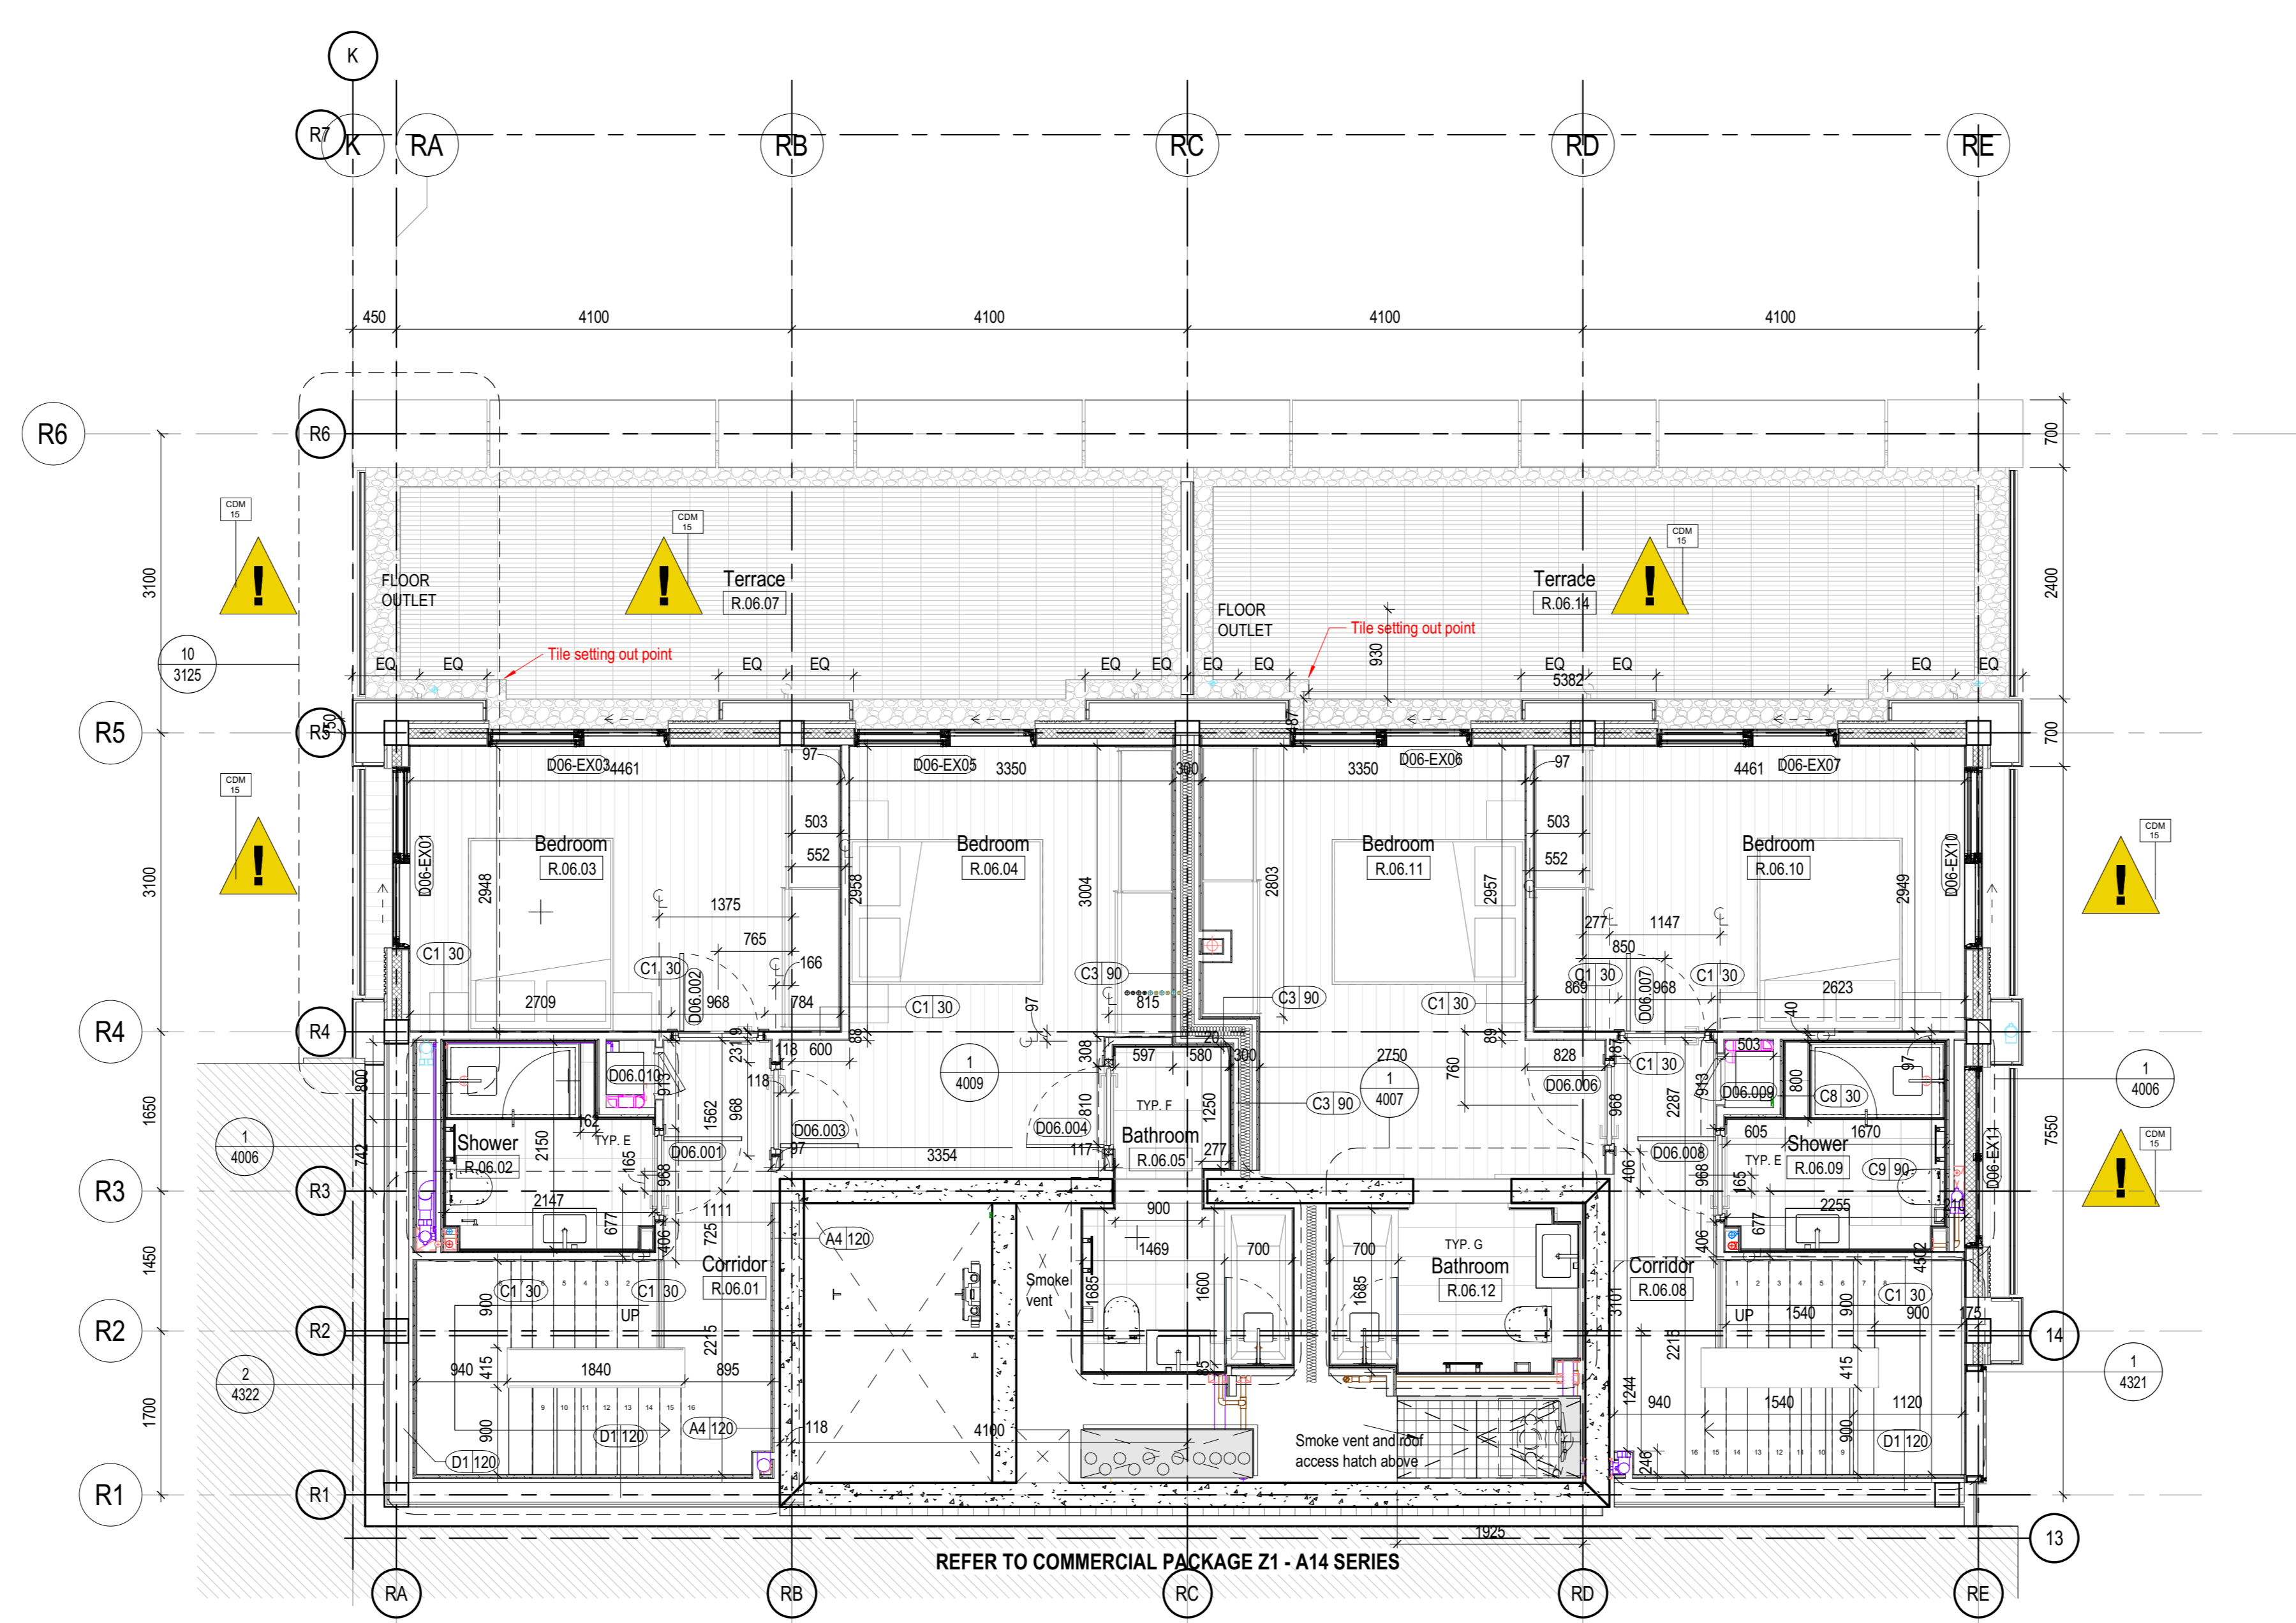

2 Consolidated Dimensions Plan Level 06

1 : 50 Bathroom Layouts noted on this plan should be viewed along with A40 Series Enlarged Plans - Bathrooms

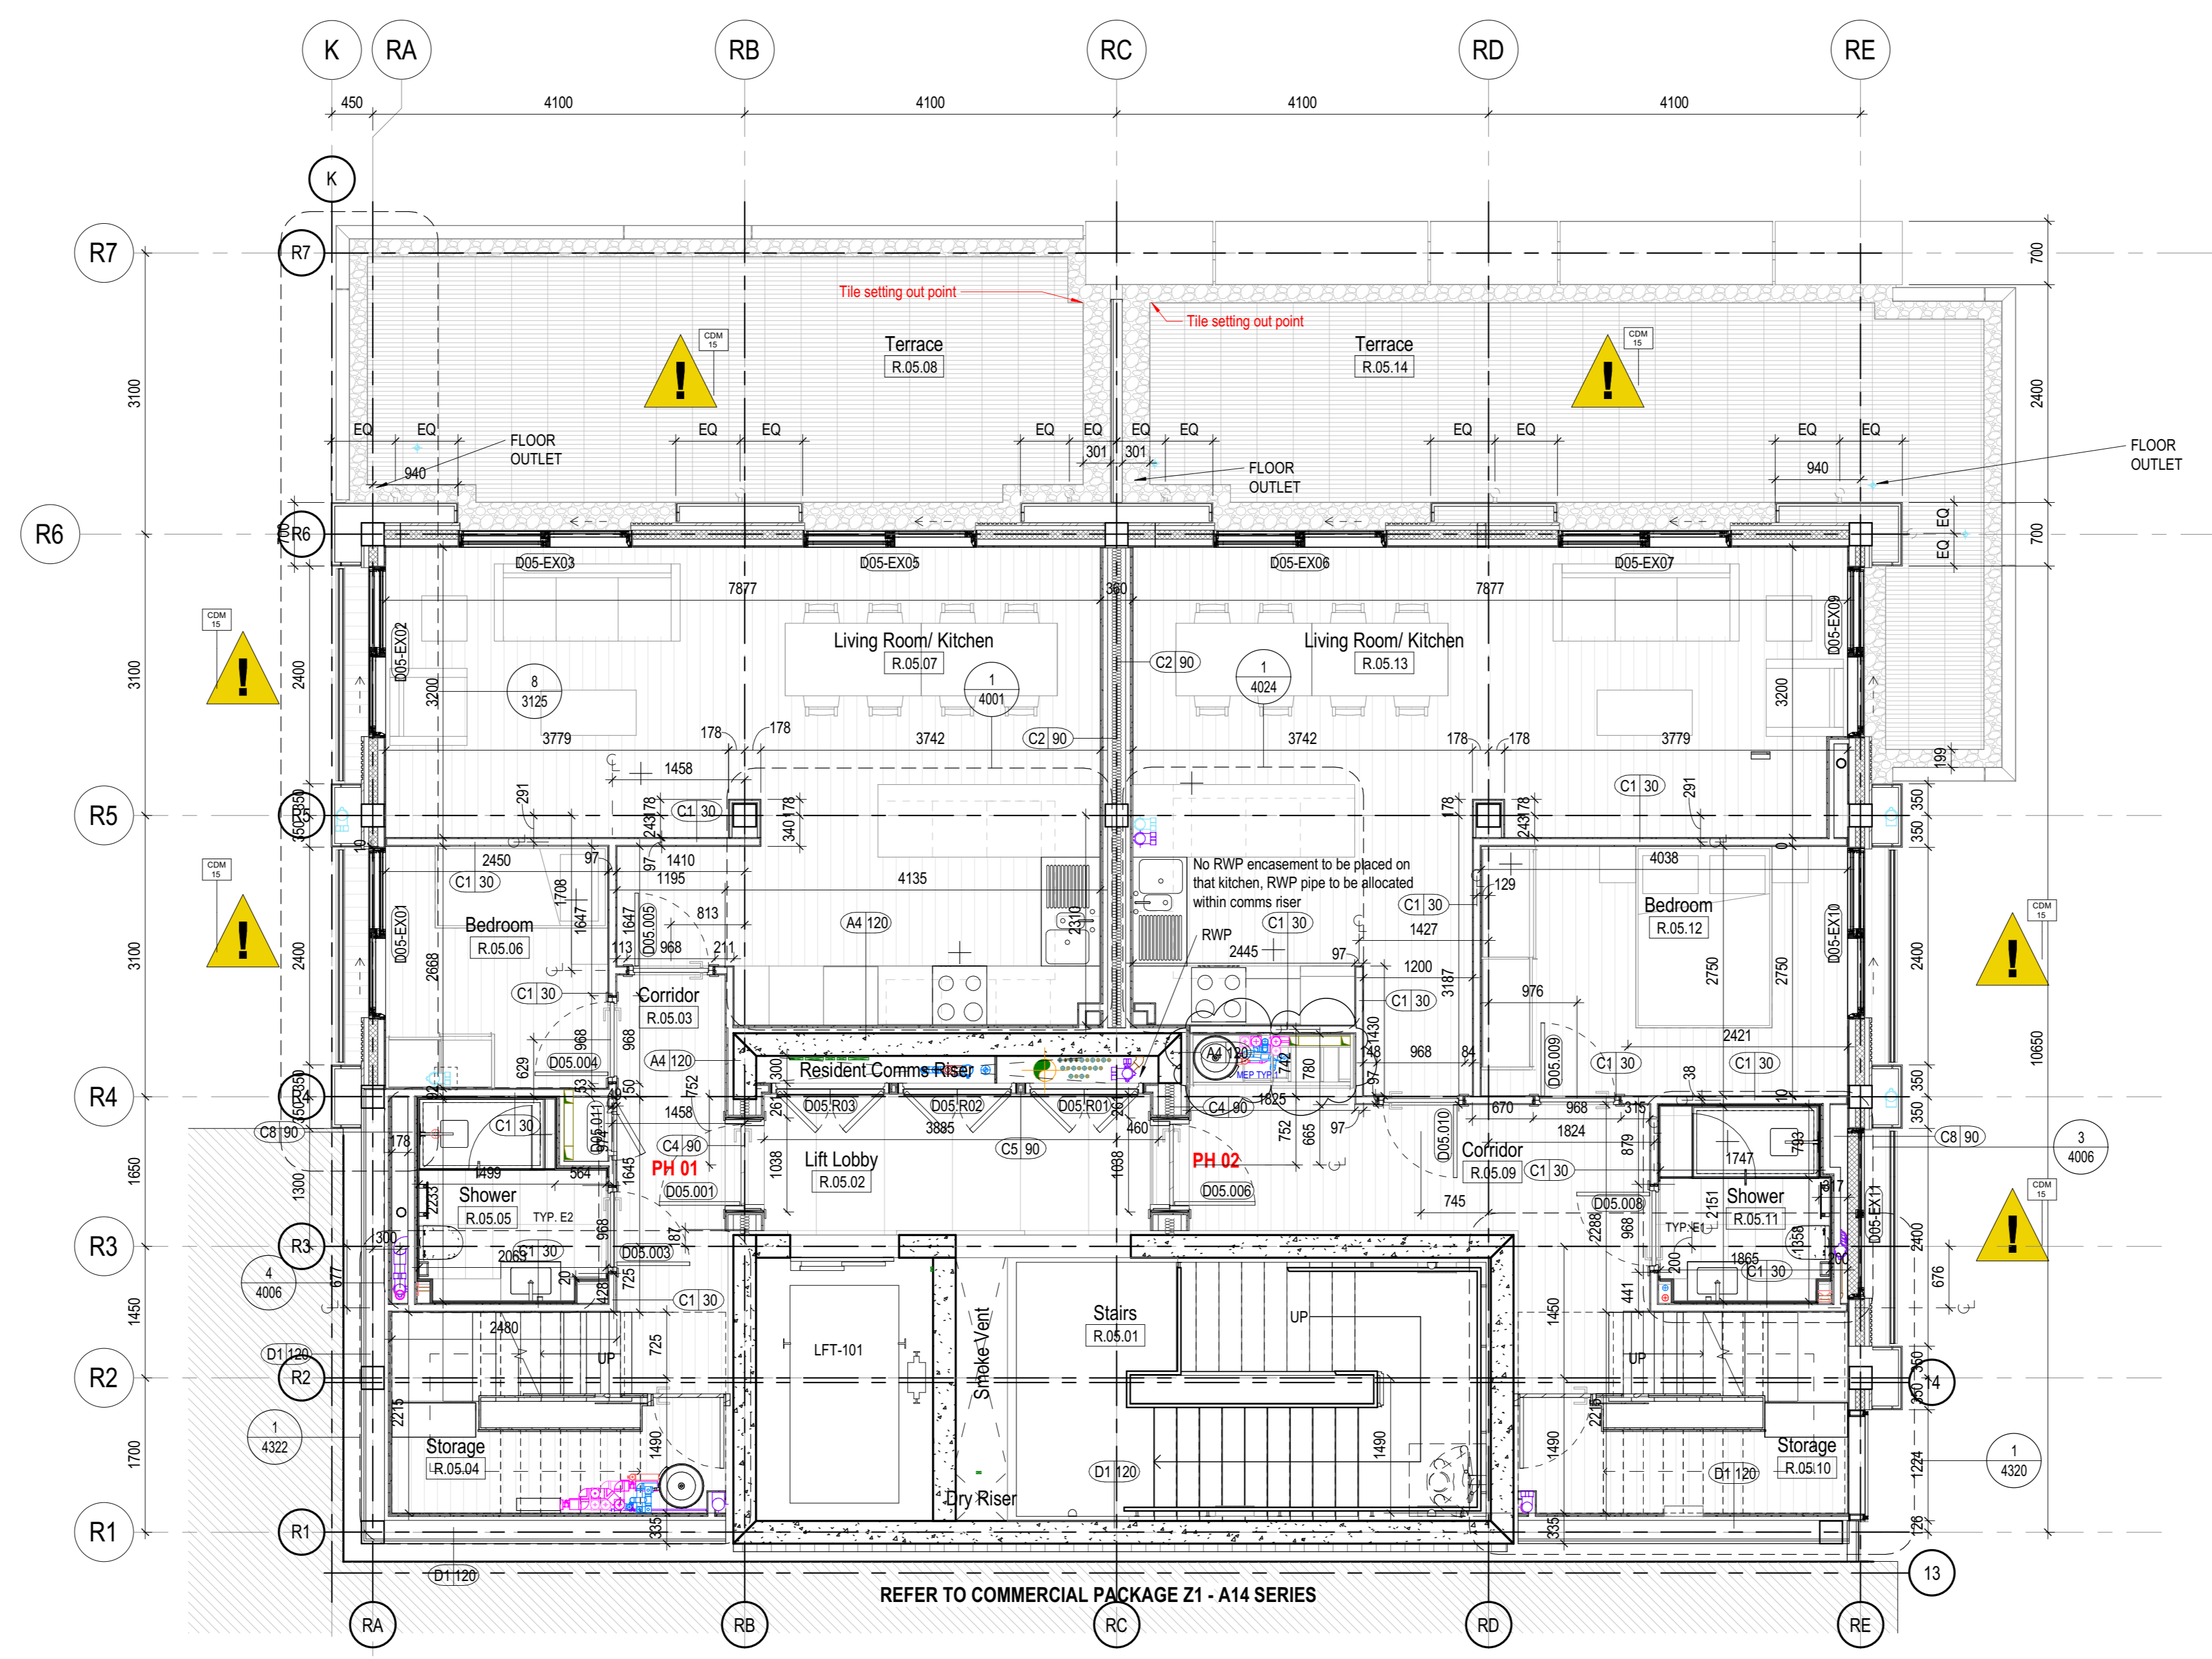

1 Consolidated Dimensions Plan Level 05

1 : 50 Bathroom Layouts noted on this plan should be viewed along with A40 Series Enlarged Plans - Bathrooms

RISK REGISTER LEGEND

COM XX

DESIGN RISKS AND HAZARDS
Drawing to be read in conjunction with CDM Risk Register and relevant sections and elevations where necessary

The White Chapel Building
10 Whitechapel High Street,
London, E1 6QS
+44 20 7466 1000
+44 20 7466 1950
www.perkinswill.com

NOTES


This drawing is the property of Perkins+Will UK Ltd. No disclosure or copy of it may be made without the written permission of Perkins+Will UK Ltd.

All information, areas, dimensions and datum levels are subject to detailed survey, detailed design and investigative work. Do not scale from the drawing.

NOTE: DOCUMENTS ARE INCOMPLETE AND MAY NOT BE USED FOR REGULATORY APPROVAL, PERMITTING, OR CONSTRUCTION PURPOSES.


PROJECT

150 HOLBORN
EC1N 2NS

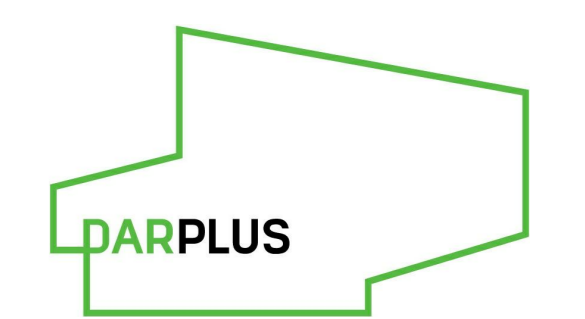

DAR
74 WIGMORE STREET

KEYPLAN

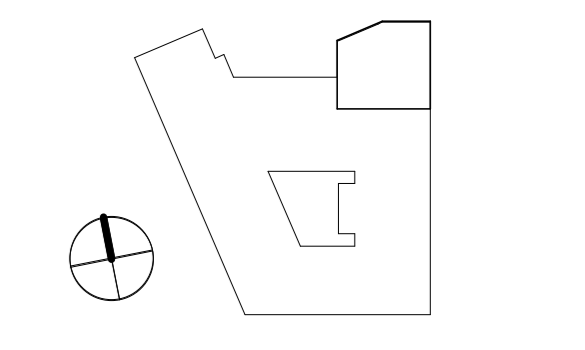

ISSUE CHART

Code	Stage	Date
CO8	STAGE 05	2020/07/14
CO7	STAGE 05	2020/05/21
CO6	STAGE 05	2020/04/22
CO5	STAGE 05	2019/06/28
CO4	STAGE 05	2019/05/17
CO3	STAGE 05	2019/03/29
CO2	STAGE 05	2019/03/08
CO1	STAGE 05	2019/02/22
PI.3	STAGE 04	2018/10/11
PI.2	STAGE 04	2018/04/20
PI.1	STAGE 04	2018/03/29
MARK	BUILD	GATE

Date: 04/20/18
Job Number: 325424
Scale: 1 : 50
Drawn: Author
Checked: Checker
Approved: Approver

CDE STATUS

STAGE 05 - FOR CONSTRUCTION

TITLE

Consolidated Dimensions Plans Level 05 + Level 06

SHEET NUMBER

150 PWA Z2 05 DR A 1503

Product	Author	Volume	Level	Type	Scale	Revision
						C08

CDE STATUS CODE: **A2**

Copyright © 2016 Perkins+Will