


2 Consolidated Dimensions Plan Ground Level
1:50

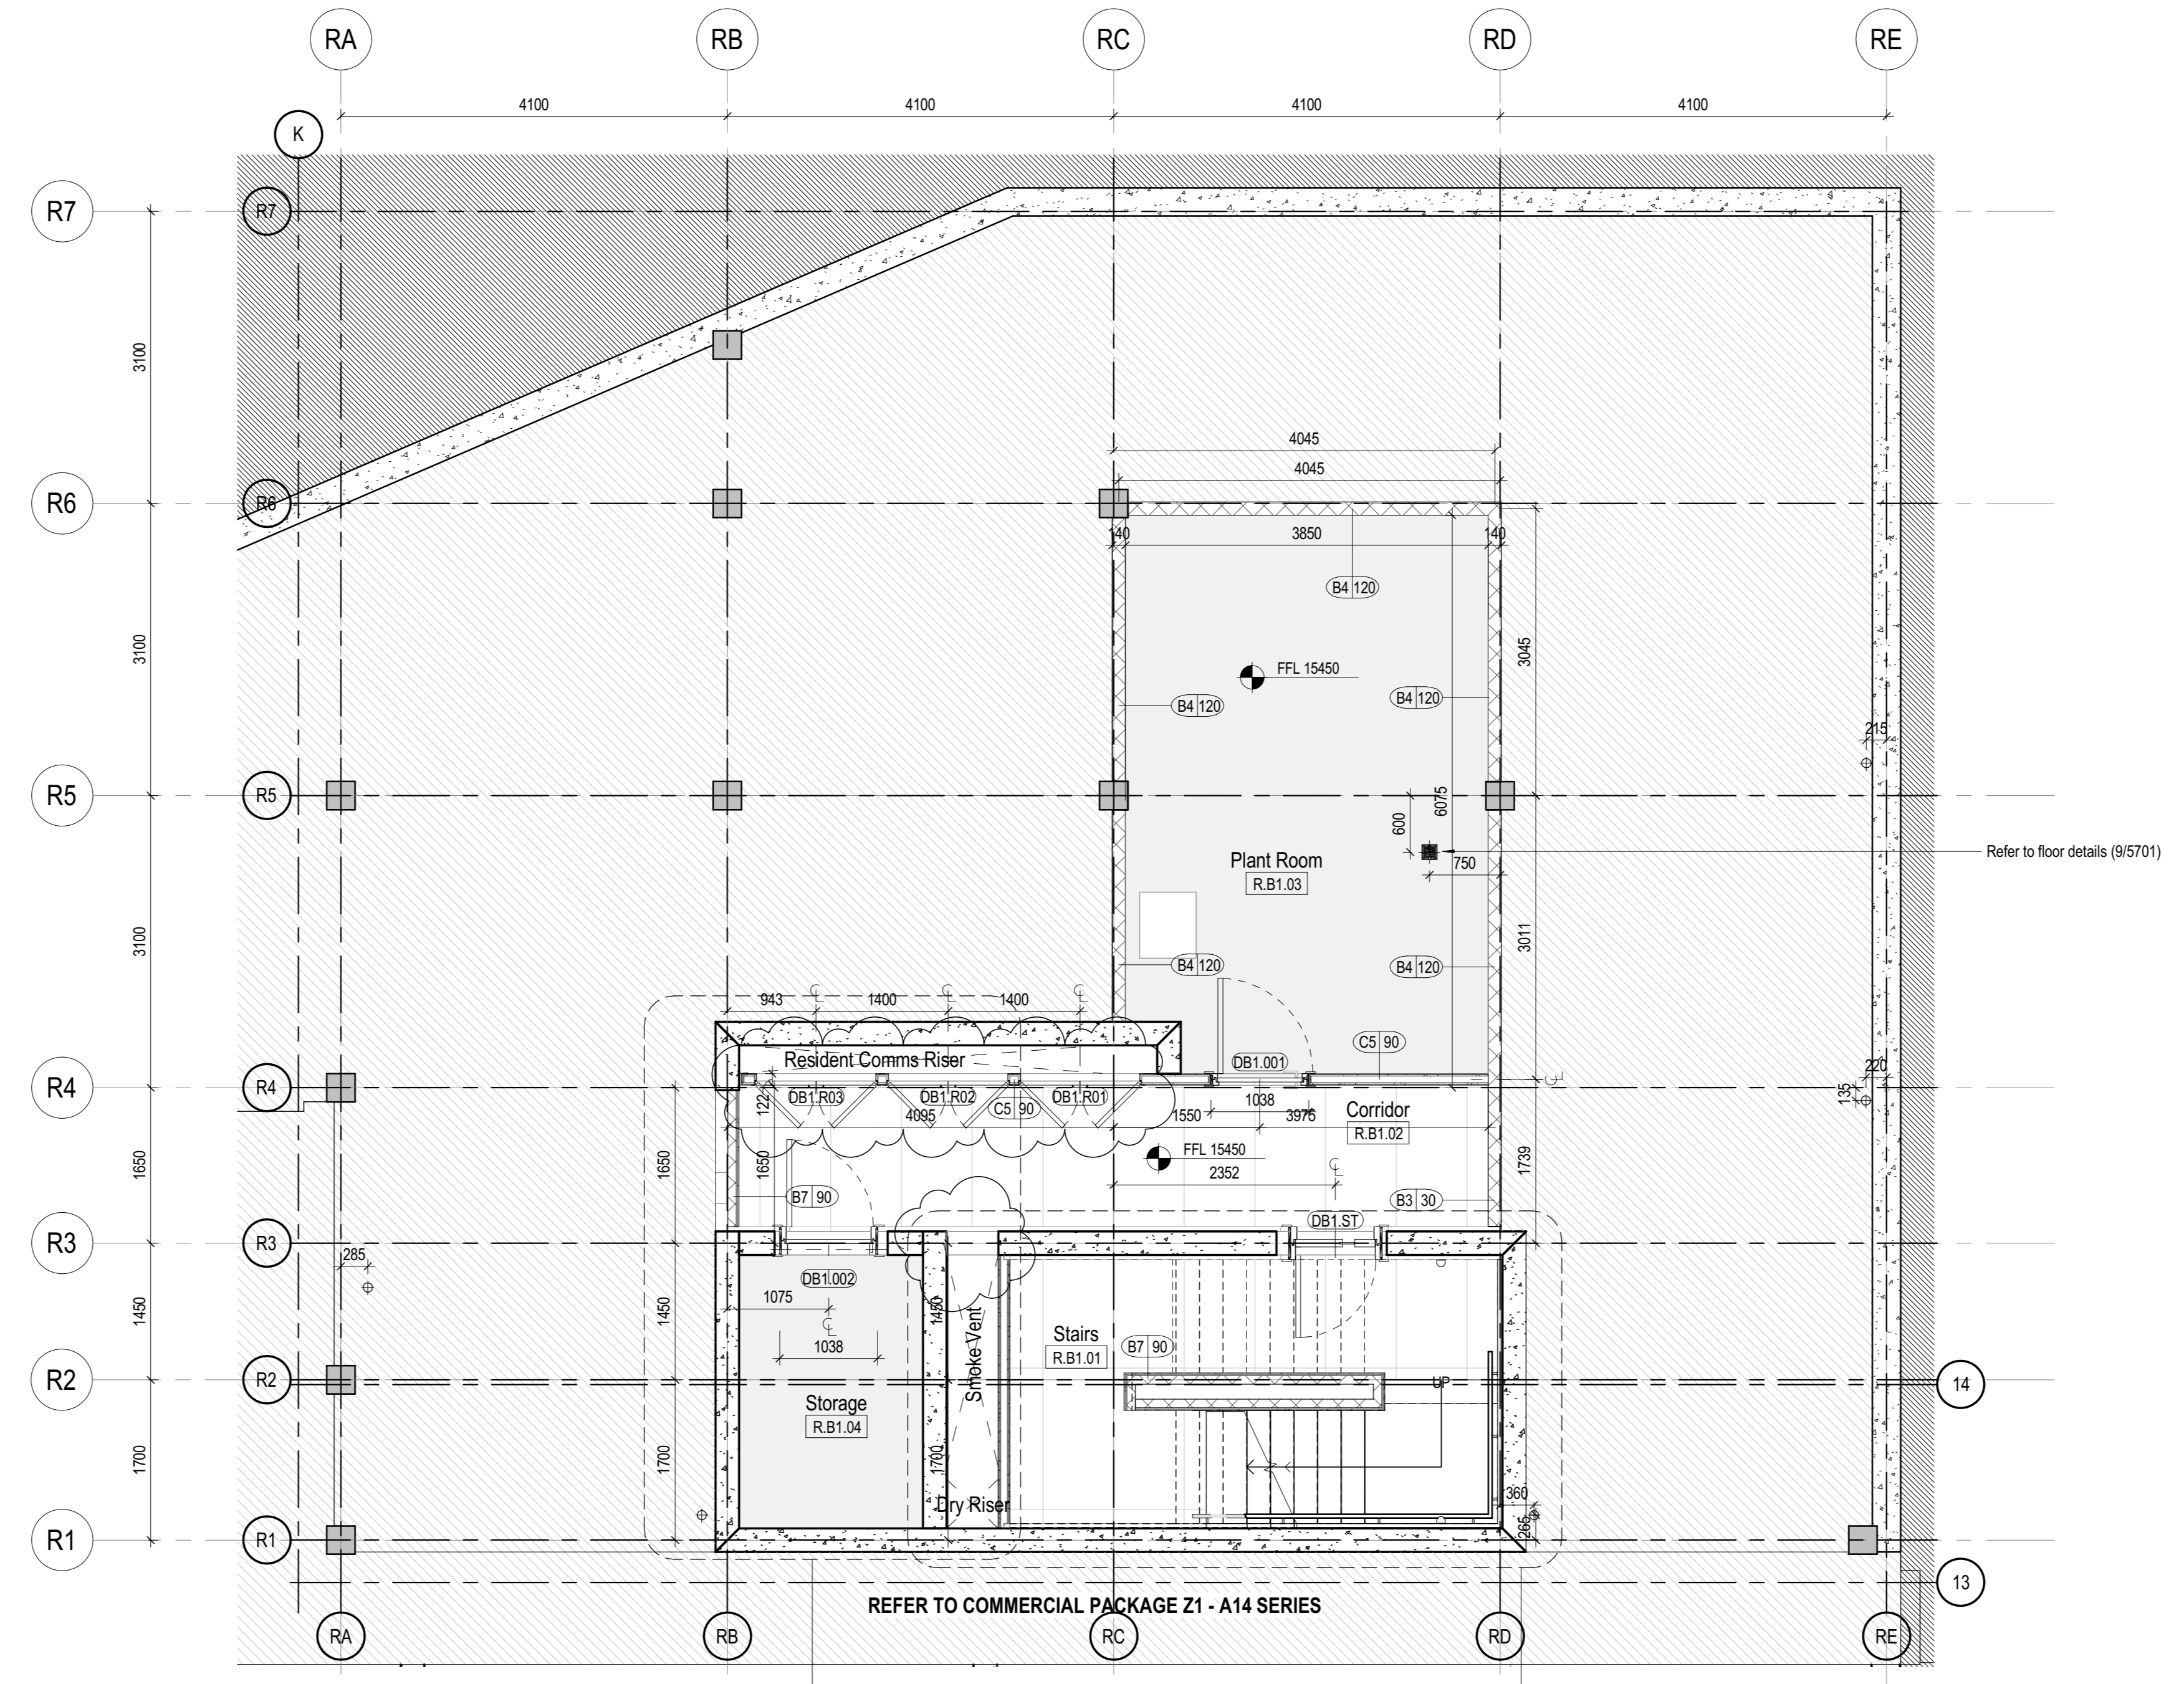

3 Consolidated Dimensions Plan Basement Level
1:50

RISK REGISTER LEGEND

CDM xx

DESIGN RISKS AND HAZARDS
Drawing to be read in conjunction with CDM Risk Register and relevant sections and elevations where necessary.

NOTE:
FLOOR GULLIES SETTING OUT
ALL FLOOR GULLIES TO BE SET OUT TO THE GL OF PLANNING & STRUCTURAL GRID IN GROUND FLOOR AND BASEMENT PLANS

PERKINS + WILL

The White Chapel Building
10 Whitechapel High Street,
London, E1 6DS
+44 20 7466 1000
www.perkinswill.com


NOTES
This drawing is the property of Perkins+Will UK Ltd. No disclosure or copy of it may be made without the written permission of Perkins+Will UK Ltd.
All information, areas, dimensions and datum levels are subject to detailed survey, detailed design and investigative work. Do not scale from the drawing.

NOTE: DOCUMENTS ARE INCOMPLETE AND MAY NOT BE USED FOR REGULATORY APPROVAL, PERMITTING, OR CONSTRUCTION PURPOSES.

PROJECT
150 HOLBORN
EC1N 2NS

DARPLUS

DAR
74 WIGMORE STREET

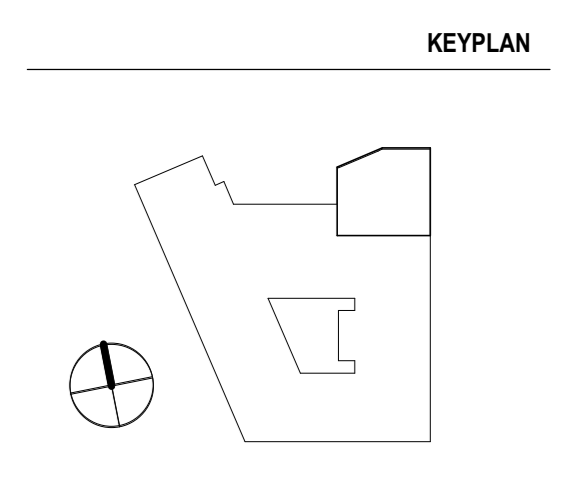

ISSUE CHART

CD	STAGE	DATE
C10	STAGE 05	2020/07/01
C09	STAGE 05	2020/03/12
C08	STAGE 05	2019/06/14
C07	STAGE 05	2019/06/08
C06	STAGE 05	2019/05/23
C05	STAGE 05	2019/05/03
C04	STAGE 05	2019/04/05
C03	STAGE 05	2019/03/29
C02	STAGE 05	2019/03/08
C01	STAGE 05	2019/02/22
PI.4	STAGE 05	2019/02/01
PI.3	STAGE 04	2018/08/10
PI.2	STAGE 04	2018/04/20
PI.1	STAGE 04	2018/03/29
W01	BUILD	DATE

Date: 04/20/18
Job Number: 325424
Scale: As indicated
Drawn: Author
Checked: Checker
Approved: Approver

CDE STATUS
STAGE 05 - FOR CONSTRUCTION

TITLE
Consolidated Dimensions Plans Basement + Ground Floor

SHEET NUMBER

150 PWA 22 B1 DR A 1500

PRODUCT | AUTHOR | PROJECT | LEVEL | DATE | SCALE | REVISION

CDE STATUS CODE: **A2** REVISION: **C10**

Copyright © 2016 Perkins+Will