

CD	STAGE	DATE
C01	STAGE 05	2020/06/03
C02	STAGE 05	2020/06/04
WORK	DATE	
Date	08/05/20	
Job Number	325424	
Scale	As indicated	
Drawn	Author	
Checked	Checker	
Approved	Approver	

STAGE 05 - FOR CONSTRUCTION

TITLE

Party Wall Detail


SHEET NUMBER

150 PWA 22-XX DR A 4063


CDE STATUS CODE **AZ** REVISION **C02**

Copyright © 2016 Perkins+Will


0.5m
0.2
0.1
0m
SCALE BAR 1:5

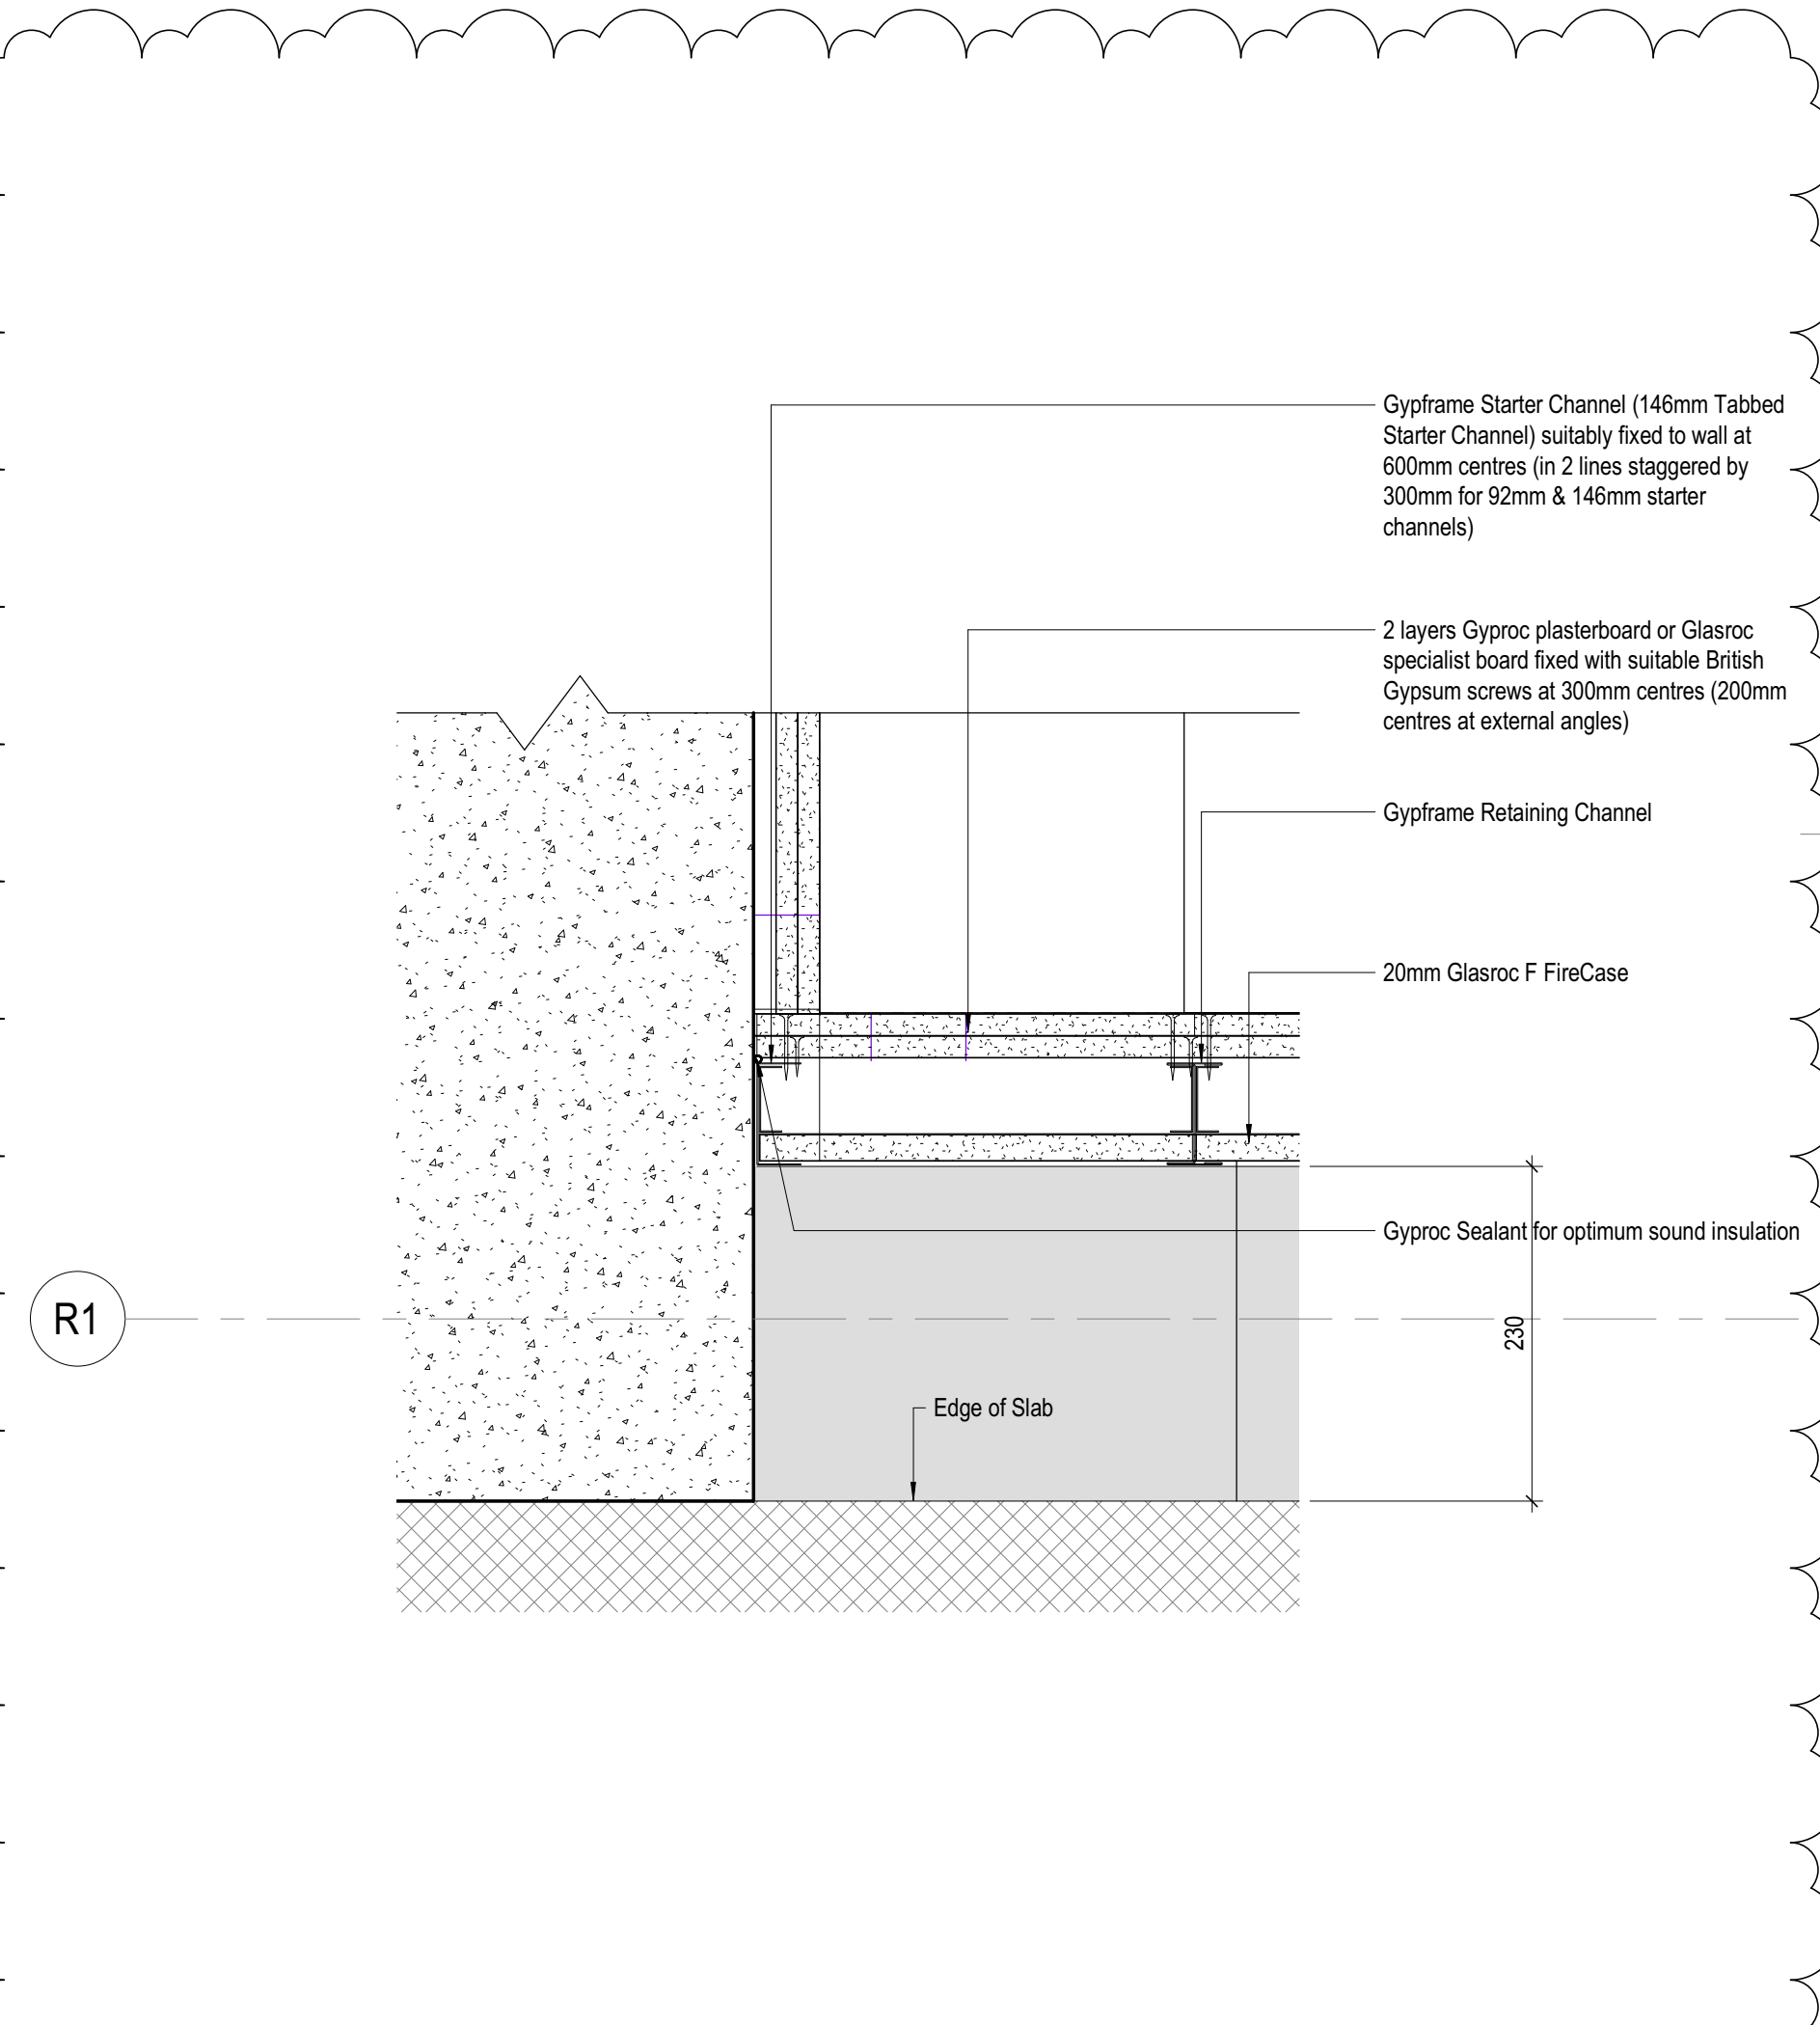


4 Typical Plan Abutment Detail
1:5 Detail applicable to wall abutment detail against column

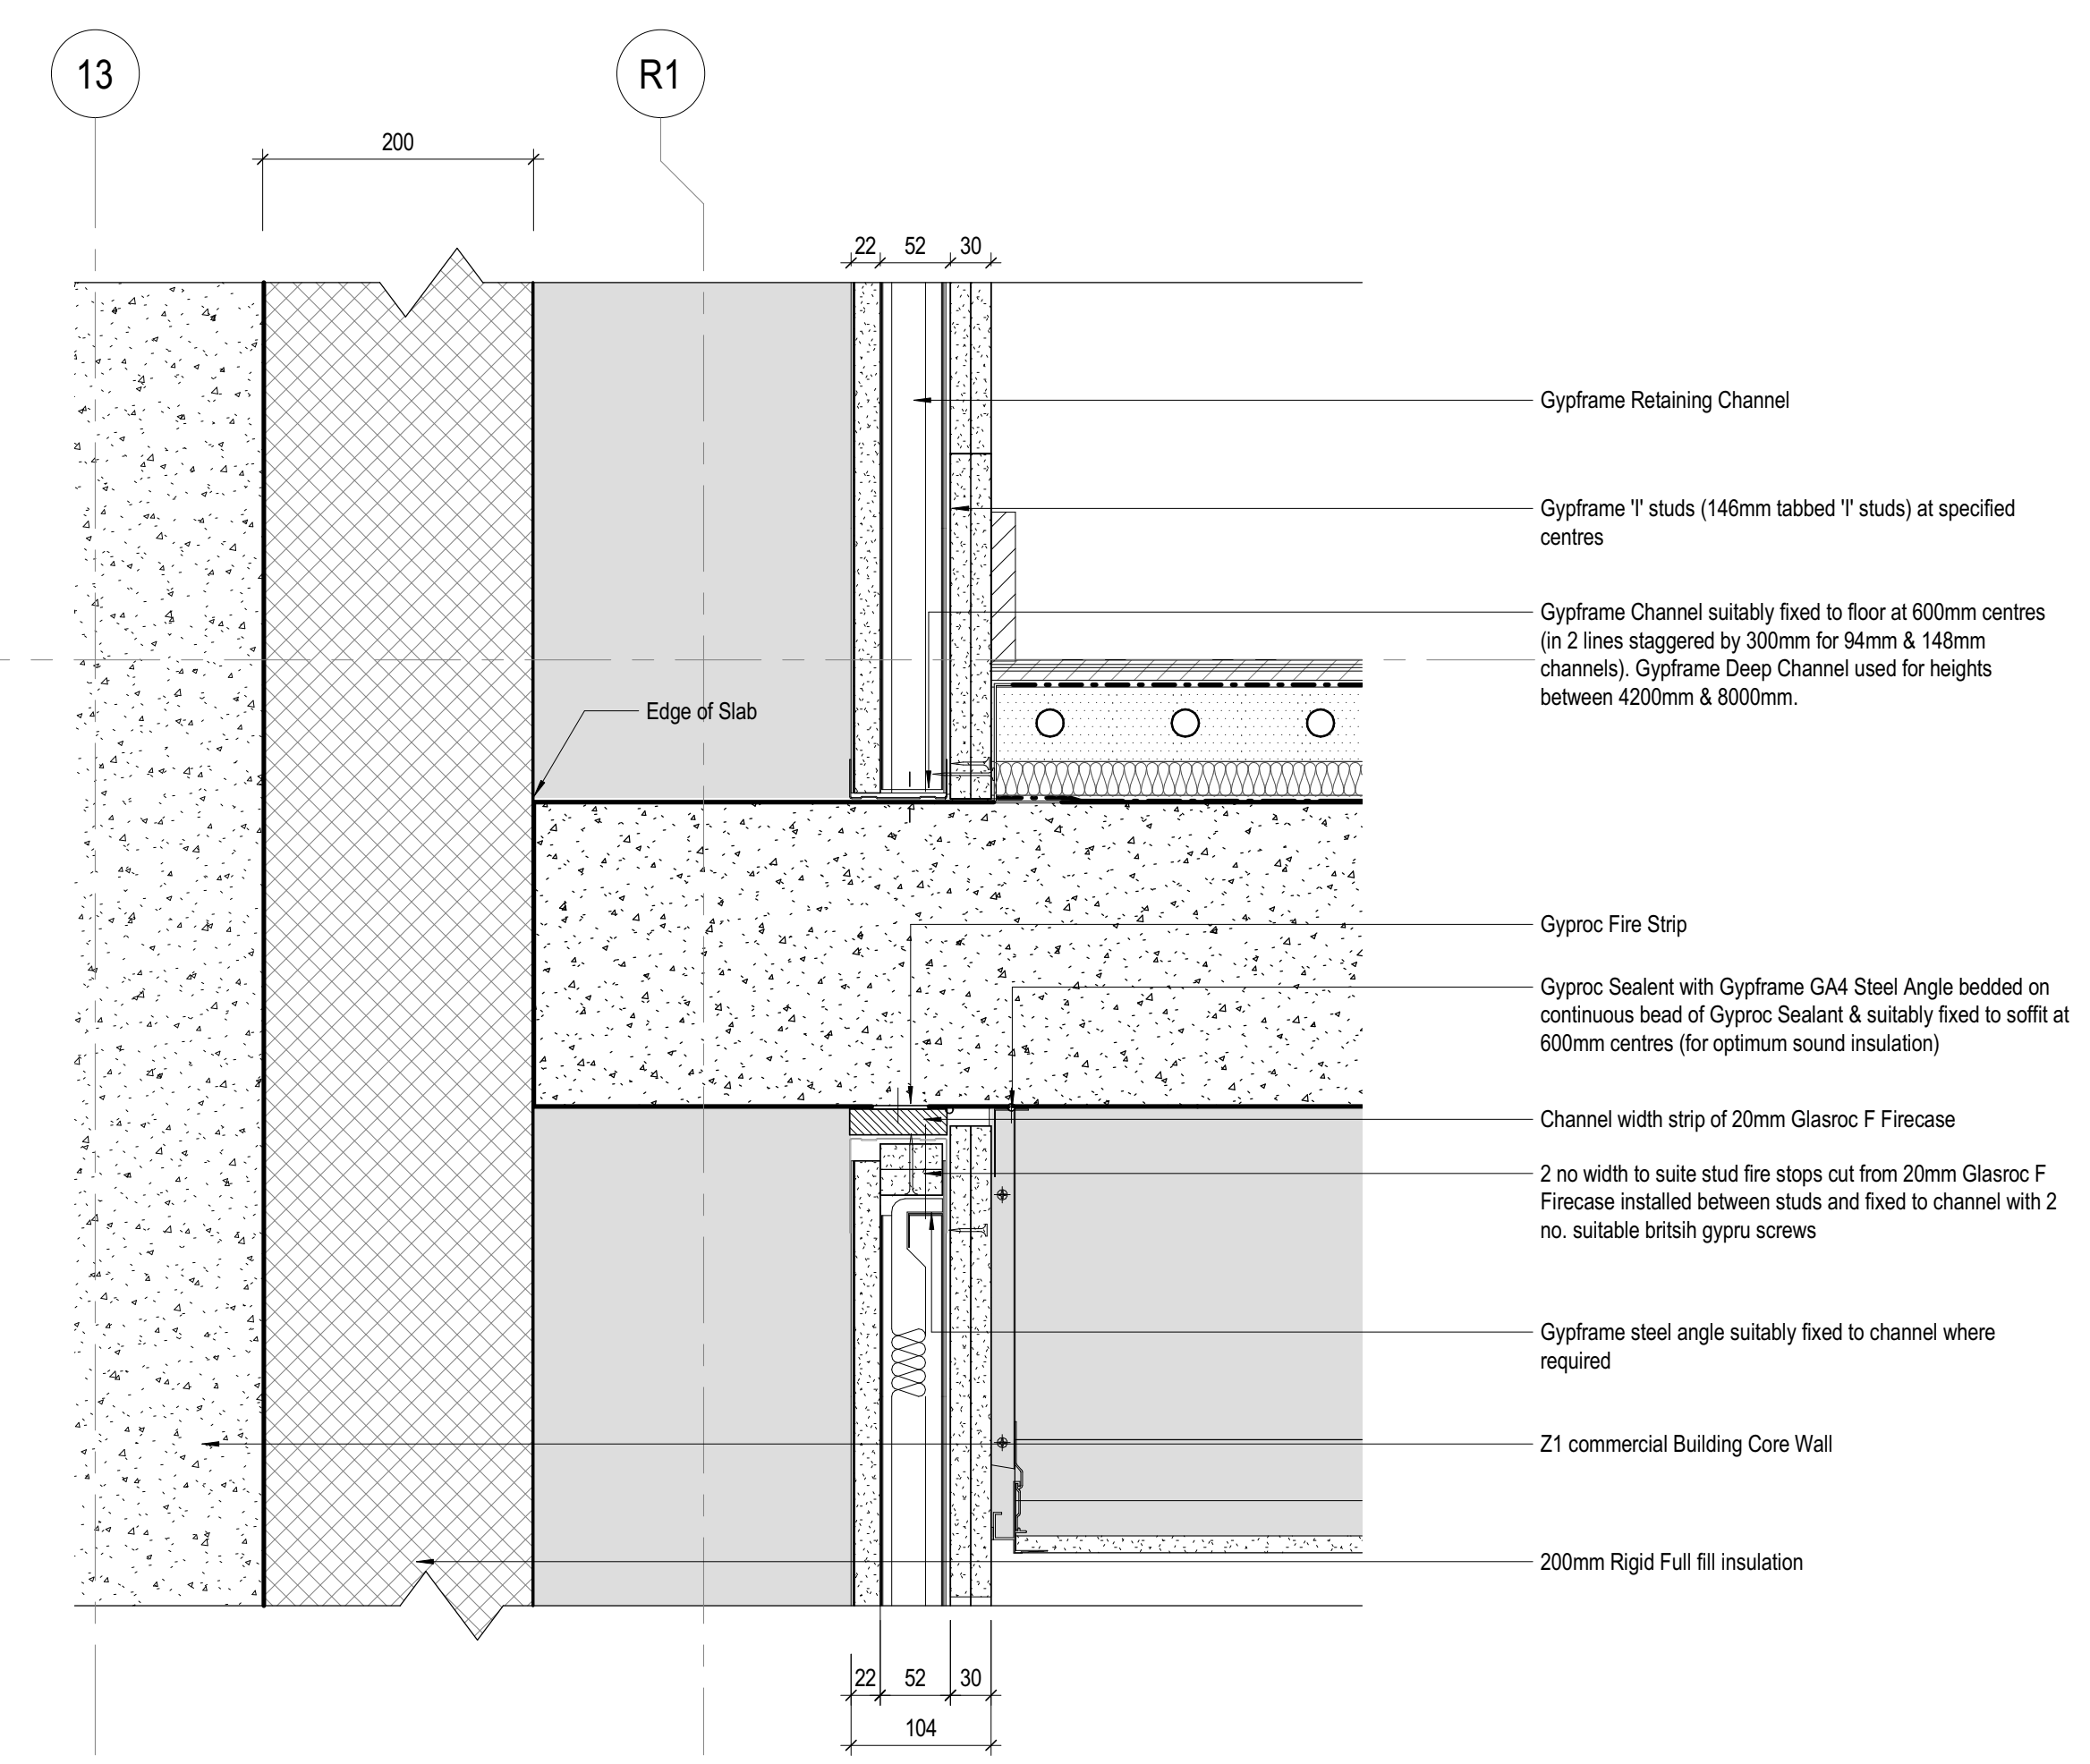


5 Enlarged Head and Base detail of shaft wall
1:5

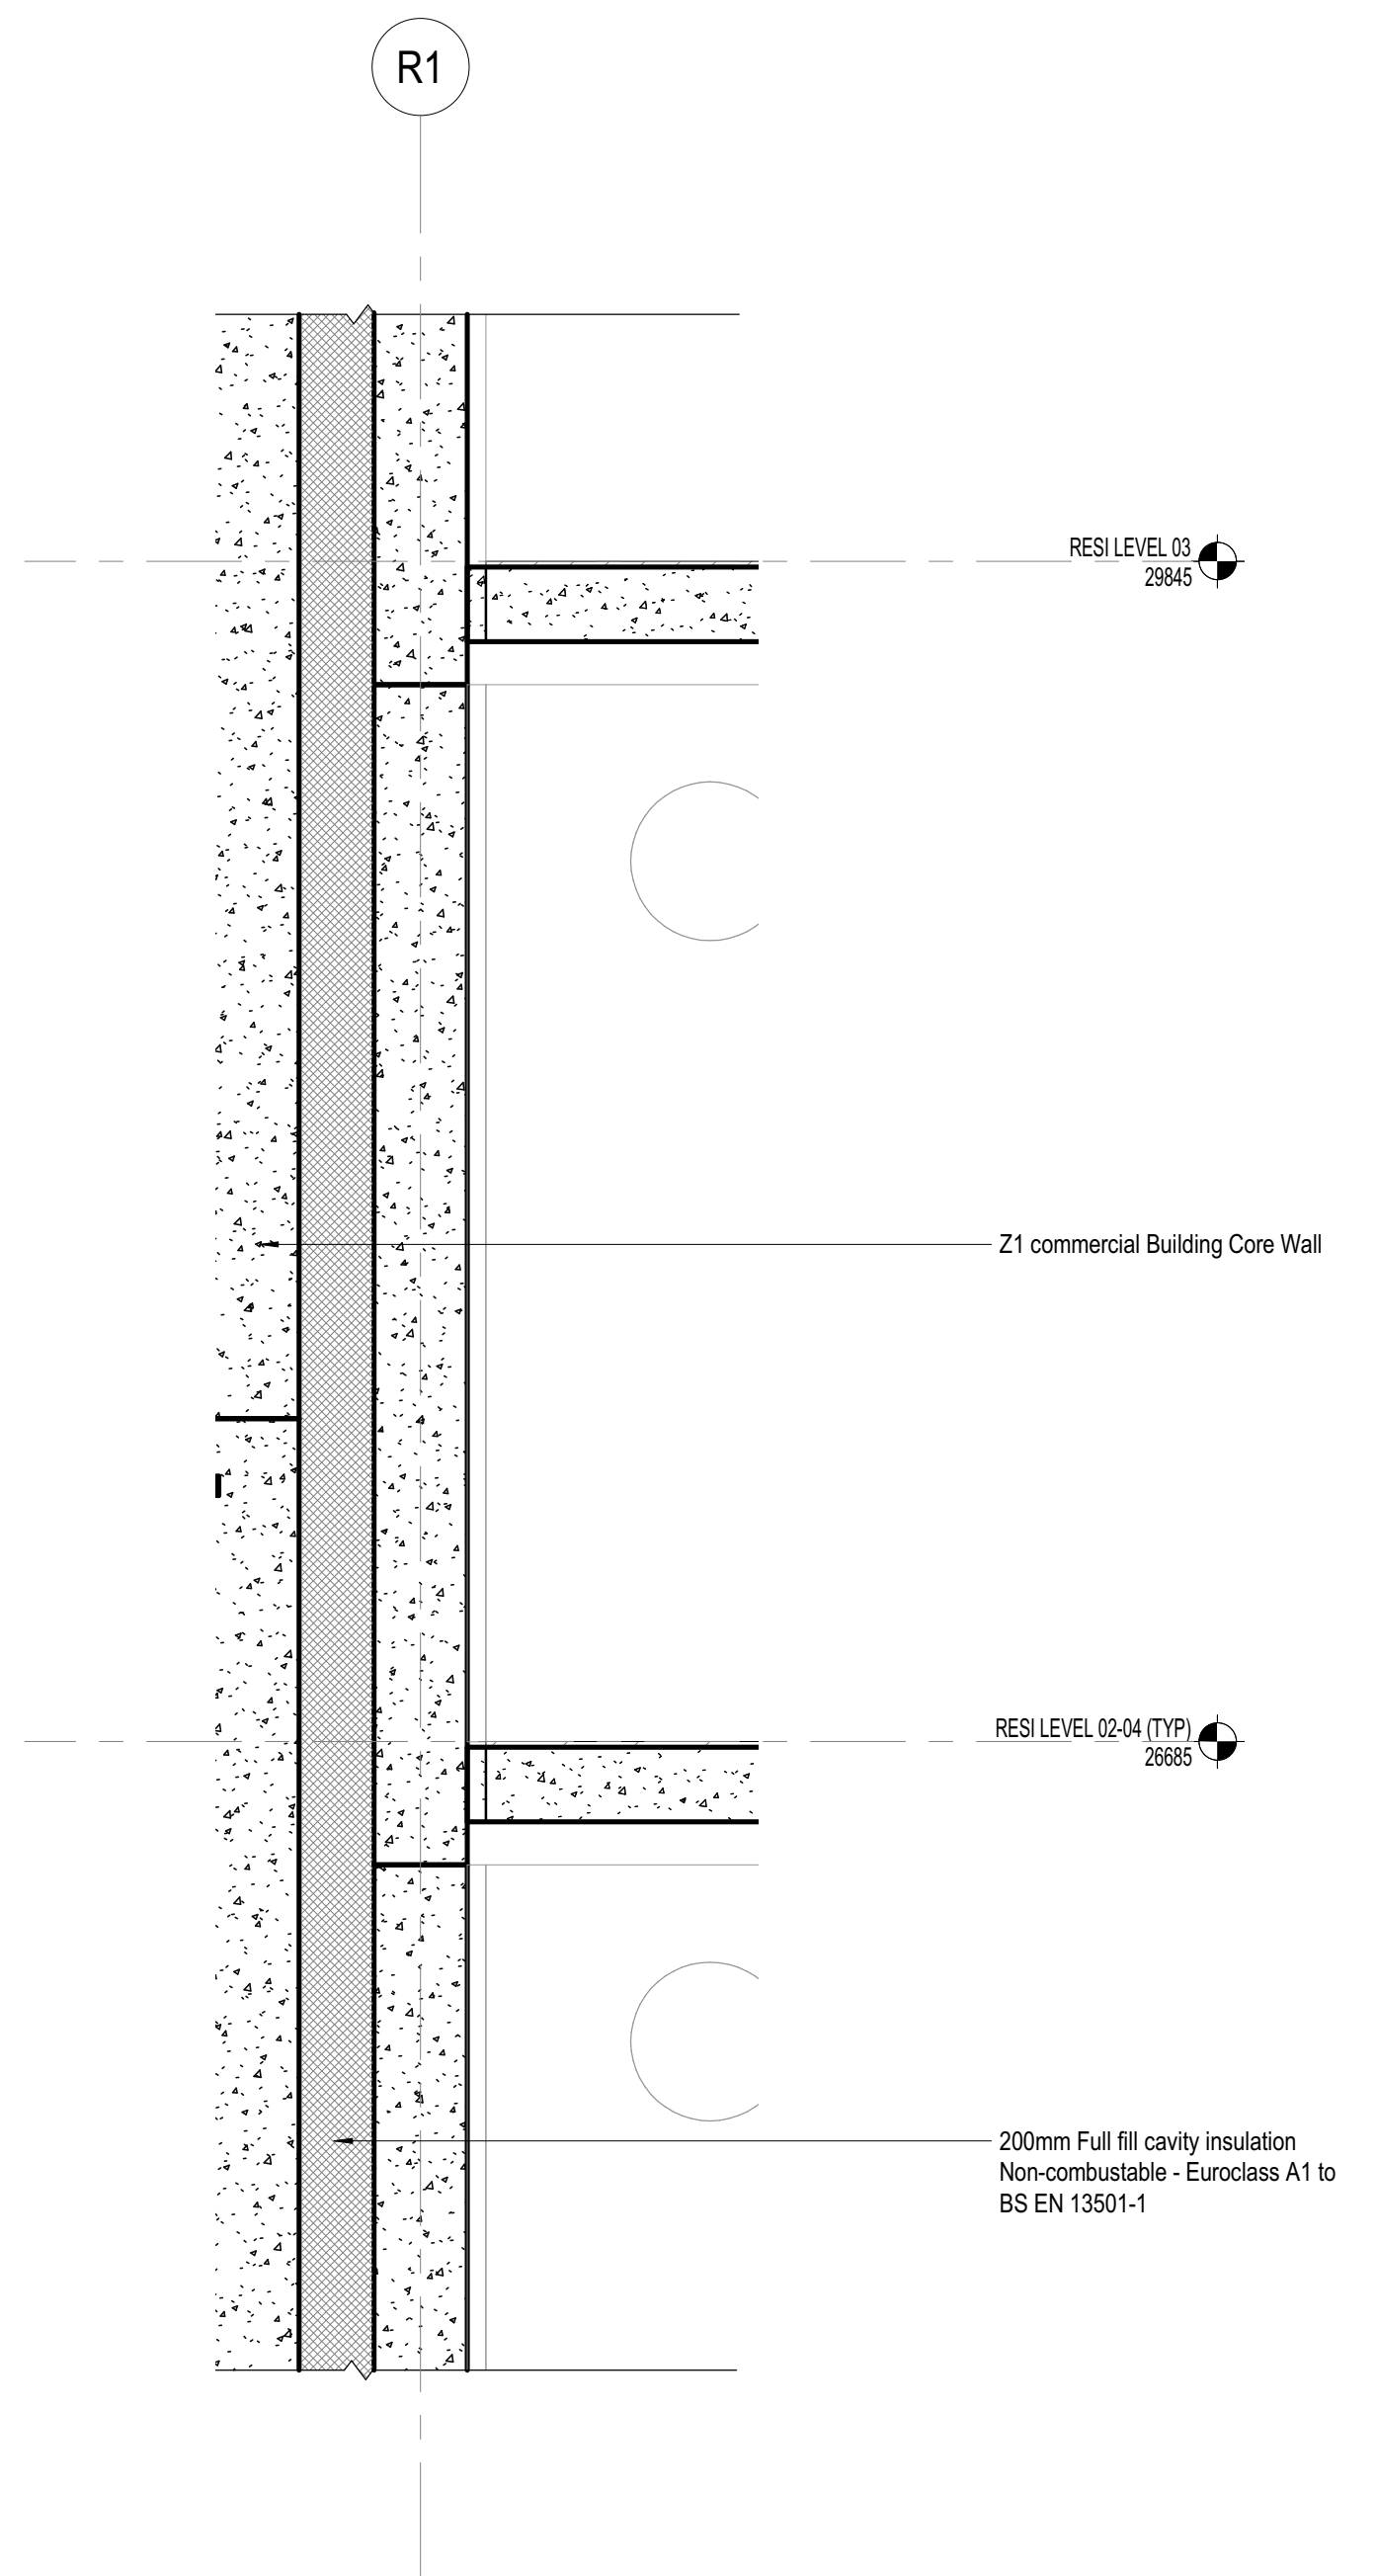

3 Typical section through concrete walls
1:20

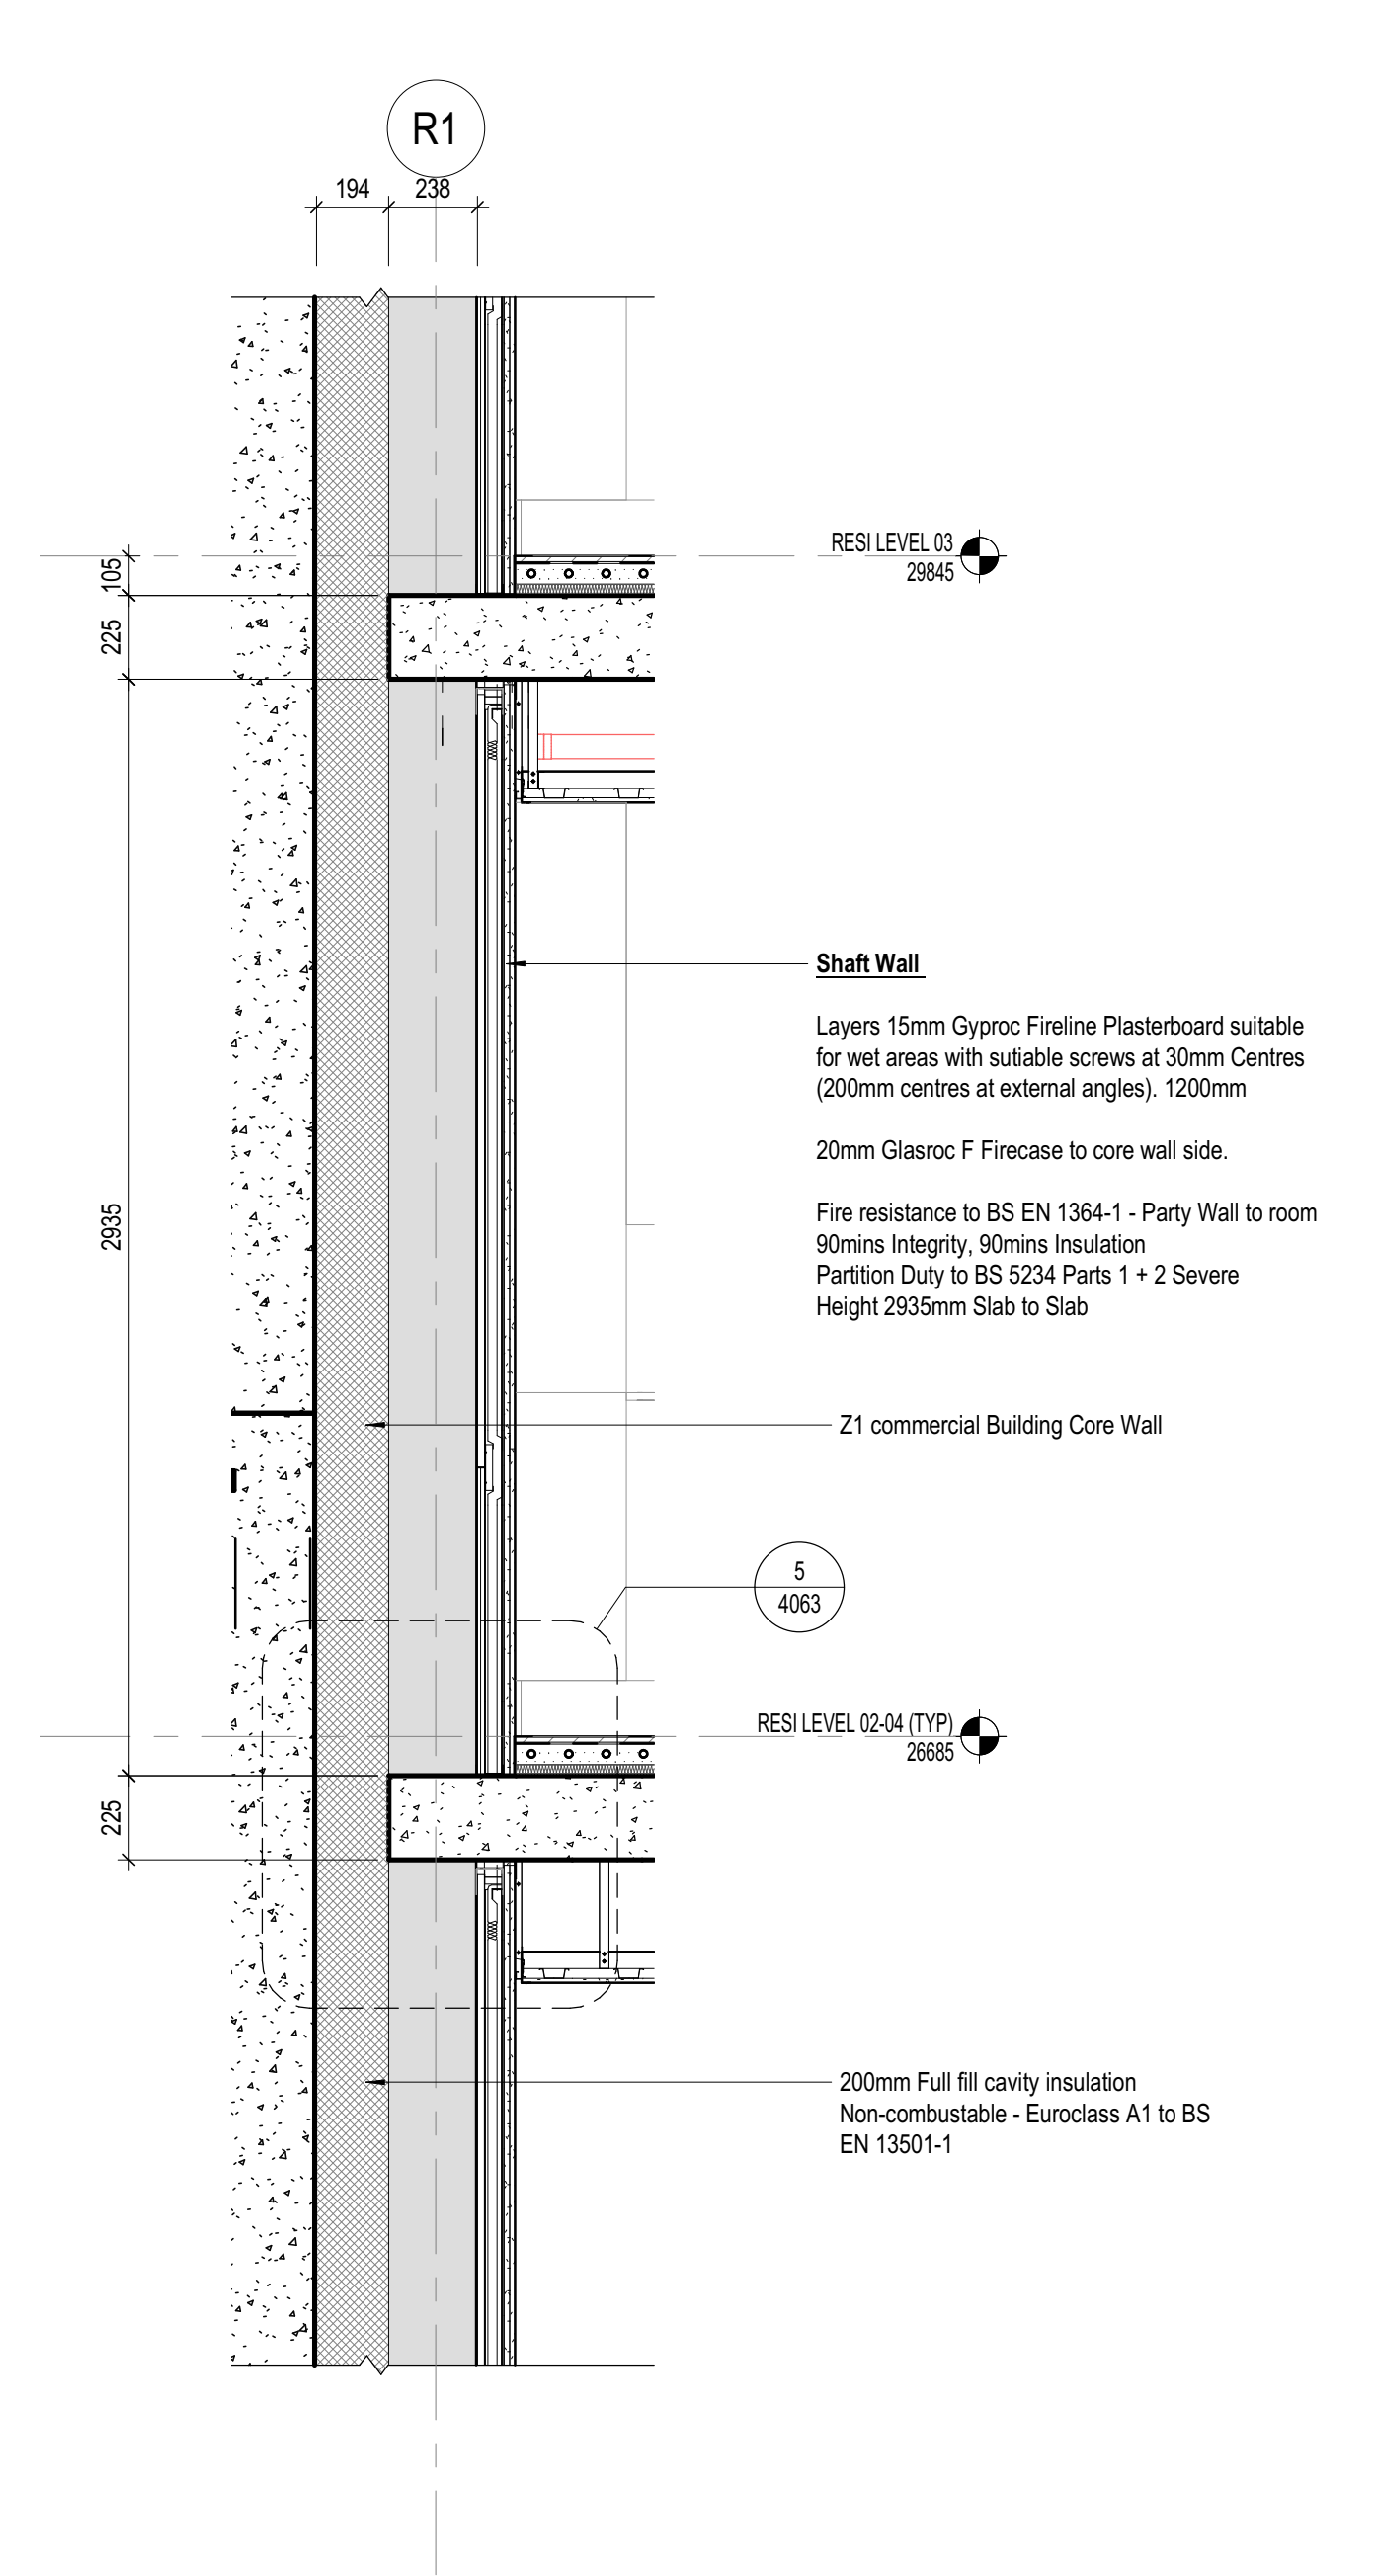

2 Typical Section through shaft wall
1:20

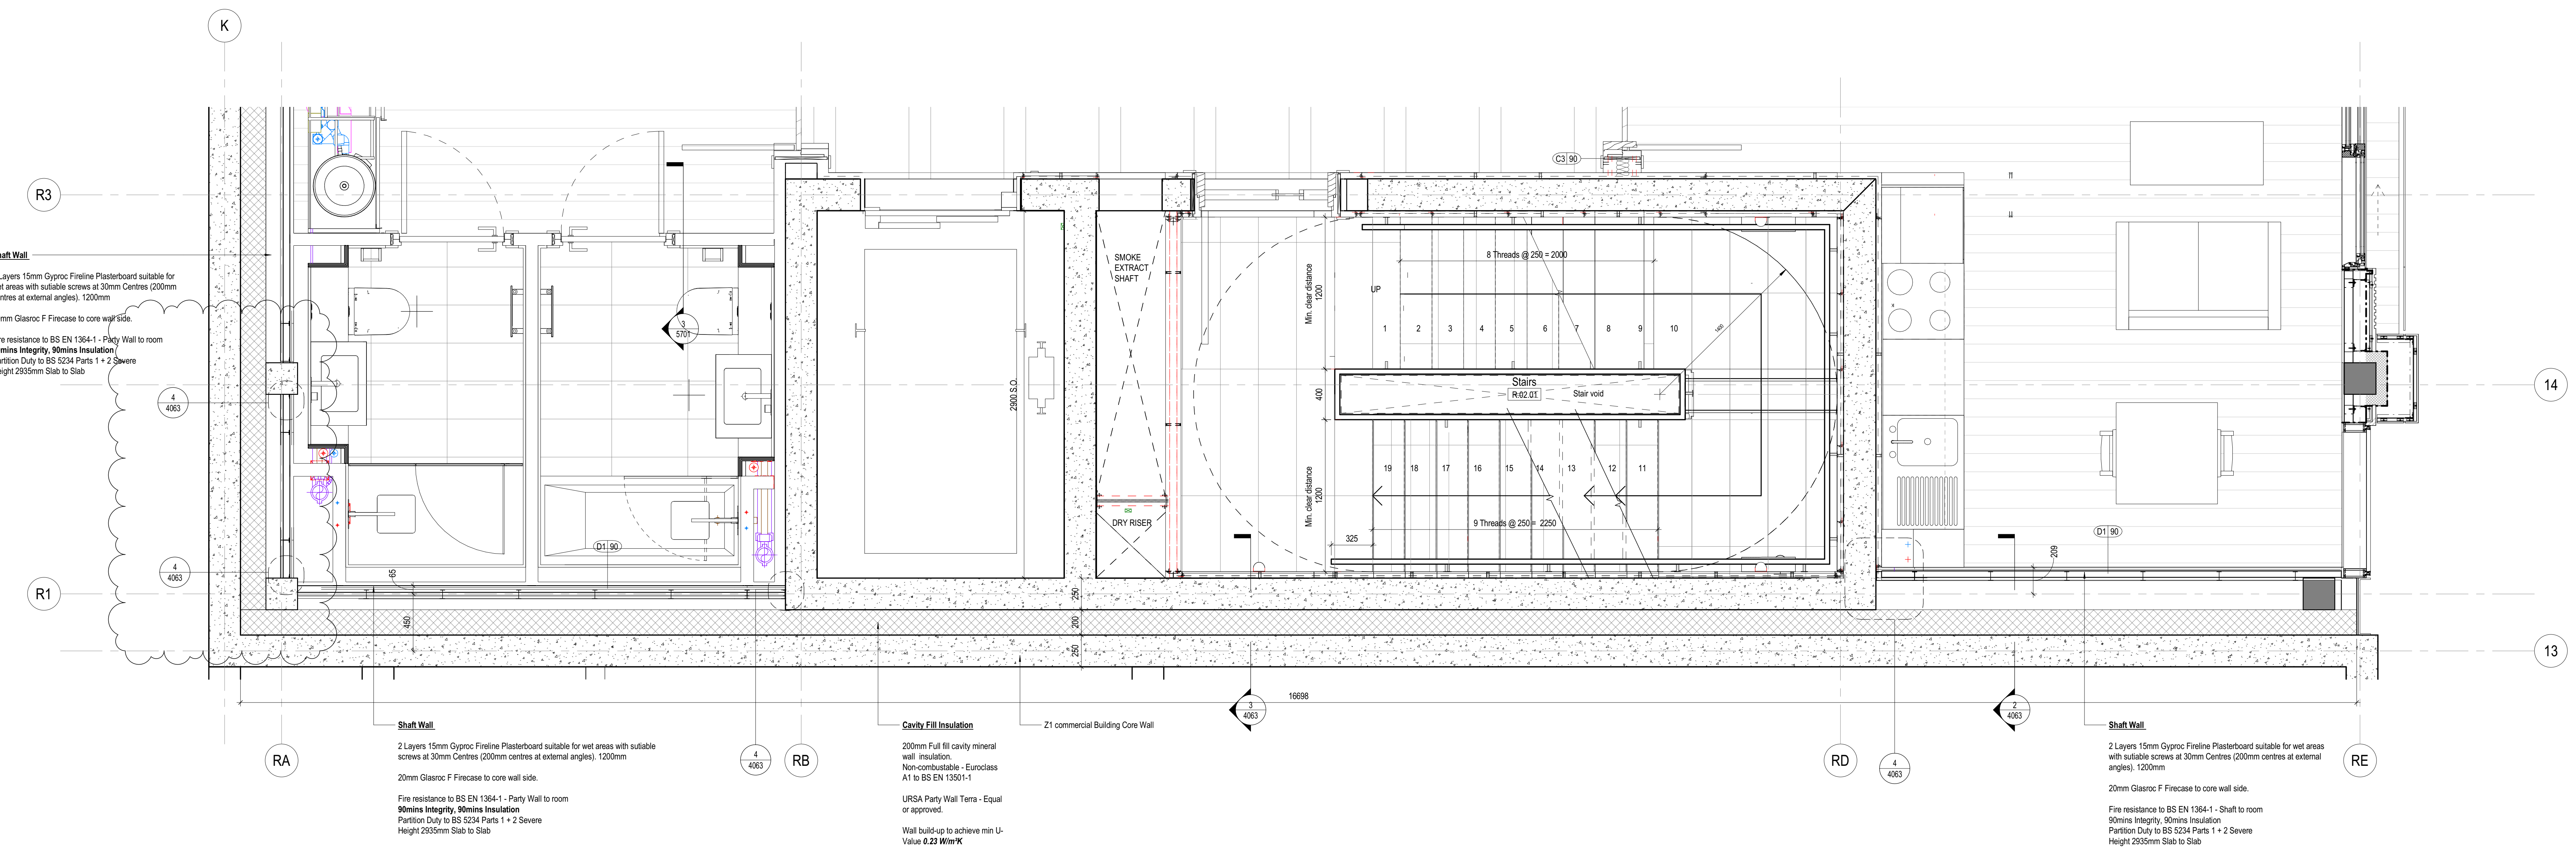

1 East Core Party Wall Details
1:20

BIM 360://150 Holborn Bldg-Development/150PWA/22-XX DR A 4003.rvt
20/05/2020 16:08:27