

NO	DATE	DESCRIPTION
001	2019/03/08	STAGE 05 - FOR CONSTRUCTION
002	2018/04/20	STAGE 04
003	2018/03/29	STAGE 04
004		DATE
005		JOB NUMBER
006		SCALE
007		DRAWN
008		CHECKED
009		APPROVED

Date: 04/20/18

Job Number: 325424

Scale: 1:5

Drawn: Author

Checked: Checker

Approved: Approver

CDE STATUS

**STAGE 05 - FOR CONSTRUCTION**

TITLE

**Ceiling Details**


SHEET NUMBER

150 PWA Z2 XX DR A 5802


PROJECT | AUTHOR | PROJECT LEVEL | DATE | SCALE | SHEETS

CDE STATUS CODE: **A2** REVISION: **C01**

Copyright © 2016 Perkins+Will

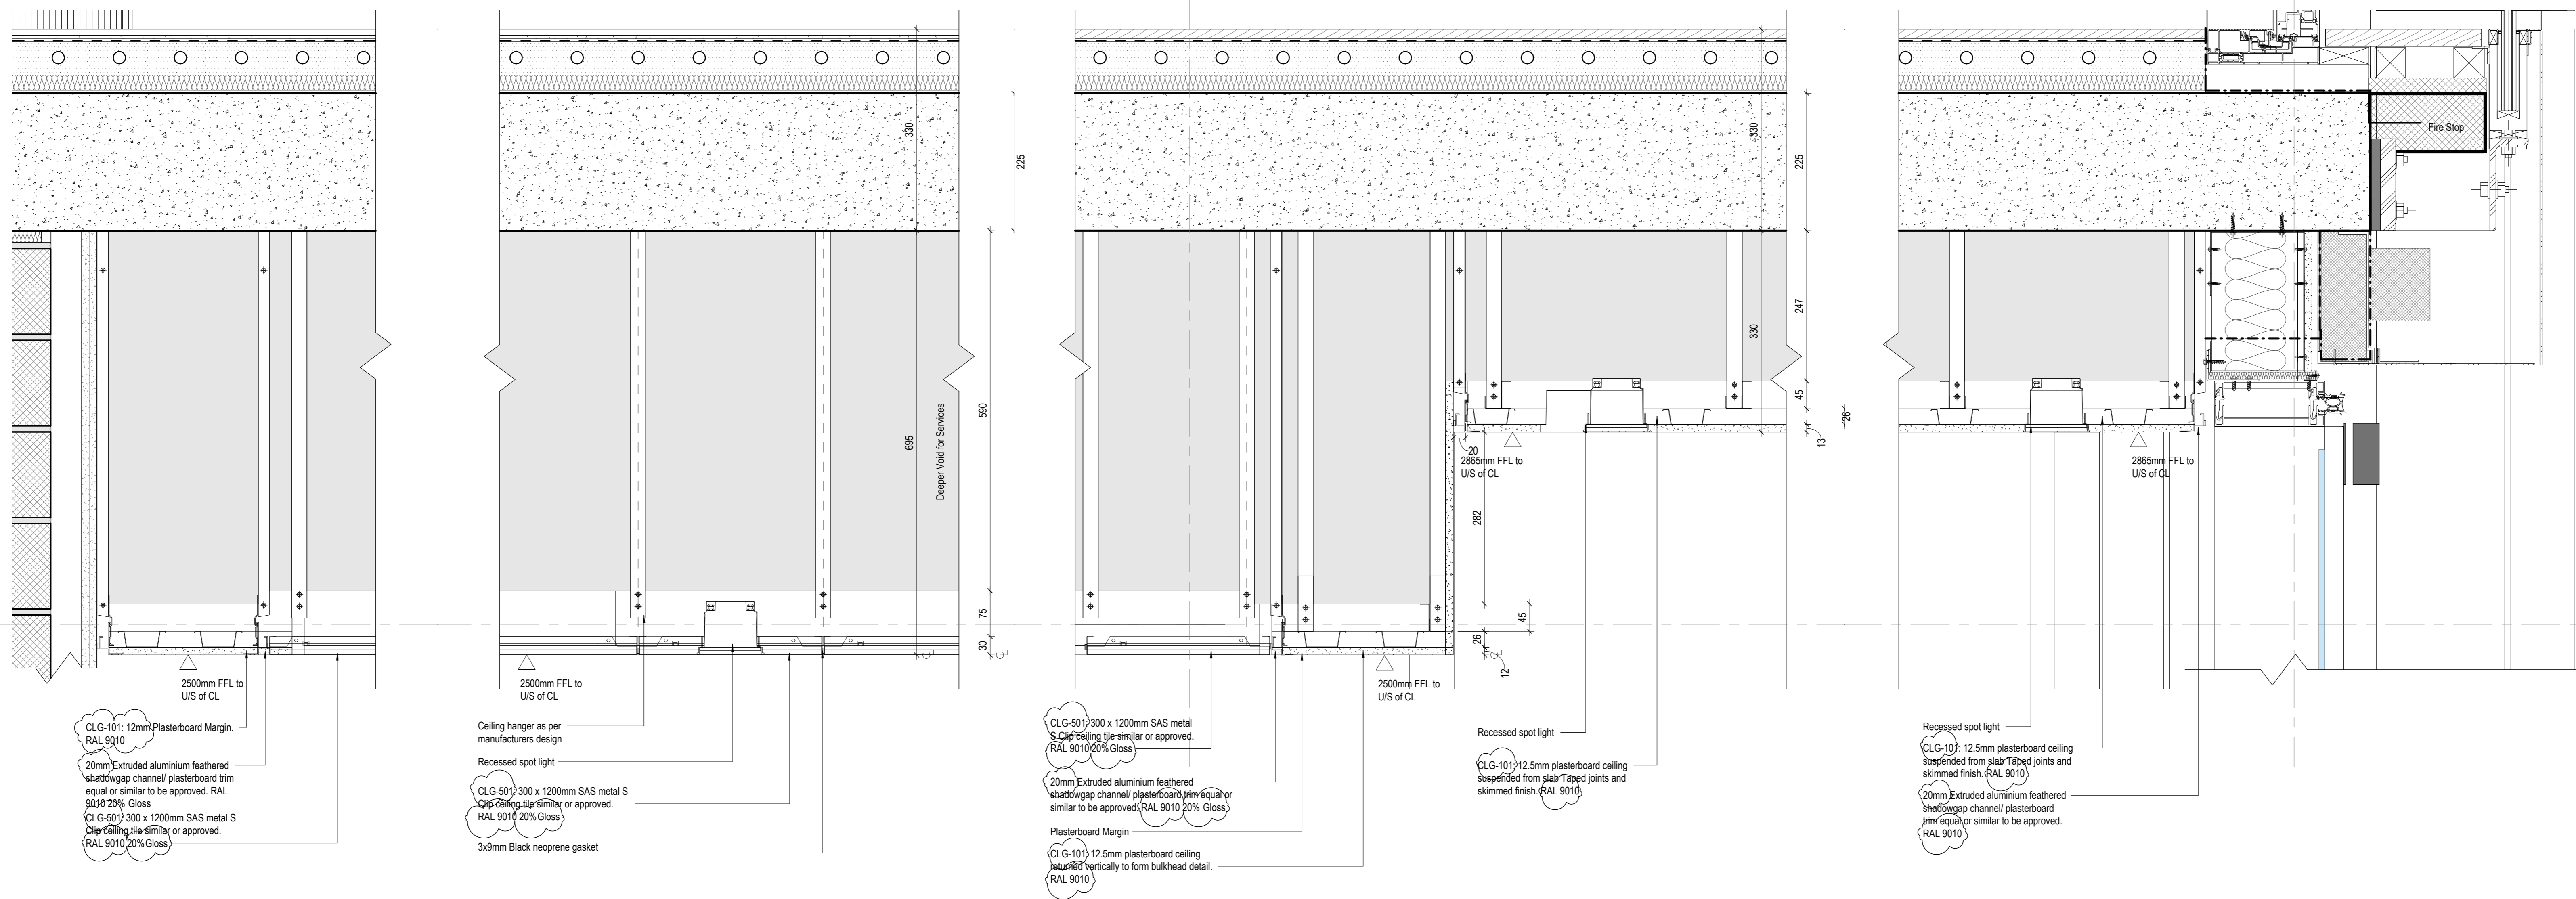

**3 Reception full long Section Ceiling Detail**  
1:5

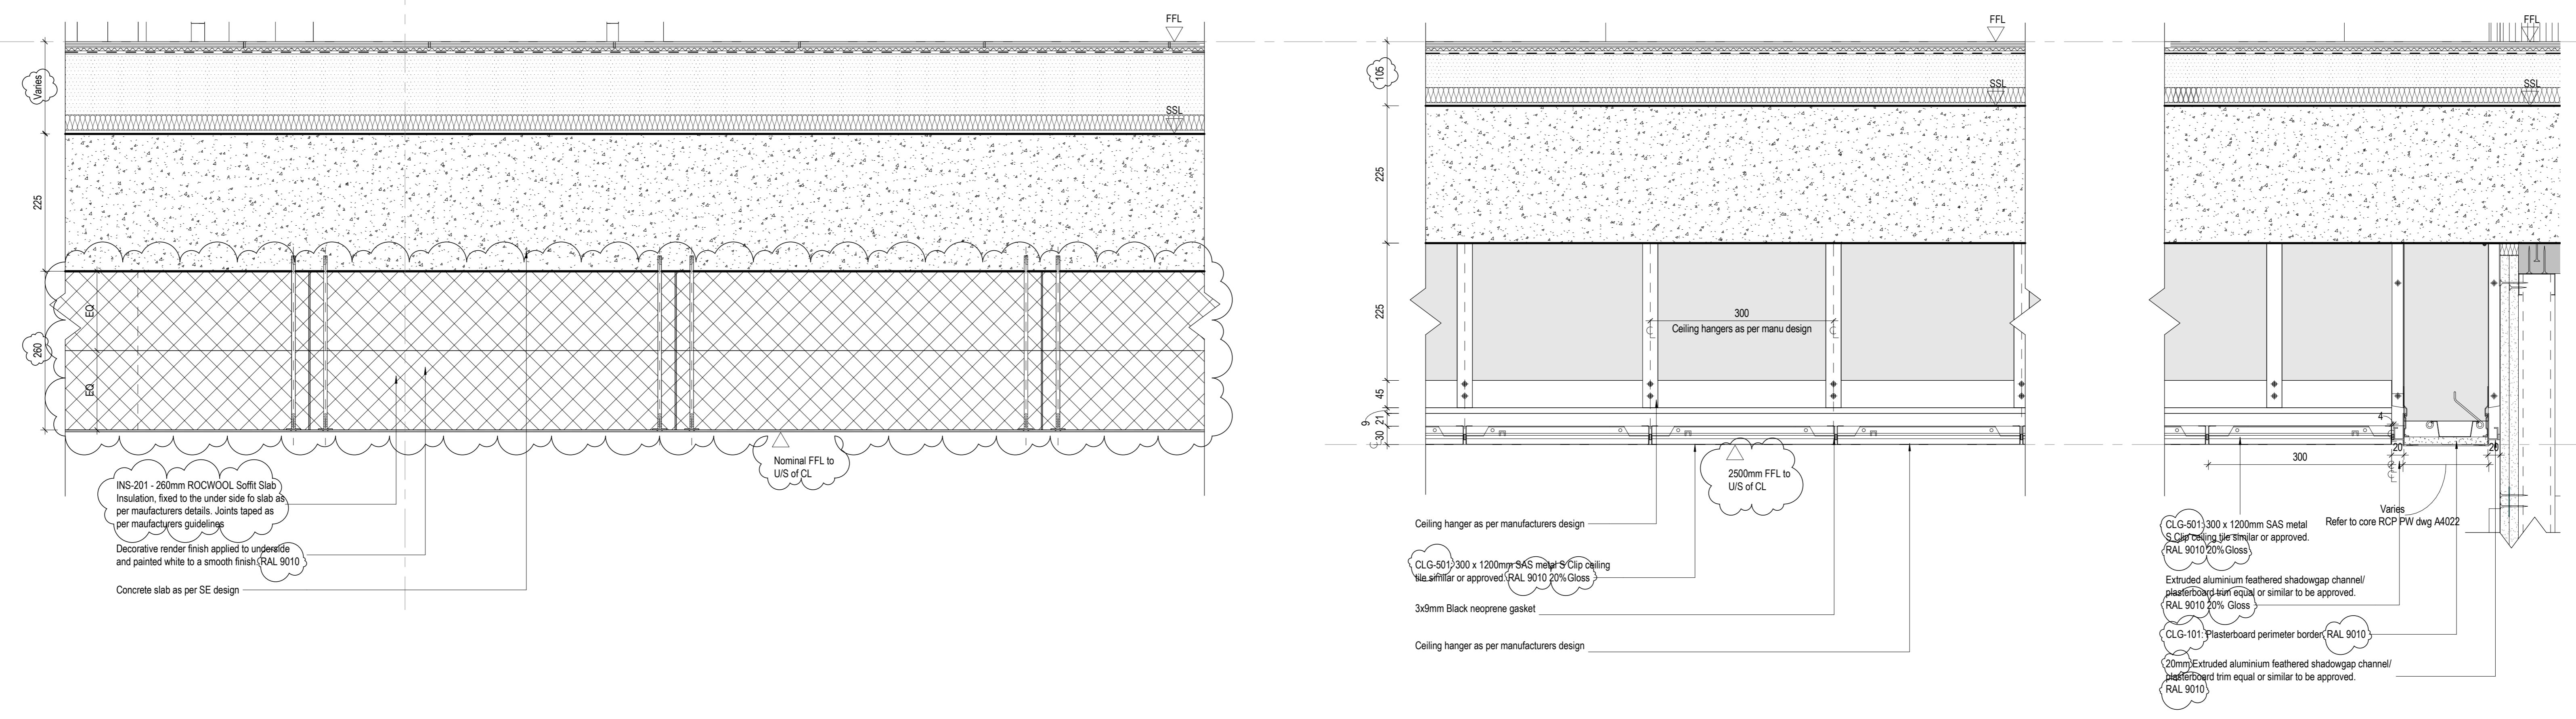

**2 Typical soffit slab insulation**  
1:5

**1 Core ceiling levels 01 to 05 typical detail**  
1:5