



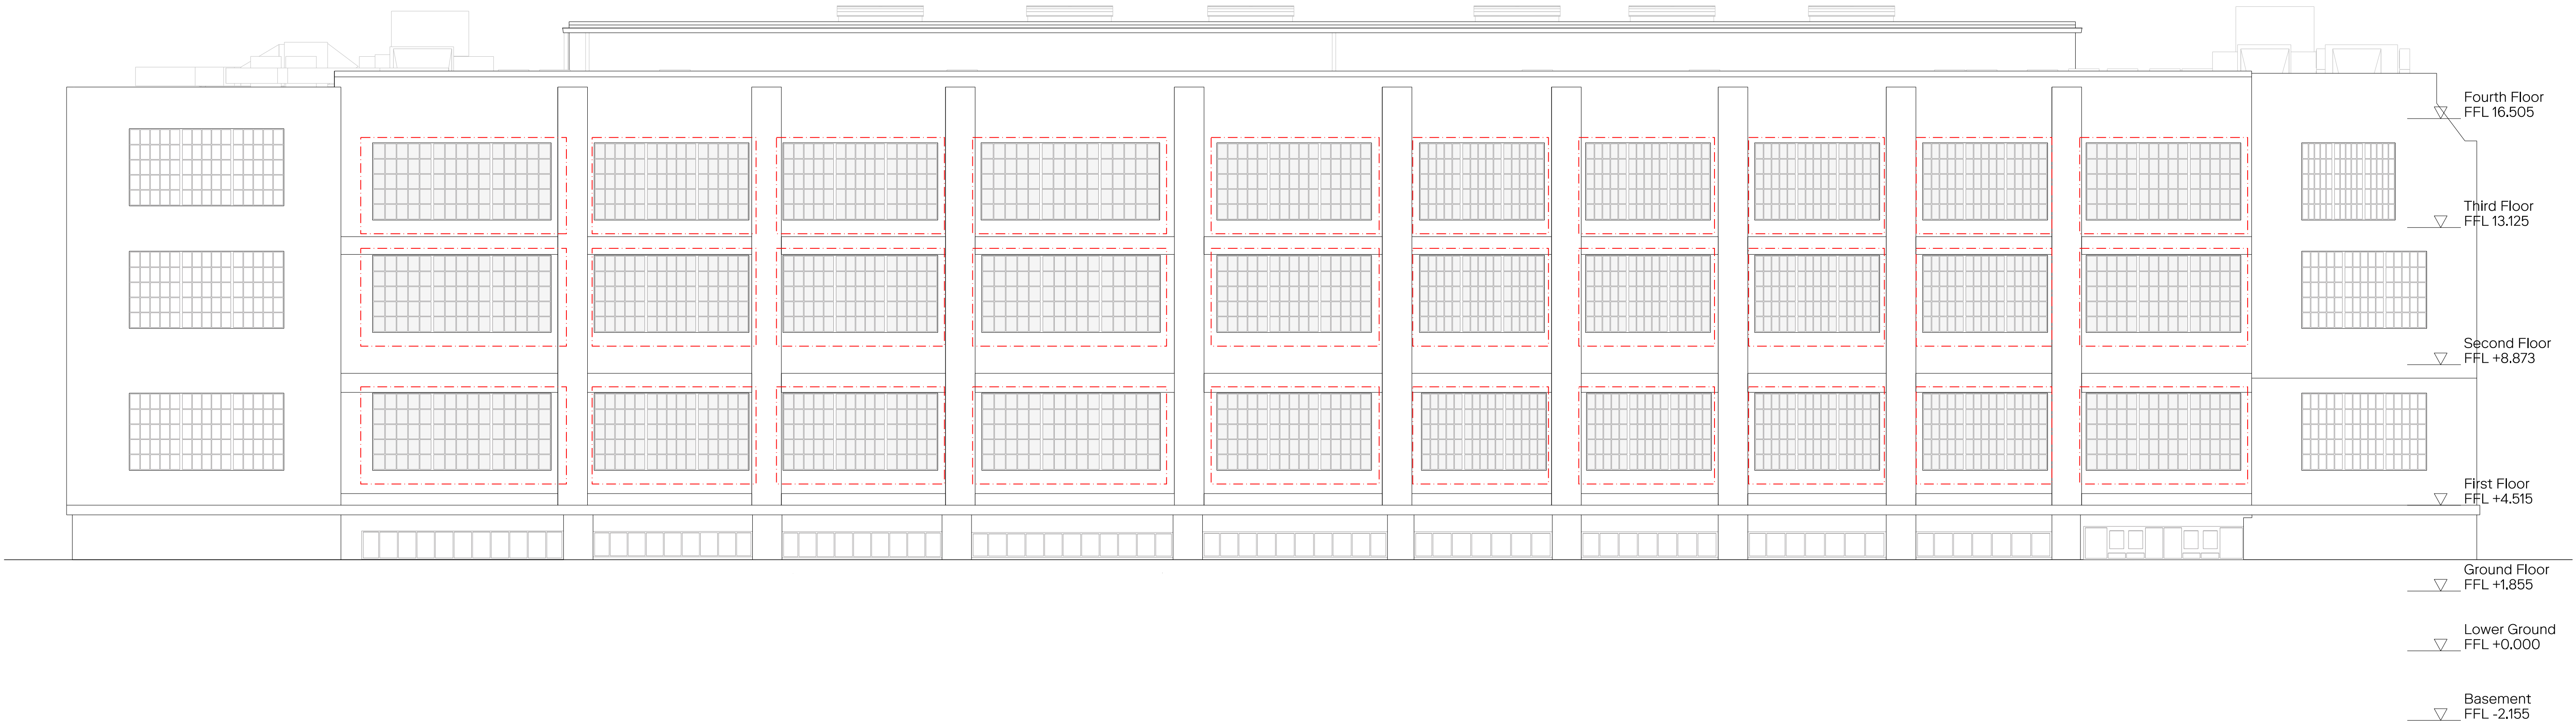

Revision	Description	Drawn/Check	Date
PL1	Planning	ET	16 10 2020

Key
Glazing replaced with reeded glass / Existing sill and frame retained

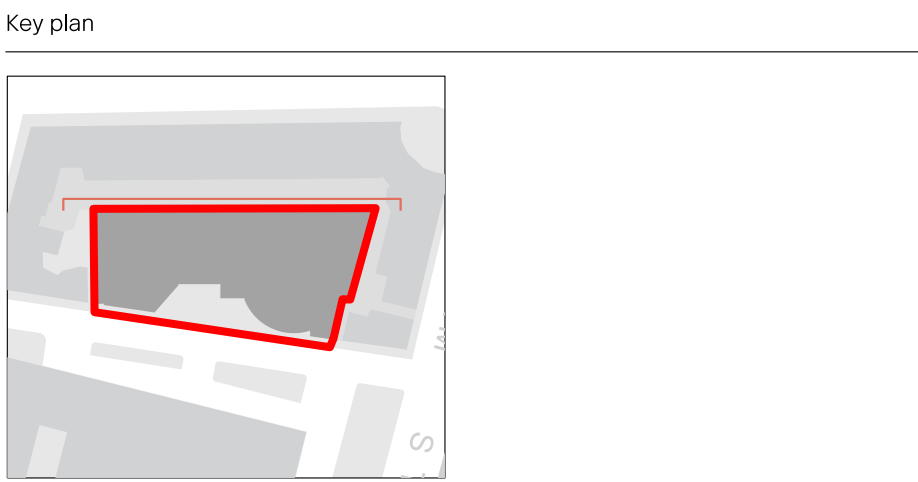

0 1 2 5m

Drawings are based on survey information provided and subject to changes to accommodate existing building structure and services installation. We have noted discrepancies in the survey information and clarification required following further site investigations by the contractor on site. Do not scale from drawing. Errors to be reported immediately to the Architect. All dimensions must be verified on site. To be read in conjunction with all relevant Architects', Services and Structural Engineers' drawings.

© Carmody Groarke Limited.

CARMODY GROARKE

Carmody Groarke Limited, 67-74 Saffron Hill, London EC1N 8QX
+44 (0)20 7836 2333 www.carmodygroarke.com

Drawing name		Drawing number	
Proposed Elevation 03		318_P_40_03	
Date of current issue		Issue	
16 10 2020		PL1	
Project name	Herbrand House	Scale/format	1:100 / A1
Client	LabTech	Drawn/Checked	PB
Project number	318	Approved	ET
		CAD Reference	P/Projects/318/CAD/sh