




01 Typical long section
1:50@A1

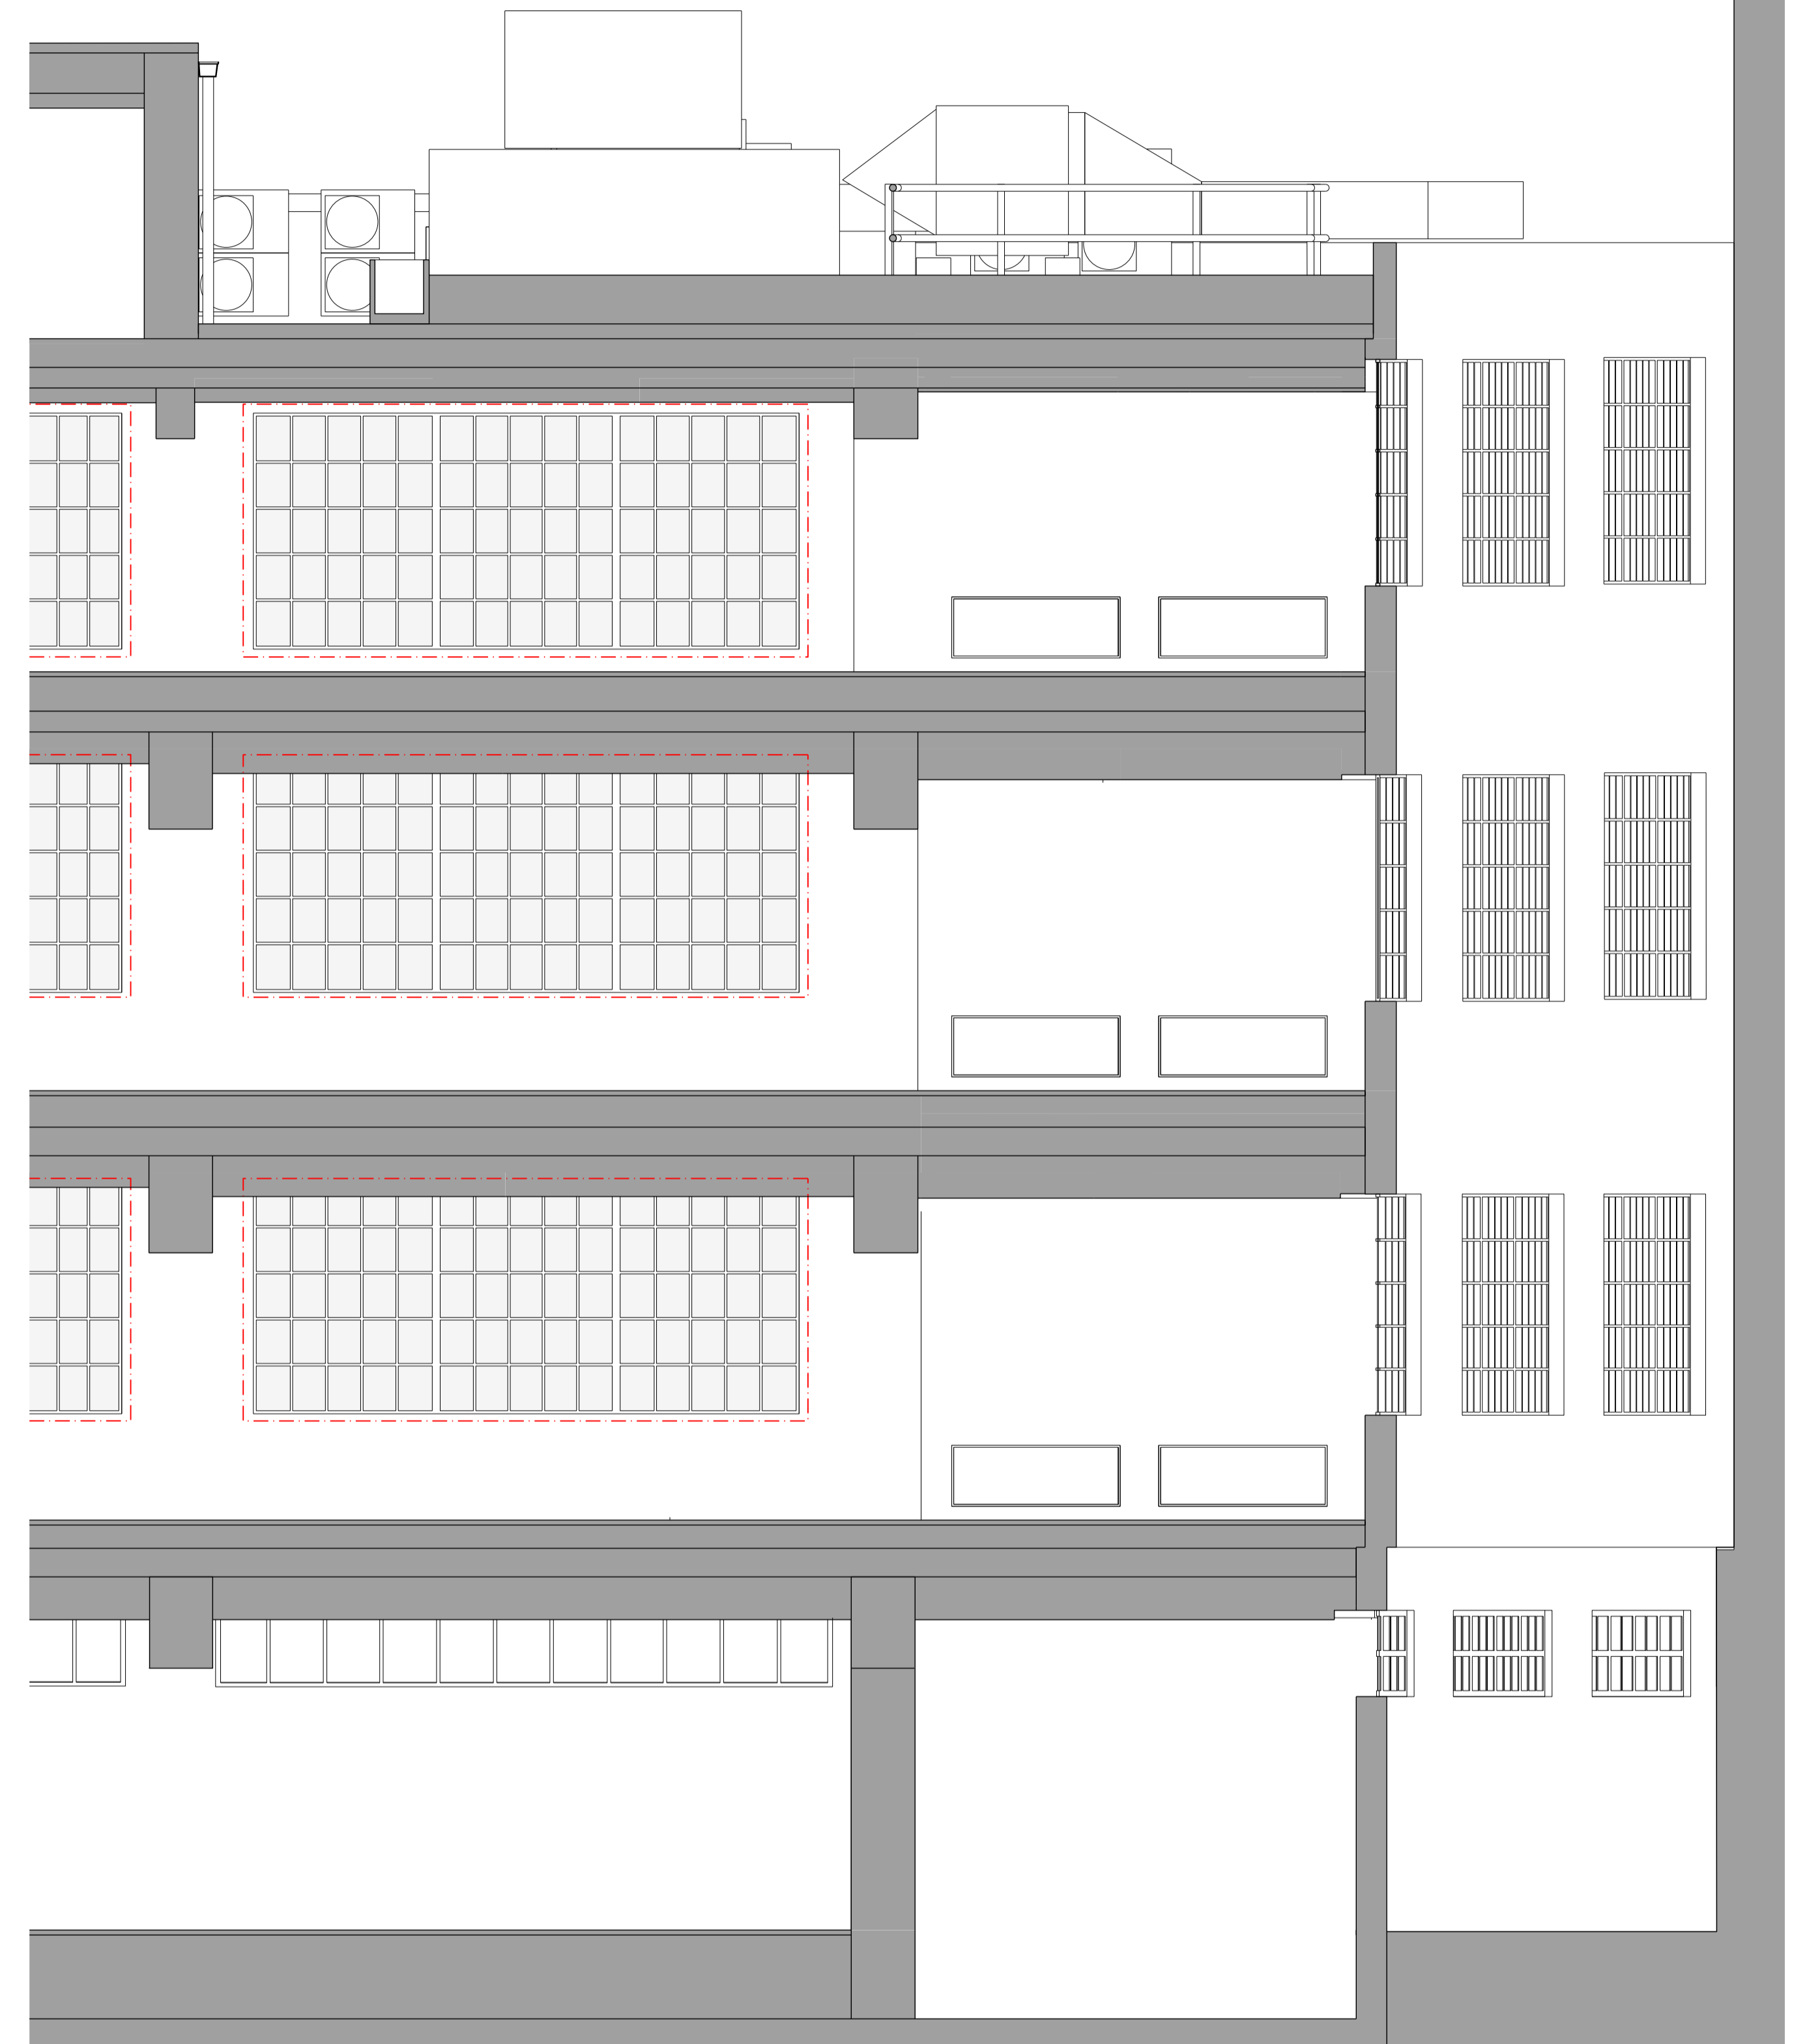

02 Typical long section
1:50@A1

Revision	Description	Drawn/Check	Date
PL1	Planning	ET	16 10 2020

Key
 Glazing replaced with reeded glass / Existing sill and frame retained

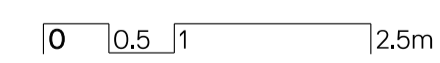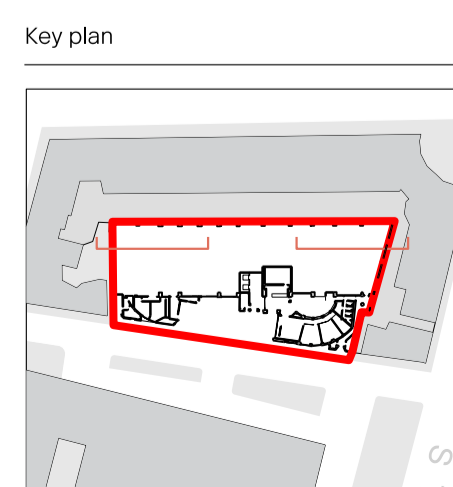

CARMODY GROARKE

Drawings are based on survey information provided and subject to changes to accommodate existing building structure and services installation. We have noted discrepancies in the survey information and clarification required following further site investigations by the contractor on site. Do not scale from drawing. Errors to be reported immediately to the Architect. All dimensions must be verified on site. To be read in conjunction with all relevant Architects', Services and Structural Engineers' drawings.

© Carmody Groarke Limited.

Carmody Groarke Limited, 67-74 Saffron Hill, London EC1N 8QX
+44 (0)20 7836 2333 www.carmodygroarke.com

Drawing name	Drawing number	
Proposed Internal Elevation	318_P_40_10	
01		
Date of current issue	Issue	
16 10 2020	PL1	
Project name	Client	Scale/format
Herbrand House	LabTech	1:50 / A1
Drawn/Checked	Approved	CAD Reference
PB	ET	P/Projects/318/CAD/sheets
Project number	318	