


01 Typical long section  
1:50@A1


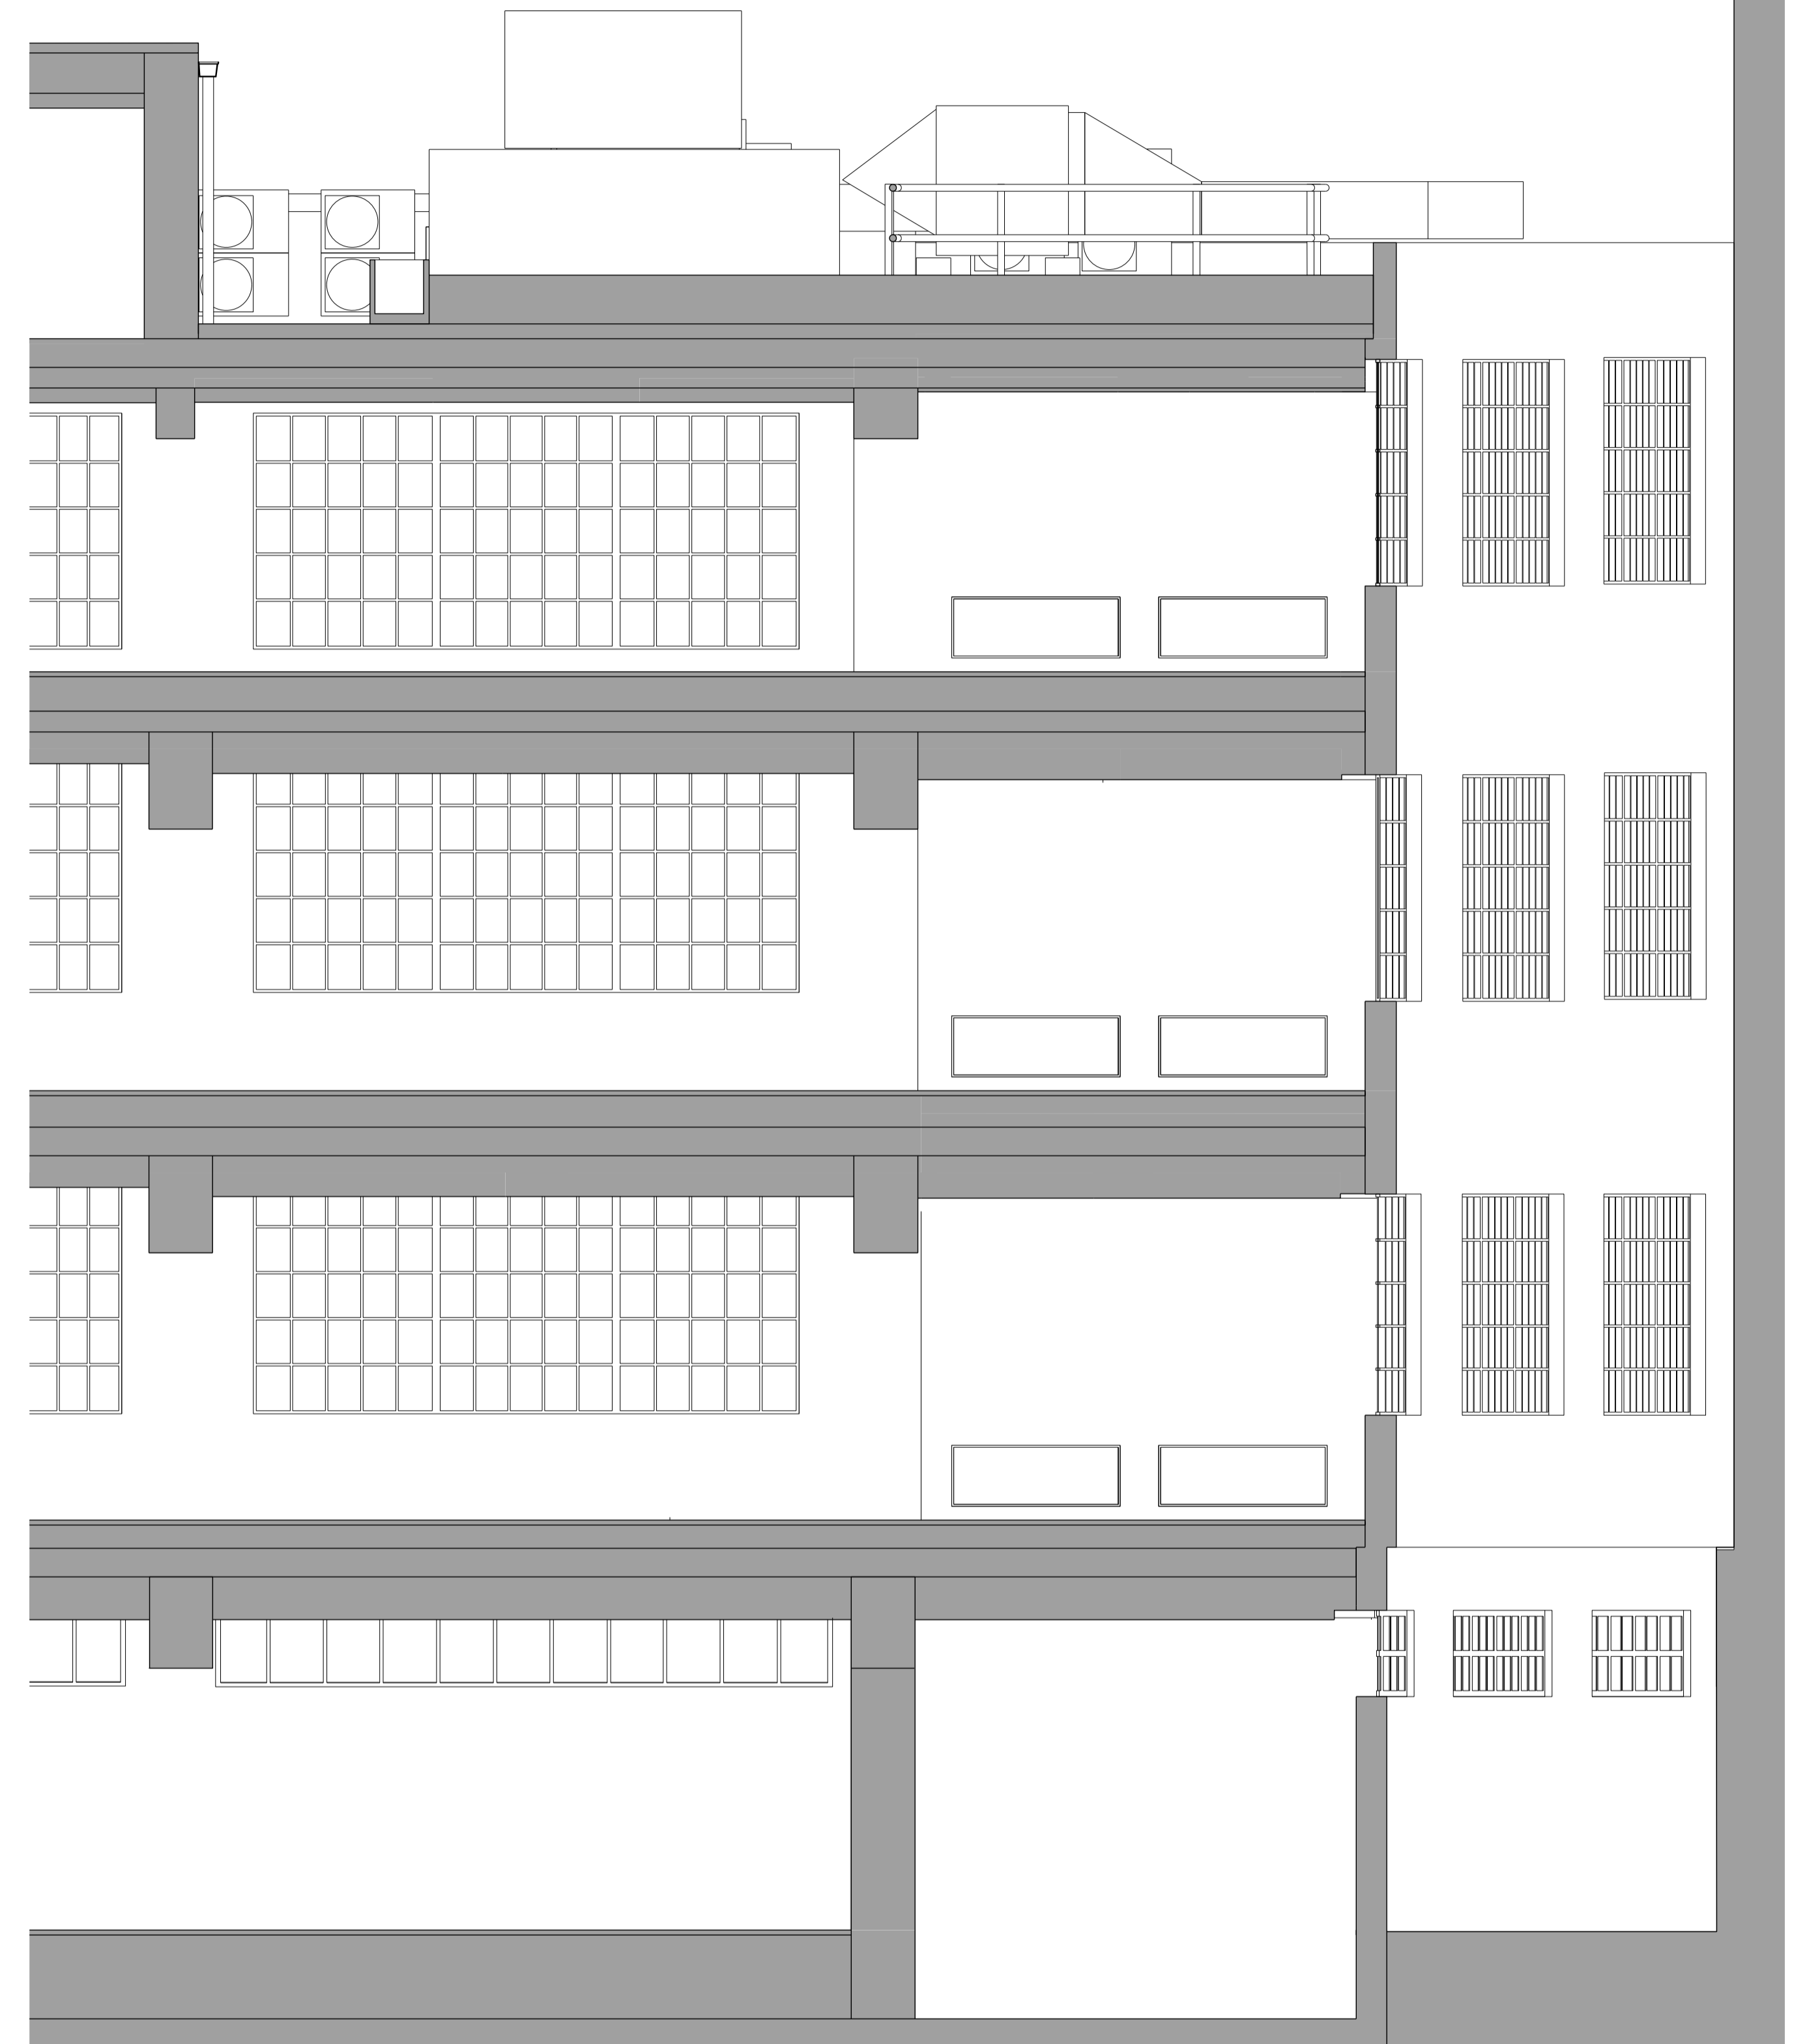


02 Typical long section  
1:50@A1

Revision	Description	Drawn/Check	Date
PL1	Planning	ET	16 10 2020

Key

Key plan

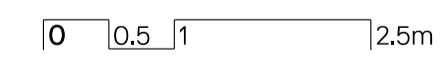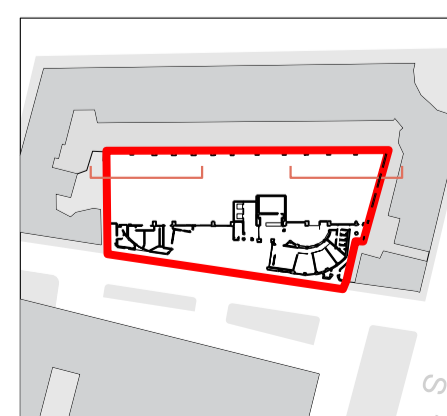

**CARMODY GROARKE**

Drawing name Drawing number

Existing Internal Elevation 01 318\_X\_40\_10

Date of current issue Issue

16 10 2020 PL1

Project name Herbrand House Scale/format 1:50 / A1

Client LabTech Drawn/Checked PB

Project number 318 Approved ET

CAD Reference P/Projects/318/CAD/sheets

Drawings are based on survey information provided and subject to changes to accommodate existing building structure and services installation. We have noted discrepancies in the survey information and clarification required following further site investigations by the contractor on site. Do not scale from drawing. Errors to be reported immediately to the Architect. All dimensions must be verified on site. To be read in conjunction with all relevant Architects', Services and Structural Engineers' drawings.

© Carmody Groarke Limited.

Carmody Groarke Limited, 67-74 Saffron Hill, London EC1N 8QX  
+44 (0)20 7836 2333 www.carmodygroarke.com