
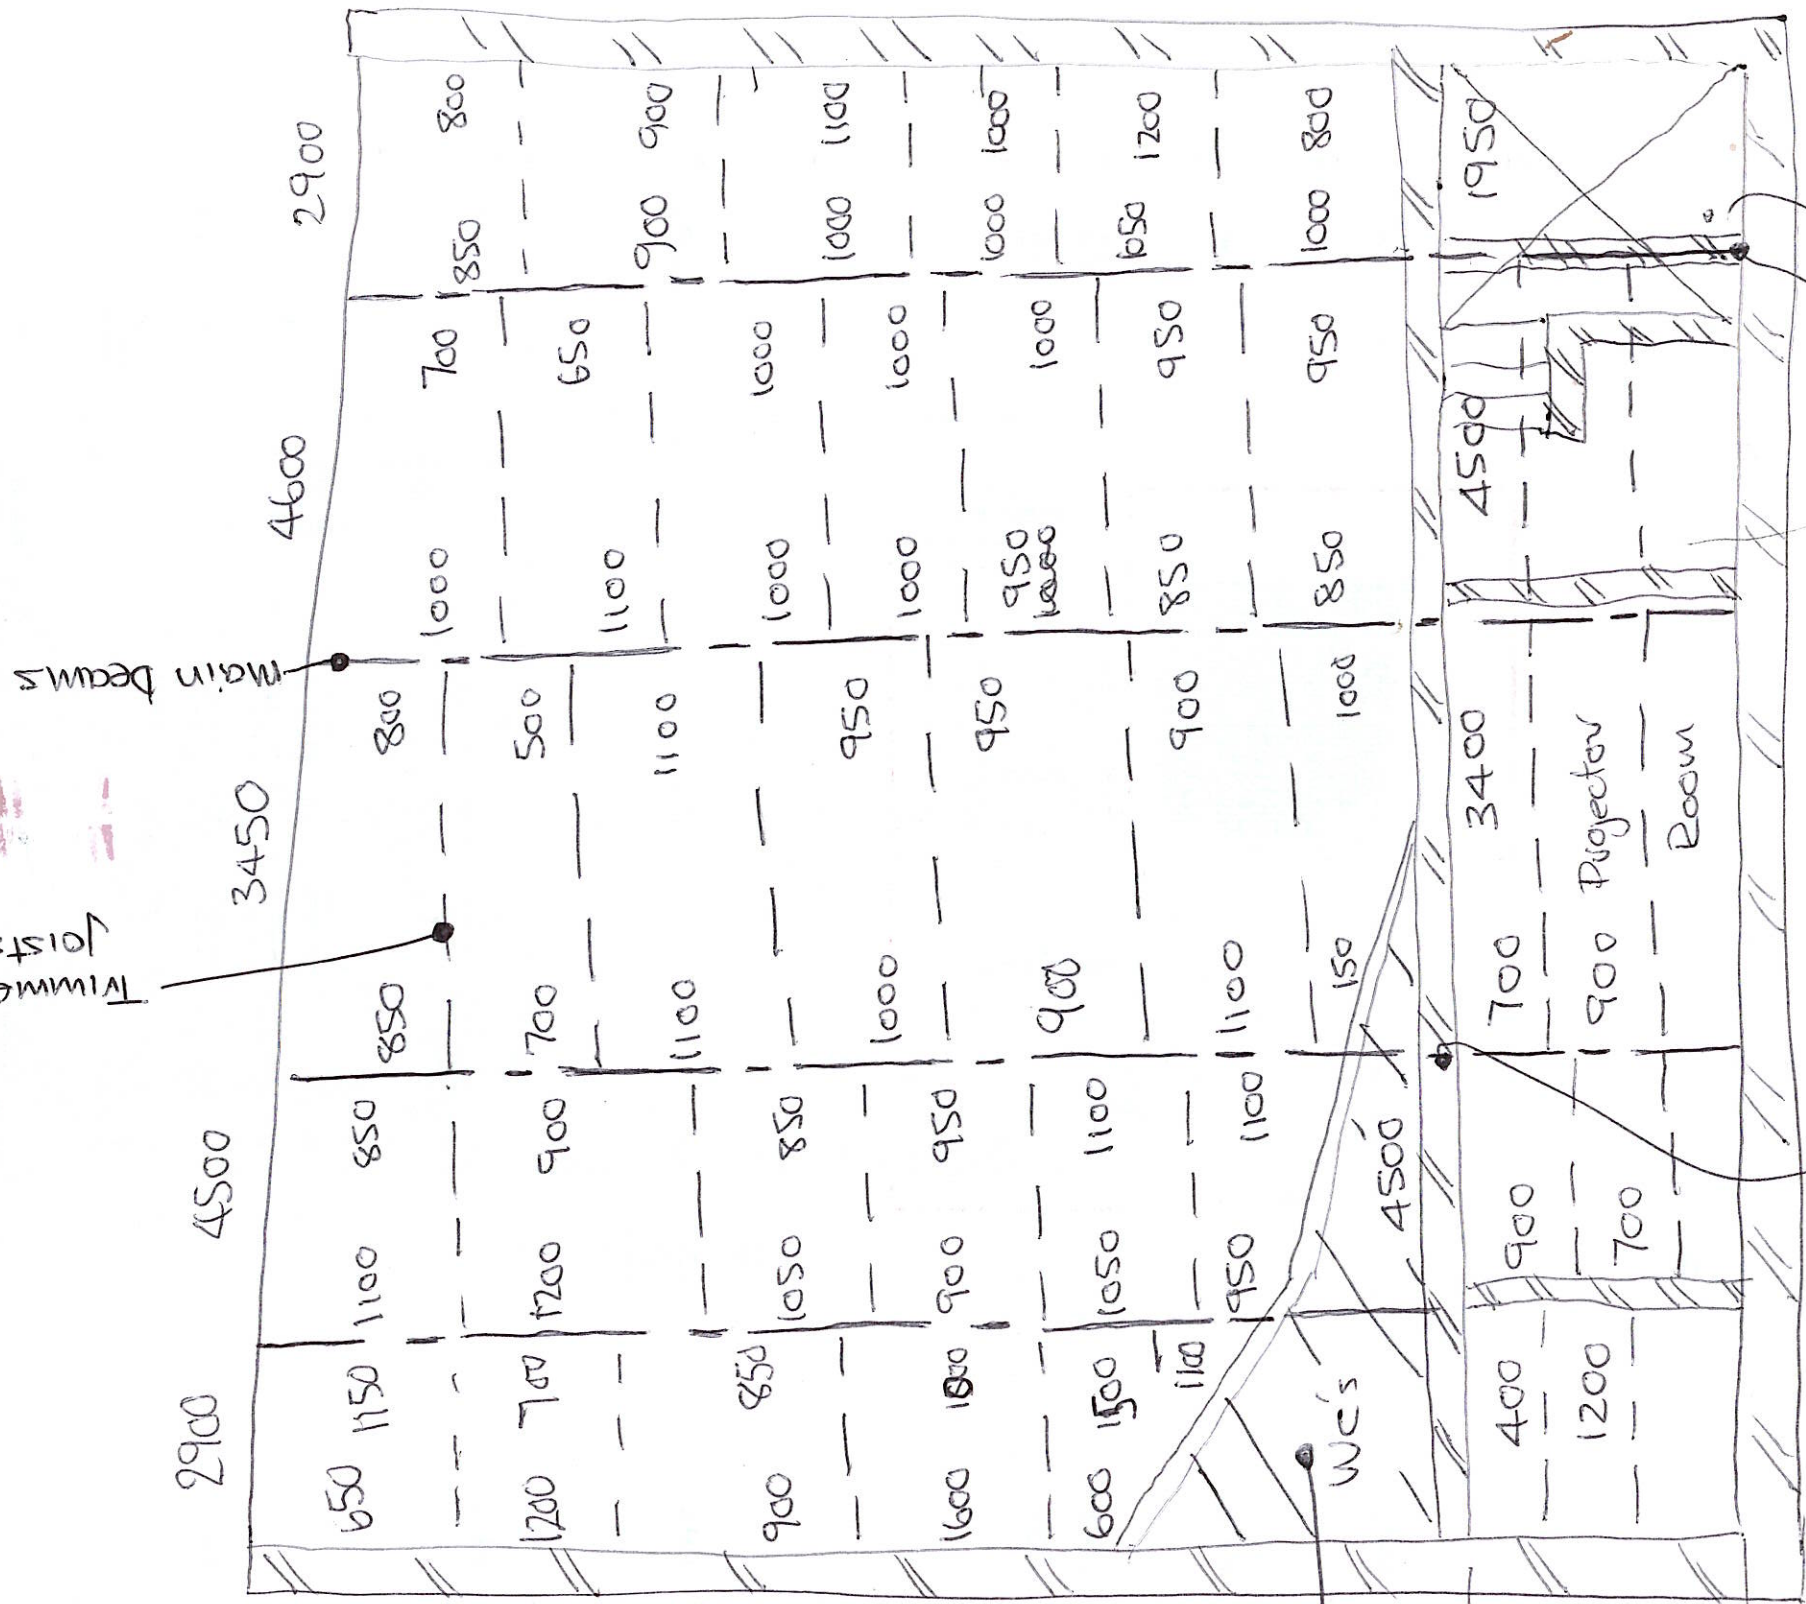
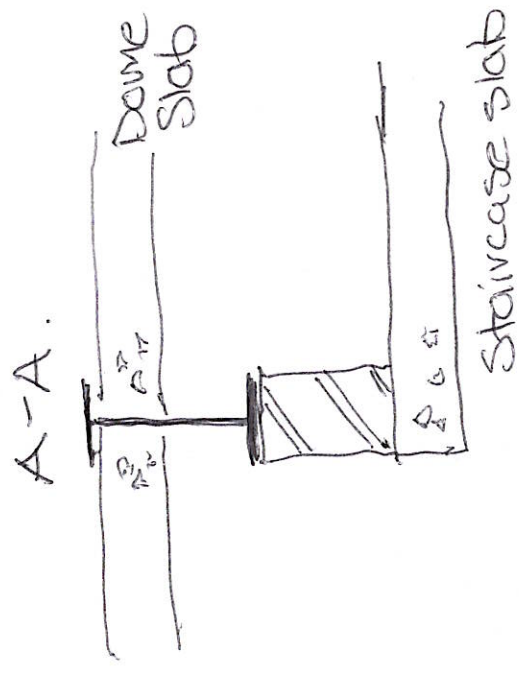


# KOKO DOME SHAB SURVEY (RAVA 25/06/20)

Filler joist

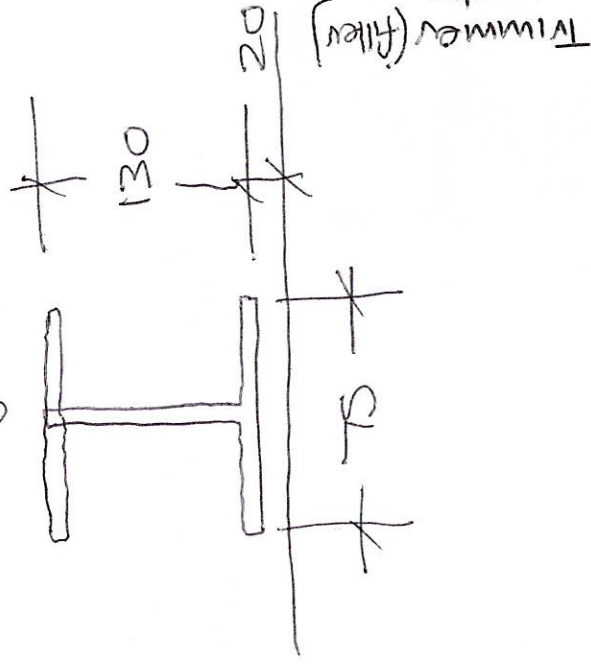

Concrete slab below roof slab  
No access

340

Camden High St Beams sitting on walls  
Elevation.

Beam on brick wall  
in concrete slab  
see above A-A

lowered ceiling  
over stair lobby  
Concrete slab