

PLANNING

The contractor must check dimensions on site. Only figured dimensions to be worked from.


Any discrepancies must be reported to the architect before proceeding.

NOTES:


This drawing is © copyright Platform 5 Architects LLP

New PPC aluminium framed double glazed sliding door access to garden

New gate between 31-33 Estelle Road clad in brick in garden wall pattern to blend in with existing garden wall. Gate to be lockable from both sides.

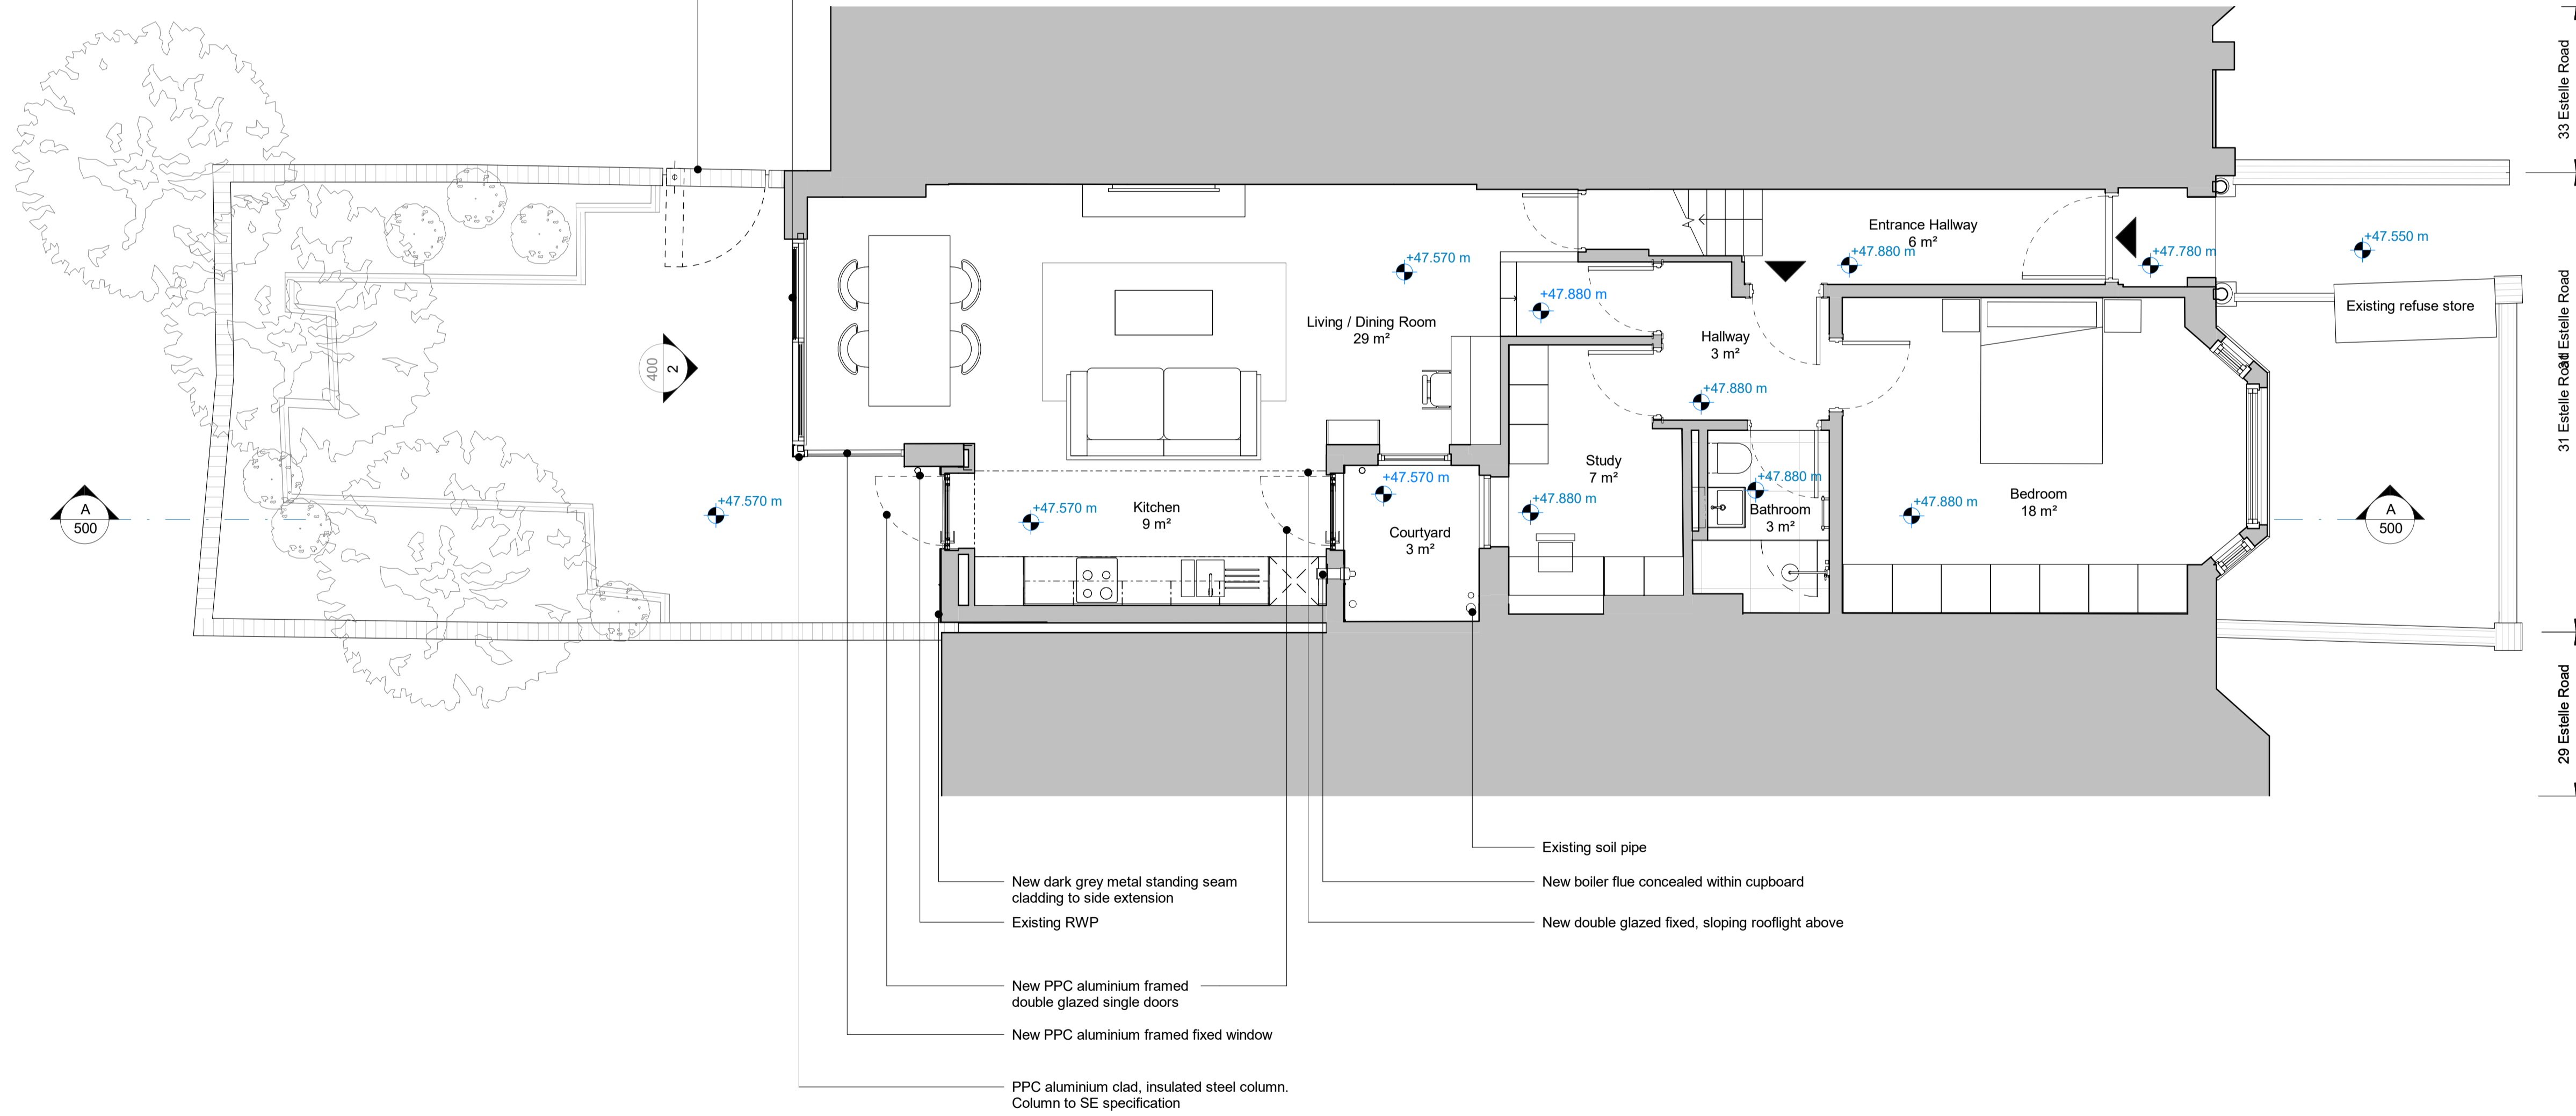

Rev.	Date	Description	Checked
P10	23.10.20	Issued for Planning	NC
P9	15.09.20	Issued for Information	NC
P8	11.09.20	Issued for Information	NC
P7	31.07.20	Issued for Information	NC
P6	26.06.20	Issued for Planning	NC
P5	23.04.20	Issued for Information	MT
P4	03.02.20	Issued for Planning	PM
P3	31.01.20	Issued for Information	PM
P2	29.11.19	Issued for Information	PM
P1	19.11.19	Issued for Information	PM

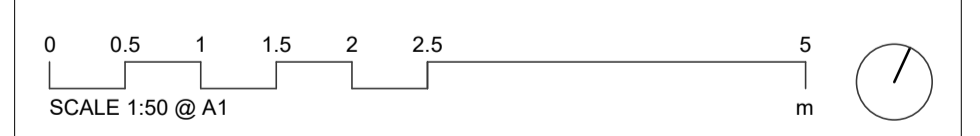

Platform 5
architects

Unit 102
94 Hanbury Street
London
E1 5JL

t 020 7377 8885
e info@platform5architects.com
w www.platform5architects.com

PROJECT TITLE
31 Estelle Road

DRAWING TITLE
Proposed Ground Floor GA Plan

PRINTING DATE
November 2019

SCALE @ A1
1:50

SCALE @ A0
1:100

PROJECT NO.
19-104

DRAWING NO.
100

REVISION
P10